
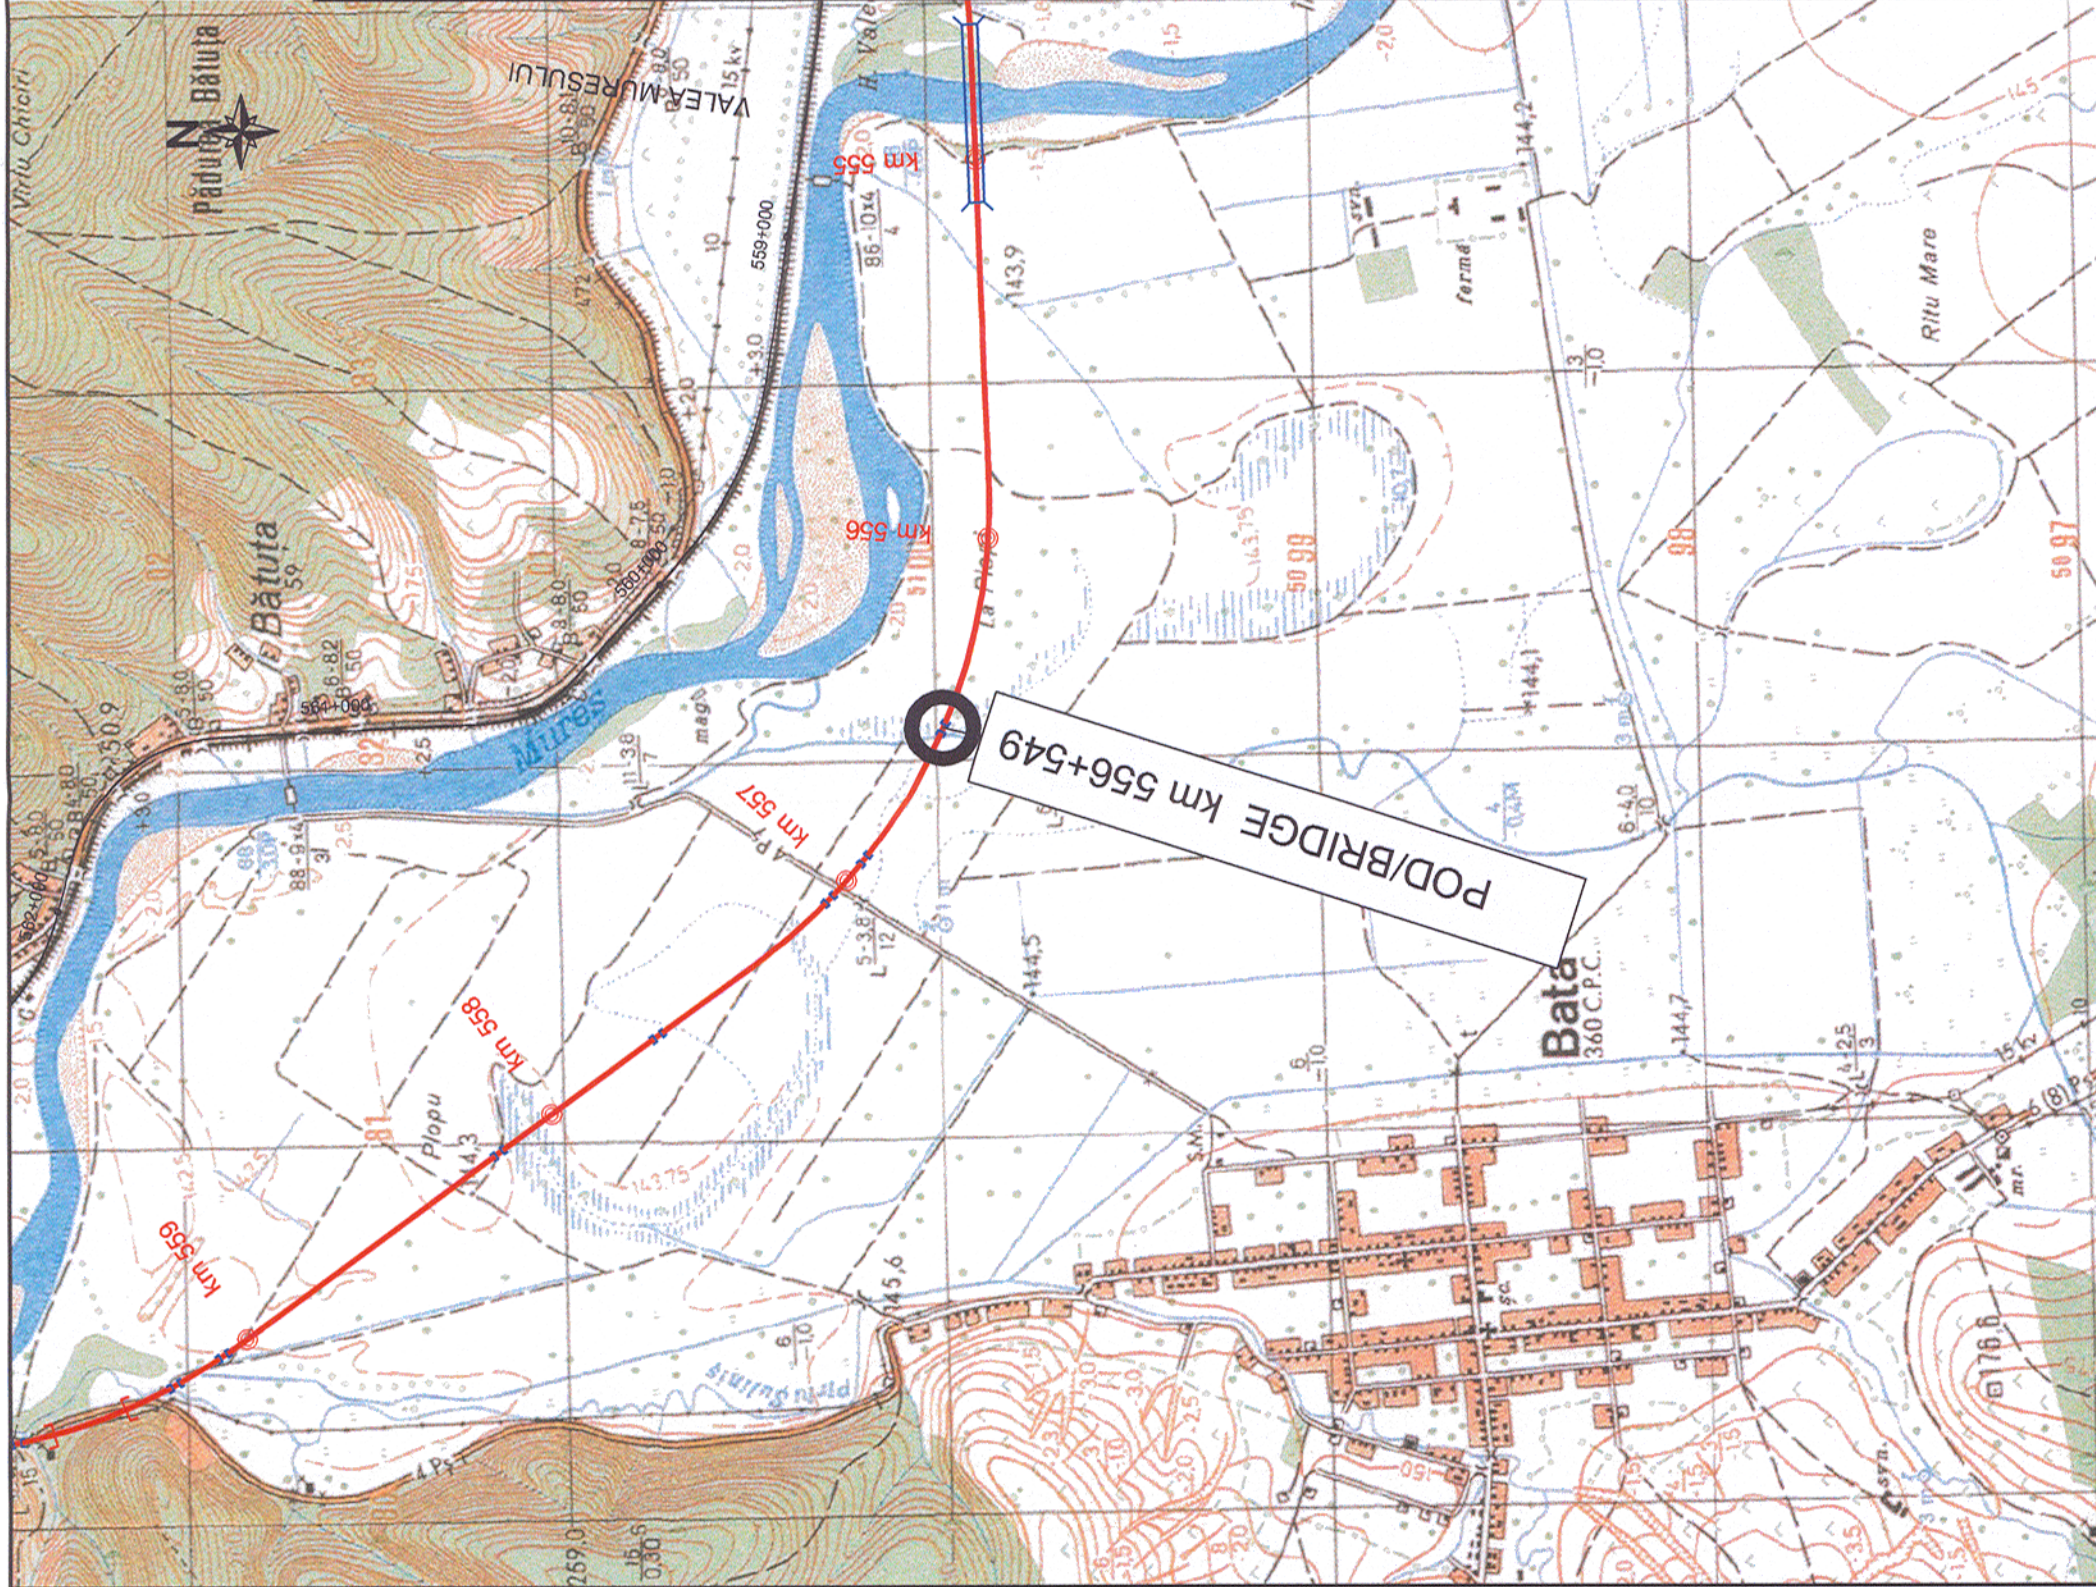
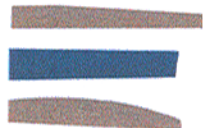


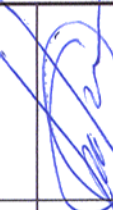

Prezentul plan anuleaza si inlocuieste versiunea anterioara
This plan cancels and replaces previous version

Verificator / Expert Checker / Expert	Cerinta Requirement	Semnatura Signature	Referat / Expertiza Report / Expertise
		MINISTERUL TRANSPORTURILOR	
BENEFICIAR / BENEFICIARY :			
			
COMPANIA NAȚIONALĂ DE CĂI FERATE "CFR" SA			
PROIECTANT / DESIGNER:		Data Date	Semnatura Signature
		01.2013	
Aprobat Approved		Sef de echipa Team leader	C. Teodorescu
Verificat Checked		Expert Cheie Key Expert	R. Tudorascu
Subcontractant / Subcontractor		VIOTOP	
Aprobat Approved		Adjunct Sef de echipa Deputy Team leader	A.M. Baicu
Proiectat Designed		Inginer Engineer	A. Popa
"Reabilitarea liniei c.f. Frontieră - Curtici - Simeria, parte componentă a coridorului IV Pan - European pentru circulația trenurilor cu viteză maximă de 160 km/h"		Project 9i 35311.1	
"Rehabilitation of the Railway Line Border - Curtici - Simeria, component Part of the IV Pan - European Corridor for the Trains Circulation with maximum speed of 160 km/h"		Faza / Phase: PTH+CS / TD+TS	
Denumire desen / Drawing name:			
PLAN DE INCADRARE IN ZONA / BORDERING PLAN POD / BRIDGE KM pr. 556+549			
Scara / Scale 1:20000	Revizia / Revision 1 / 04.2013	Cod desen / Drawing Code PT.02.02.11.PO.05.01	Nr / No 01