


Profil longitudinal 2
Longitudinal profile no. 2

Profil longitudinal 1
Longitudinal profile no. 1

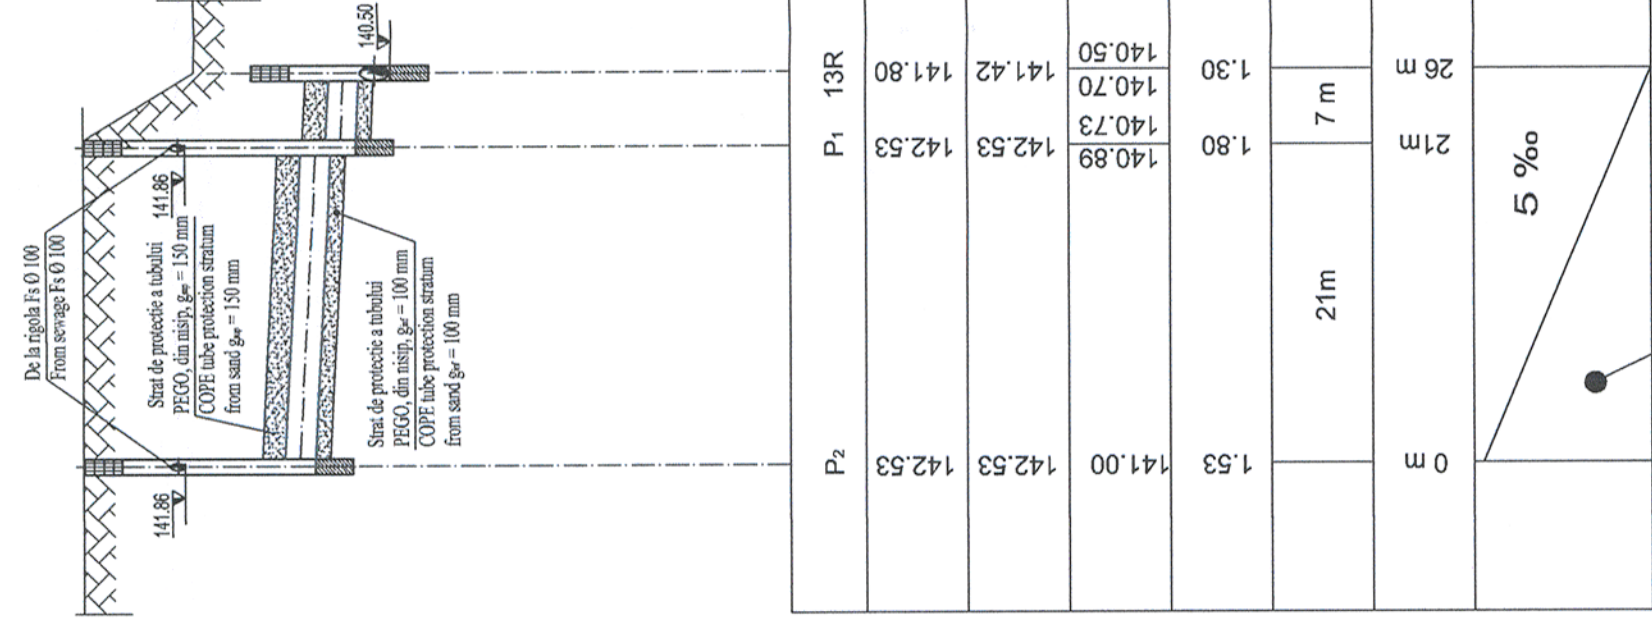

EXECUTAREA LUCRARILOR DE MONTAJ A RETELOR DE ALIMENTARE CU APA SI CANALIZARE SE VA FACE CU RESPECTAREA PRESCRIPTIILOR DIN CAIETELE DE SARCINI SPECIFICE ACESTOR TIPURI DE LUCRARI.

THE EXECUTION OF THE FIXING WORKS FOR WATER SUPPLY AND SEWERAGE NETWORK WILL BE CARRIED OUT ACCORDING TO THE PROVISIONS OF THE TECHNICAL SPECIFICATIONS THAT ARE INTENDED FOR THIS TYPES OF WORKS.

- * Cerinta de calitate minima corespunzator nivelului de performanta este **Is** - in conformitate cu prevederile H.G. 925 - 1995.
- * Categoria de importanta a lucrarilor hidrotehnice este "**C**" (normala) - in conformitate cu prevederile STAS 2473 - 1983.
- * *Minimum quality requirement adequate performance level* are **Is** - in correspondence with G.R. 925 - 1995.
- * *Importance class for hydrotechnical works is "***C***" (normal) - in accordance with STAS 2473 - 1983 forecast.*

	</
--	--	----

NOTE / NOTE:

* Prezentul plan se va consulta impreuna cu planurile: PT.2B.04.10.IS.05.001, PT.2B.04.10.IS.05.003, PT.2B.04.10.IS.14.001 și PT.2B.04.10.IS.14.003.

* The present design will be consult with the following drawings: PT.2.B.04.10.IS.05.001, PT.2.B.04.10.IS.05.003, PT.2.B.04.10.IS.14.001 and PT.2.B.04.10.IS.14.003.

drawings: P1.2 B04.10.I.S.0

Semnatura

TRANSPORTURIL

ICIAR / BENEFIC

COMPANIA NAȚIONALĂ DE CĂLĂTORIE "CFR" SA



Aprobat	Sef de echipa
---------	---------------

Expert Cheie	/erificat
--------------	-----------



Aprobat	Adjunct Sef de echipa
---------	-----------------------

Approved	Deputy Team leader

Proiectat	Inginer
-----------	---------

Engineer designed

11 Dec 11:40:00 Initial of Event: 8

Pan - European pentru circulatia

"Rehabilitation of the Railway Line

Pan - European Corridor for the Trans

Conclusion

Denumire desen / Drawing name

Statia CFR BARZAVA. Rețea exte

BÂRZAVA Railway Station

Scara / Scale

riz - 1: 500; Vert. - 1: 50

--	--