


Longitudinal profile from 2 TERRACE OF FRONT STEPS

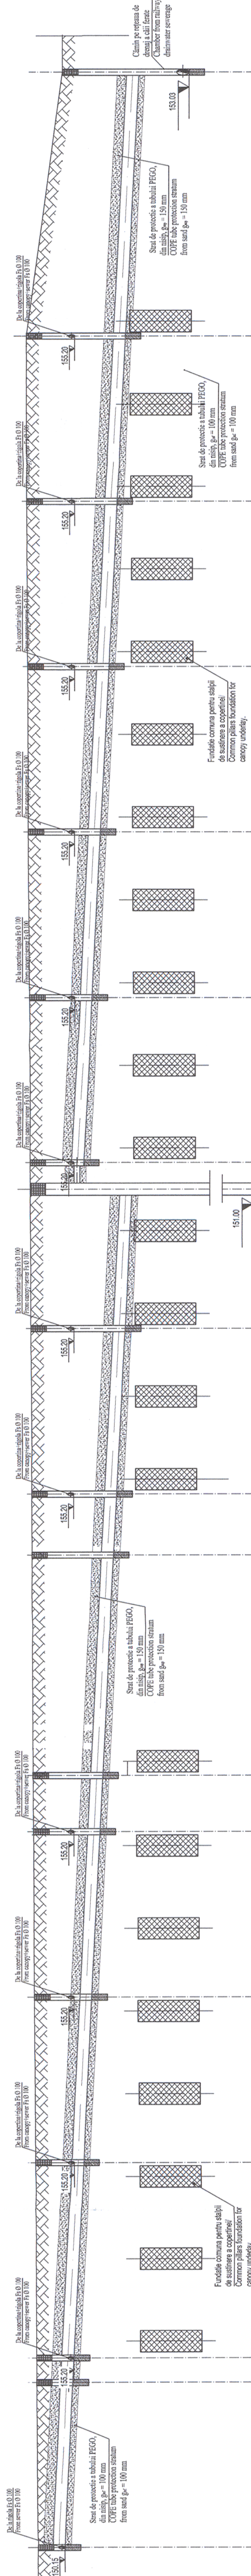

EXECUTAREA LUCRARILOR DE MONTAJ A RETELELOR DE ALIMENTARE CU APA SI CANALIZARE SE VA FACE CU RESPECTAREA PRESCRIPTIILOR DIN CAIETELE DE SARCINI SPECIFICE ACESTOR TIPURI DE LUCRARI.

THE EXECUTION OF THE FIXING WORKS FOR WATER SUPPLY AND SEWERAGE NETWORK WILL BE CARRIED OUT ACCORDING TO THE PROVISIONS OF THE TECHNICAL SPECIFICATIONS THAT ARE INTENDED FOR THIS TYPES OF WORKS.

Cerința de calitate minimă corespunzător nivelului de performanță este **Is** - în conformitate cu prevederile H.G. 925 - 1995.

Categoria de importanță a lucrărilor hidrotehnice este **C*** (normală) - în conformitate cu prevederile STAS 2473 - 1983.

*Minimum quality requirement adequate performance level are **Is** - in accordance with H.G. 925 - 1995.*

*Importance class for hydrotechnical works is **C*** (normal) - in accordance with STAS 2473 - 1983 forecast.*

Prezentul plan se va consulta împreuna cu planurile: PT.2B.04.14.IS.14.001 și PT.2B.04.14.IS.14.003.

Legenda se va citi in planul: PT.2B.04.14.IS.14.001.

* The present design will be consult with the following drawings: PT.2B.04.14.IS.14.001 and PT.2B.04.14.IS.14.003.

The cartouche will be consult in the drawing no: PT 2B 04 14 IS 14 001 GH. CONS.

