


Longitudinal profile from 3 TERRACE OF FRONT STEPS

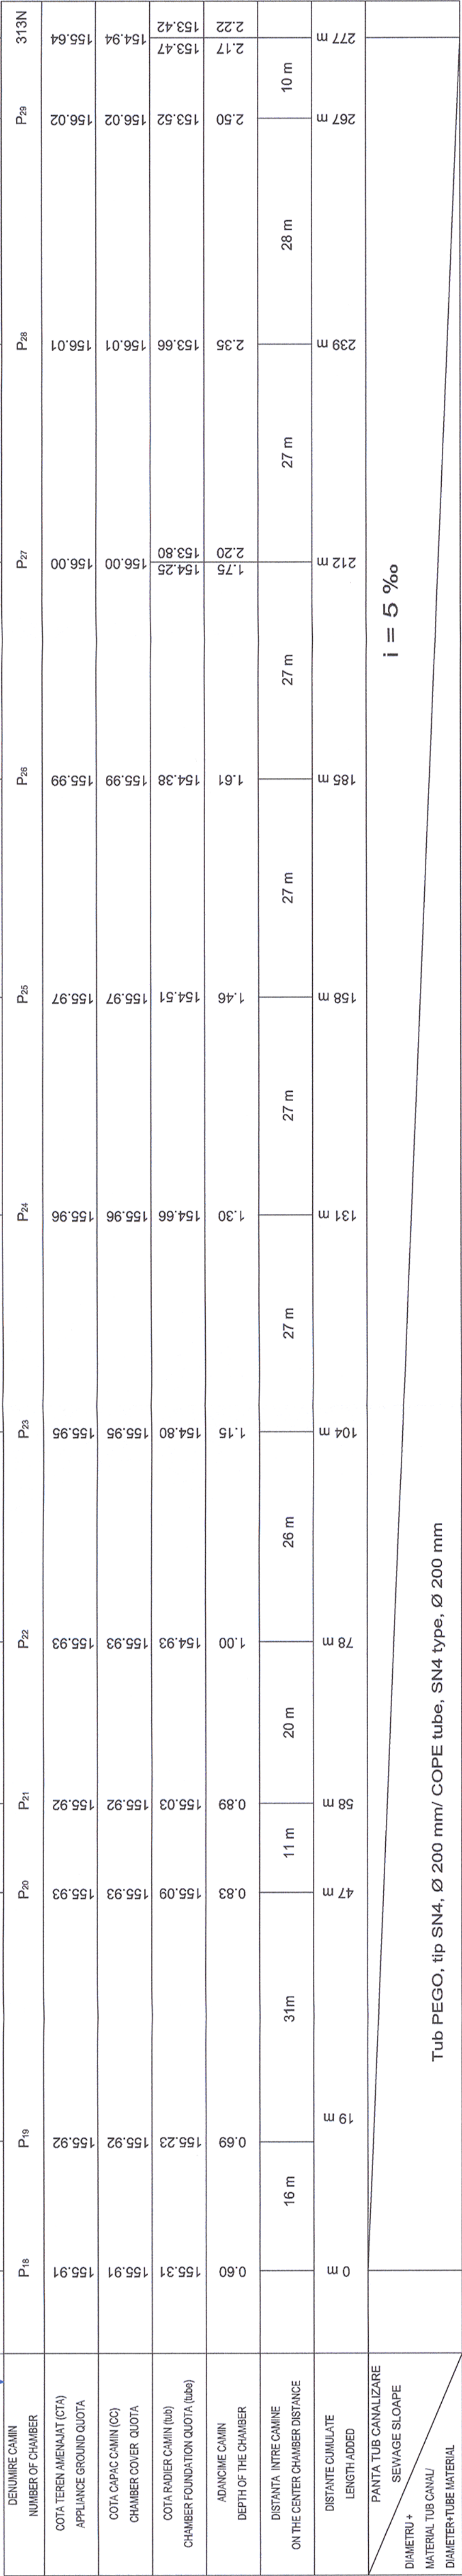

THE EXECUTION OF THE FIXING WORKS FOR WATER SUPPLY AND SEWERAGE NETWORK WILL BE CARRIED OUT ACCORDING TO THE PROVISIONS OF THE TECHNICAL SPECIFICATIONS THAT ARE INTENDED FOR THIS TYPE OF WORKS.

Denumire desen / Drawing Title : Stația CFR SĂVĂRȘIN, Retea exteroara de canalizare pluvială. Profil longitudinal prin canalizare peron 3. SĂVĂRȘIN Railway Station. Rainwater sewerage network. Longitudinal profile from 3 terrace of front steps	PTH +CS / TD + 0
Scara / Scale 1:500 Verif. - 1:50	Cod desen / Drawing Code PT.2B.04.14.IS.14.003
Revizita/Revision 1:50	Nr / N

* Prezentul plan se va consulta impreuna cu planurile: PT.2B.04.14.IS.14.001 și PT.2B.04.14.IS.14.002.

* Legenda se va citi in planul: PT.2B.04.14.IS.14.001.

* The present design will be consult with the following drawings: PT.2B.04.14.IS.14.001 and PT.2B.04.14.IS.14.002.

* The cartouche will be consult in the drawing no: PT.2B.04.14.IS.14.001



01.2013	A.M. Balcu	01.2013	01.2013	Project 9i 35311.1	Faza / Phase: PTn +CS / TD + TS
Adjunct Sef de echipa Deputy Team leader	Proiectant Designer	Fi. Duta	"Reabilitarea liniei c.f. Frontiera - Curtici - Simeria, parte componentă a Cordonului IV Pan - European pentru circulația trenurilor cu viteză maximă de 160 km/h" Tronsoanel 2B: Cap Y Bărzava - Cap Y Ilteu	"Rehabilitation of the Railway Line Border - Curtici - Simeria, component Part of the IV Pan - European Corridor for the Trains Circulation with maximum speed of 160 km/h" Section 2B: End Y Bărzava - End Y Ilteu	3.
Scara / Scale	Revizia/Revision	Cod desen / Drawing Code	Nr / No		
Oriz - 1: 500; Vert. - 1: 50		PT.2B.04.14.IS.14.003			