


Toate tipurile de oțel (în special Bst 500) vor avea obligatoriu clasa de ductilitate C.
All types of steel (especially Bst 500) will mandatory have the ductility class C.

Acest plan anuleaza si inlocuieste planul nr. PT.02.04.14.RE.03.007 elaborat la data 01.2013.

This layout plan canceled and replaced layout plan no. PT.02.04.14.RE.03.007 prepared on 01.2013.

ARMARE FUNDATII PENTRU STALPII Ø60
scara 1:50
REINFORCEMENT FOUNDATION FOR COLUMNS Ø60
scale 1:50

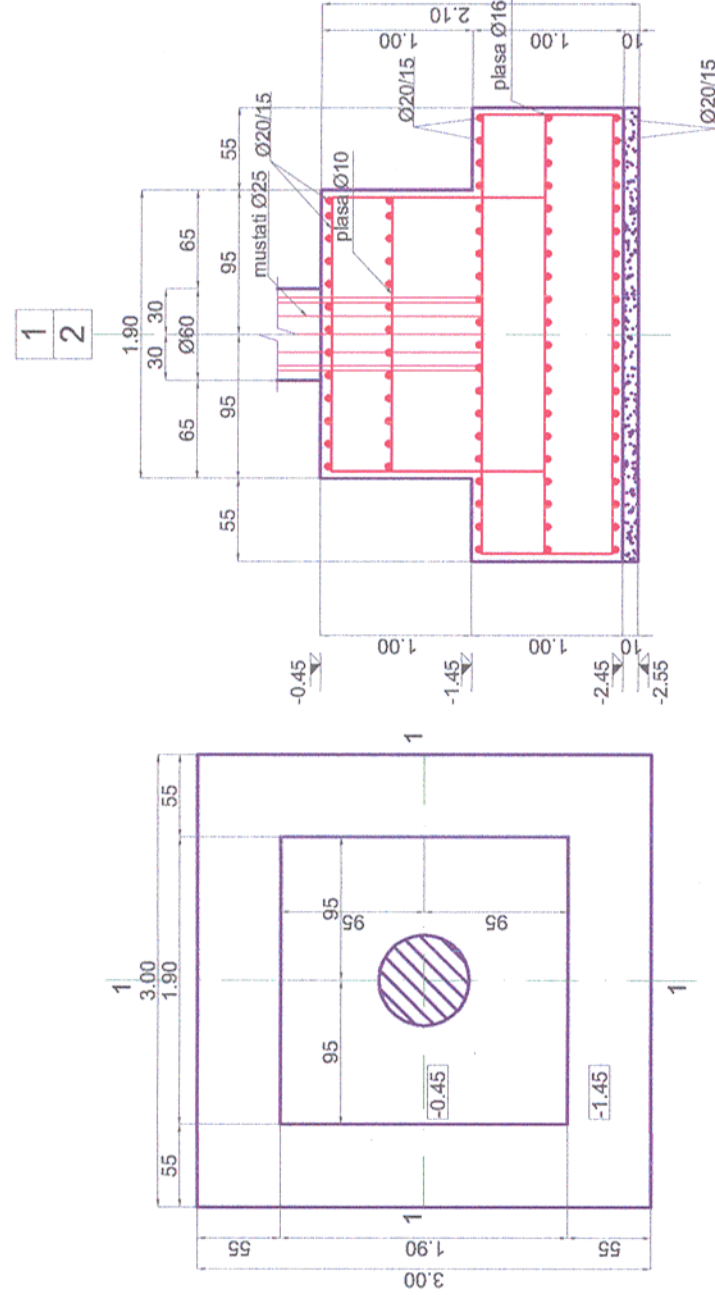

Materiale / Materials:

Beton armat/Reinforced concrete: C30/37
Beton simplu/Plain concrete: C16/20
Otel beton/Reinforcement: Bst 500

Note generala valabila pentru intregul proiect.
Executantul este obligat sa verifice informatiile din planuri si din extrasele de laminare inainte de comandarea oricaror materiale si sa comunice orice neconcordanta proiectantului. In caz contrar proiectantul nu isi va asuma responsabilitatea pentru nici o eroare din planuri sau din extrasele de materiale.

Universal remark valid for the entire project.
The executant is bound to verify all the information from the plans and from the material lists before ordering any materials and to communicate any disparity to the designer. Other way the designer will not assume the responsibility about the errors in the plans or in the material lists.

CLASA DE IMPORTANTA A CONSTRUCTIEI CONFORM P100/1-2006 ESTE (II)
CATEGORIA DE IMPORTANTA CONFORM HG nr. 766/97 este (C)
THE CONSTRUCTION IMPORTANCE CLASS, ACCORDING TO P 100/1-2006, IS (II)
THE IMPORTANCE CATEGORY, ACCORDING TO HG 766/97 IS "C"



Verificator / Expert Checker / Expert	Cerință Requirement	Semnătura Signature	Referat / Expertiză Report / Expertise
--	------------------------	------------------------	---

European Investment Bank

MINISTERUL TRANSPORTURILOR

BENEFICIAR / BENEFICIARY:

CFR

COMPANIA NAȚIONALĂ DE CĂI FERATE "CFR" SA

PÖYRY



PROIECTANT / DESIGNER:		Data Date	Semnătura Signature
Aprobat Approved	Șef de echipă Team leader	01.2013	
Verificat Checked	Expert Cheie Key Expert	01.2013	

Subcontractant / Subcontractor			
Aprobat Approved	Adjunct Șef de echipă Deputy Team leader	01.2013	
Proiectat Designed	Inginer Engineer	01.2013	

"Reabilitarea liniei c.f. Frontiera - Curtici - Simeria, parte componentă a coridorului IV Pan - European pentru circulația trenurilor cu viteză maximă de 160 km/h"		Project 9i
"Rehabilitation of the Railway Line Border - Curtici - Simeria, component Part of the IV Pan - European Corridor for the Trains Circulation with maximum speed of 160 km/h"		35311.1
Section 2 - B: End Y Bârzava - End Y Ilteu		Faza / Phase: PTh+CS / TD+TS

Denumire desen / Drawing name:
Armare fundație pasarelă tip II - Stația Săvârșin/Săvârșin Station reinforcement foundation
footbridge type II

Scara / Scale 1:50	Revizia / Revision 1/05.2013	Cod desen / Drawing Code PT.2B.04.14.RE.03.007	Nr / No 7/9
-----------------------	---------------------------------	---	----------------