










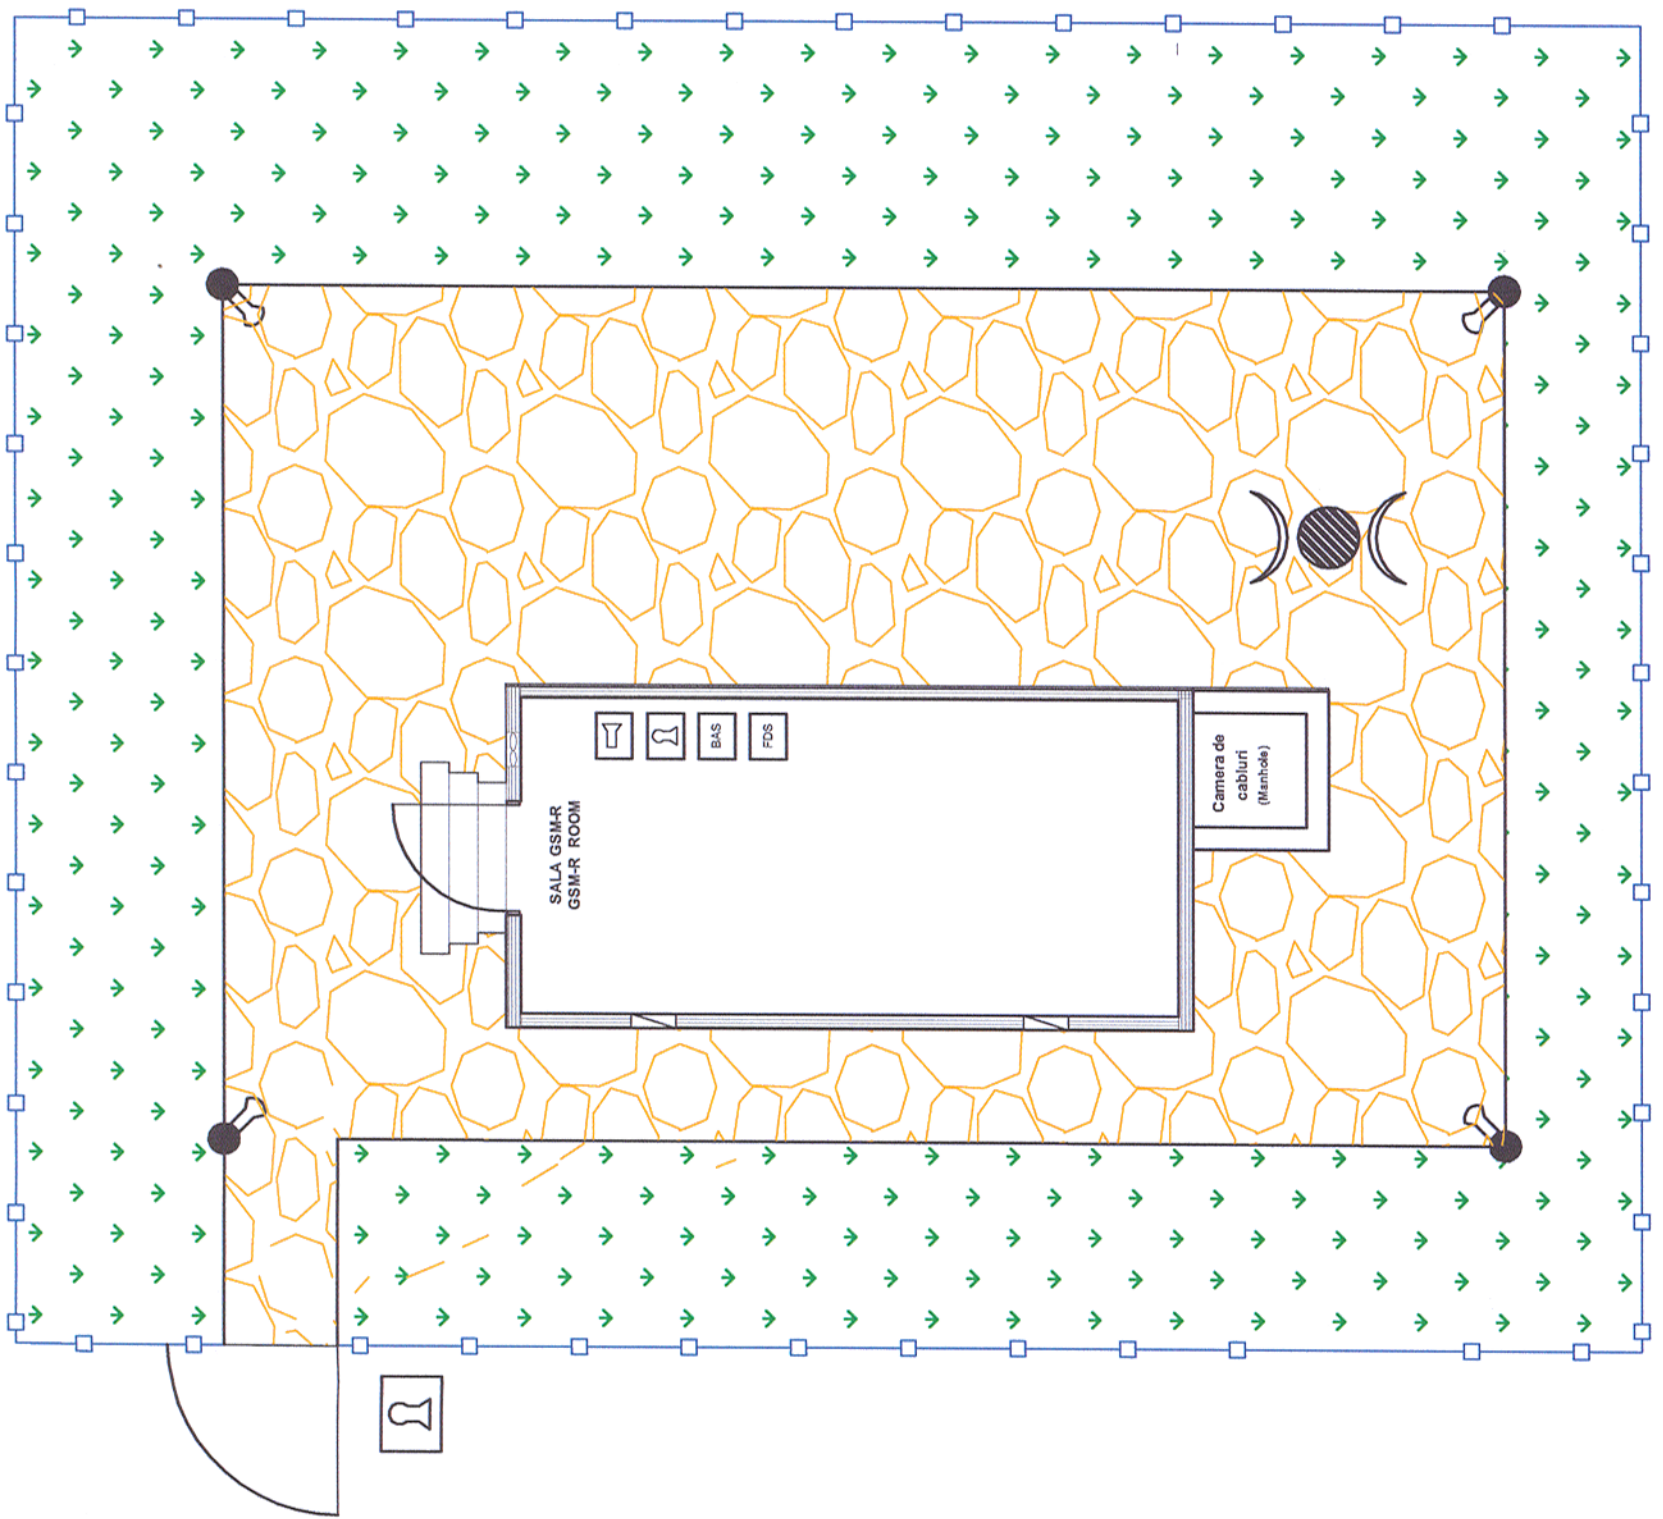






Clădire-Container GSM-R
GSM-R Shelter



LEGENDA - LEGENDA

-  Blok Lock - Sistem de Blocare
-  GSM-R Antenna - Antena GSM-R
-  Metalic Fencing- Gard Metalic de plasa
-  Metalic Pool - Stalp Metalic
-  Video Surveillance - Supraveghere Video

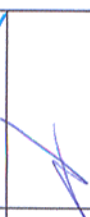Indice Index	Data Date	Descriere Description	Semnatura Signature	Semnatura Signature	Semnatura Signature	Semnatura Signature
Modificare / Revision	E					
	D					
	C					
	B					
	A					
		 MINISTERUL TRANSPORTURILOR				
		BENEFICIAR / BENEFICIARY :  COMPANIA NATIONALĂ DE CĂI FERATE "CFR" SA				
PROIECTANT / DESIGNER: 						
Aprobat Approved		Sef de echipa Team leader		C. Teodorescu	01.2013	
Verificat Checked		Expert Cheie Key Expert		R. Trommer	01.2013	
Subcontractant / Subcontractor 						
Aprobat Approved		Adjunct Sef de echipa Deputy Team leader		A.M. Baicu	01.2013	
Proiectat Designed		Inginer Engineer		A. Sopov	01.2013	
"Reabilitarea liniei c.f. Frontiera - Curtici - Simeria, parte componentă a coridorului IV Pan - European pentru circulația trenurilor cu viteză maximă de 160 km/h" Tronsoanel 2-B : cap Y Bărzava - cap Y Ilteu "Rehabilitation of the Railway Line Border - Curtici - Simeria, component Part of the IV Pan - European Corridor for the Trains Circulation with maximum speed of 160 km/h" Section 2-B : end Y Bărzava - end Y Ilteu						
Denumire desen / Drawing Title : Plan CLĂDIREA-CONTAINER Instalații GSM-R- EXTERIOR 560+540(tunnel) 560+540(tunnel) Lay-out GSM-R SHELTER-EXTERNAL						
Scara / Scale		Revizia / Revision		Cod desen / Drawing Code		Nr / No
-		1/16.05.2013		PT.02.05.10.SM.126		01/01