








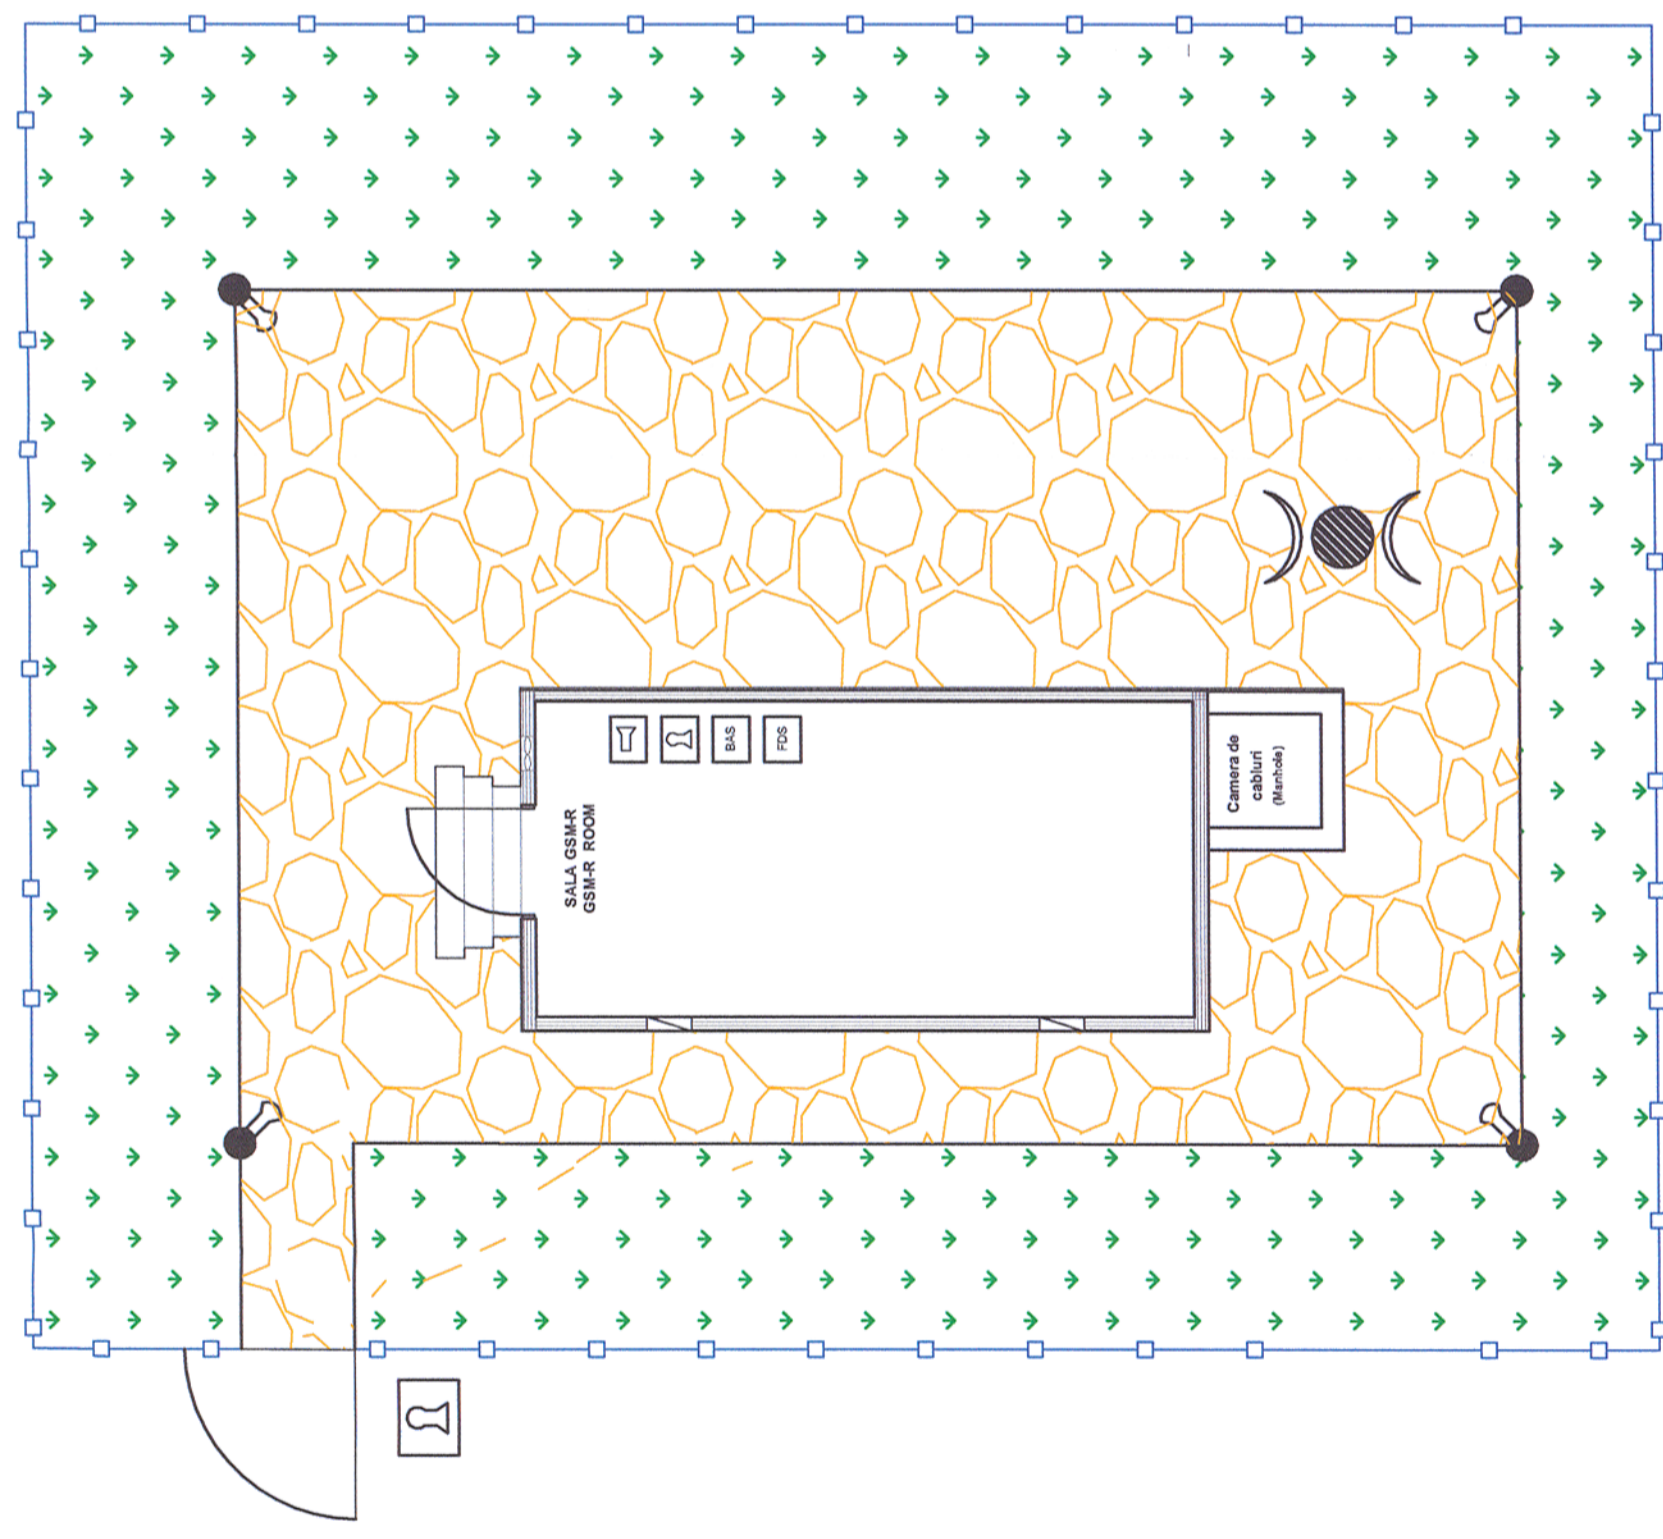

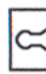


Clădire-Container GSM-R  
GSM-R Shelter

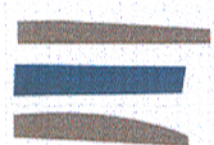

LEGENDA - LEGENDA

-  Blok Lock - Sistem de Blocare
-  GSM-R Antenna - Antena GSM-R
-  Metallic Fencing- Gard Metallic de plasa
-  Metalic Pool - Stalp Metallic
-  Video Surveillance - Supraveghere Video

Indice Index	Data Date	Descriere Description	Semnatura Signature	Semnatura Signature	Semnatura Signature
Modificare / Revision	E				
	D				
	C				
	B				
	A				
		 <b>MINISTERUL TRANSPORTURILOR</b> BENEFICIAR / BENEFICIARY :  COMPANIA NAȚIONALĂ DE CĂI FERATE "CFR" SA			
<b>PROIECTANT / DESIGNER:</b> 					
Aprobat Approved		Sef de echipa Team leader	C. Teodorescu		01.2013
Verificat Checked		Expert Cheie Key Expert	R. Trommer		01.2013
Subcontractant / Subcontractor 					
Aprobat Approved		Adjunct Sef de echipa Deputy Team leader	A.M. Baicu		01.2013
Proiectat Designed		Inginer Engineer	A. Sopov		01.2013
"Reabilitarea liniei c.f. Frontieră - Curtici - Simeria, parte componentă a coridorului IV Pan - European pentru circulația trenurilor cu viteză maximă de 160 km/h" Tronsonul 2-B : cap Y Bărzava - cap Y Ilteu				Project 9j 35311.1	
"Rehabilitation of the Railway Line Border - Curtici - Simeria, component Part of the IV Pan - European Corridor for the Trains Circulation with maximum speed of 160 km/h" Section 2-B : end Y Bărzava - end Y Ilteu				Faza / Phase: PTh +CS / TD + TS	
Denumire desen / Drawing Title : Plan CLĂDIREA-CONTAINER Instalații GSM-R- EXTERIOR 559+955(tunnel) 559+955(tunnel) Lay-out GSM-R SHELTER-EXTERNAL					
Scara / Scale		Revizia / Revision		Cod desen / Drawing Code	
		1/16.05.2013		PT.02.05.10.SM.129	
				Nr / No	
				01/01	