




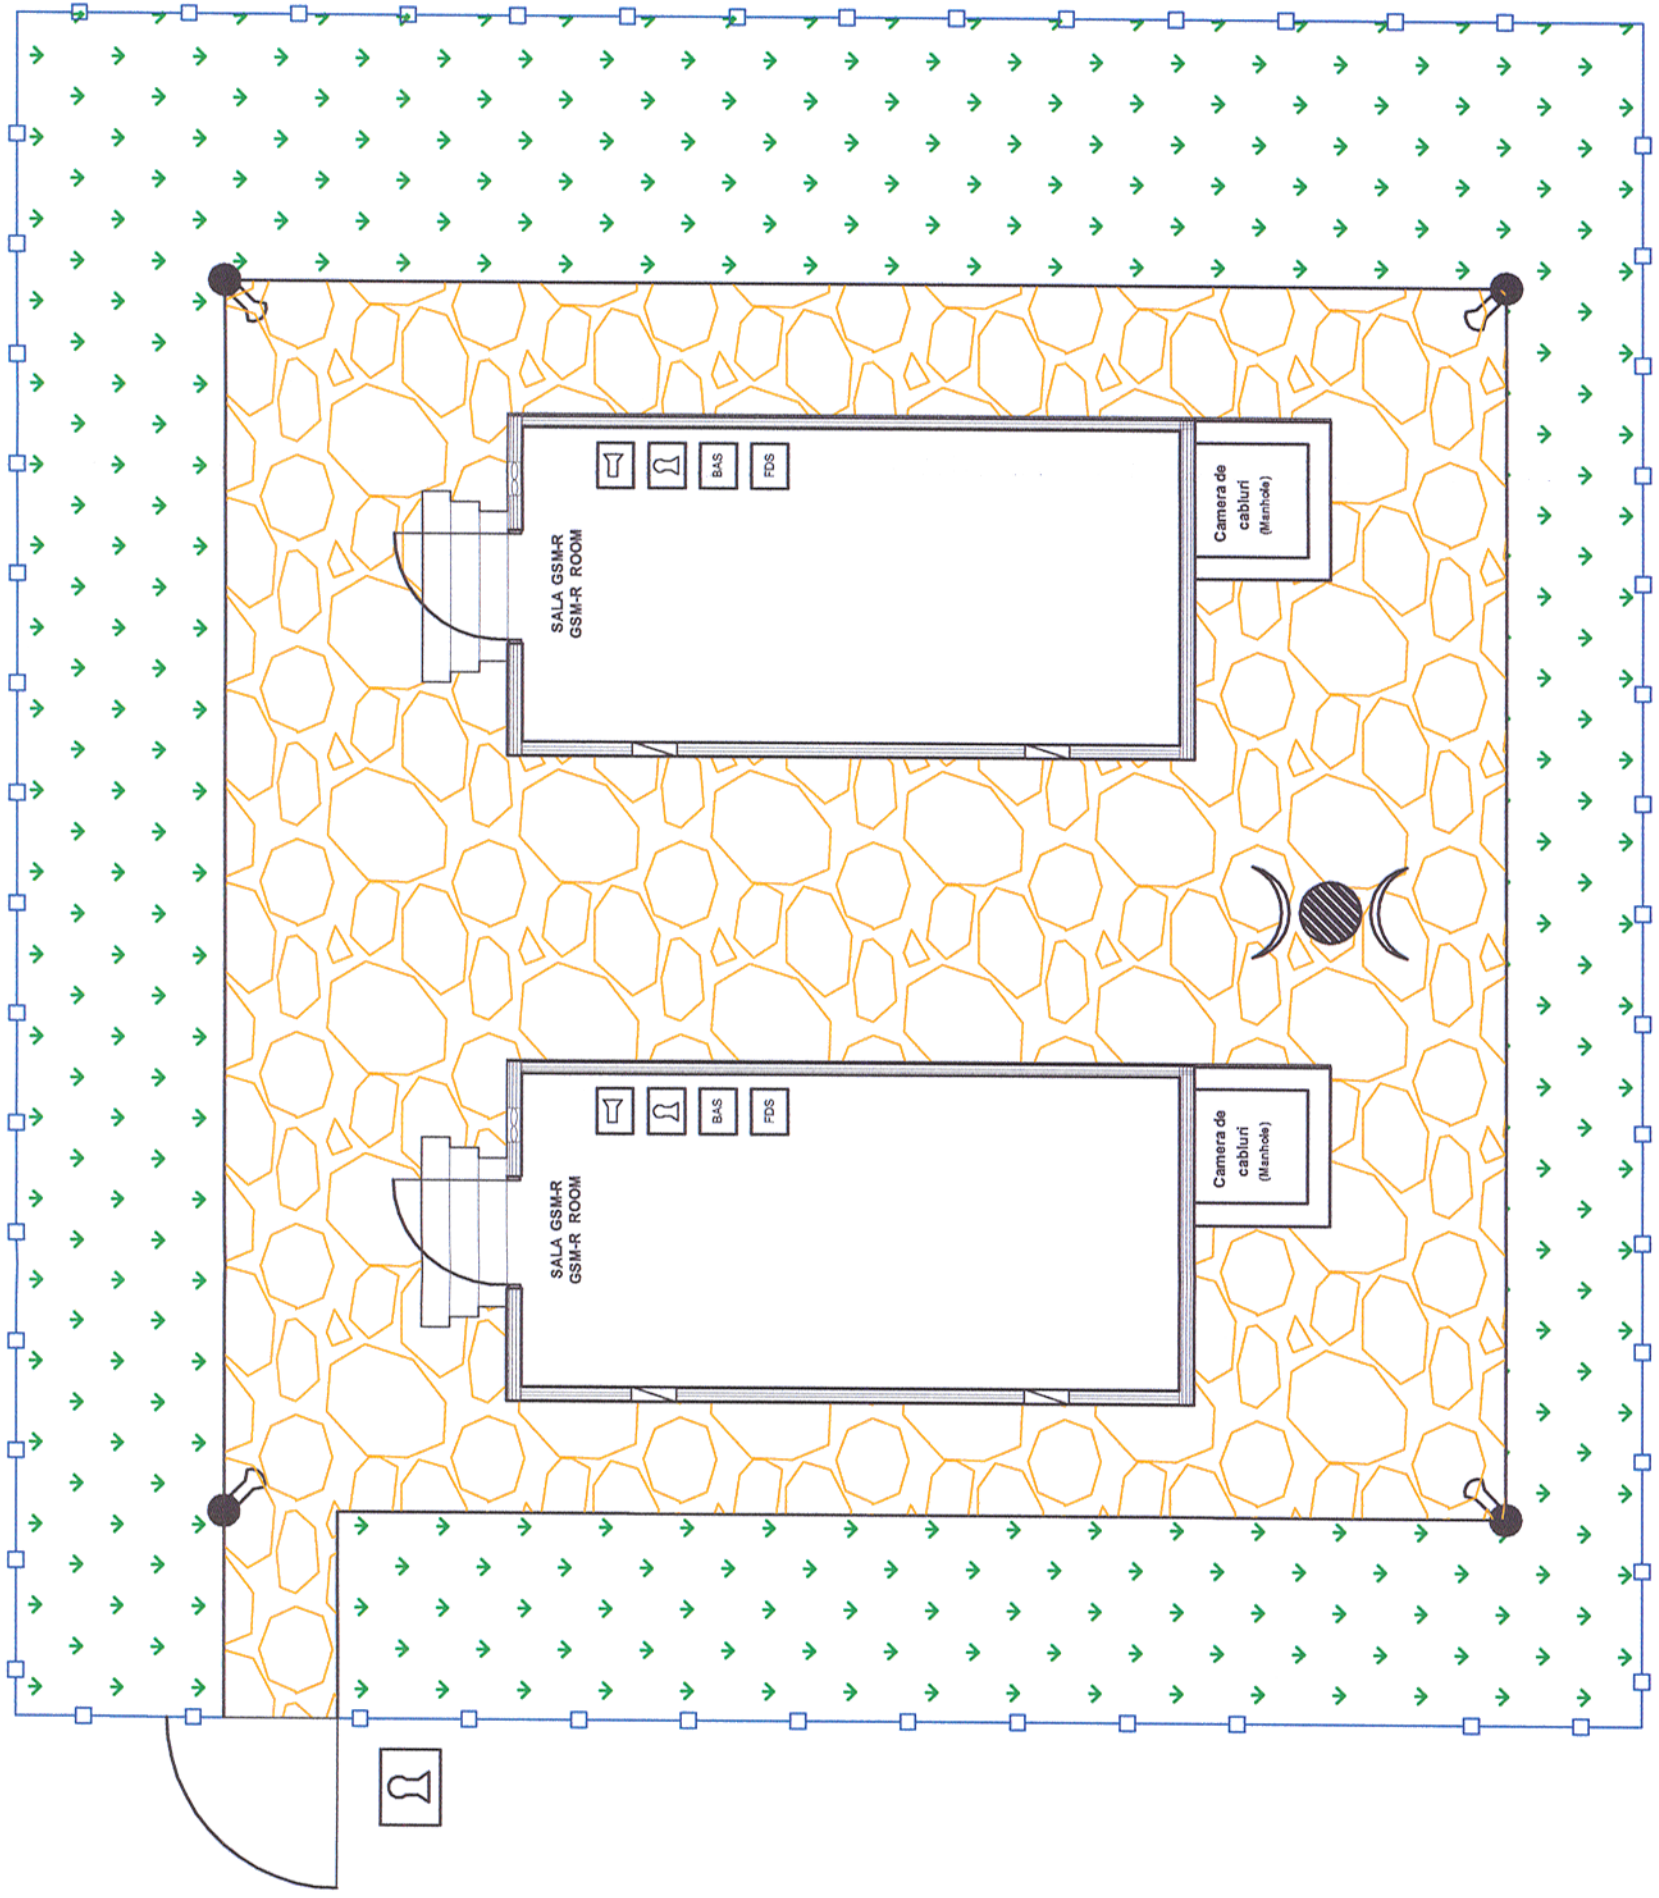


Clădire-Container GSM-R
GSM-R Shelter



LEGEND - LEGENDA

-  Blok Lock - Sistem de Blocare
-  GSM-R Antenna - Antena GSM-R
-  Metallic Fencing - Gard Metallic de plasa
-  Metallic Pool - Stalp Metallic
-  Video Surveillance - Supraveghere Video

Indice Index	Data Date	Descriere Description	Semnatura Signature	Semnatura Signature	Semnatura Signature
Modificare / Revision	E				
	D				
	C				
	B				
	A				
		  MINISTERUL TRANSPORTURILOR BENEFICIAR / BENEFICIARY :  COMPANIA NAȚIONALĂ DE CĂI FERATE "CFR" SA			Semnatura Signature
		PROIECTANT / DESIGNER: 			Data / Date
Aprobat Approved		Sef de echipa Team leader	C. Teodorescu		01.2013
Verificat Checked		Expert Cheie Key Expert	R. Trommer		01.2013
					
Aprobat Approved		Adjunct Sef de echipa Deputy Team leader	A.M. Baicu		01.2013
Proiectat Designed		Inginer Engineer	A. Sopov		01.2013
		"Reabilitarea liniei c.f. Frontier ă - Curtici - Simeria, parte componentă a coridorului IV Pan - European pentru circulația trenurilor cu viteză maximă de 160 km/h" Tronsonul 2-B : cap Y Bărzava - cap Y Ilteu "Rehabilitation of the Railway Line Border - Curtici - Simeria, component Part of the IV Pan - European Corridor for the Trains Circulation with maximum speed of 160 km/h" Section 2-B : end Y Bărzava - end Y Ilteu		Project 9i 35311.1 Faza / Phase: PTh +CS / TD + TS	
Denumire desen / Drawing Title : Plan CLĂDIREA-CONTAINER Instalații GSM-R- EXTERIOR 556+700 556+700 Lay-out GSM-R SHELTER-EXTERNAL					
Scara / Scale		Revizia / Revision		Cod desen / Drawing Code	
		1/16.05.2013		PT.02.05.10.SM.135	
				Nr / No 01/01	