


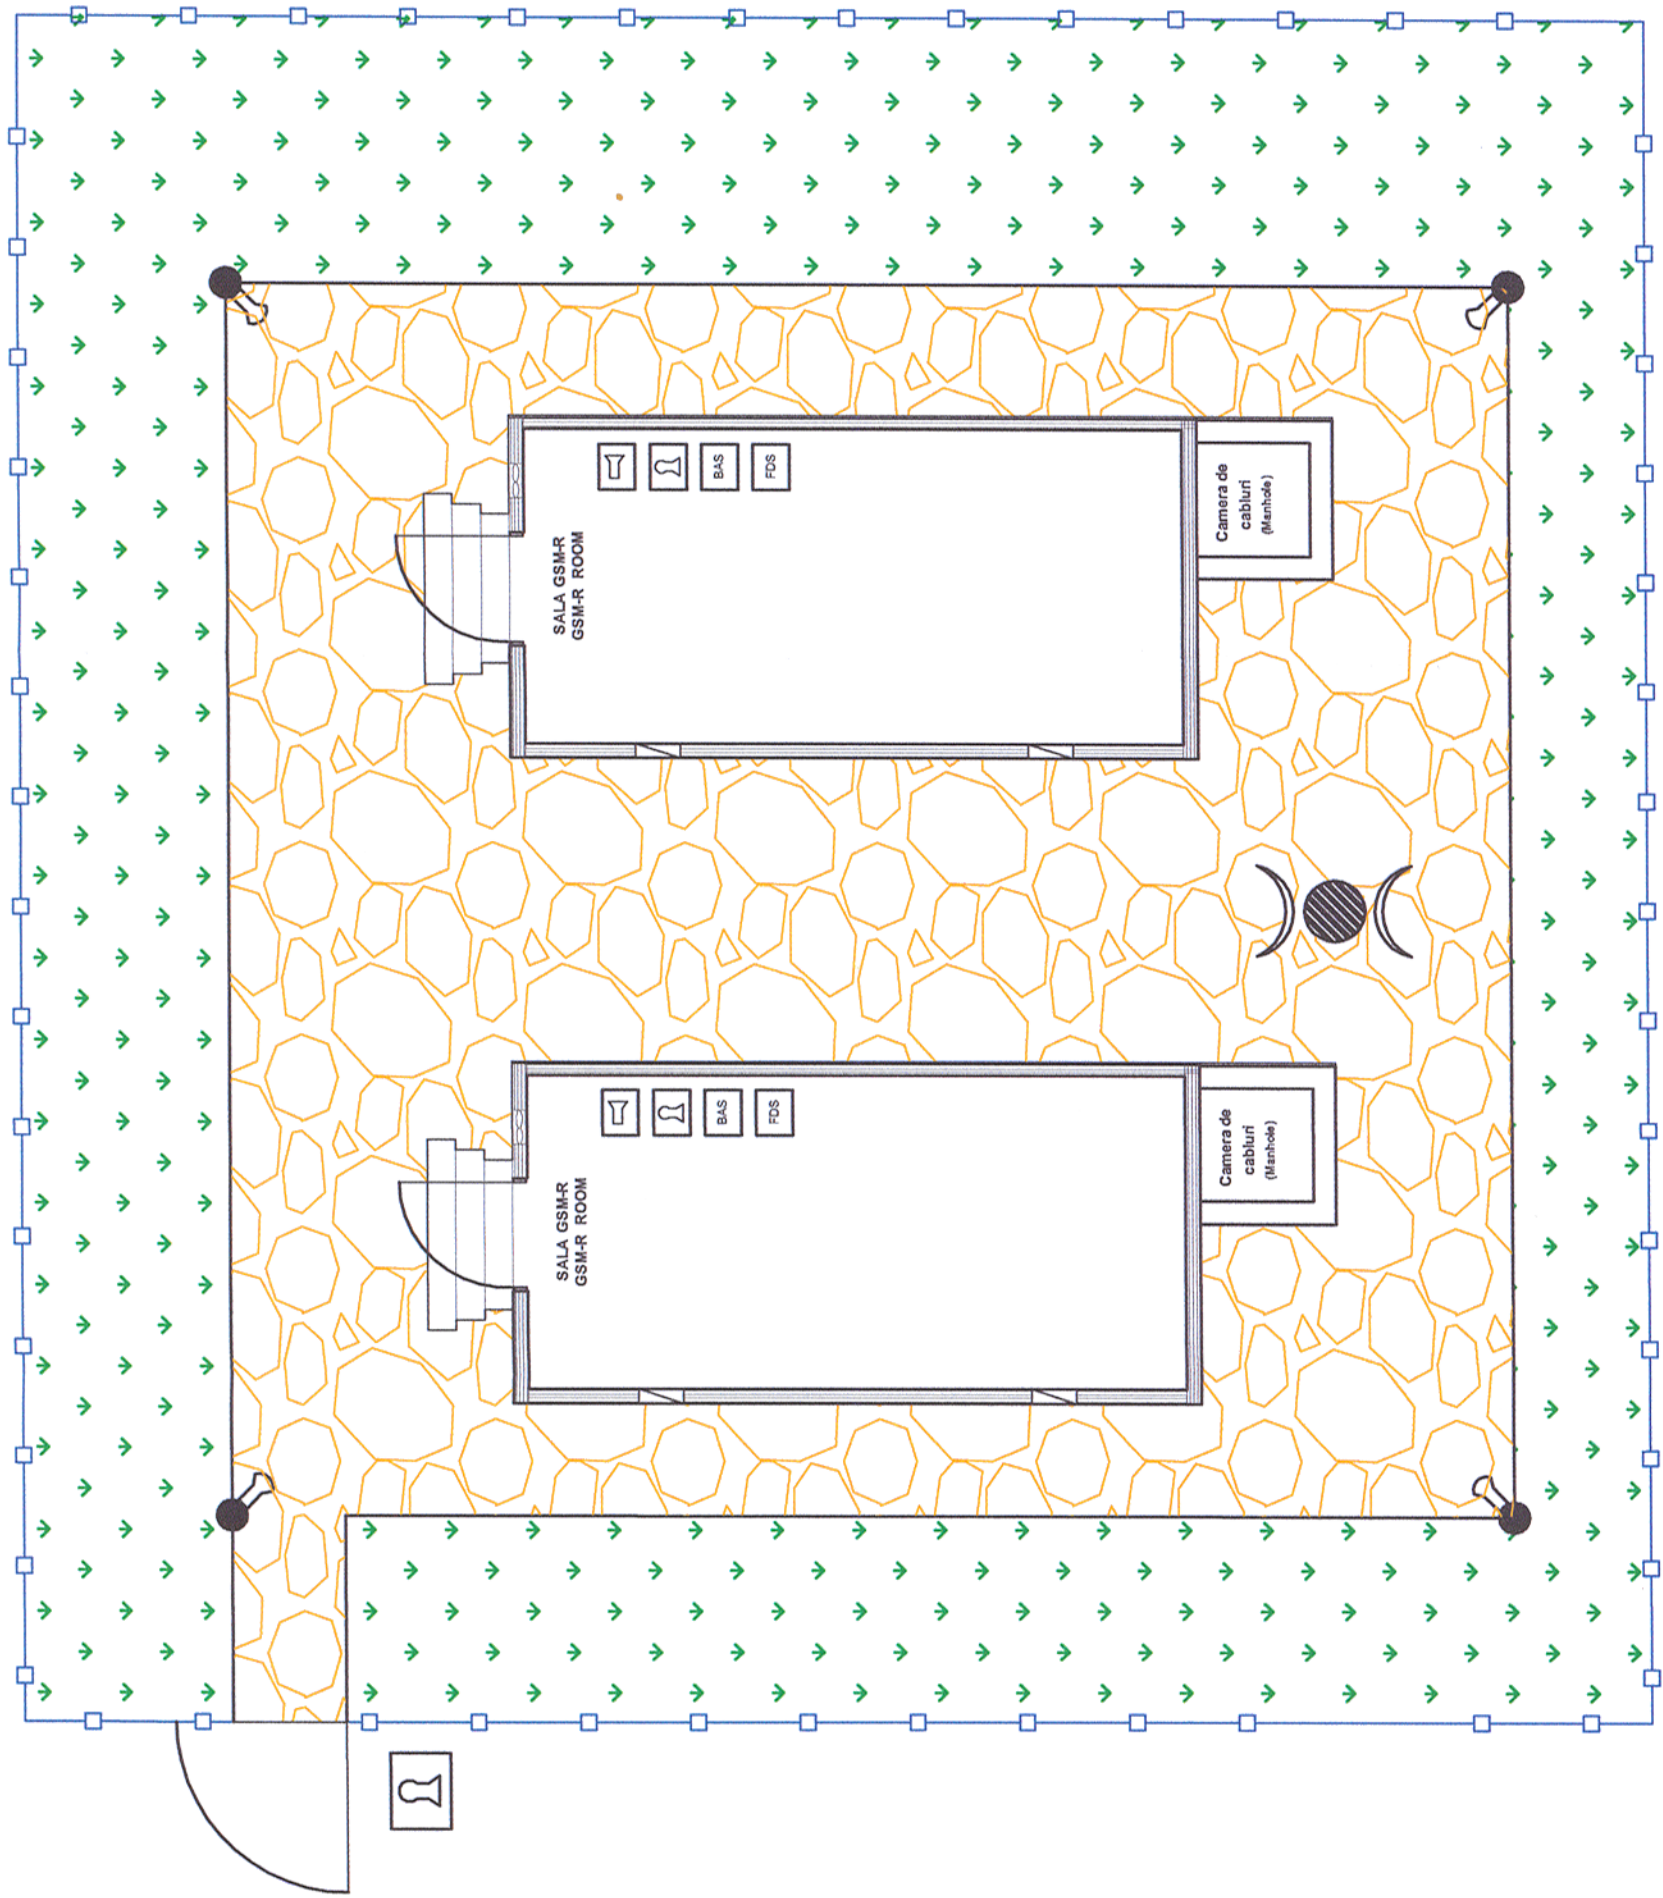














# Clădire-Container GSM-R GSM-R Shelter



## LEGENDA - LEGENDA

-  Blok Lock - Sistem de Blocare
-  GSM-R Antenna - Antena GSM-R
-  Metalic Fencing - Gard Metalic de plasa
-  Metalic Pool - Stalpi Metalic
-  Video Surveillance - Supraveghere Video

Indice Index	Data Date	Descriere Description	Semnatura Signature	Semnatura Signature	Semnatura Signature	Semnatura Signature
Modificare / Revision	E					
	D					
	C					
	B					
	A					
		 <b>MINISTERUL TRANSPORTURILOR</b>				
		<b>BENEFICIAR / BENEFICIARY :</b>  COMPANIA NAȚIONALĂ DE CĂLĂTORIE "CFR" SA				
<b>PROIECTANT / DESIGNER:</b> 						
Aprobat Approved		Sef de echipa Team leader		C. Teodorescu	01.2013	
Verificat Checked		Expert Cheie Key Expert		R. Trommer	01.2013	
<b>Subcontractant / Subcontractor</b> 						
Aprobat Approved		Adjunct Sef de echipa Deputy Team leader		A.M. Baicu	01.2013	
Proiectat Designed		Inginer Engineer		A. Sopov	01.2013	
"Reabilitarea liniei c.f. Frontiera - Curtici - Simeria, parte componentă a coridorului IV Pan - European pentru circulația trenurilor cu viteză maximă de 160 km/h"					Project 9i 35311.1	
"Rehabilitation of the Railway Line Border - Curtici - Simeria, component Part of the IV Pan - European Corridor for the Trains Circulation with maximum speed of 160 km/h"					Faza / Phase: PTh +CS / TD + TS	
Denumire desen / Drawing Title : Plan CLĂDIREA-CONTAINER Instalații GSM-R- EXTERIOR P.O. LALASINT P.O. LALASINT Lay-out GSM-R SHELTER-EXTERNAL						
Scara / Scale		Revizia / Revision		Cod desen / Drawing Code		Nr / No
		1/16.05.2013		PT.02.05.10.SM.123		01/01