


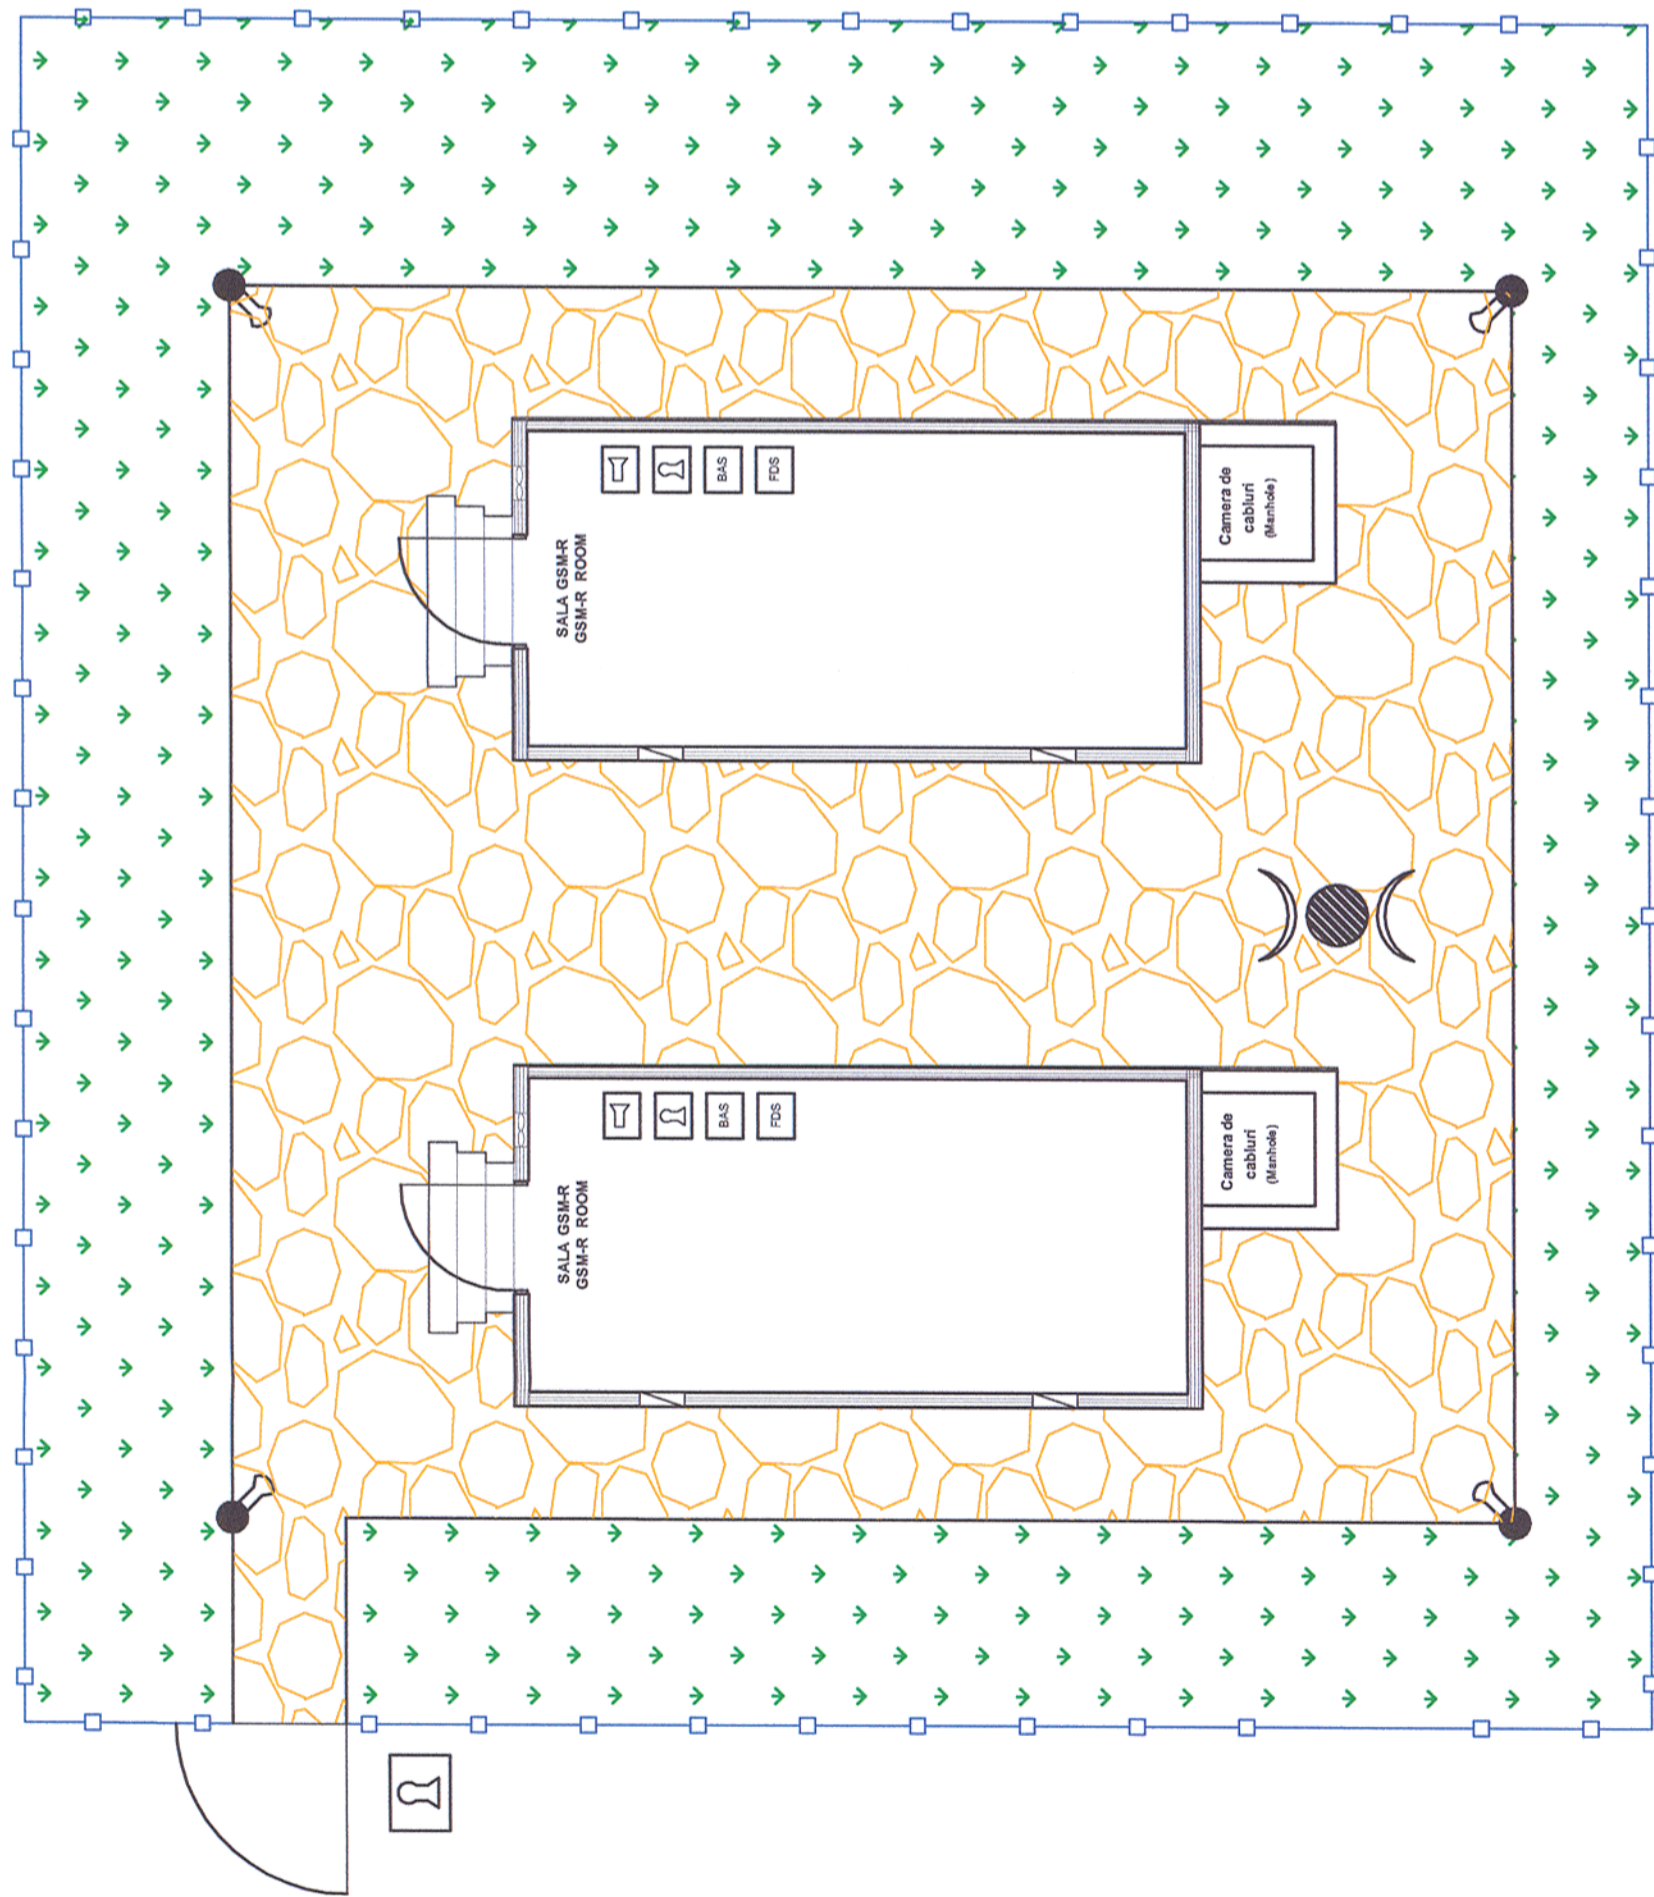














# Clădire-Container GSM-R GSM-R Shelter



## LEGEND - LEGENDA

-  Blok Lock - Sistem de Blocare
-  GSM-R Antenna - Antena GSM-R
-  Metalic Fencing - Gard Metalic de plasa
-  Metalic Pool - Stalpi Metalici
-  Video Surveillance - Supraveghere Video

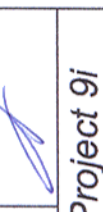Indice Index	Data Date	Descriere Description	Semnatura Signature	Semnatura Signature	Semnatura Signature	Semnatura Signature	
Modificare / Revision	E						
	D						
	C						
	B						
	A						
		 <b>MINISTERUL TRANSPORTURILOR</b>					
		<b>BENEFICIAR / BENEFICIARY :</b>  COMPANIA NAȚIONALĂ DE CĂI FERATE "CFR" SA		Data / Date		Semnatura Signature	
Aprobat Approved	Sef de echipa Team leader	C. Teodorescu			01.2013		
Verificat Checked	Expert Cheie Key Expert	R. Trommer			01.2013		
<b>Subcontractant / Subcontractor</b> 							
Aprobat Approved	Adjunct Sef de echipa Deputy Team leader	A.M. Baicu			01.2013		
Proiectat Designed	Inginer Engineer	A. Sopov			01.2013		
"Reabilitarea liniei c.f. Frontieră - Curtici - Simeria, parte componentă a coridorului IV Pan - European pentru circulația trenurilor cu viteză maximă de 160 km/h" Tronsoanel 2-B : cap Y Bărzava - cap Y Iltiu "Rehabilitation of the Railway Line Border - Curtici - Simeria, component Part of the IV Pan - European Corridor for the Trains Circulation with maximum speed of 160 km/h" Section 2-B : end Y Bărzava - end Y Iltiu							
Denumire desen / Drawing Title : Plan CLĂDIREA-CONTAINER Instalații GSM-R- EXTERIOR 573+600 573+600 Lay-out GSM-R SHELTER-EXTERNAL							
Scara / Scale		Revizia / Revision		Cod desen / Drawing Code		Nr / No	
-		1/16.05.2013		PT.02.05.10.SM.117		01/01	