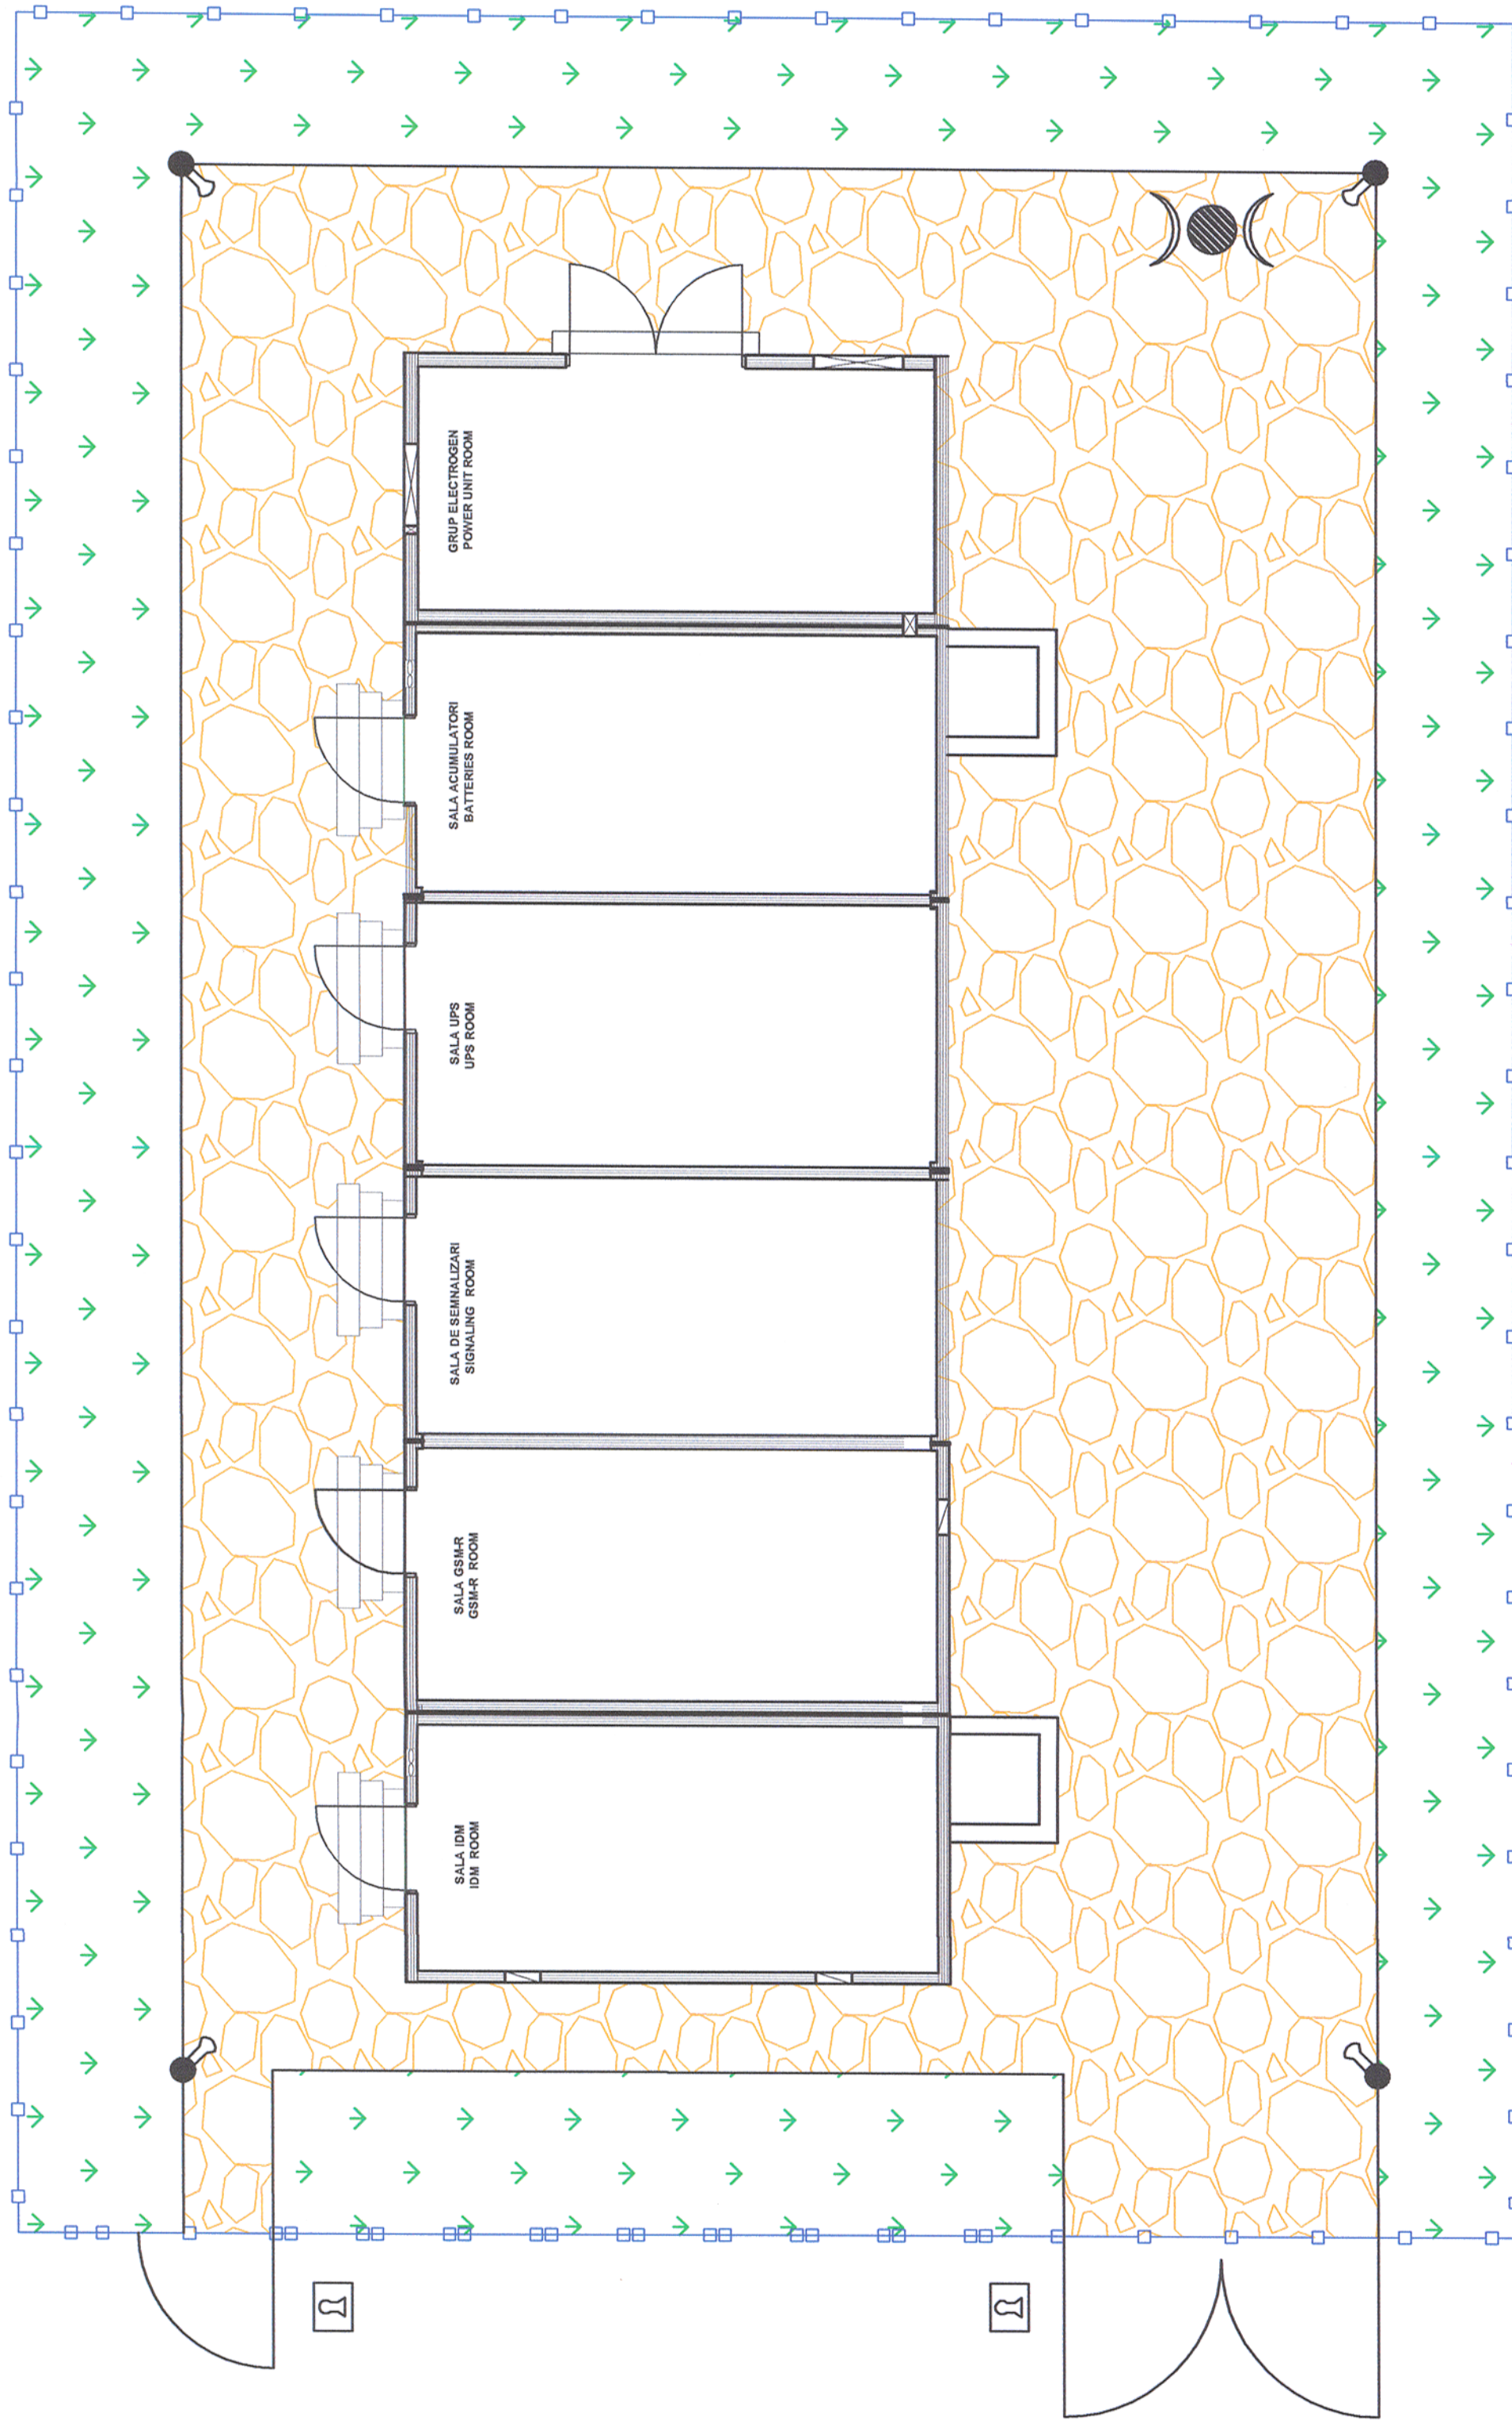
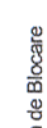
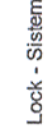

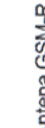
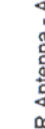


Ciădire-Container CE+GSM-R  
IS+GSM-R Shelter







LEGEND - LEGEND A


-  Block Lock - Sistem de Blocare
-  GSM-R Antenna - Antena GSM-R
-  Metallic Fencing- Gard Metallic de plasă
-  Metallic Pool - Stălp Metallic
-  Video Surveillance - Supraveghere Video

Indice Index / Revision	Data Date	Descriere Description	Semnatura Signature	Semnatura Signature	Semnatura Signature
E					
D					
C					
B					
A					


  

 <b>European Investment Bank</b>	 <b>MINISTERUL TRANSPORTURILOR</b> BENEFICIAR / BENEFICIARY :  COMPANIA NAȚIONALĂ DE CĂI FERATE "CFR" SA		Semnatura Signature
			Semnatura Signature

<b>PROIECTANT / DESIGNER:</b>			Semnatura Signature
Aprobat Approved	Sef de echipa Team leader	C. Teodorescu	01.2013
Verificat Checked	Expert Cheile Key Expert	R. Trommer	01.2013

<b>Subcontractant / Subcontractor</b>			
Aprobat Approved	Adjunct Sef de echipa Deputy Team leader	A.M. Baicu	01.2013
Proiectat Designed	Inginer Engineer	A. Sopov	01.2013

"Reabilitarea liniei c.f. Frontiera - Curtici - Simeria, parte componentă a coridorului IV Pan - European pentru circulația trenurilor cu viteză maximă de 160 km/h"	Project 9i 35311.1
"Rehabilitation of the Railway Line Border - Curtici - Simeria, component Part of the IV Pan - European Corridor for the Trains Circulation with maximum speed of 160 km/h"	Faza / Phase: PTh +CS / TD + TS

<b>Denumire desen / Drawing Title :</b>	
Plan clădire - container semnalizări, GSM-R și IDM - exterior H.M. BATA / H.M. BATA - Signaling, GSM-R & IDM outside shelter Layout plan	

Scara / Scale	Revizia / Revision	Cod desen / Drawing Code	Nr. / No
-	1/16.05.2013	PT.02.05.10.SM.132	01/01