


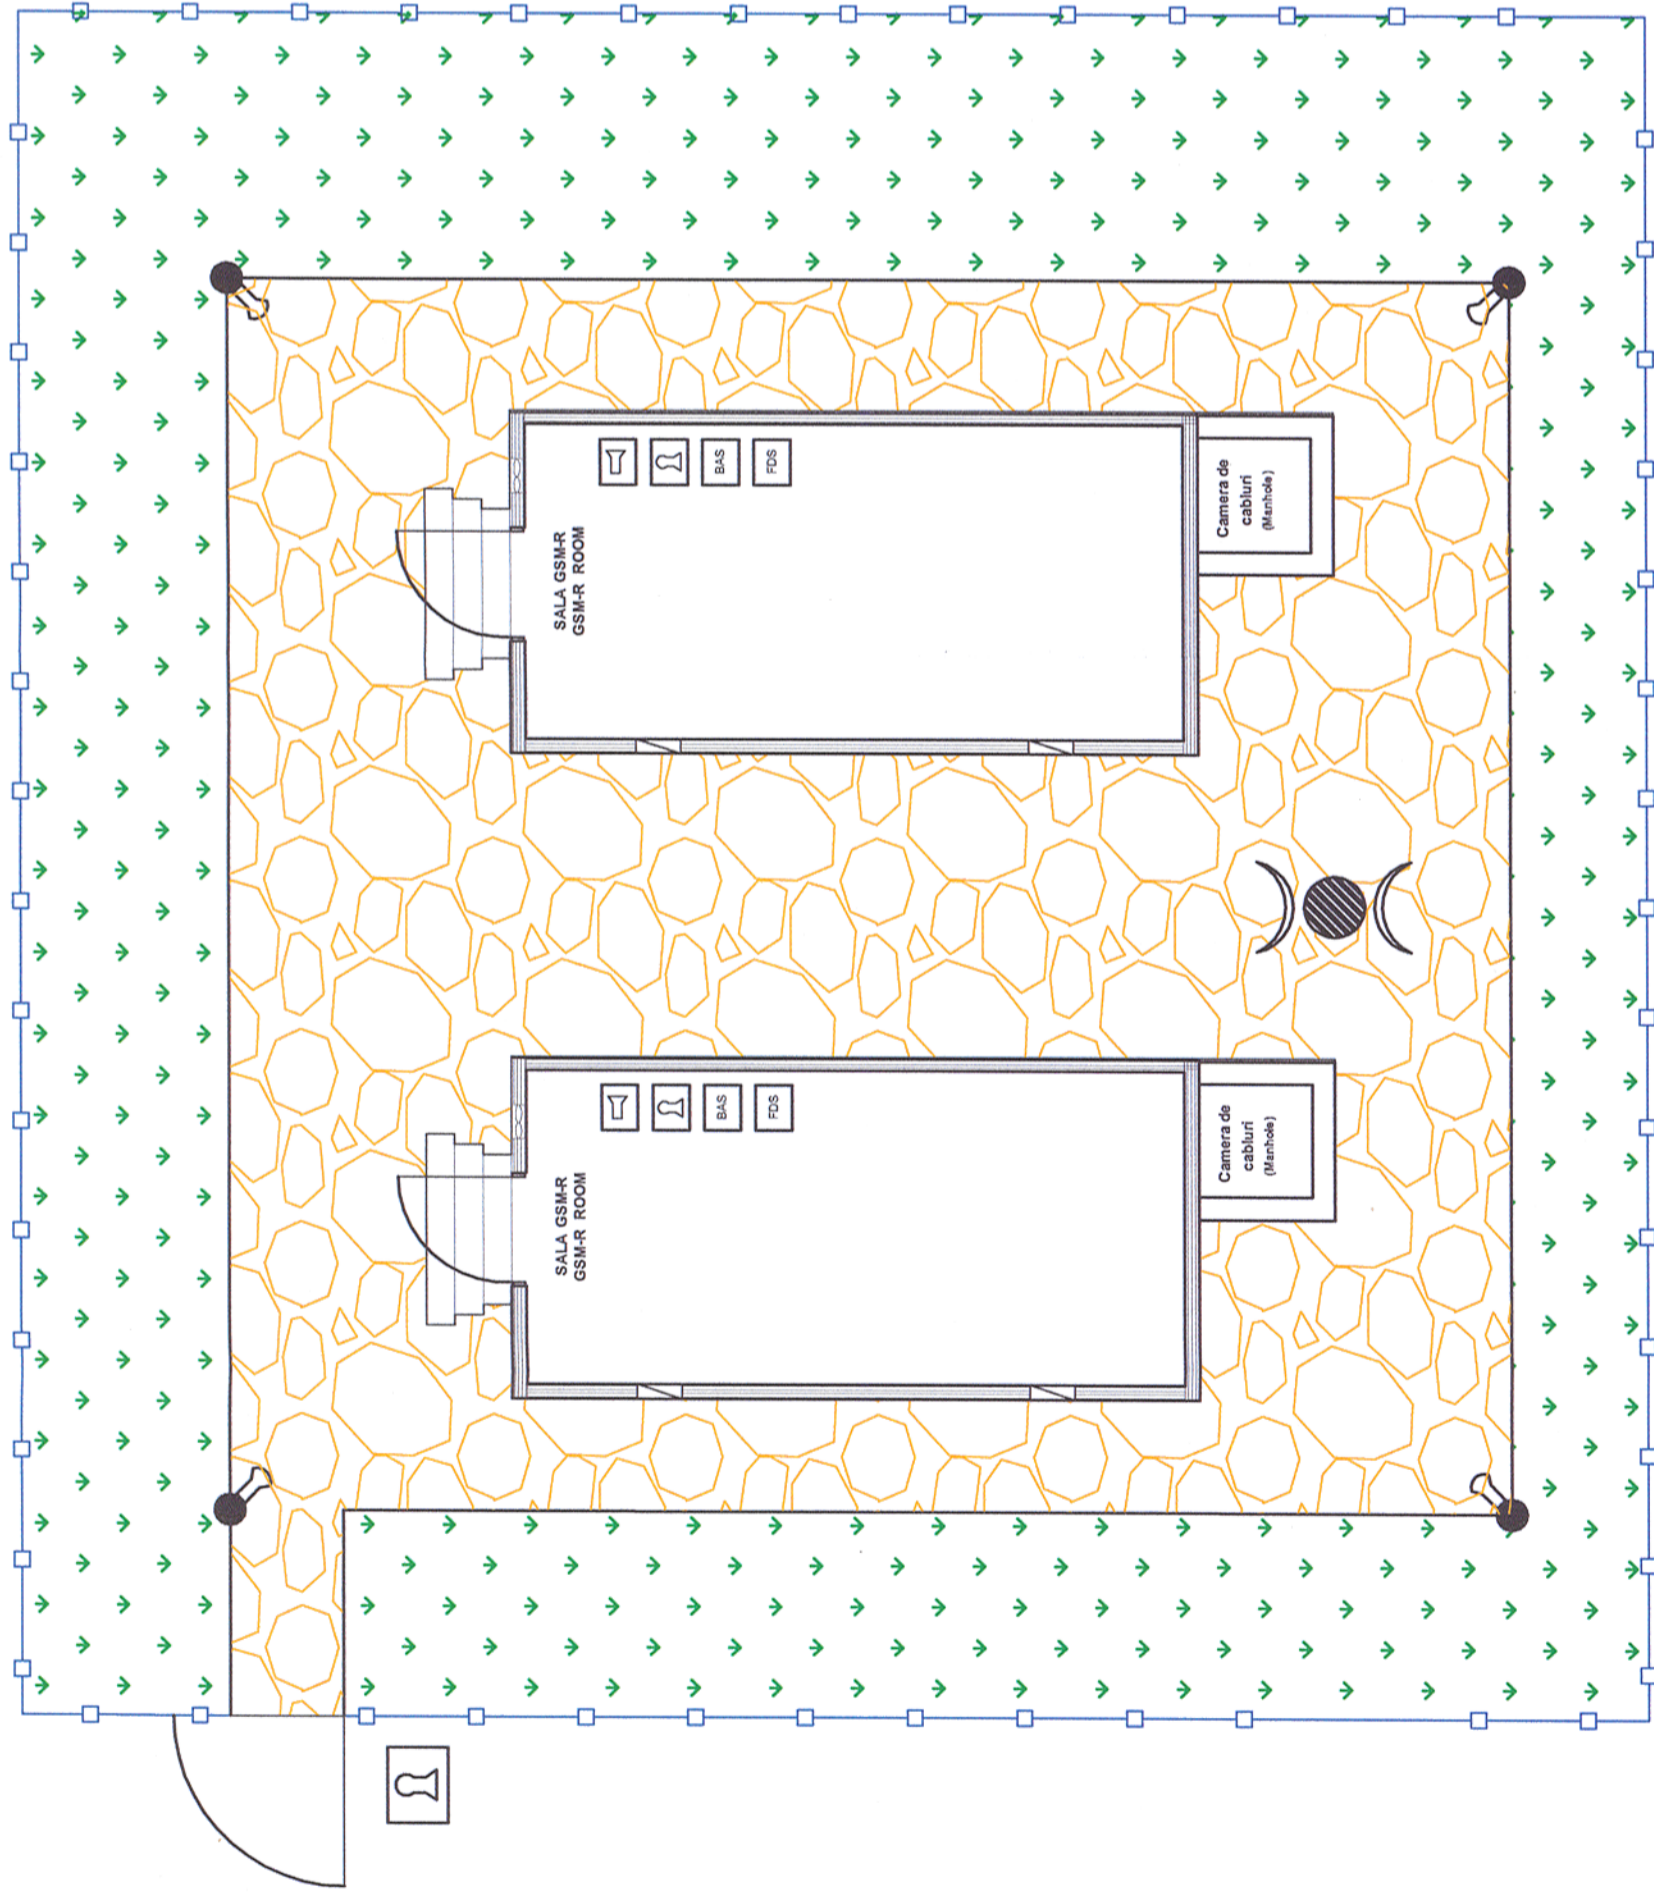














Clădire-Container GSM-R GSM-R Shelter



LEGENDA - LEGENDA

-  Blok Lock - Sistem de Blocare
-  GSM-R Antenna - Antena GSM-R
-  Metallic Fencing - Gard Metallic de plasa
-  Metallic Pool - Stap Metalic
-  Video Surveillance - Supraveghere Video

Indice Index	Data Date	Descriere Description	Semnatura Signature	Semnatura Signature	Semnatura Signature
Modificare / Revision	E				
	D				
	C				
	B				
	A				
		 MINISTERUL TRANSPORTURILOR BENEFICIAR / BENEFICIARY :  COMPANIA NAȚIONALĂ DE CĂI FERATE "CFR" SA			
PROIECTANT / DESIGNER: 					
Aprobat Approved		Sef de echipa Team leader	C. Teodorescu	01.2013	
Verificat Checked		Expert Cheie Key Expert	R. Trommer	01.2013	
Subcontractant / Subcontractor 					
Aprobat Approved		Adjunct Sef de echipa Deputy Team leader	A.M. Baicu	01.2013	
Proiectat Designed		Inginer Engineer	A. Sopov	01.2013	
"Reabilitarea liniei c.f. Frontieră - Curtici - Simeria, parte componentă a coridorului IV Pan - European pentru circulația trenurilor cu viteză maximă de 160 km/h" Tronsonul 2-B : cap Y Bărzava - cap Y Iltiu "Rehabilitation of the Railway Line Border - Curtici - Simeria, component Part of the IV Pan - European Corridor for the Trains Circulation with maximum speed of 160 km/h" Section 2-B : end Y Bărzava - end Y Iltiu Project 9i 35311.1 Faza / Phase: PTh +CS / TD + TS					
Denumire desen / Drawing Title : Plan CLĂDIREA-CONTAINER Instalații GSM-R- EXTERIOR 577+500 Lay-out 608+000 GSM-R SHELTER-EXTERNAL					
Scara / Scale	-		Revizia / Revision	1/16.05.2013	Cod desen / Drawing Code
			PT.02.05.10.SM.111		Nr / No
					01/01