









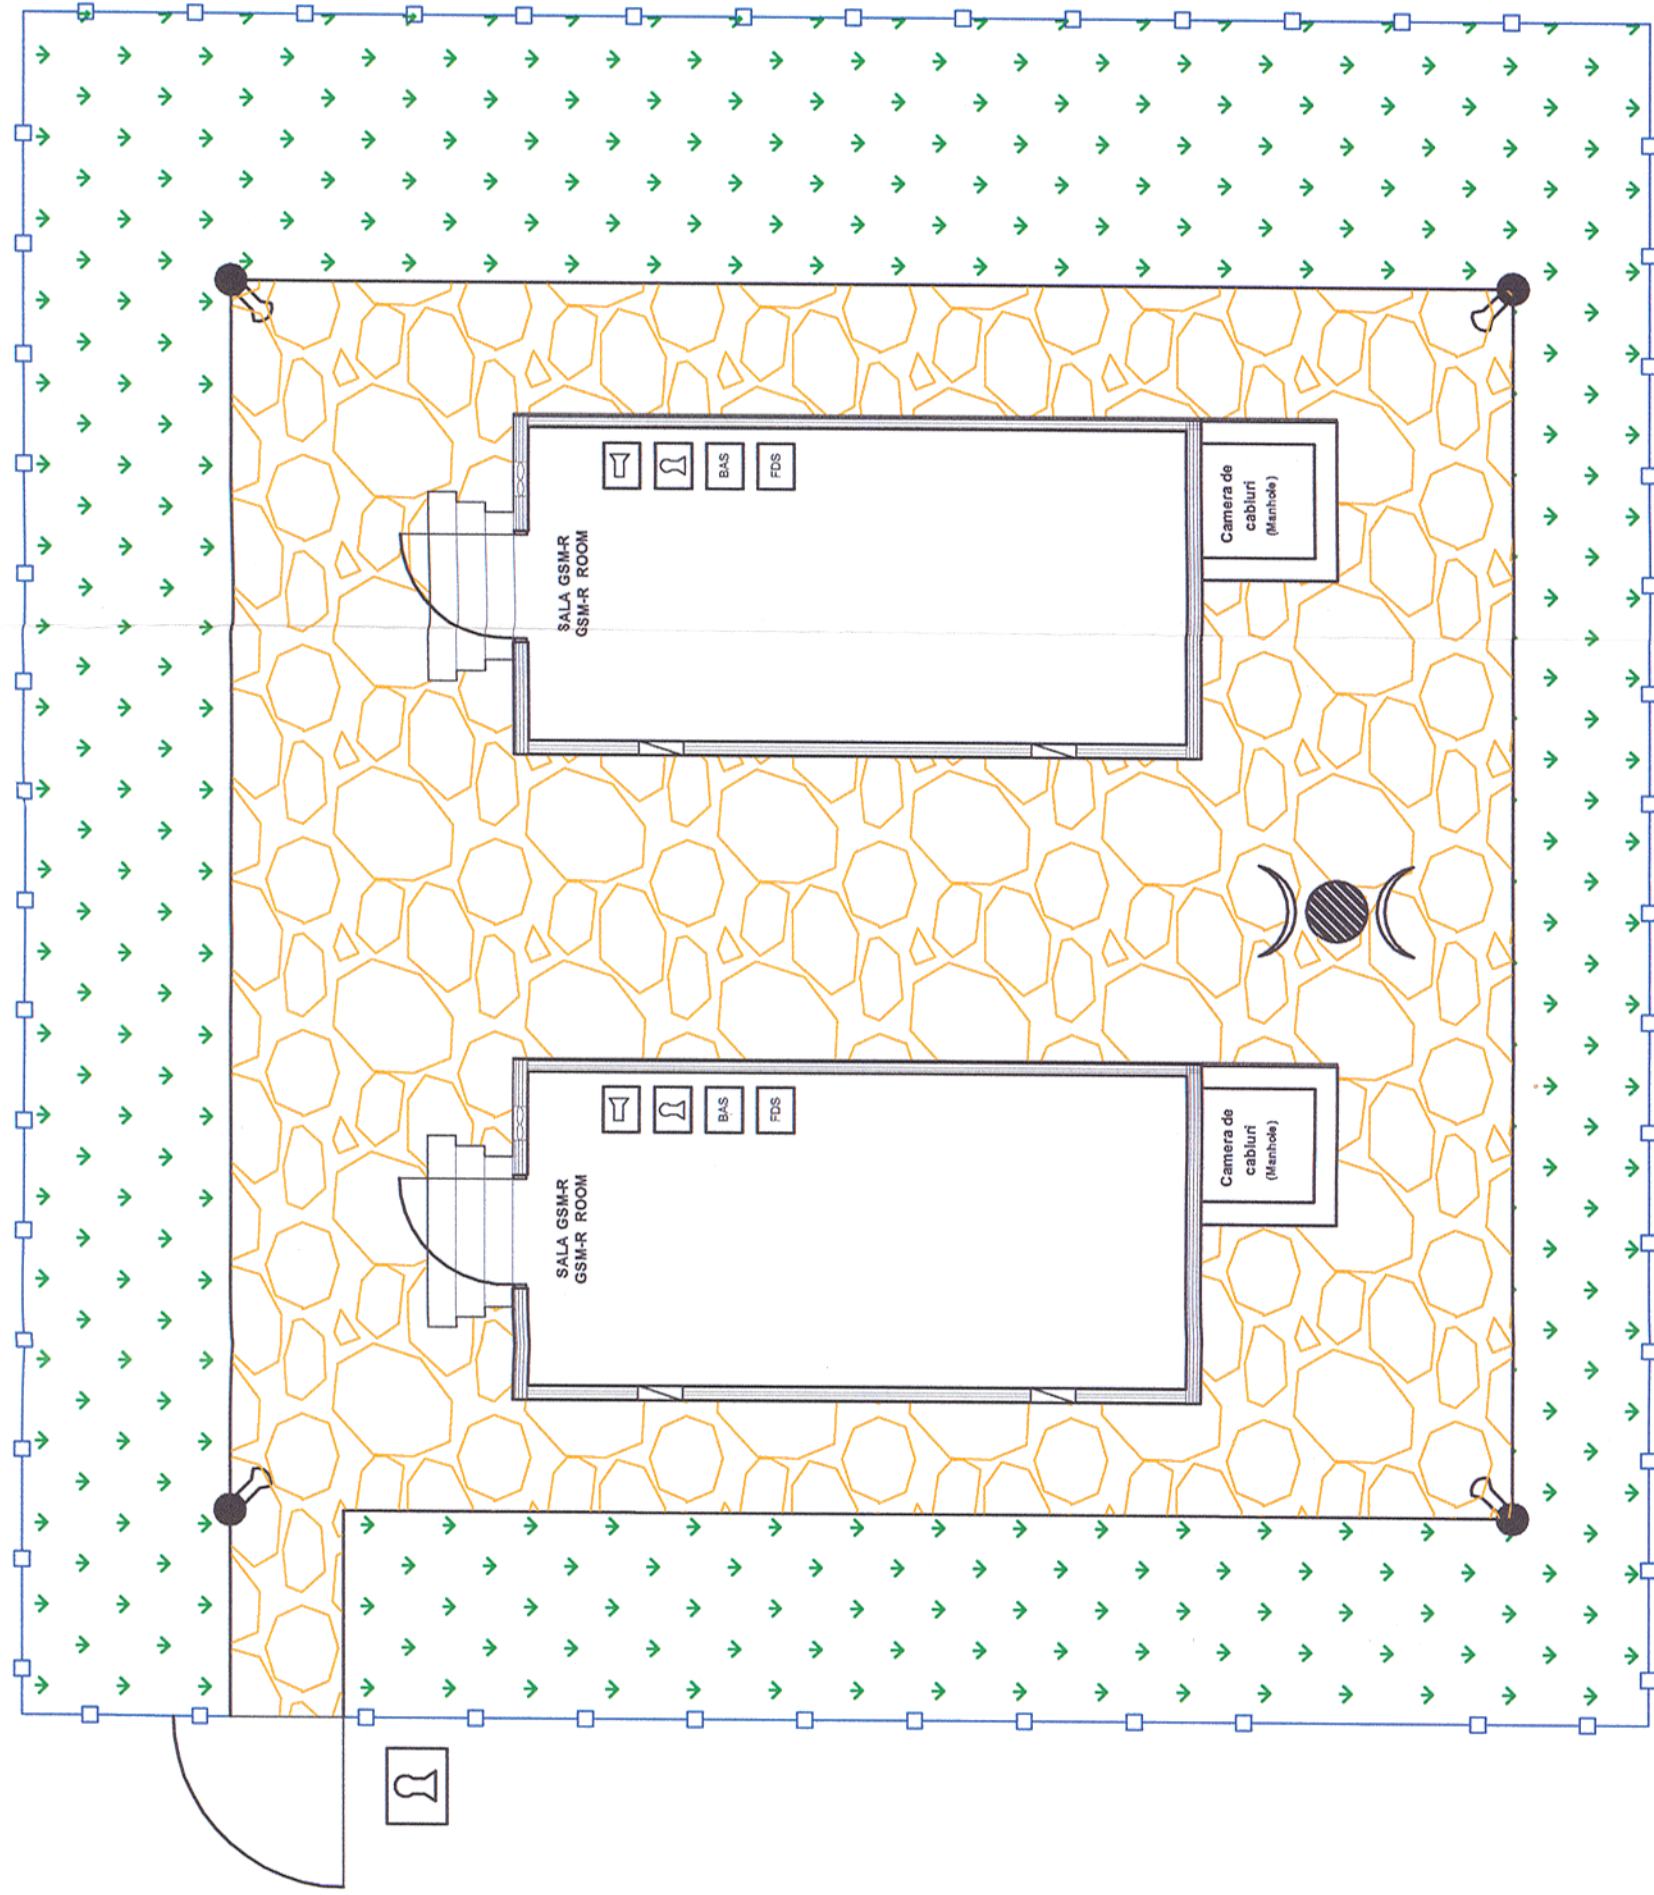

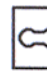

# Clădire-Container GSM-R GSM-R Shelter



## LEGENDA - LEGENDA

-  Blok Lock - Sistem de Blocare
-  GSM-R Antenna - Antena GSM-R
-  Metallic Fencing- Gard Metallic de plasa
-  Metallic Pool - Stalp Metallic
-  Video Surveillance - Supraveghere Video

Indice Index	Data Date	Descriere Description	Semnatura Signature	Semnatura Signature	Semnatura Signature	Semnatura Signature
Modificare / Revision	E					
	D					
	C					
	B					
	A					
		 <b>MINISTERUL TRANSPORTURILOR</b>				
 <b>BENEFICIAR / BENEFICIARY :</b>		<b>COMPANIA NAȚIONALĂ DE CĂI FERATE "CFR" SA</b>				
<b>PROIECTANT / DESIGNER:</b> 						
Aprobat Approved		Sef de echipa Team leader		C. Teodorescu		01.2013
Verificat Checked		Expert Cheie Key Expert		R. Trommer		01.2013
<b>Subcontractant / Subcontractor</b> 						
Aprobat Approved		Adjunct Sef de echipa Deputy Team leader		A.M. Baicu		01.2013
Proiectat Designed		Inginer Engineer		A. Sopov		01.2013
<b>"Reabilitarea liniei c.f. Frontiera - Curtici - Simeria, parte componentă a coridorului IV Pan - European pentru circulația trenurilor cu viteză maximă de 160 km/h"</b>				<b>Project 9j</b>		<b>35311.1</b>
<b>"Rehabilitation of the Railway Line Border - Curtici - Simeria, component Part of the IV Pan - European Corridor for the Trains Circulation with maximum speed of 160 km/h"</b>				<b>Faza / Phase:</b>		
<b>Section 2-B : end Y Bărzava - end Y Iltu</b>				<b>PTh +CS / TD + TS</b>		
<b>Denumire desen / Drawing Title :</b>						
<b>Plan CLĂDIREA-CONTAINER Instalații GSM-R- EXTERIOR 582+000</b>						
<b>582+000 Lay-out GSM-R SHELTER-EXTERNAL</b>						
Scara / Scale		Revizia / Revision		Cod desen / Drawing Code		Nr / No
		1/16.05.2013		PT.02.05.10.SM.108		01/01