


Clădire-Container CE+GSM-R
IS+GSM-R Shelter

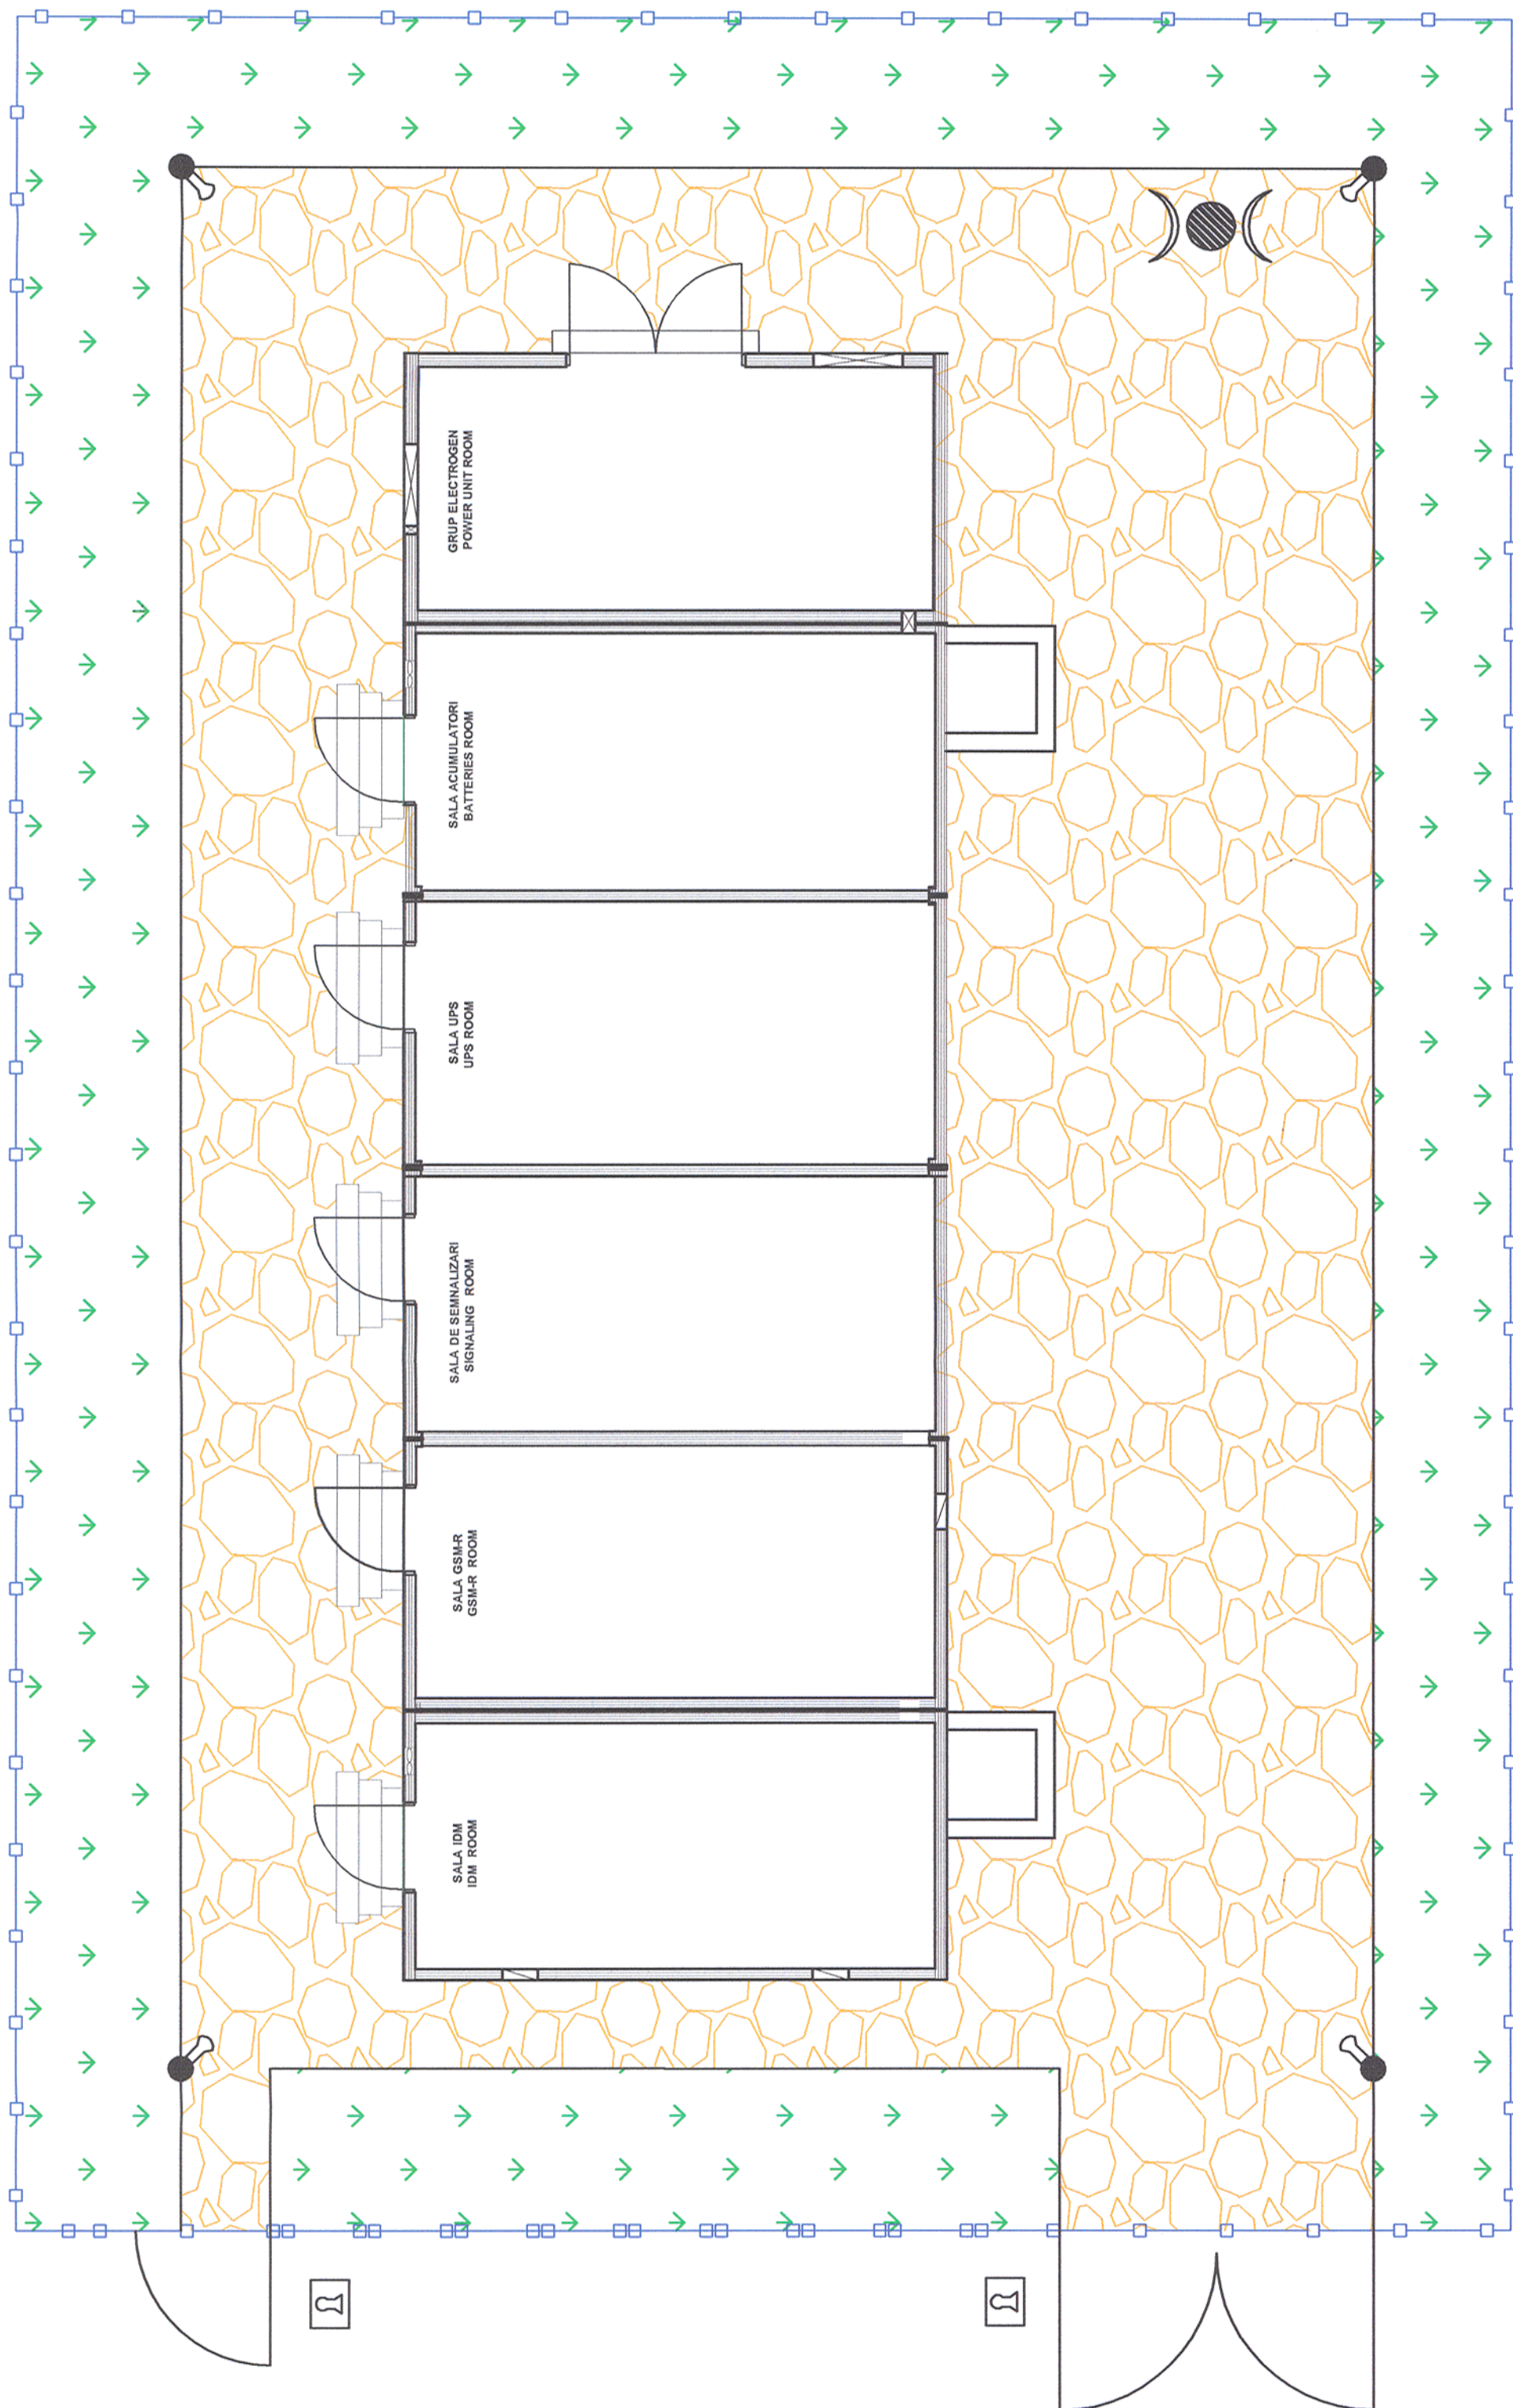

Indice / Revision	Data / Date	Descriere / Description	Semnatura / Signature	Semnatura / Signature	Semnatura / Signature	Semnatura / Signature
E						
D						
C						
B						
A						

 European Investment Bank	 MINISTERUL TRANSPORTURILOR BENEFICIAR / BENEFICIARY : COMPANIA NAȚIONALĂ DE CĂI FERATE "CFR" SA				
			 PROIECTANT / DESIGNER:	Data / Date	Semnatura / Signature
Aprobat / Approved Verificat / Checked	Sef de echipa / Team leader Expert Cheie / Key Expert	C. Teodorescu R. Trommer	01.2013 01.2013	 	
Subcontractant / Subcontractor 			A.M. Baicu A. Sopov	01.2013 01.2013	
"Reabilitarea liniei c.f. Frontieră - Curtici - Simeria, parte componentă a coridorului IV Pan - European pentru circulația trenurilor cu viteză maximă de 160 km/h" "Rehabilitation of the Railway Line Border - Curtici - Simeria, component Part of the IV Pan - European Corridor for the Trains Circulation with maximum speed of 160 km/h" Section 2-B : end Y Bărzava - end Y Iteu			Project 9j 35311.1 Faza / Phase: PTh +CS / TD + TS		
Denumire desen / Drawing Title : Plan clădire - container semnalizări și GSM-R - exterior stația BĂRZAVA / BARZAVA station - Signaling & GSM-R outside shelter Layout plan					
Scara / Scale -	Revizia / Revision 1/16.05.2013	Cod desen / Drawing Code PT.02.05.10.SM.072	Nr / No 01/01		