


LEGENDA / LEGEND

Km c.f. Fir I / Track I
NSS pr. I
Fir II / Track II
NSS pr. II

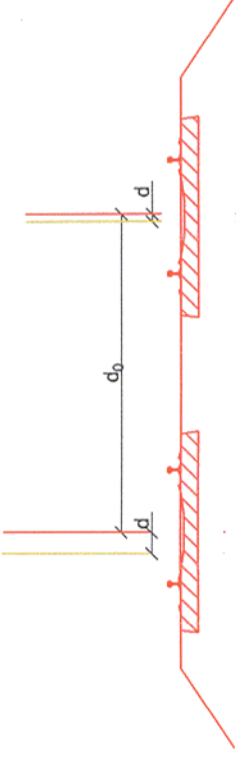


- kilometraj c.f. / railway kilometer
- nivel superior șină fir I proiectat / top of the rail of the designed track I
- nivel superior șină fir II proiectat / top of the rail of the designed track II
- distanța între axele proiectate / distance between the designed tracks axes
- distanța între firul proiectat și firul existent / distance between the designed track and the existing track
- diametru nominal tub de dren / nominal diameter of collecting pipeline
- coșă fund tub dren / pipe bottom of collecting pipeline
- geogriță / geogrid
- geotextil / geotextile
- geodren / geodrain
- georetea / geo-nets
- protecție taluz cu amoncamente / riprap slope protection
- ax c.f. existent, p. ăsrat în circulație / existing railway axis, in use
- ax c.f. existent, demontat / dismantled existing railway axis.
- cabluri semnalizare și telecomunicații / signalling and telecommunications cables

Profil transversal aplicabil între: / Cross section applicable between:

km 532+780 - km 533+246
km 533+200

Fir II / Track II NSS = 159.053 h = 0 mm
Fir I / Track I NSS = 159.053 h = 0 mm

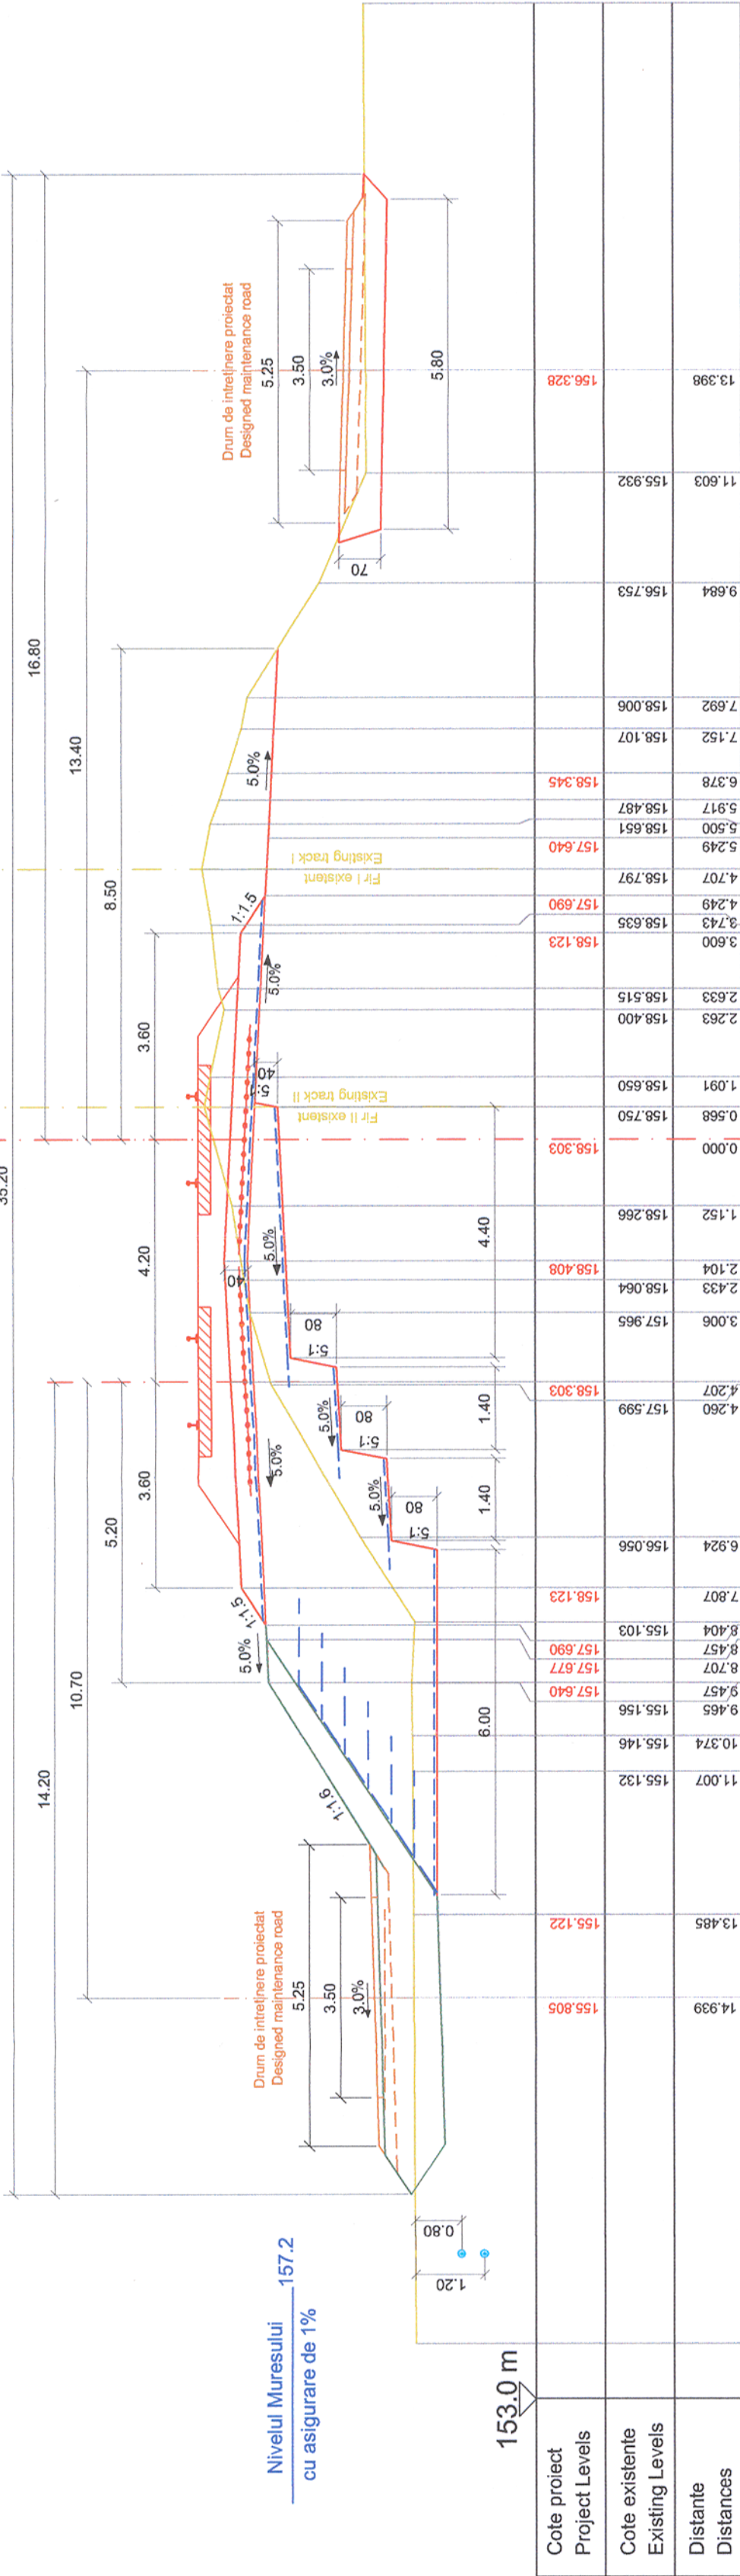

Acest plan anuleaza si inlocuieste planul nr PT.02.01.16.TS.307 - 01/01 elaborat la data 01-2013
This layout plan canceled and replaced layout plan no. PT.02.01.16.TS.307 - 01/01 prepared on 01.2013



Verificator / Expert / In proiectare
Cerința / Requirement
Semnătura / Signature
Referat / Expertiza / Report / Expertise

Referat / Expertiza / Report / Expertise

