


REALIZAREA ROSTURILOR INTRE ELEMENTELE PREFABRICATE
 SECTIONE LONGITUDINALA
 LONGITUDINAL SECTION
 SC 1:50


SECTIUNE TRANSVERSALA pentru C3EN
 C3EN CROSS SECTION
 SC 1:50

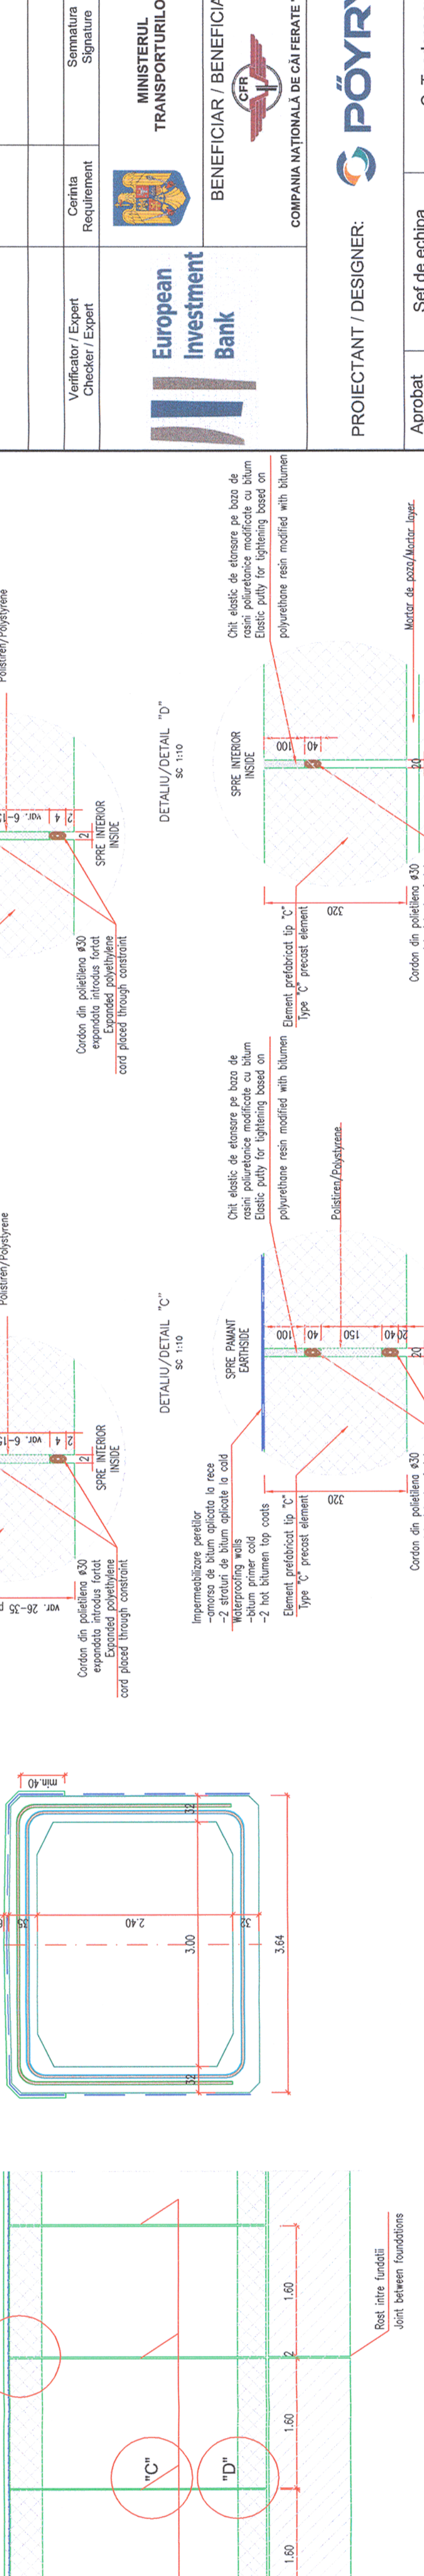



DETALII DE REALIZARE A ROSTURILOR INTRE ELEMENTELE TURNATE MONOLIT
 DETAILS FOR JOINTS BETWEEN IN SITU CONCRETE ELEMENTS
 SC 1:10



DETALIU/DETAIL "B"
 SC 1:10

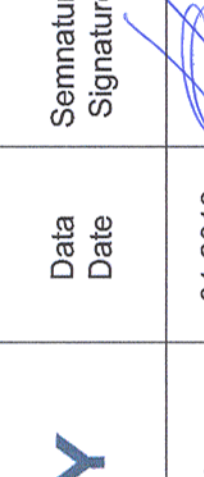

DETALIU/DETAIL "A"
 SC 1:10

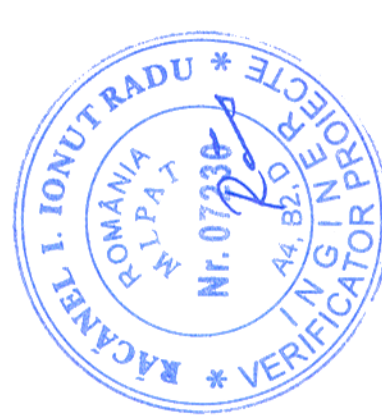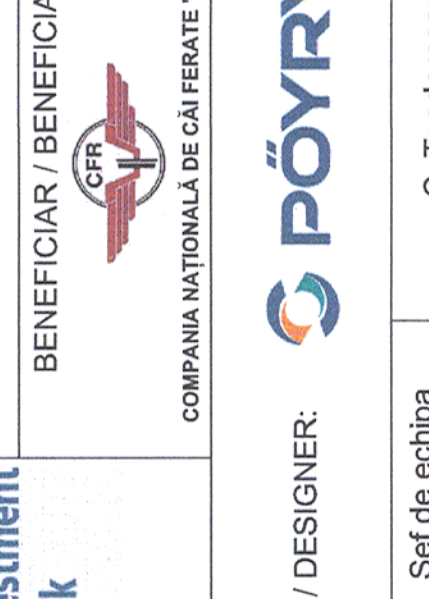

Prezentul plan anuleaza si inlocuieste versiunea anterioara
 This plan cancels and replaces previous version

Verificator / Expert Checker / Expert	Cerinta Requirement	Semnatura Signature	Referat / Expertiza Report / Expertise
		MINISTERUL TRANSPORTURILOR	
BENEFICIAR / BENEFICIARY :		COMPANIA NAȚIONALĂ DE CĂI FERATE "CFR" SA	
PROIECTANT / DESIGNER:			
		Semnatura Signature	
Approbat Approved	Sef de echipa Team leader	C. Teodorescu	01.2013
Verificat Checked	Expert Cheie Key Expert	R. Tudorascu	01.2013
Subcontractant / Subcontractor			
		Semnatura Signature	
Approbat Approved	Adjunct Sef de echipa Deputy Team leader	A.M. Baicu	01.2013
Proiectat Designed	Inginer Engineer	F. Ioanidi	01.2013
"Reabilitarea liniei c.f. Frontieră - Simeria, parte componentă a coridorului IV Pan - European pentru circulația trenurilor cu viteză maximă de 160 km/h"		Project 9i 35311.1	
"Rehabilitation of the Railway Line Border - Curtici - Simeria, component Part of the IV Pan - European Corridor for the Trains Circulation with maximum speed of 160 km/h"		Faza / Phase: PTH+CS / TD+TS	
Denumire desen / Drawing name:			
ACOPERIRE ROSTURI ELEMENTE TIP CADRU JOINTS COVERING FOR FRAME ELEMENTS			
Scara / Scale 1:50, 1:100	Revizia / Revision 1/05.2013	Cod desen / Drawing Code PT.02.02.00.PO.001	Nr / No 01