


**Prezentul plan anuleaza si inlocuieste versiunea anterioara**  
**This plan cancels and replaces previous version**


**NOTA:**  
 1. Repér de trasare, intersectia dintre axul podetului si axul c.f. de pe firul I proiectat, iar ca reper de nivel cota NSS proiectat.  
 Sistem local de coordonate  
 Plan de referinta Marea Neagra 1975  
 2. Orice neconcordanza intre elementele avute in vedere la elaborarea proiectului si teren va fi anuntat proiectantului pentru adaptare la situatia existenta.

**NOTE:**  
 1. Reference mark, crossing between the culvert and railway axis from track I designed, and the NSS designed, top of the rail.  
 Coordinates local system  
 Reference plan for Black Sea 1975  
 2. Any inconsistency between the elements considered when preparing the design and the site will be announced to the designer for adaptation to the existing situation.

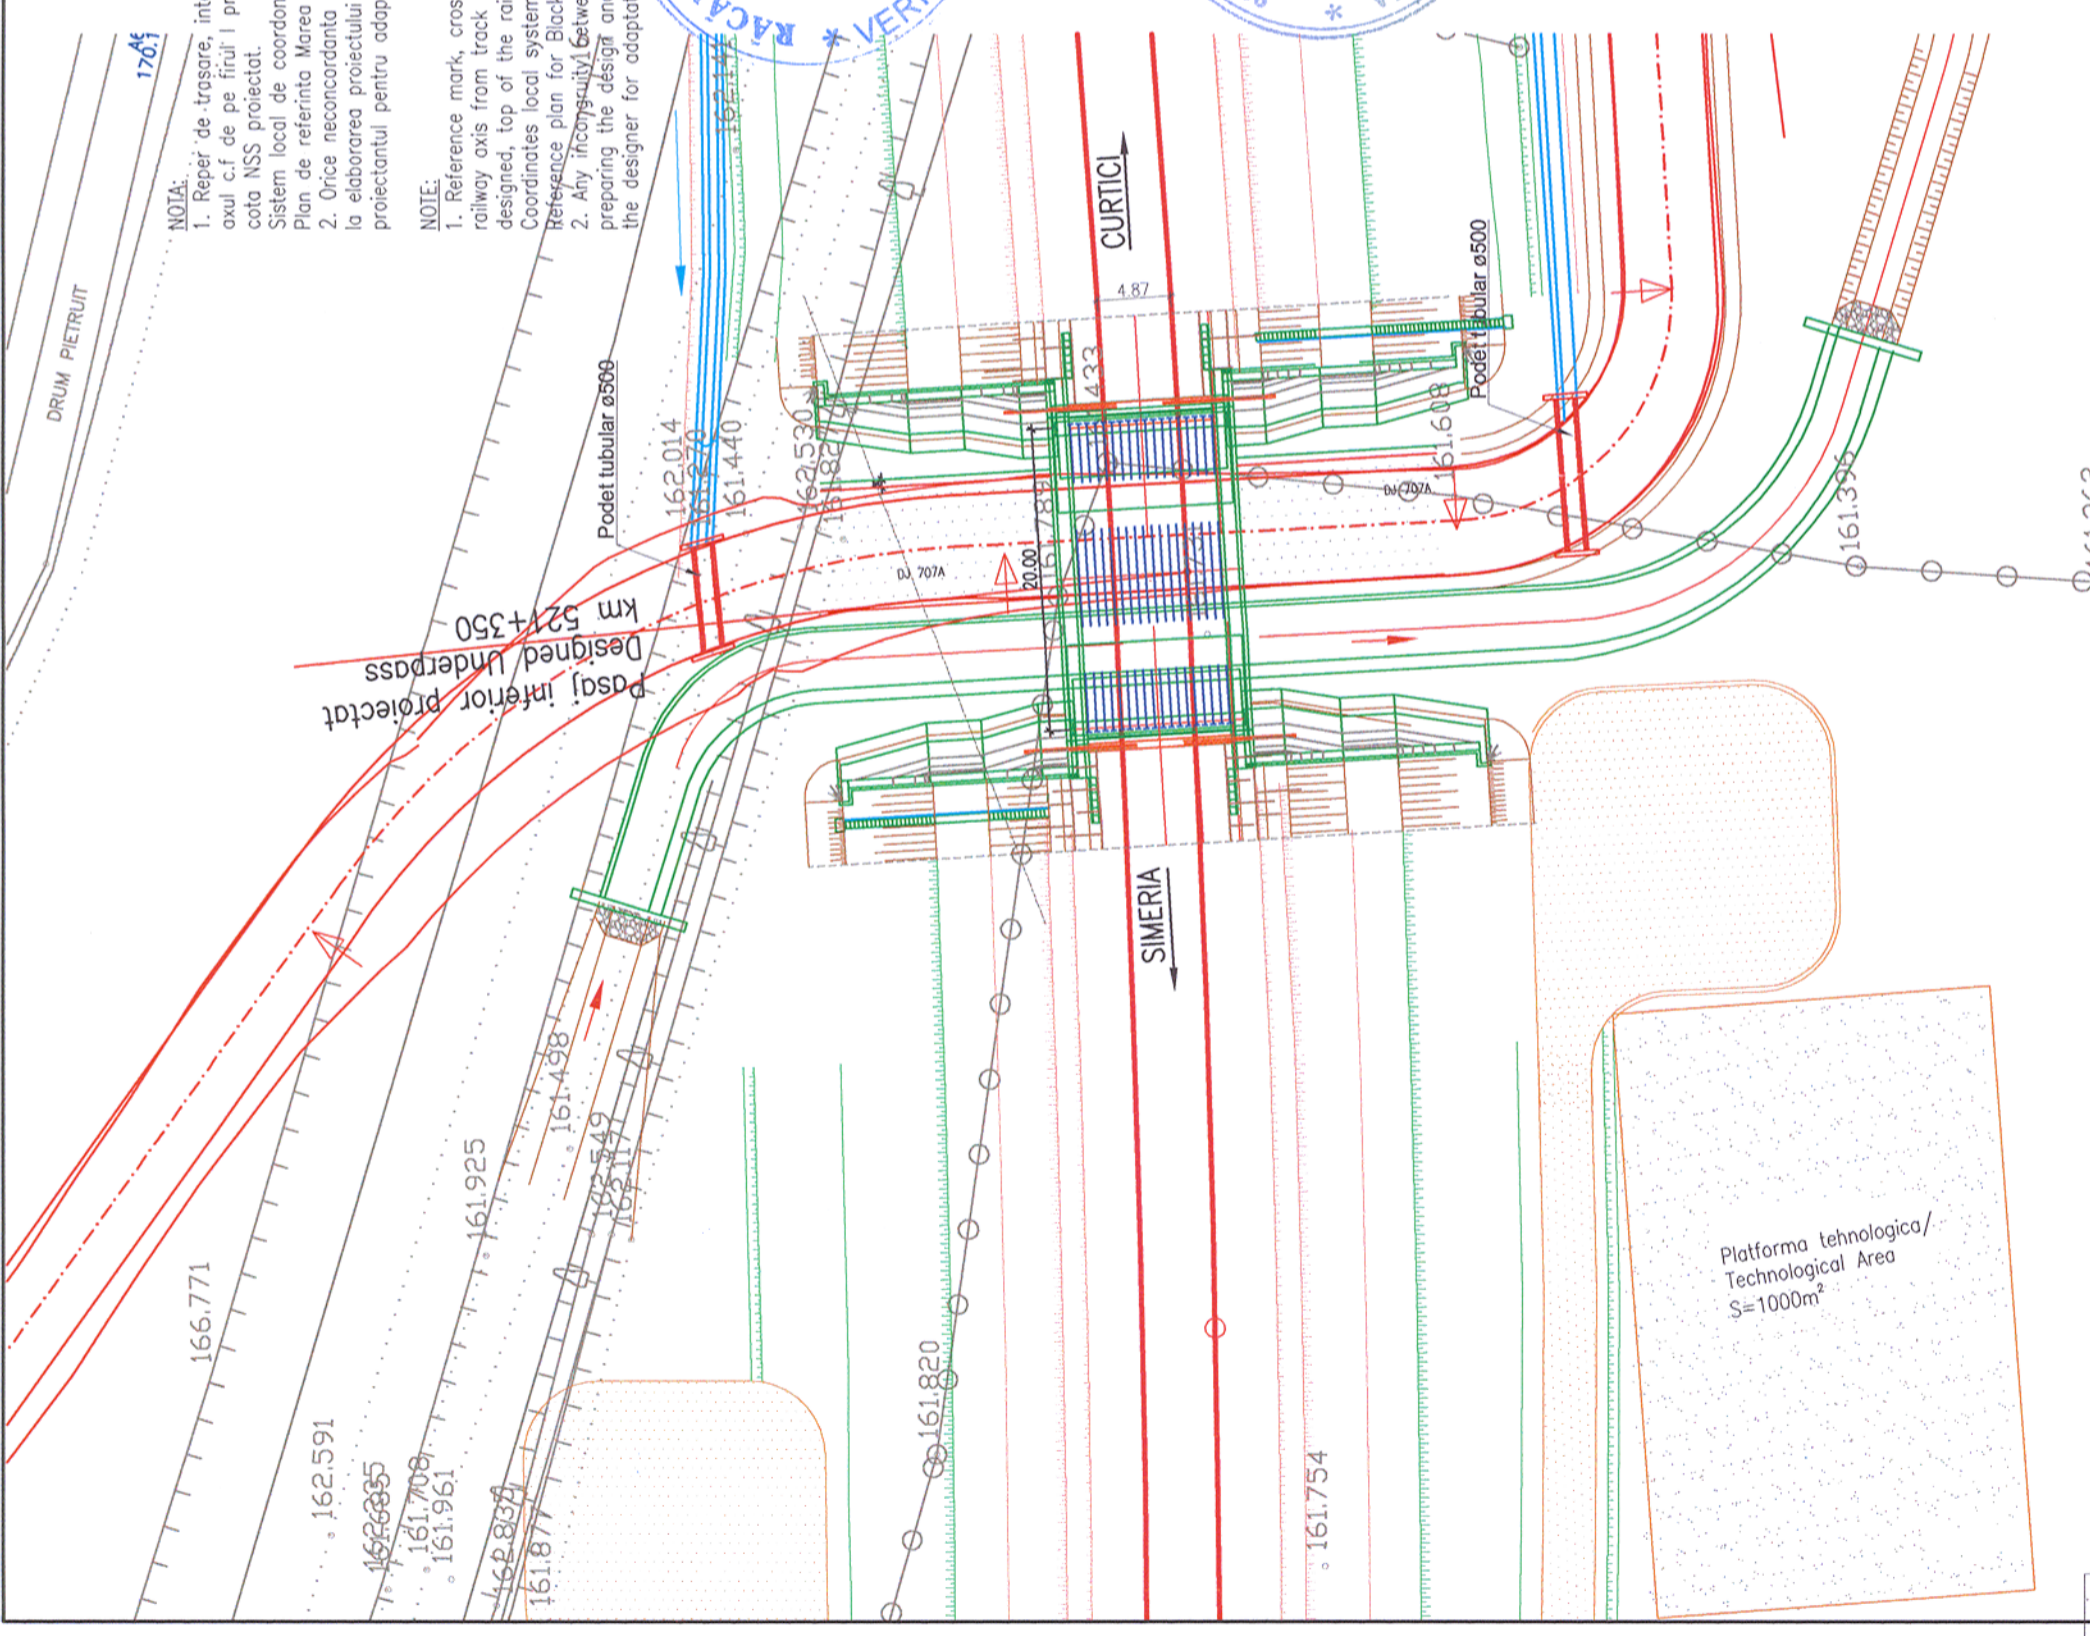


Pasaj inferior proiectat  
 Designed Underpass  
 km 521+350

Platforma tehnologica/  
 Technological Area  
 S=1000m<sup>2</sup>

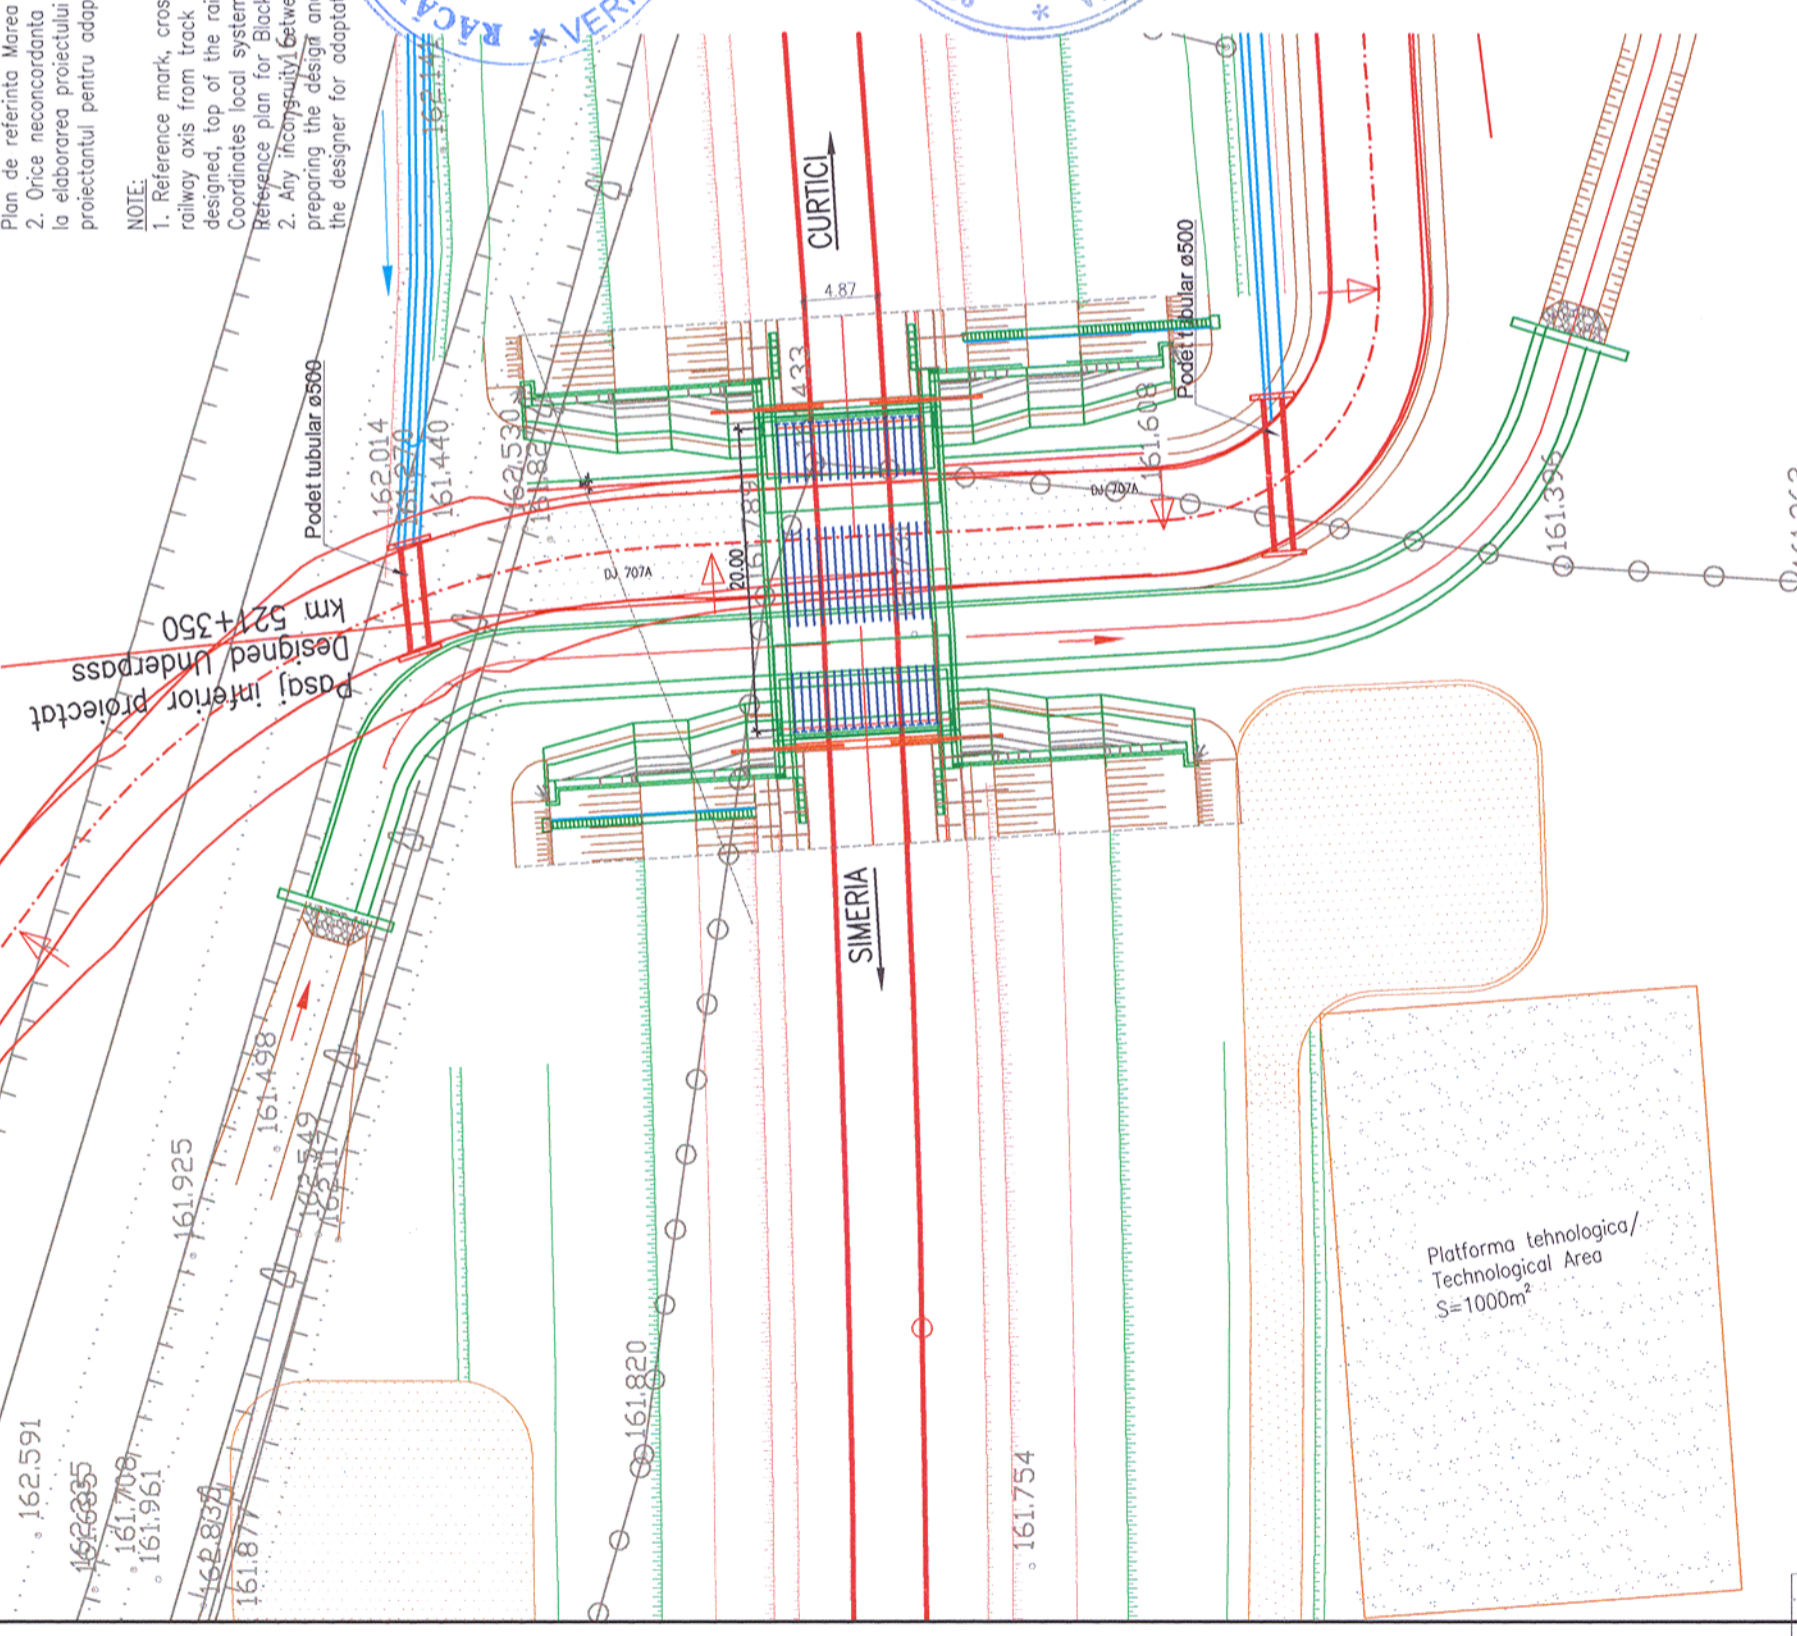


Pasaj inferior proiectat  
 Designed Underpass  
 km 521+350

Platforma tehnologica/  
 Technological Area  
 S=1000m<sup>2</sup>

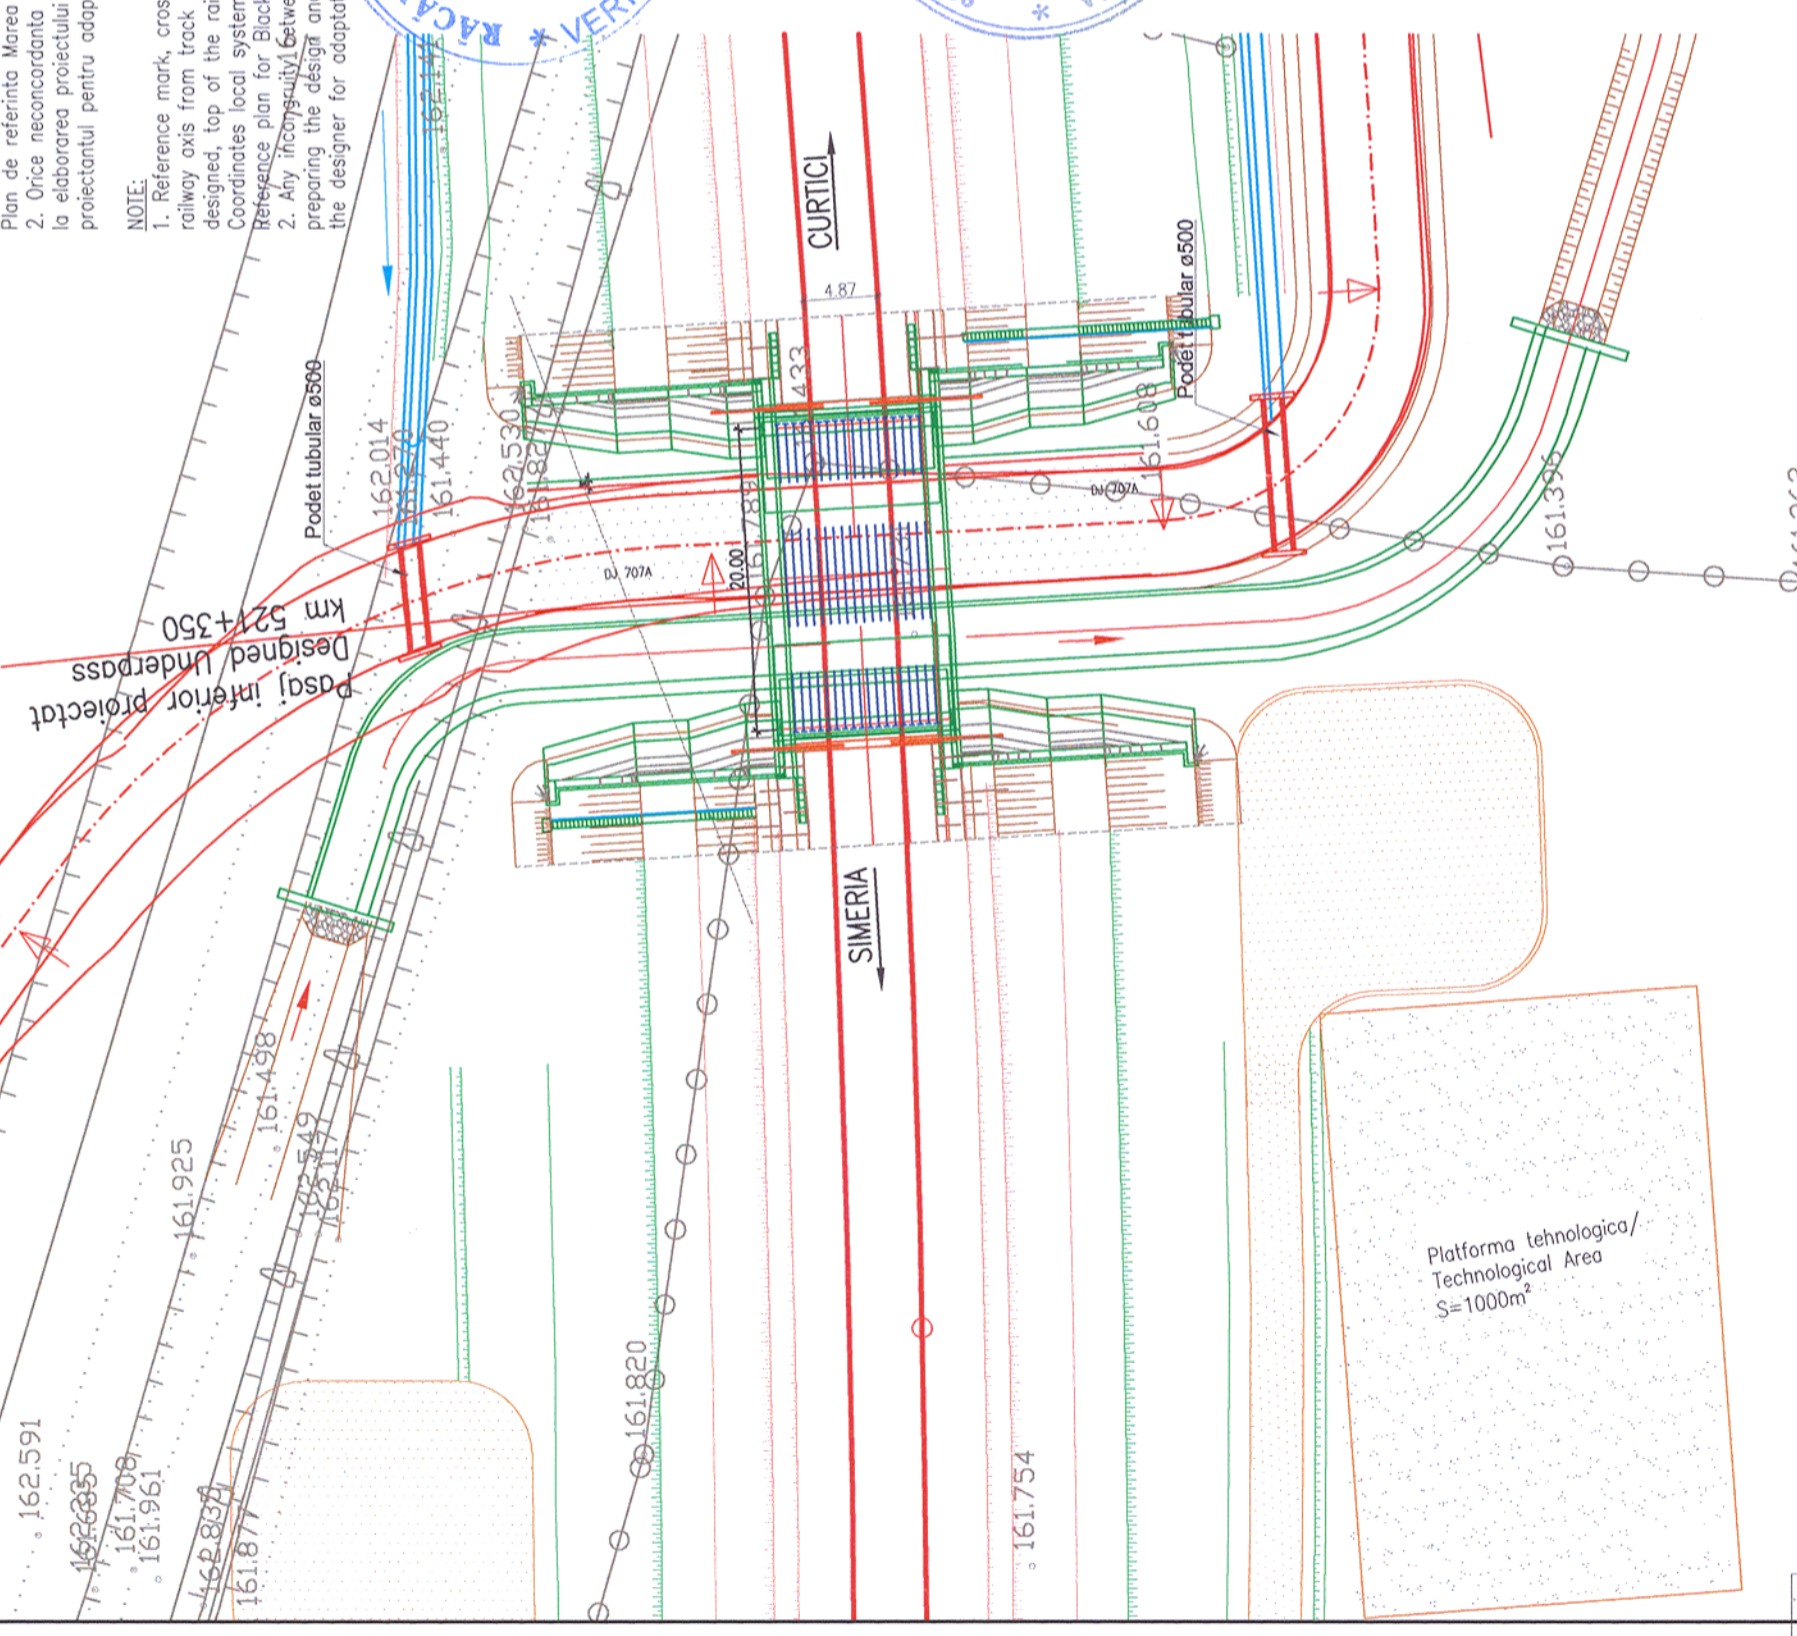


Pasaj inferior proiectat  
 Designed Underpass  
 km 521+350

Platforma tehnologica/  
 Technological Area  
 S=1000m<sup>2</sup>

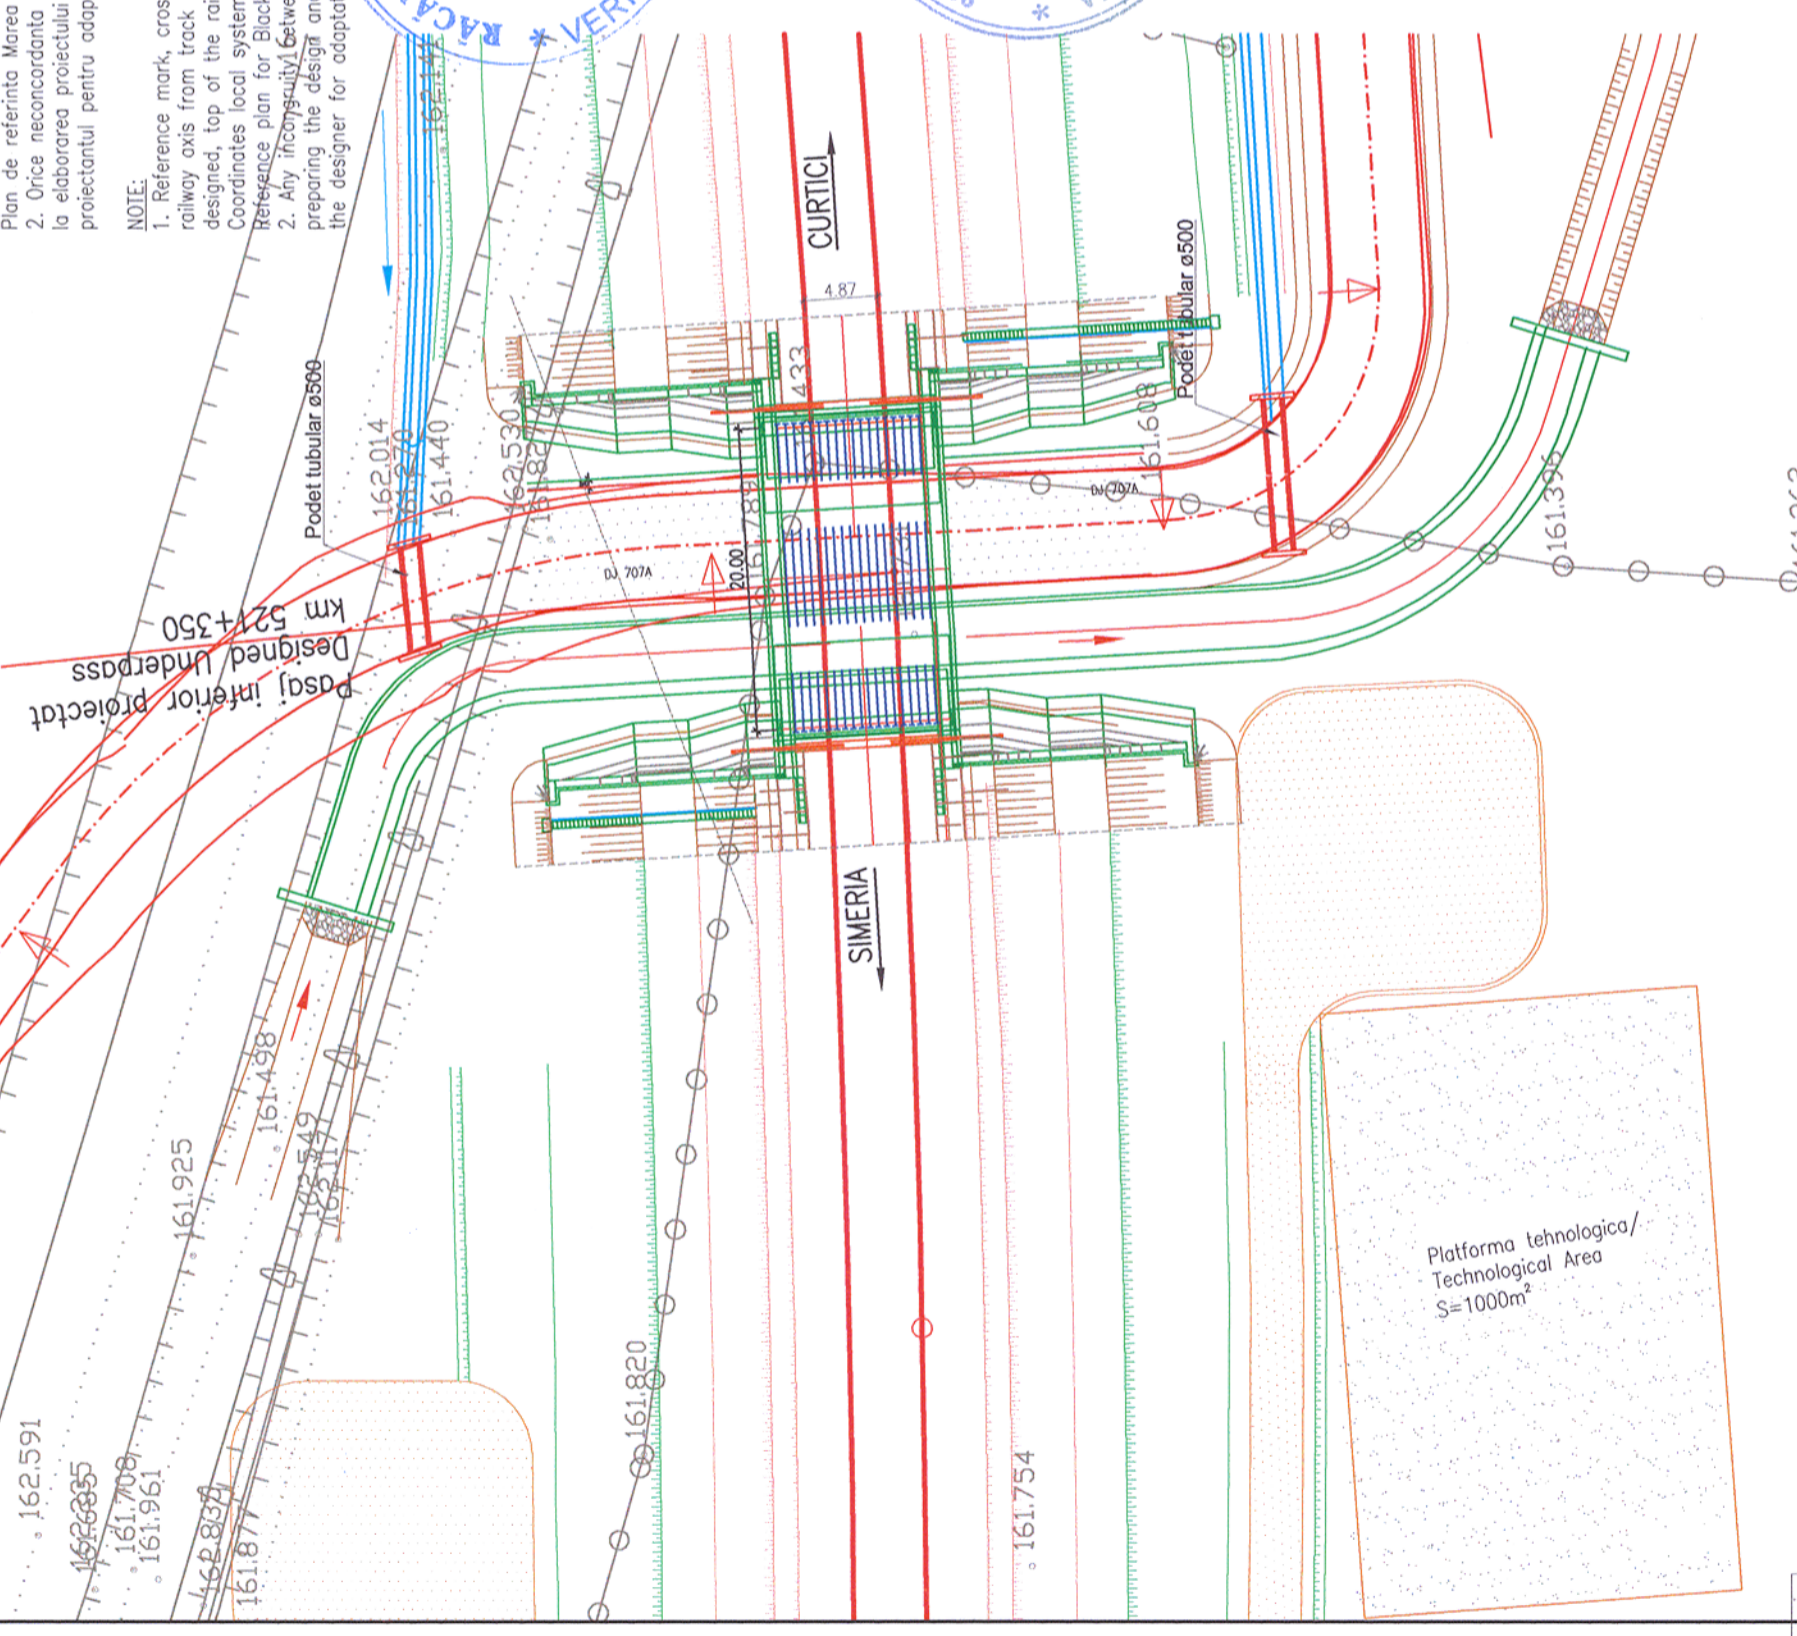


Pasaj inferior proiectat  
 Designed Underpass  
 km 521+350

Platforma tehnologica/  
 Technological Area  
 S=1000m<sup>2</sup>

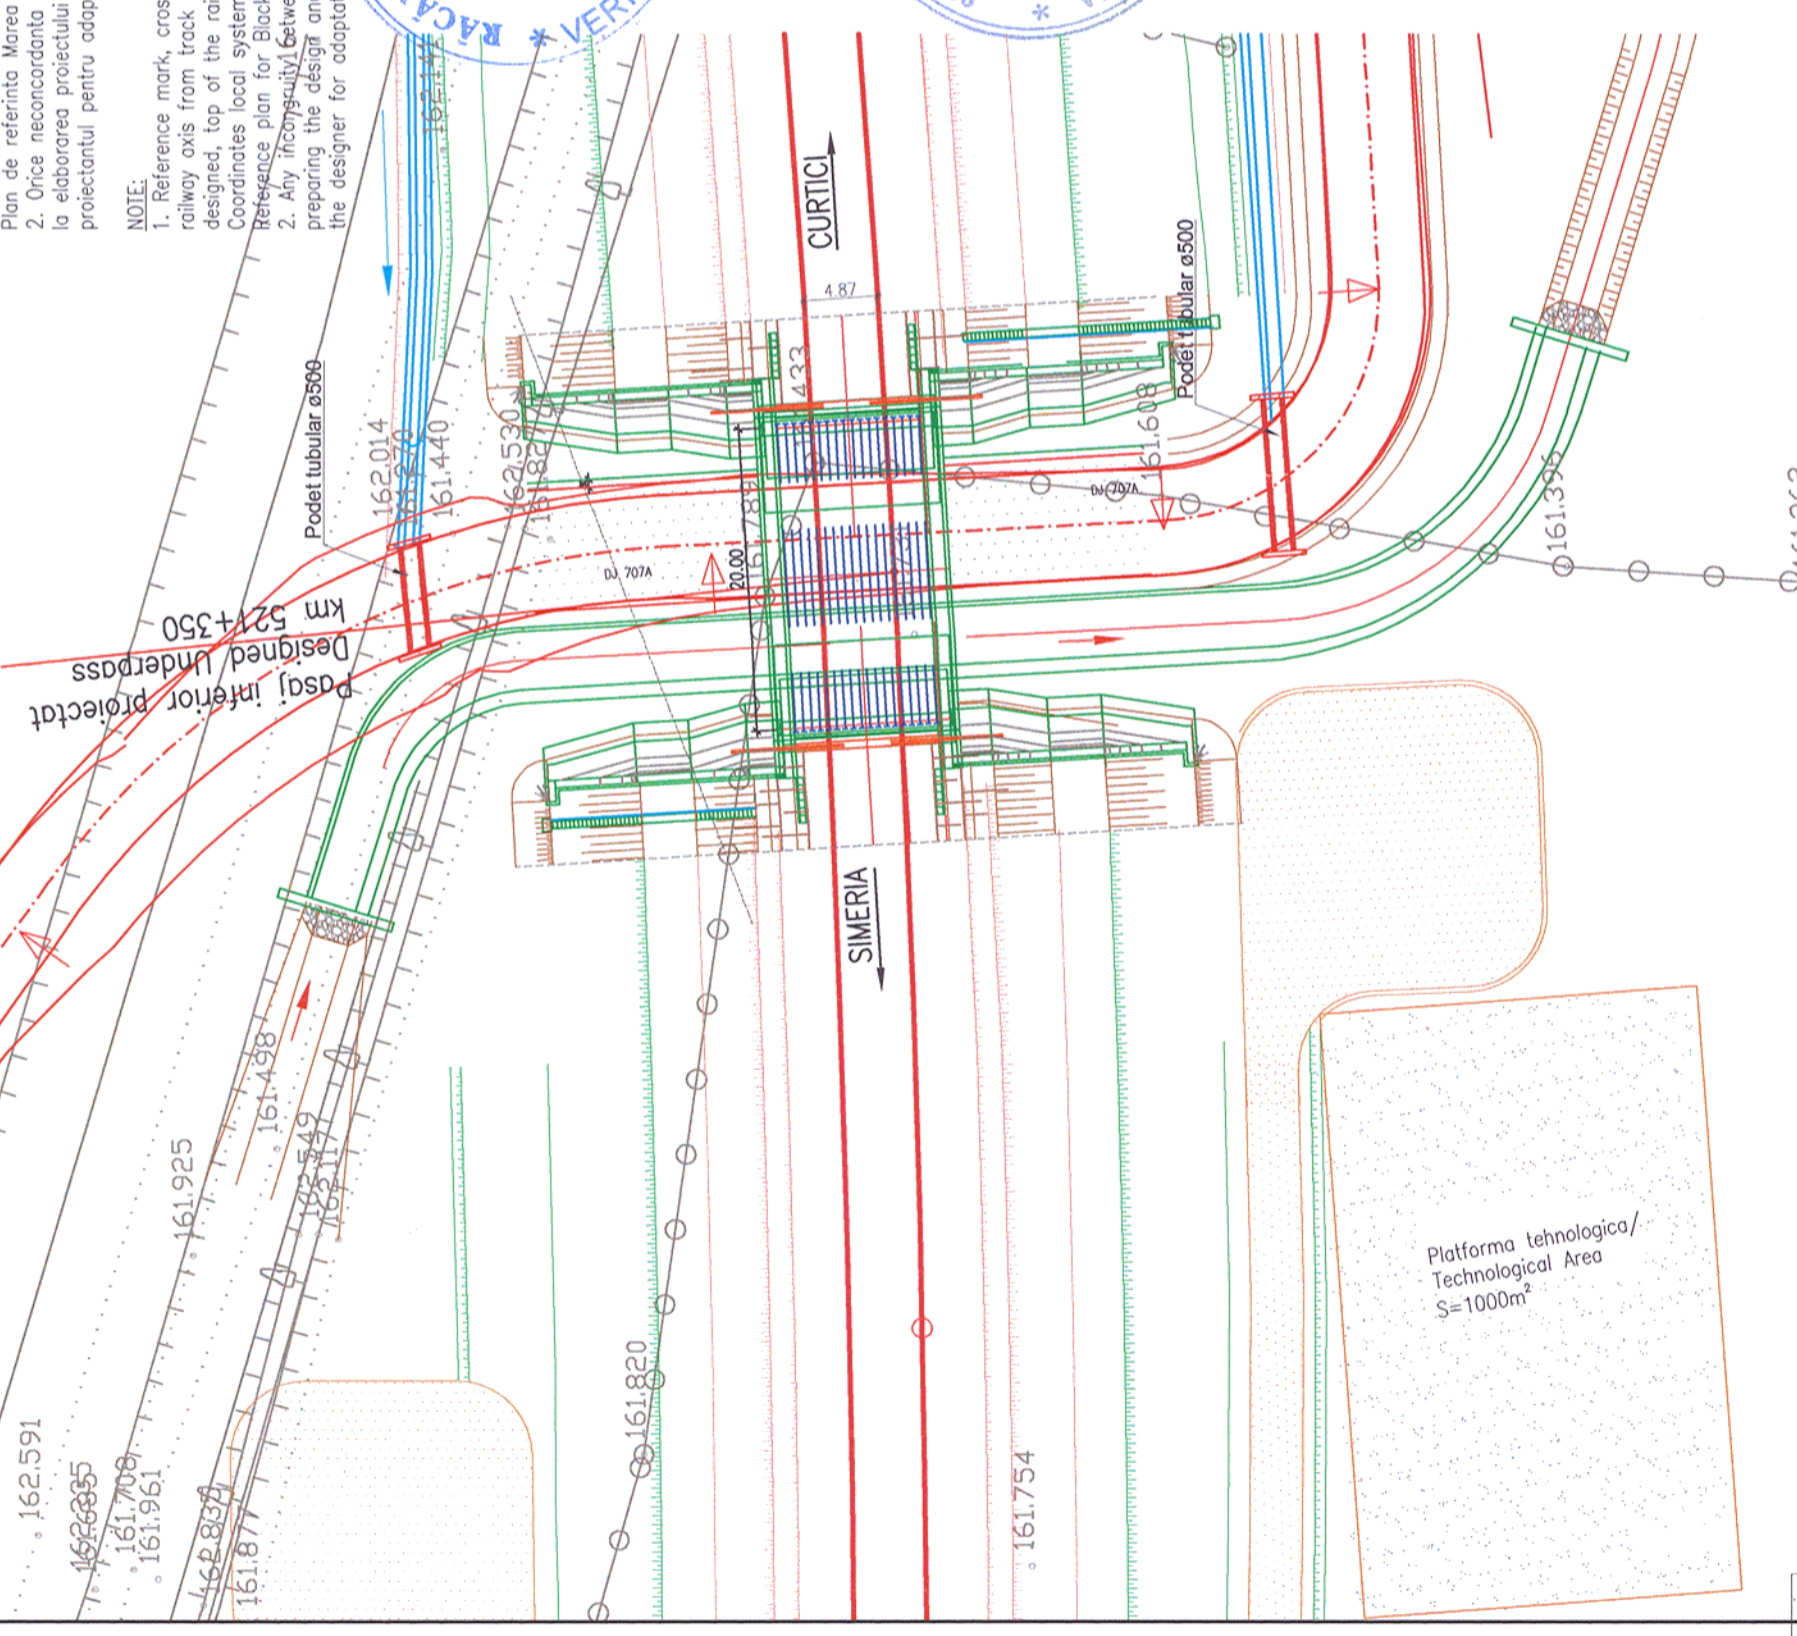


Pasaj inferior proiectat  
 Designed Underpass  
 km 521+350

Platforma tehnologica/  
 Technological Area  
 S=1000m<sup>2</sup>

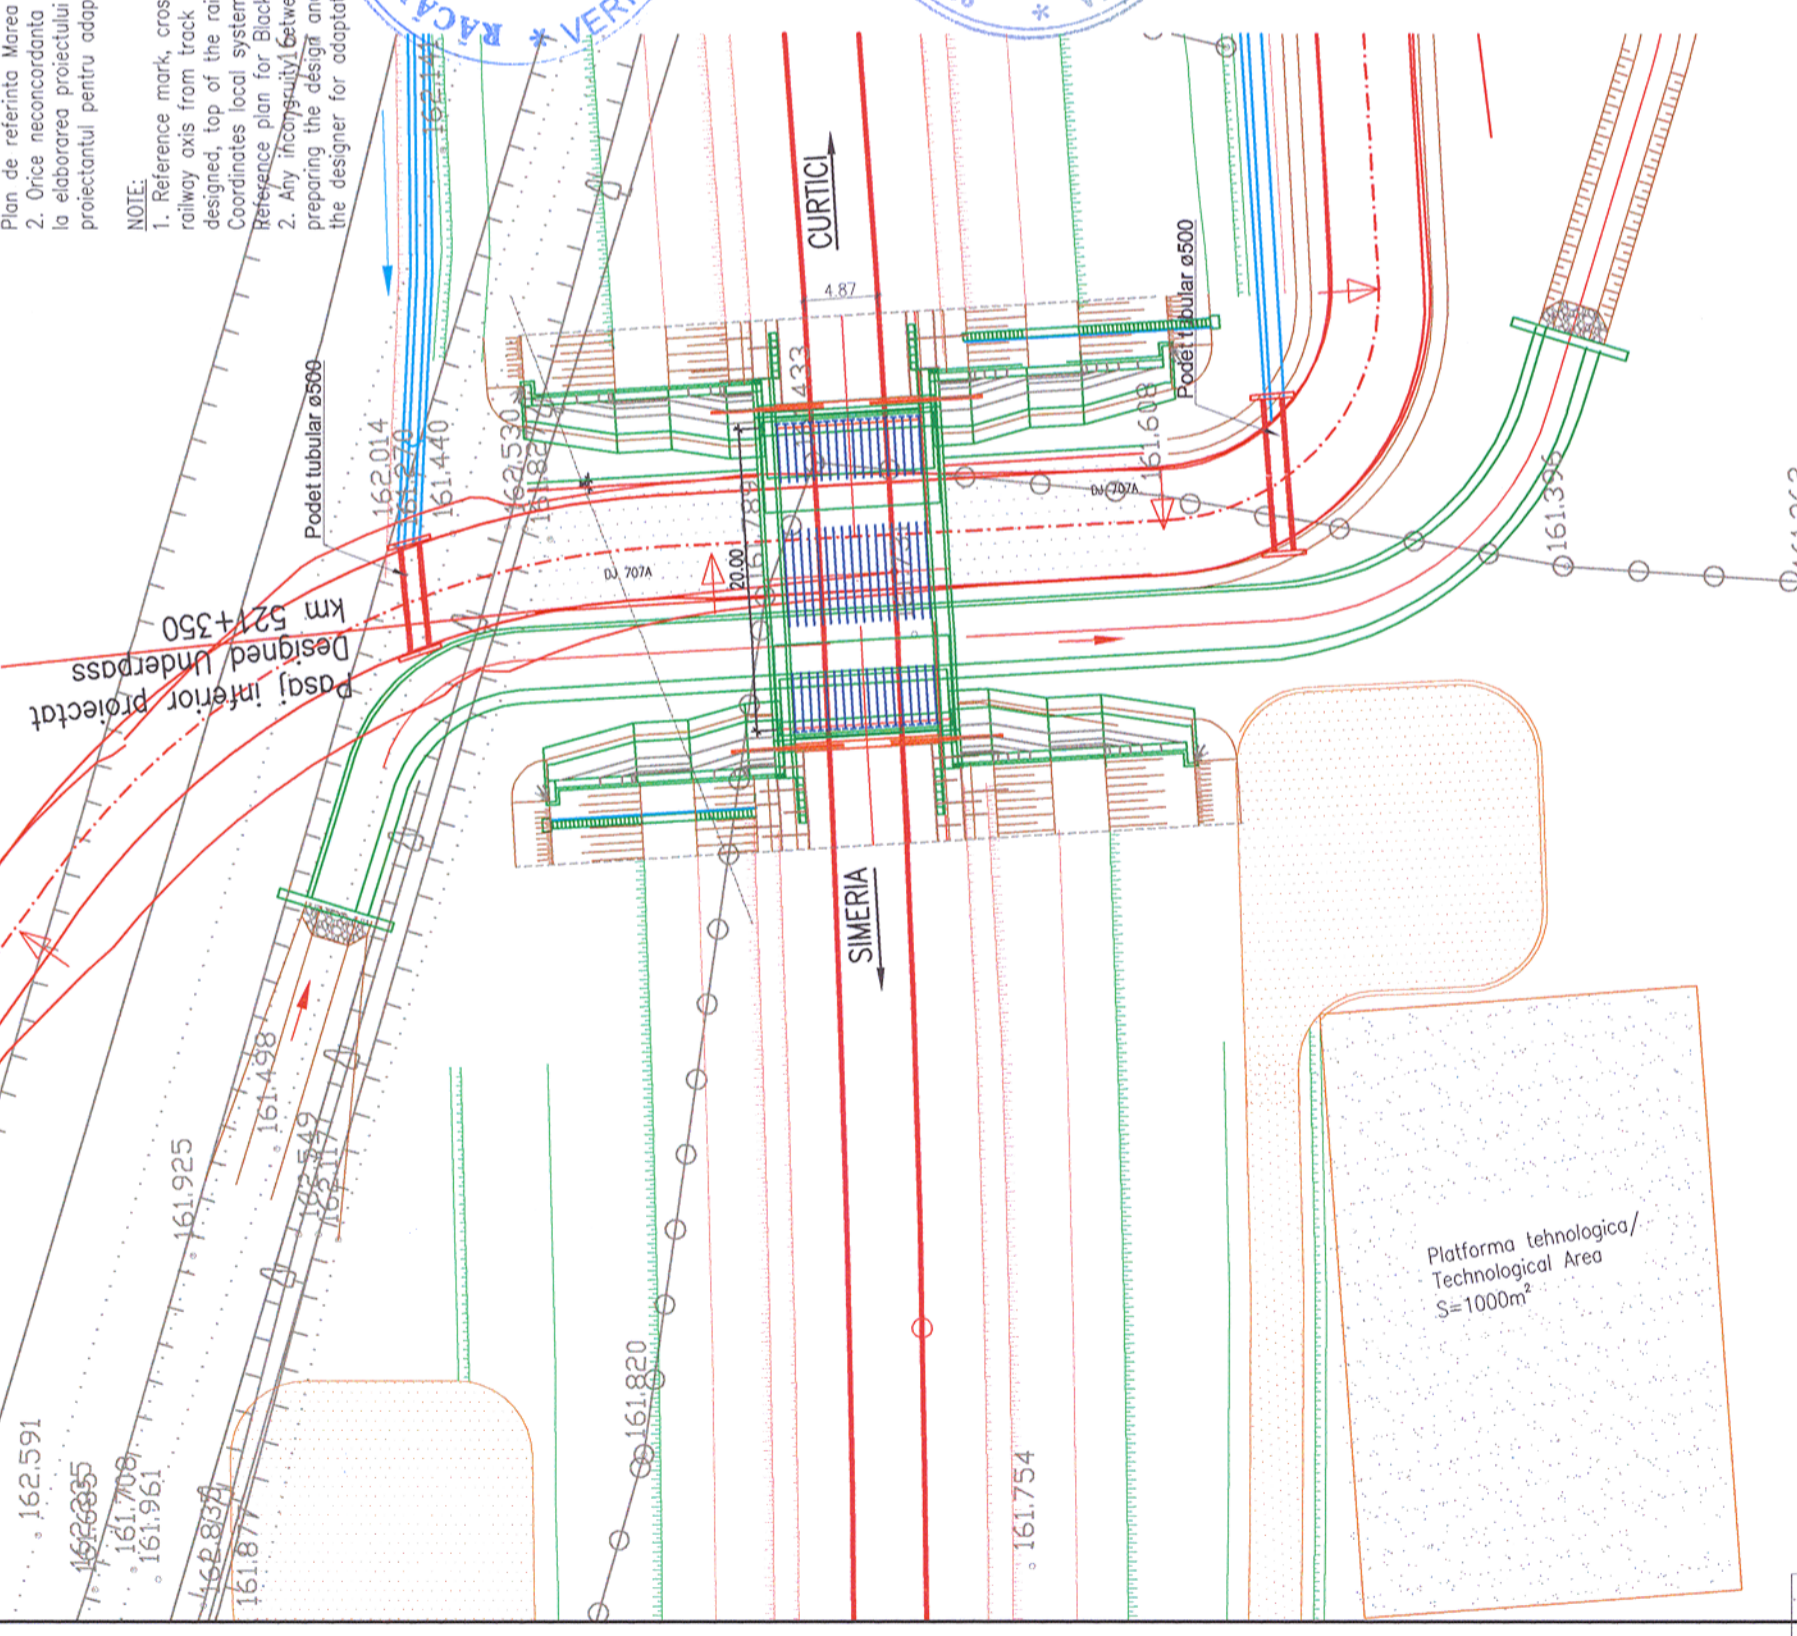


Pasaj inferior proiectat  
 Designed Underpass  
 km 521+350

Platforma tehnologica/  
 Technological Area  
 S=1000m<sup>2</sup>

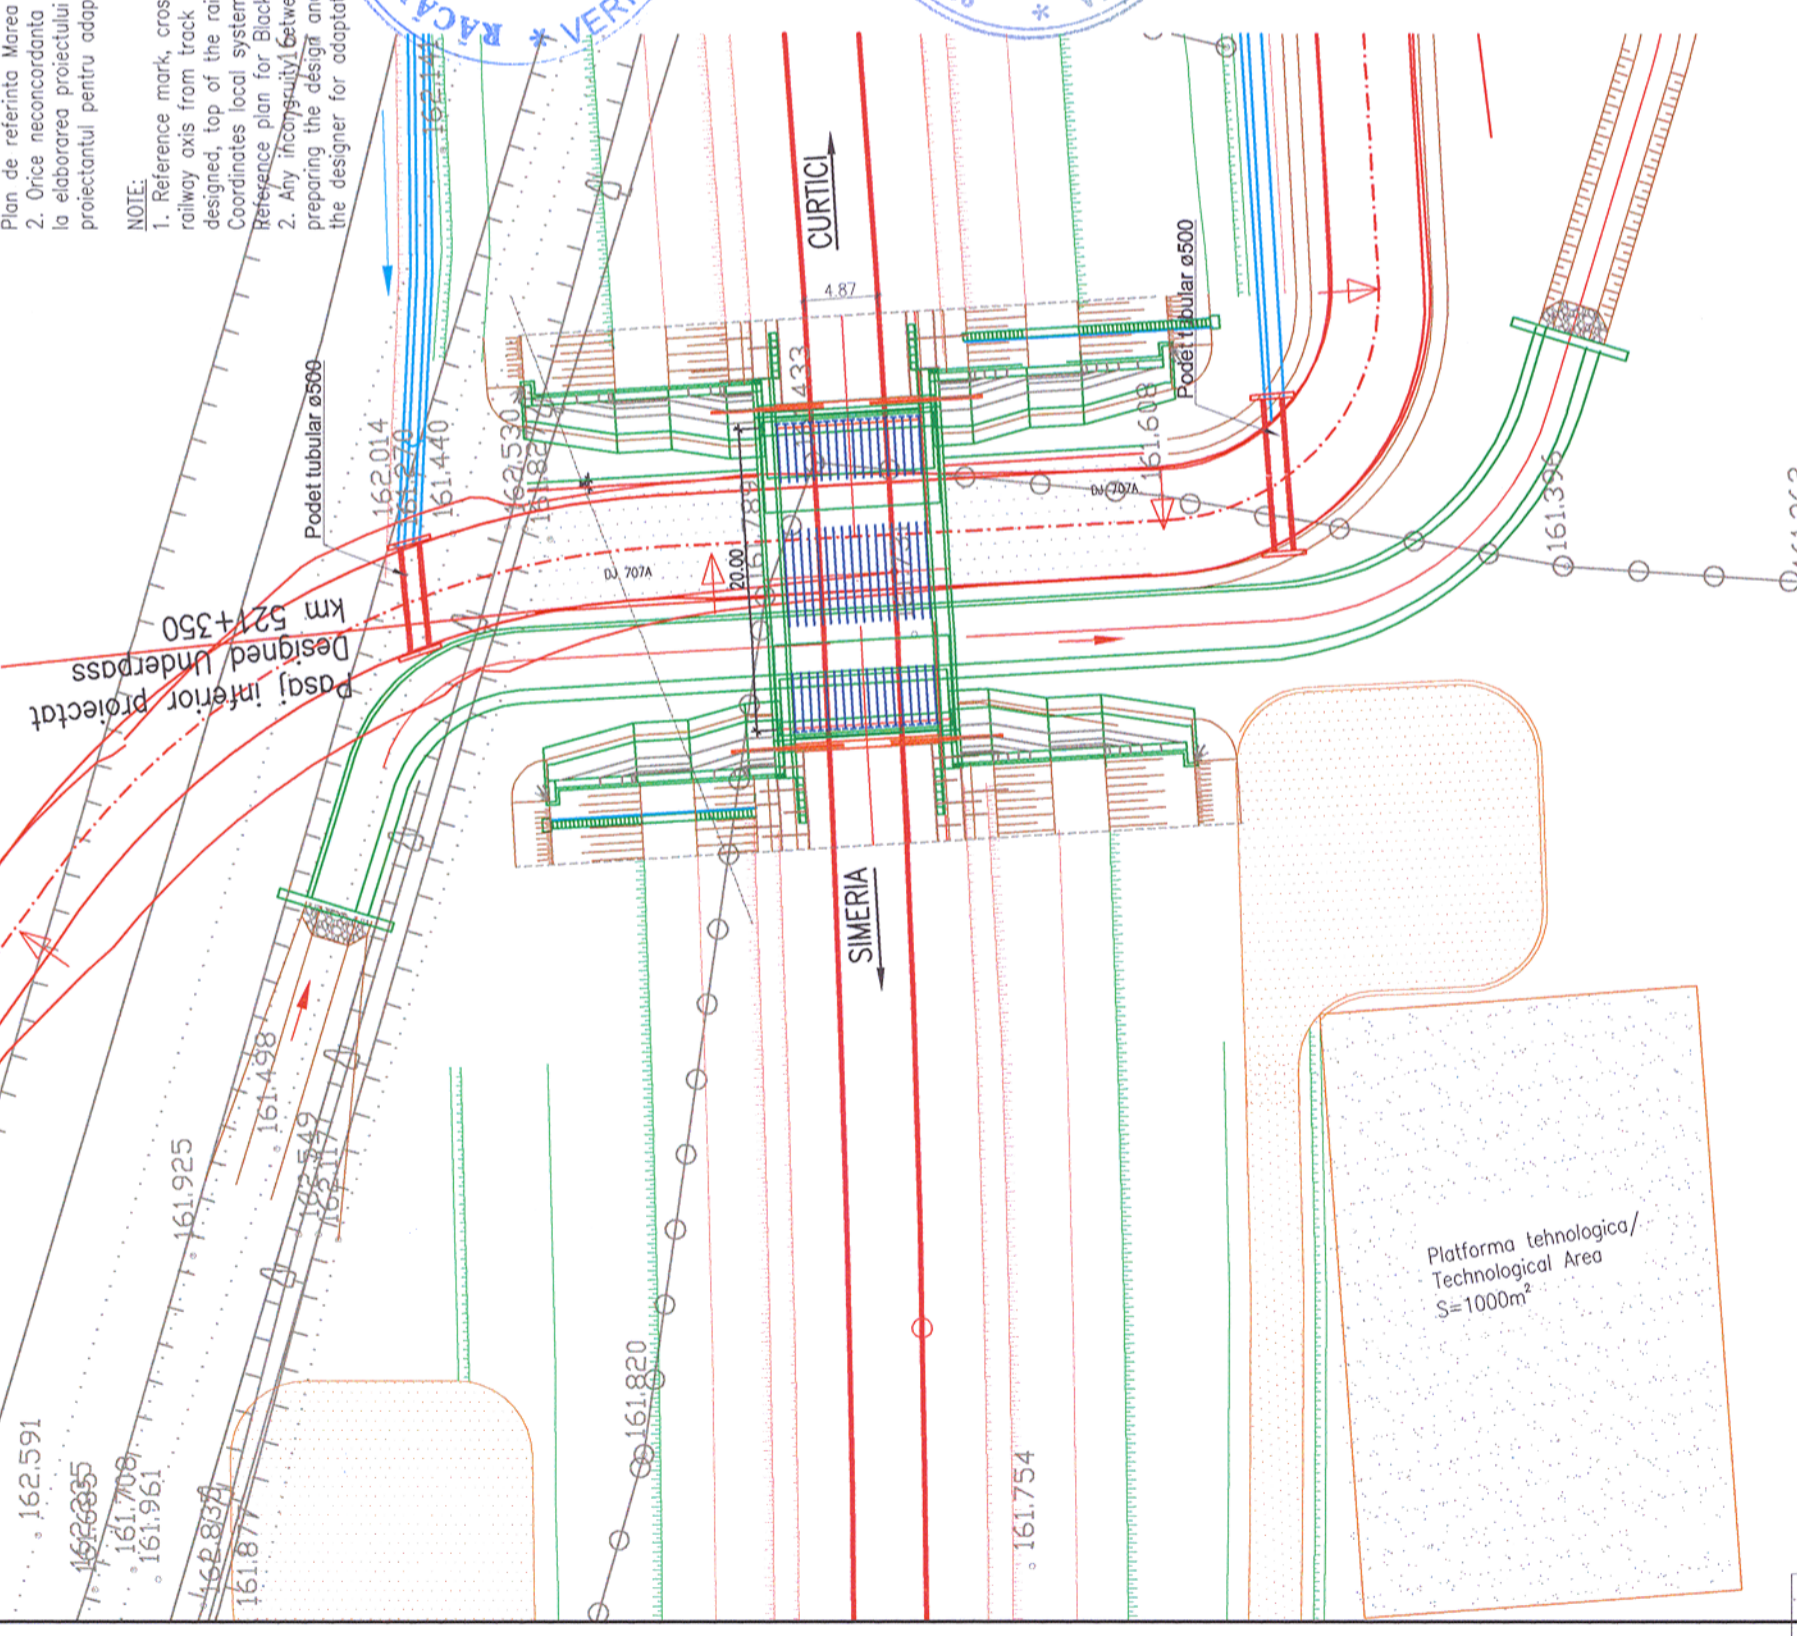


Pasaj inferior proiectat  
 Designed Underpass  
 km 521+350

Platforma tehnologica/  
 Technological Area  
 S=1000m<sup>2</sup>

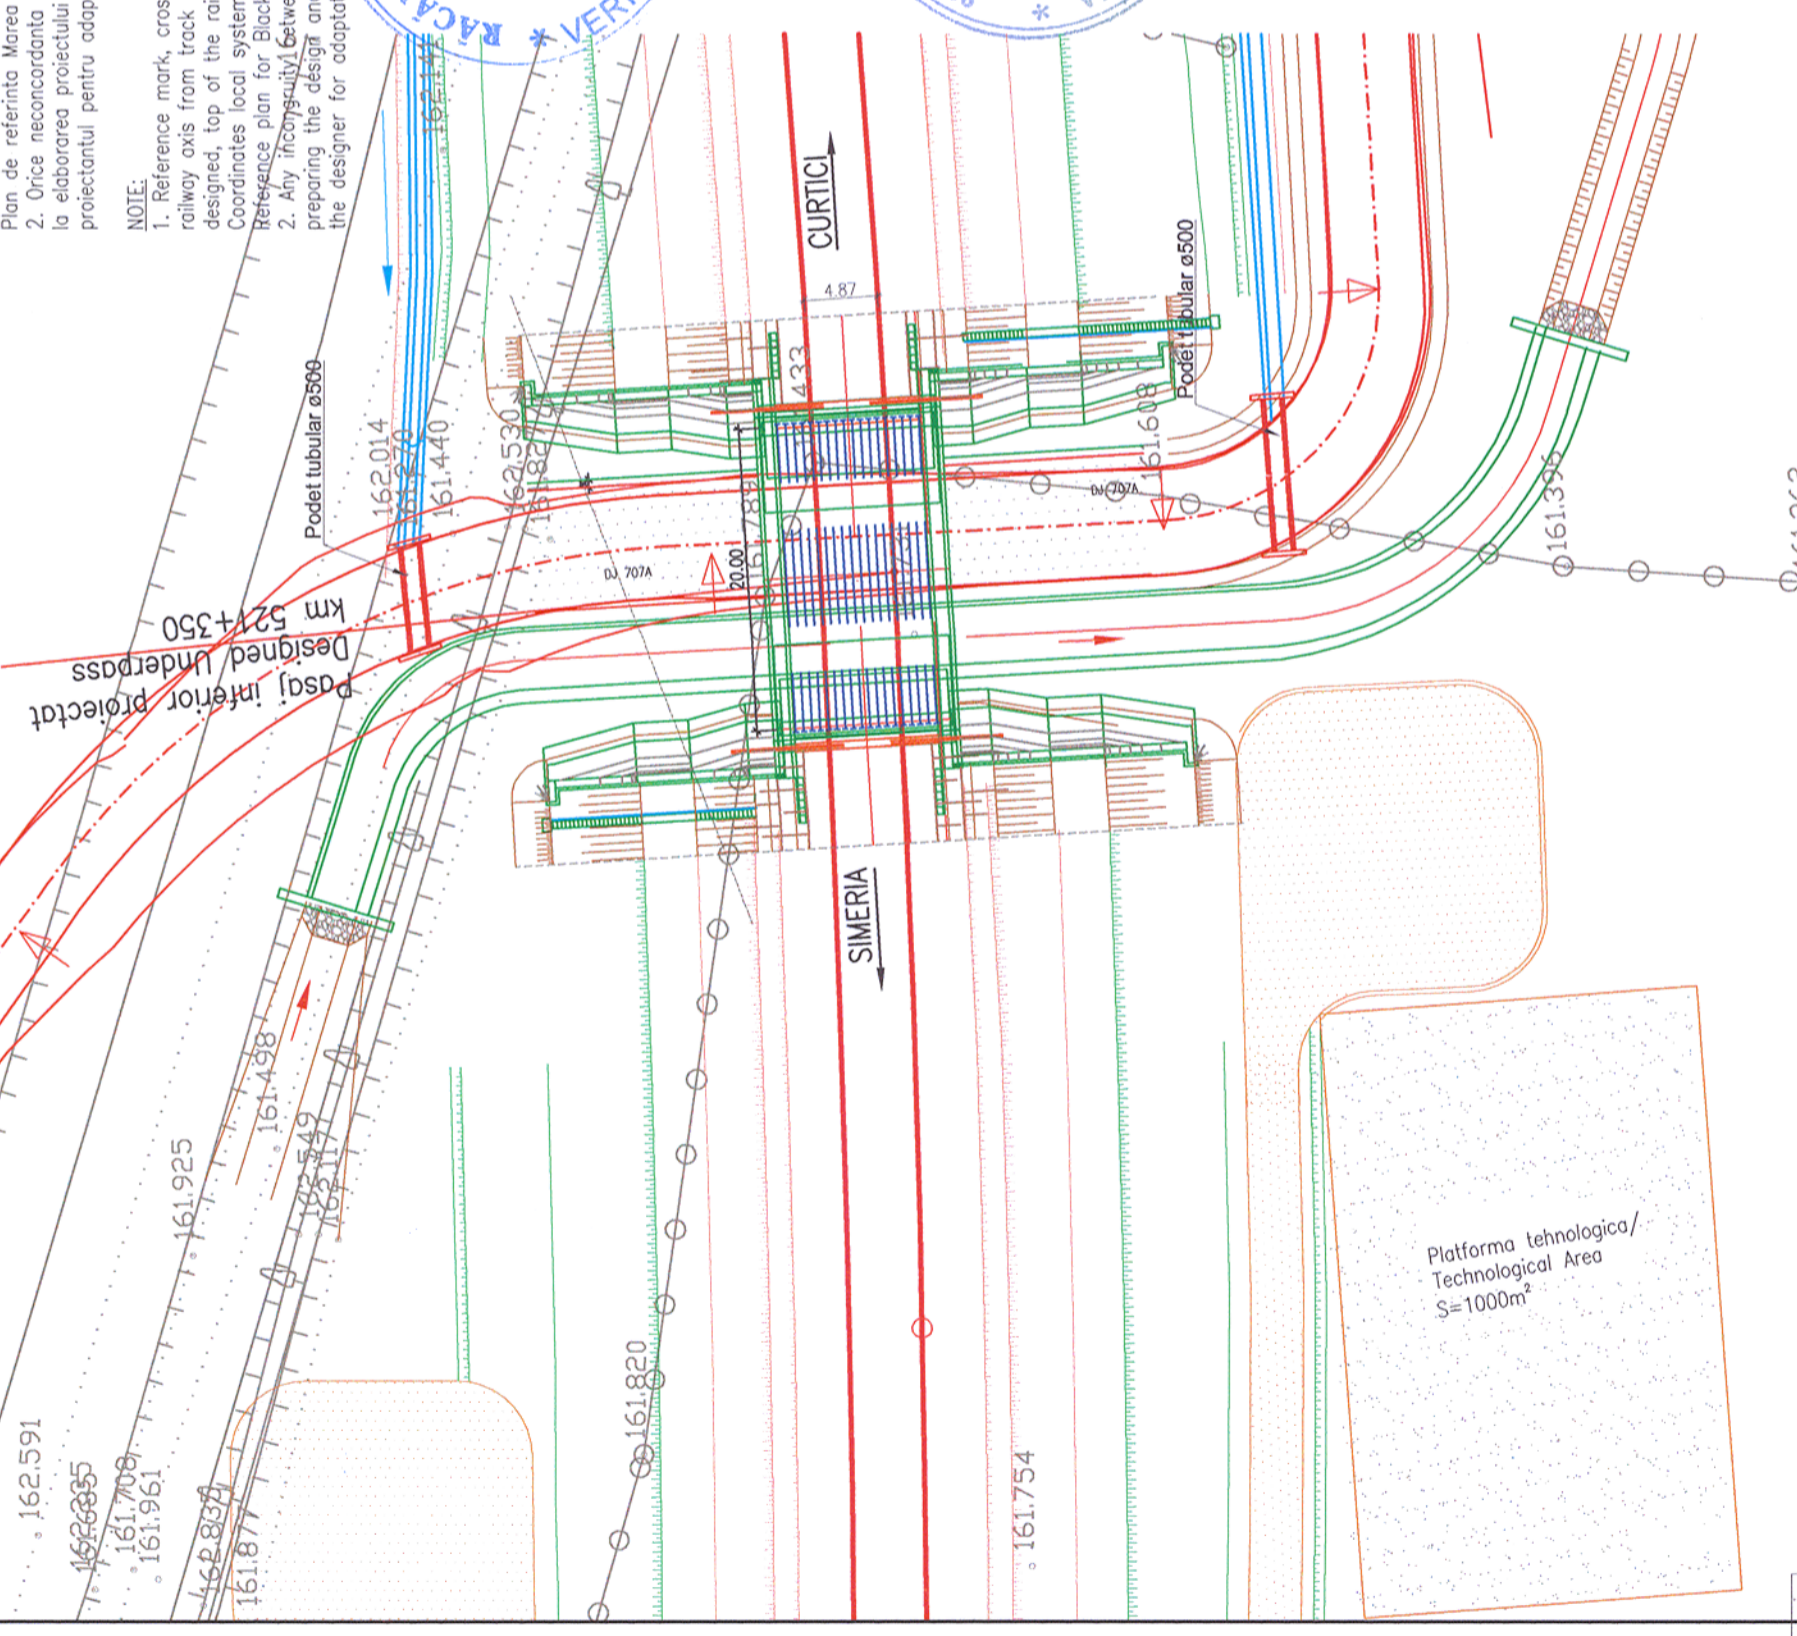


Pasaj inferior proiectat  
 Designed Underpass  
 km 521+350

Platforma tehnologica/  
 Technological Area  
 S=1000m<sup>2</sup>

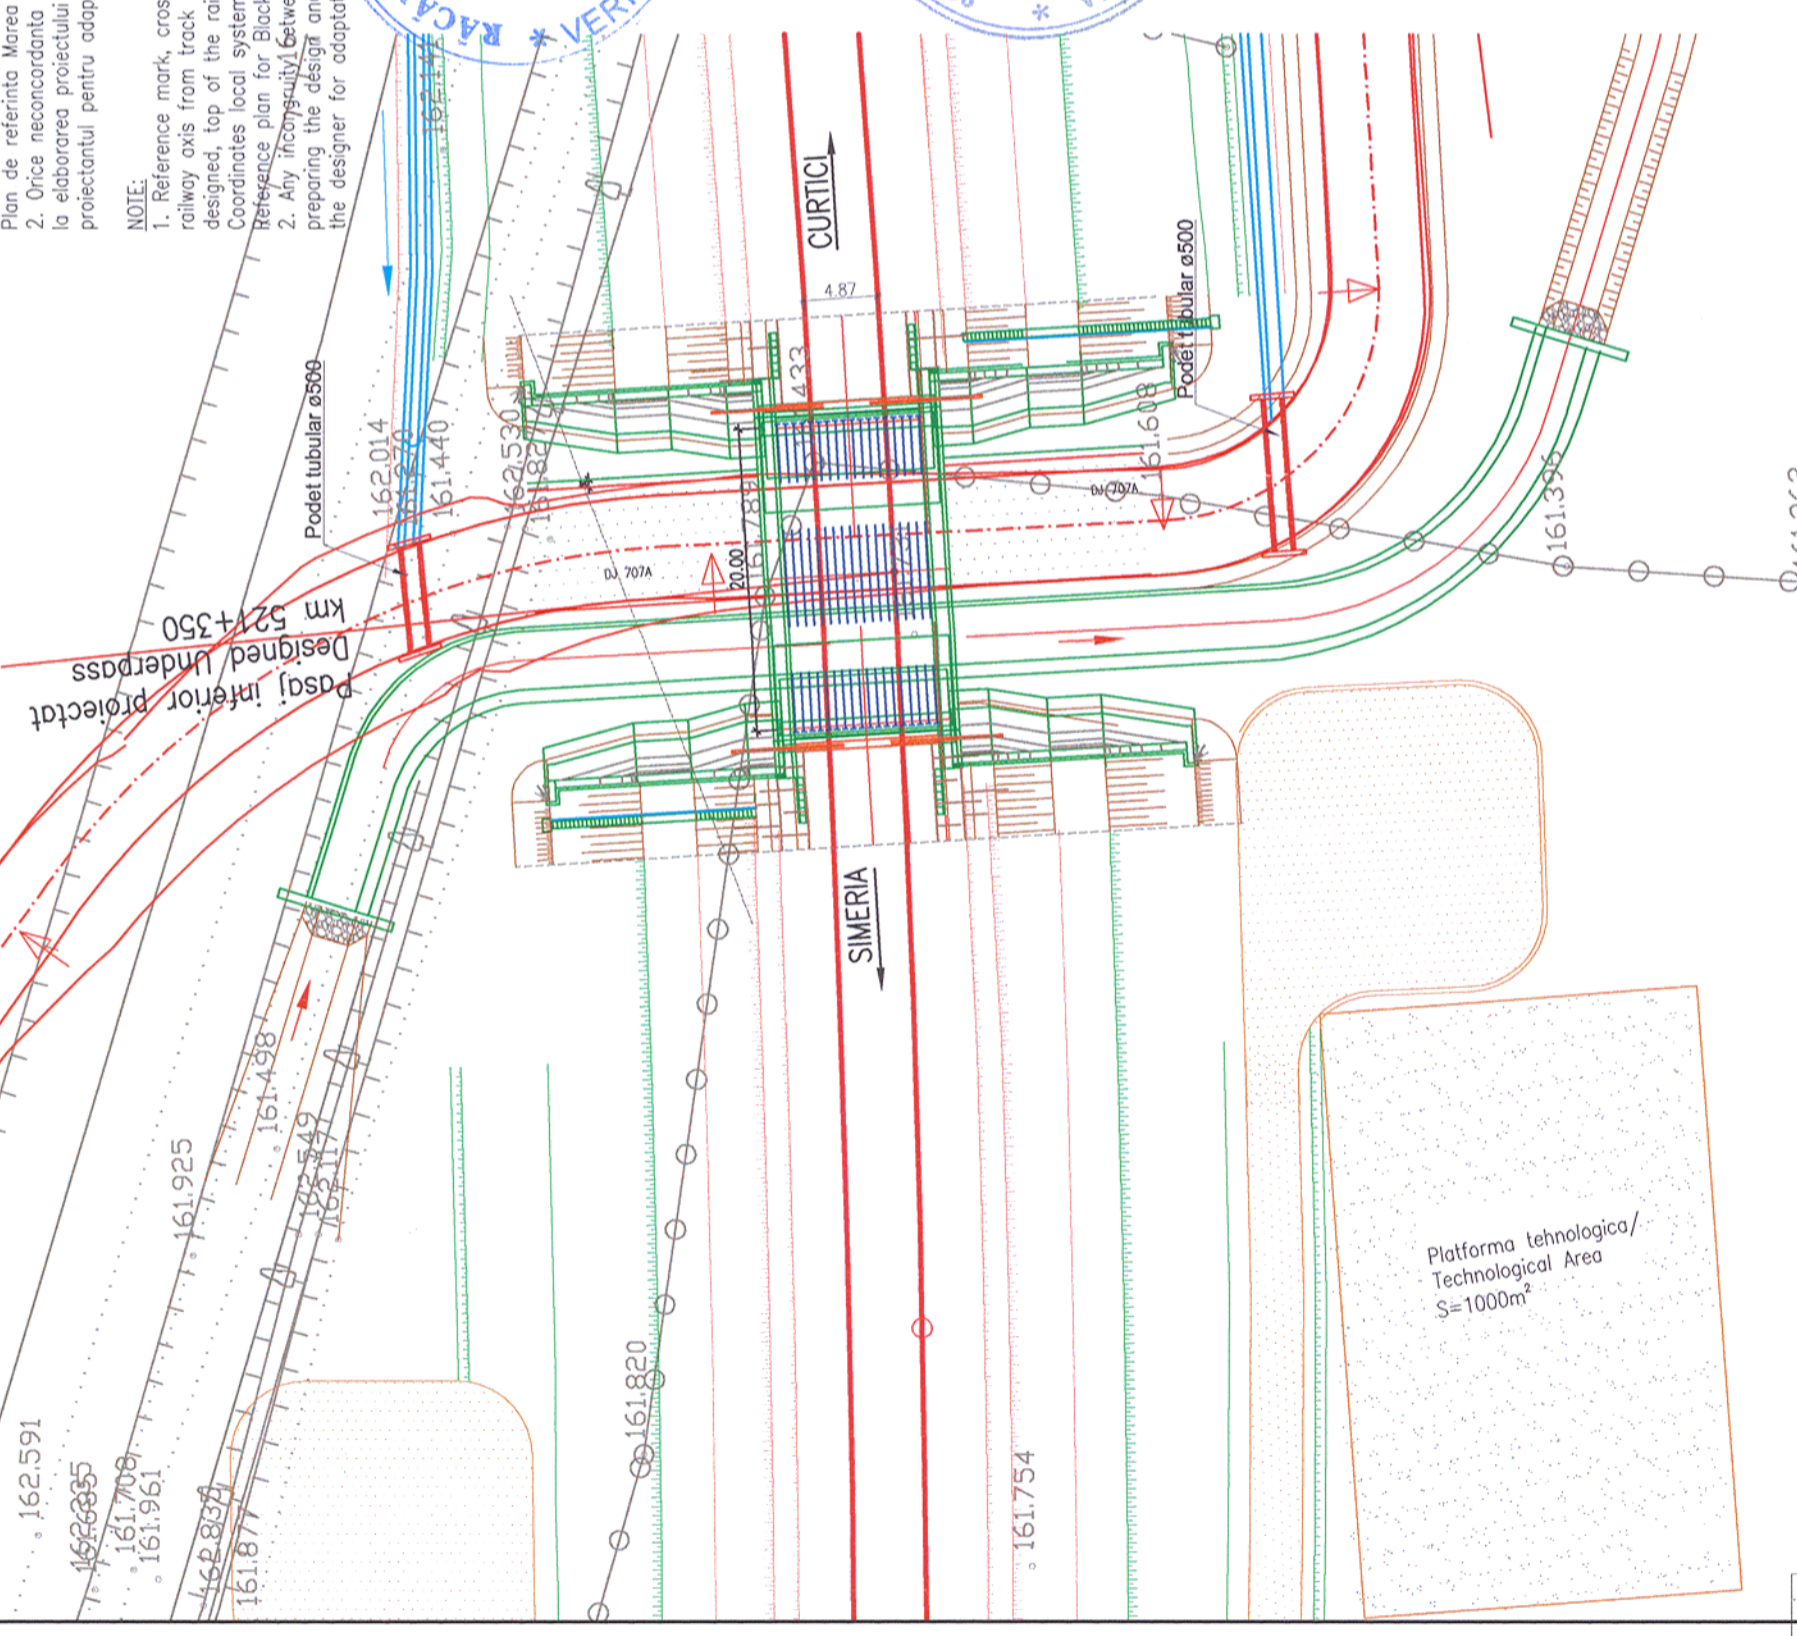


Pasaj inferior proiectat  
 Designed Underpass  
 km 521+350

Platforma tehnologica/  
 Technological Area  
 S=1000m<sup>2</sup>

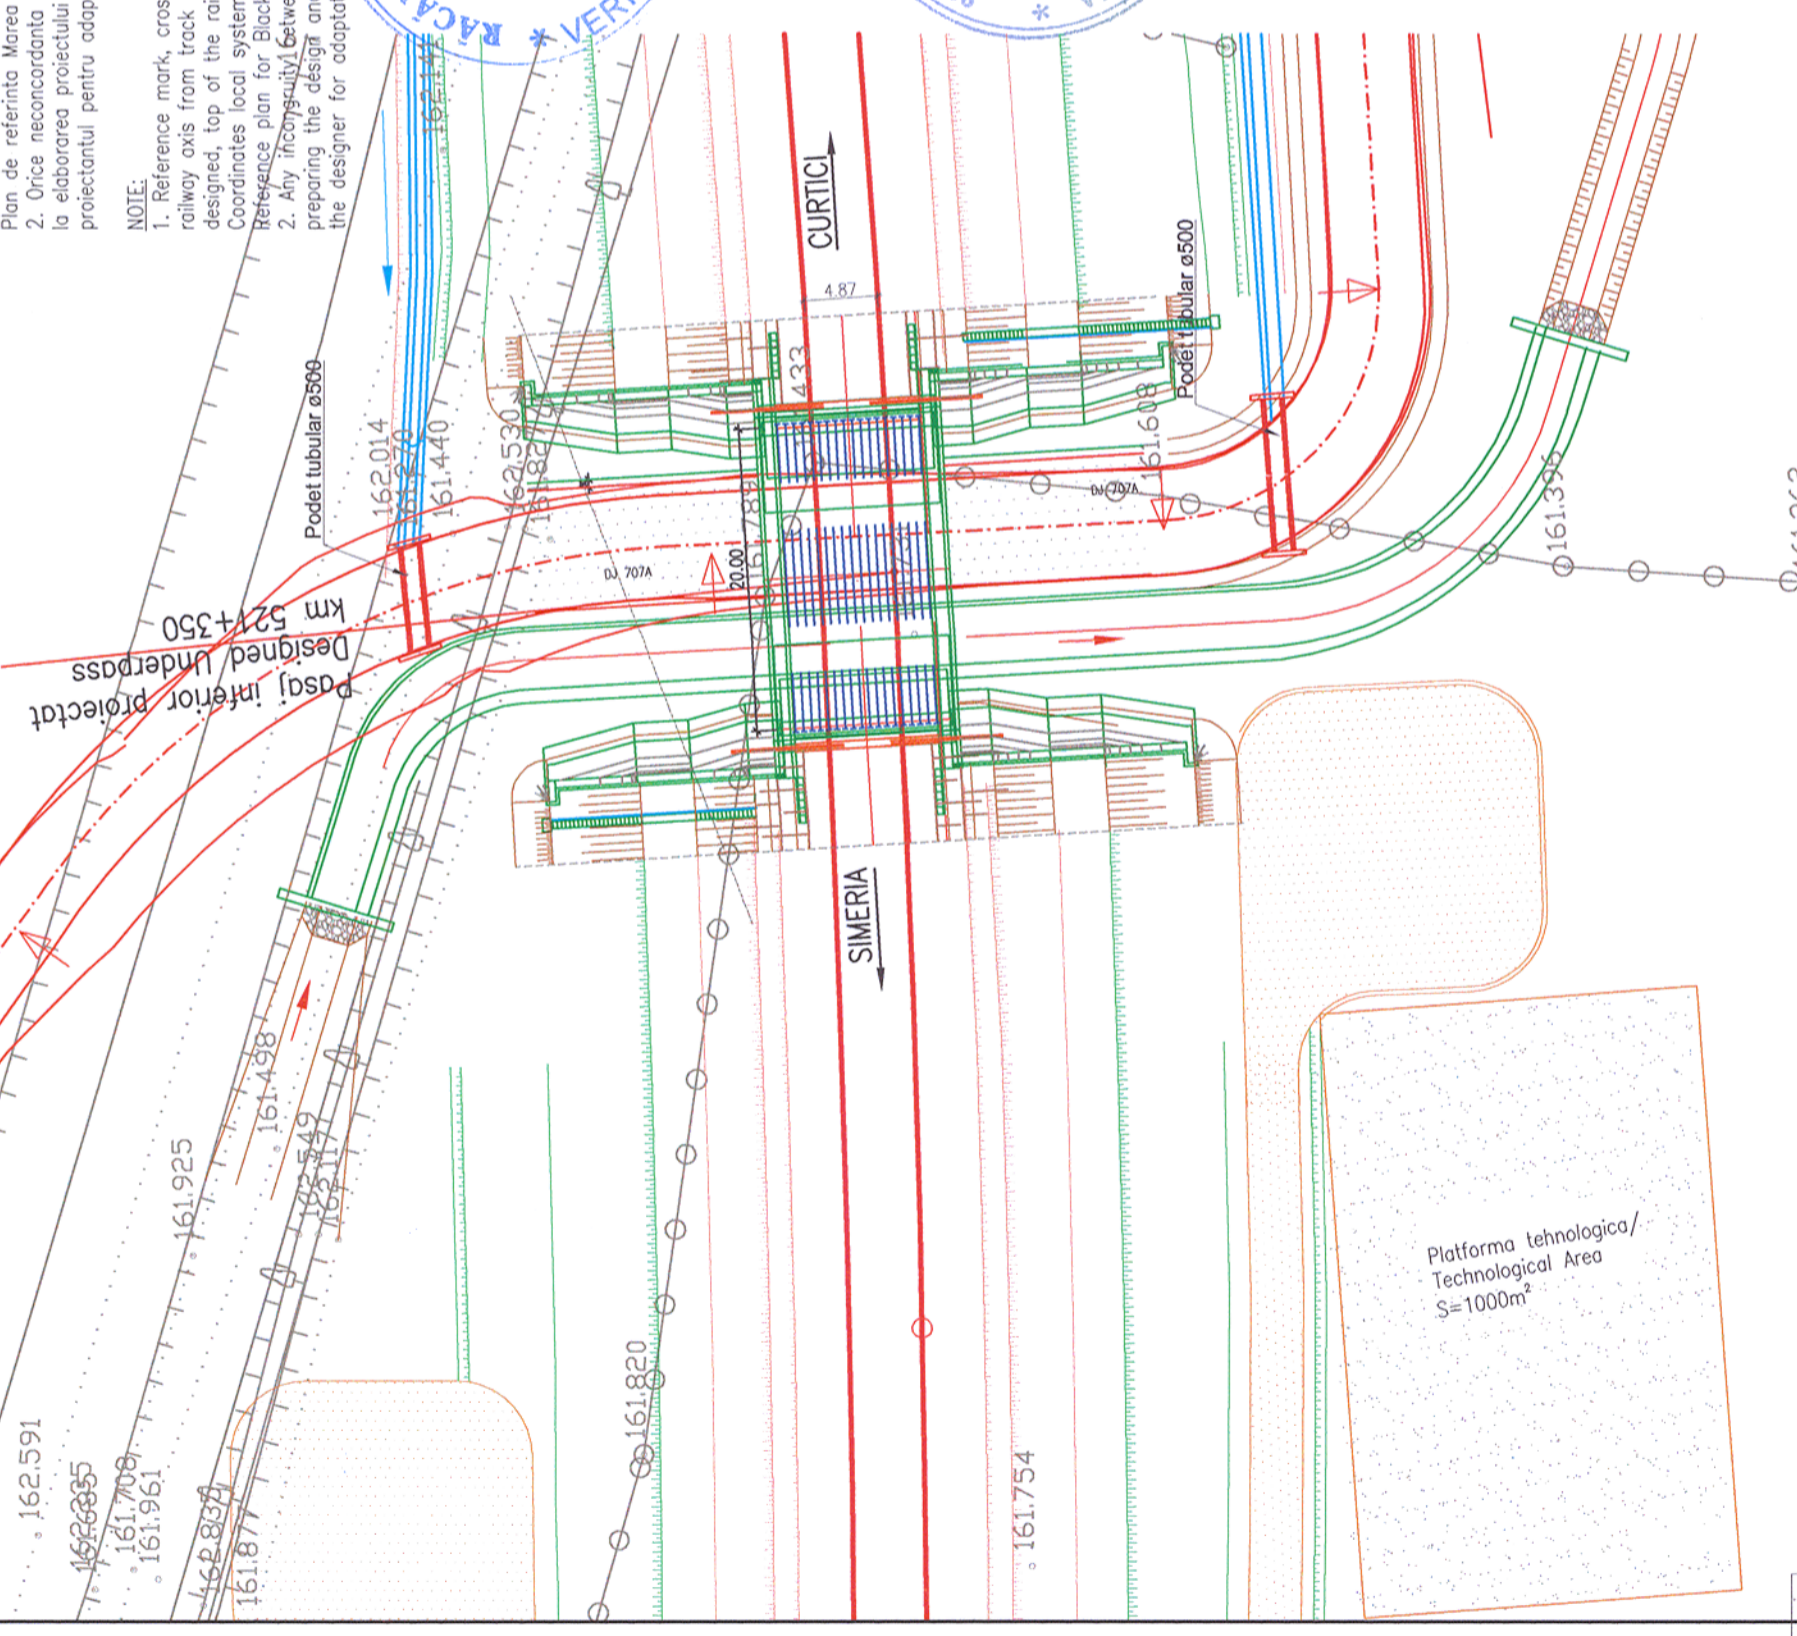


Pasaj inferior proiectat  
 Designed Underpass  
 km 521+350

Platforma tehnologica/  
 Technological Area  
 S=1000m<sup>2</sup>

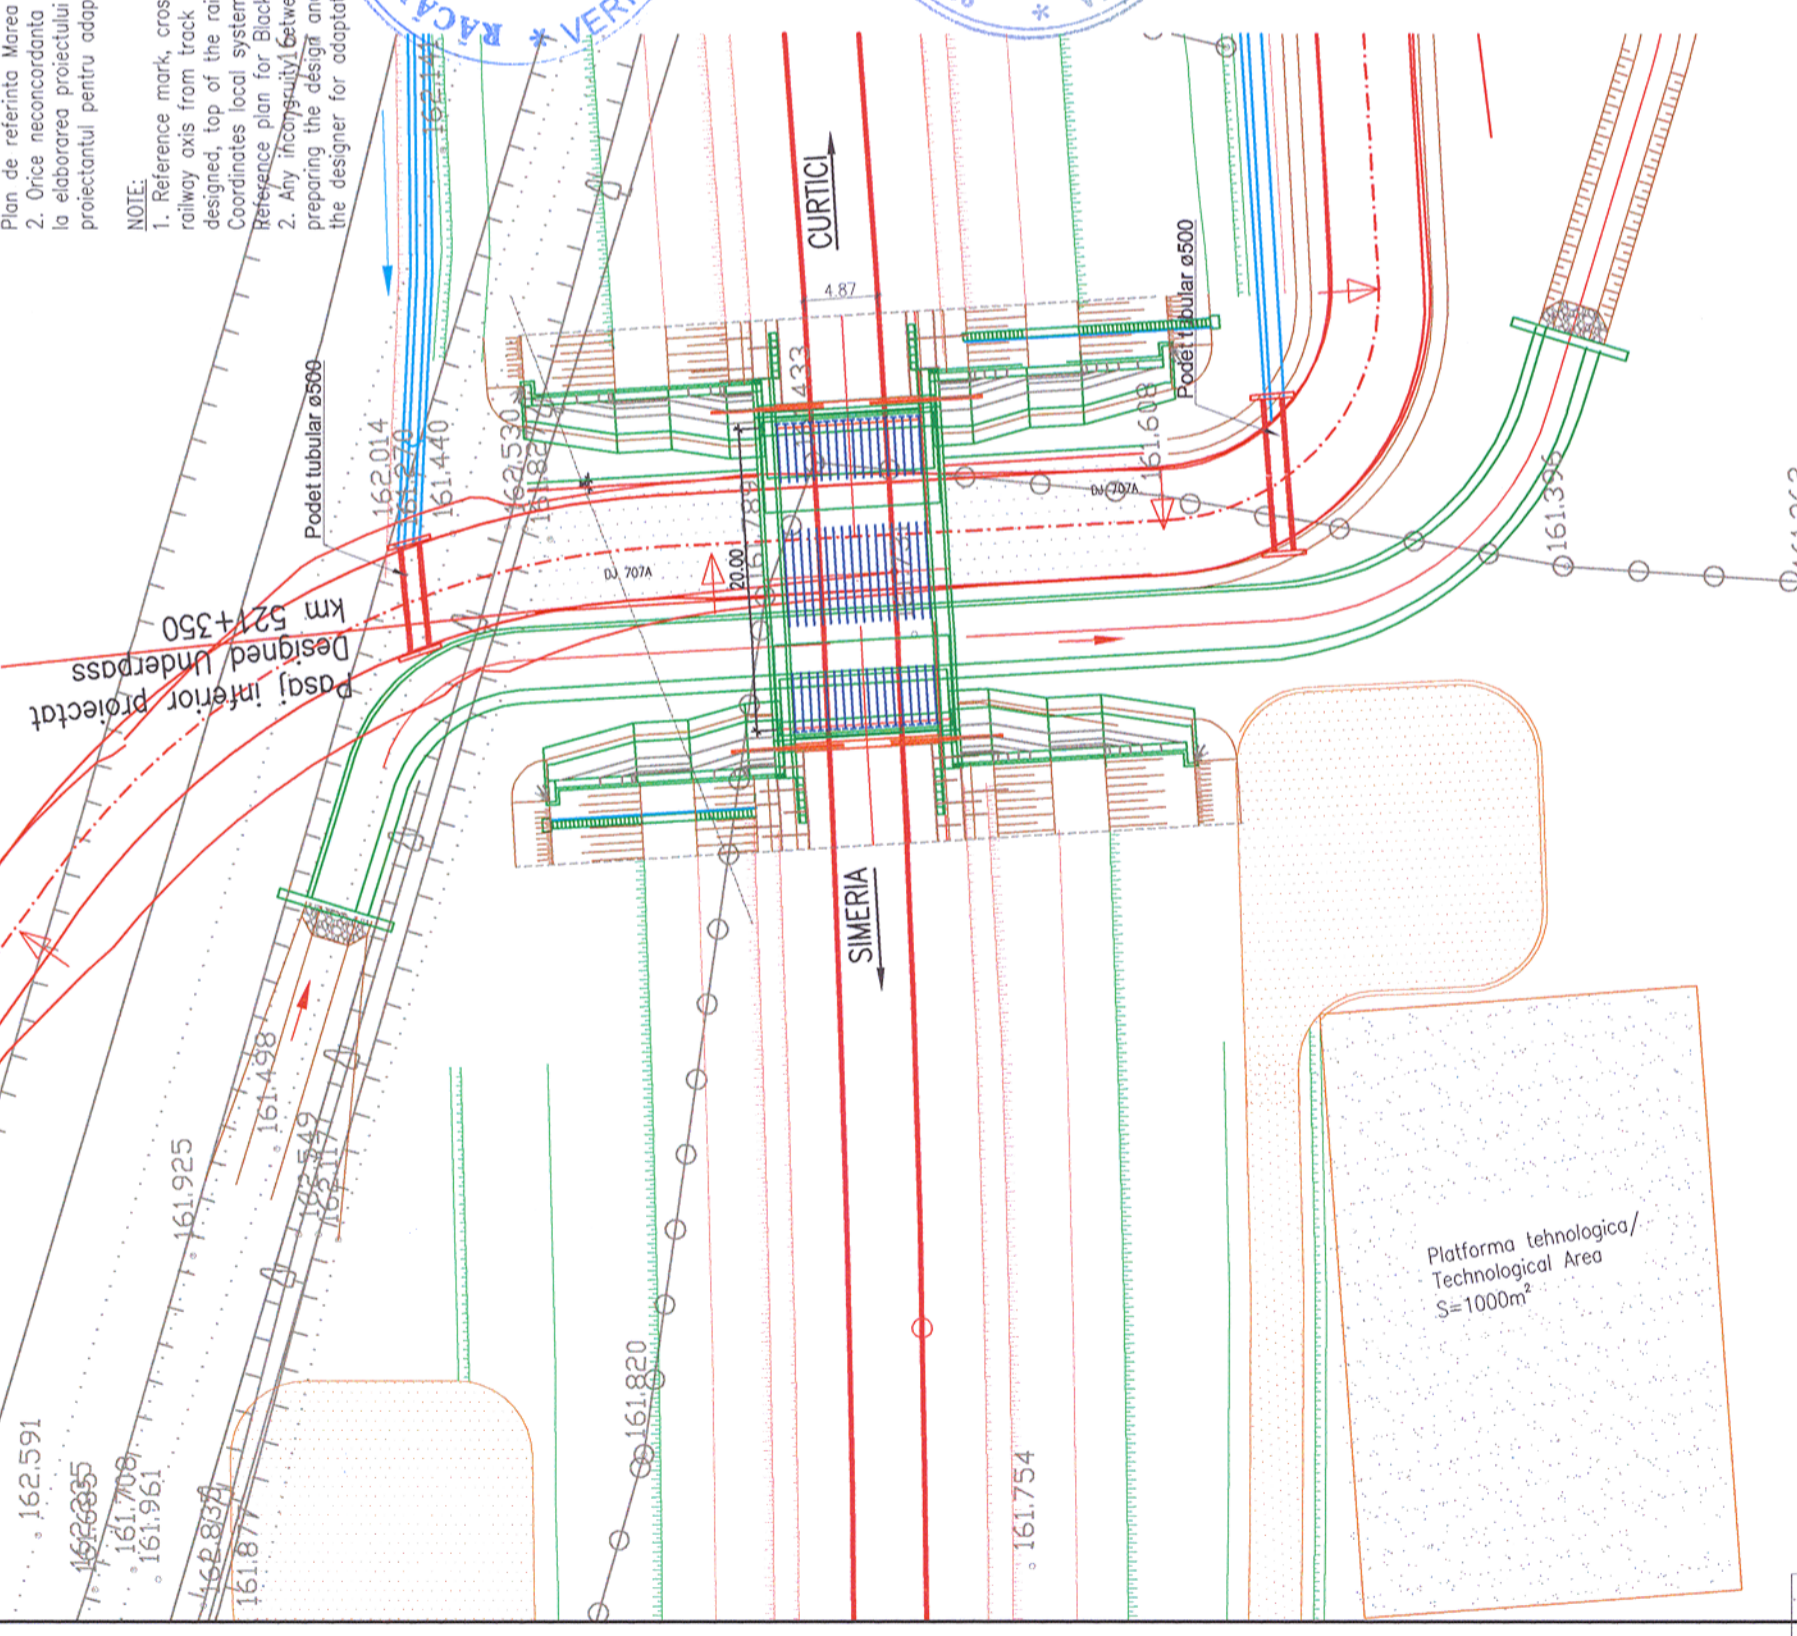


Pasaj inferior proiectat  
 Designed Underpass  
 km 521+350

Platforma tehnologica/  
 Technological Area  
 S=1000m<sup>2</sup>

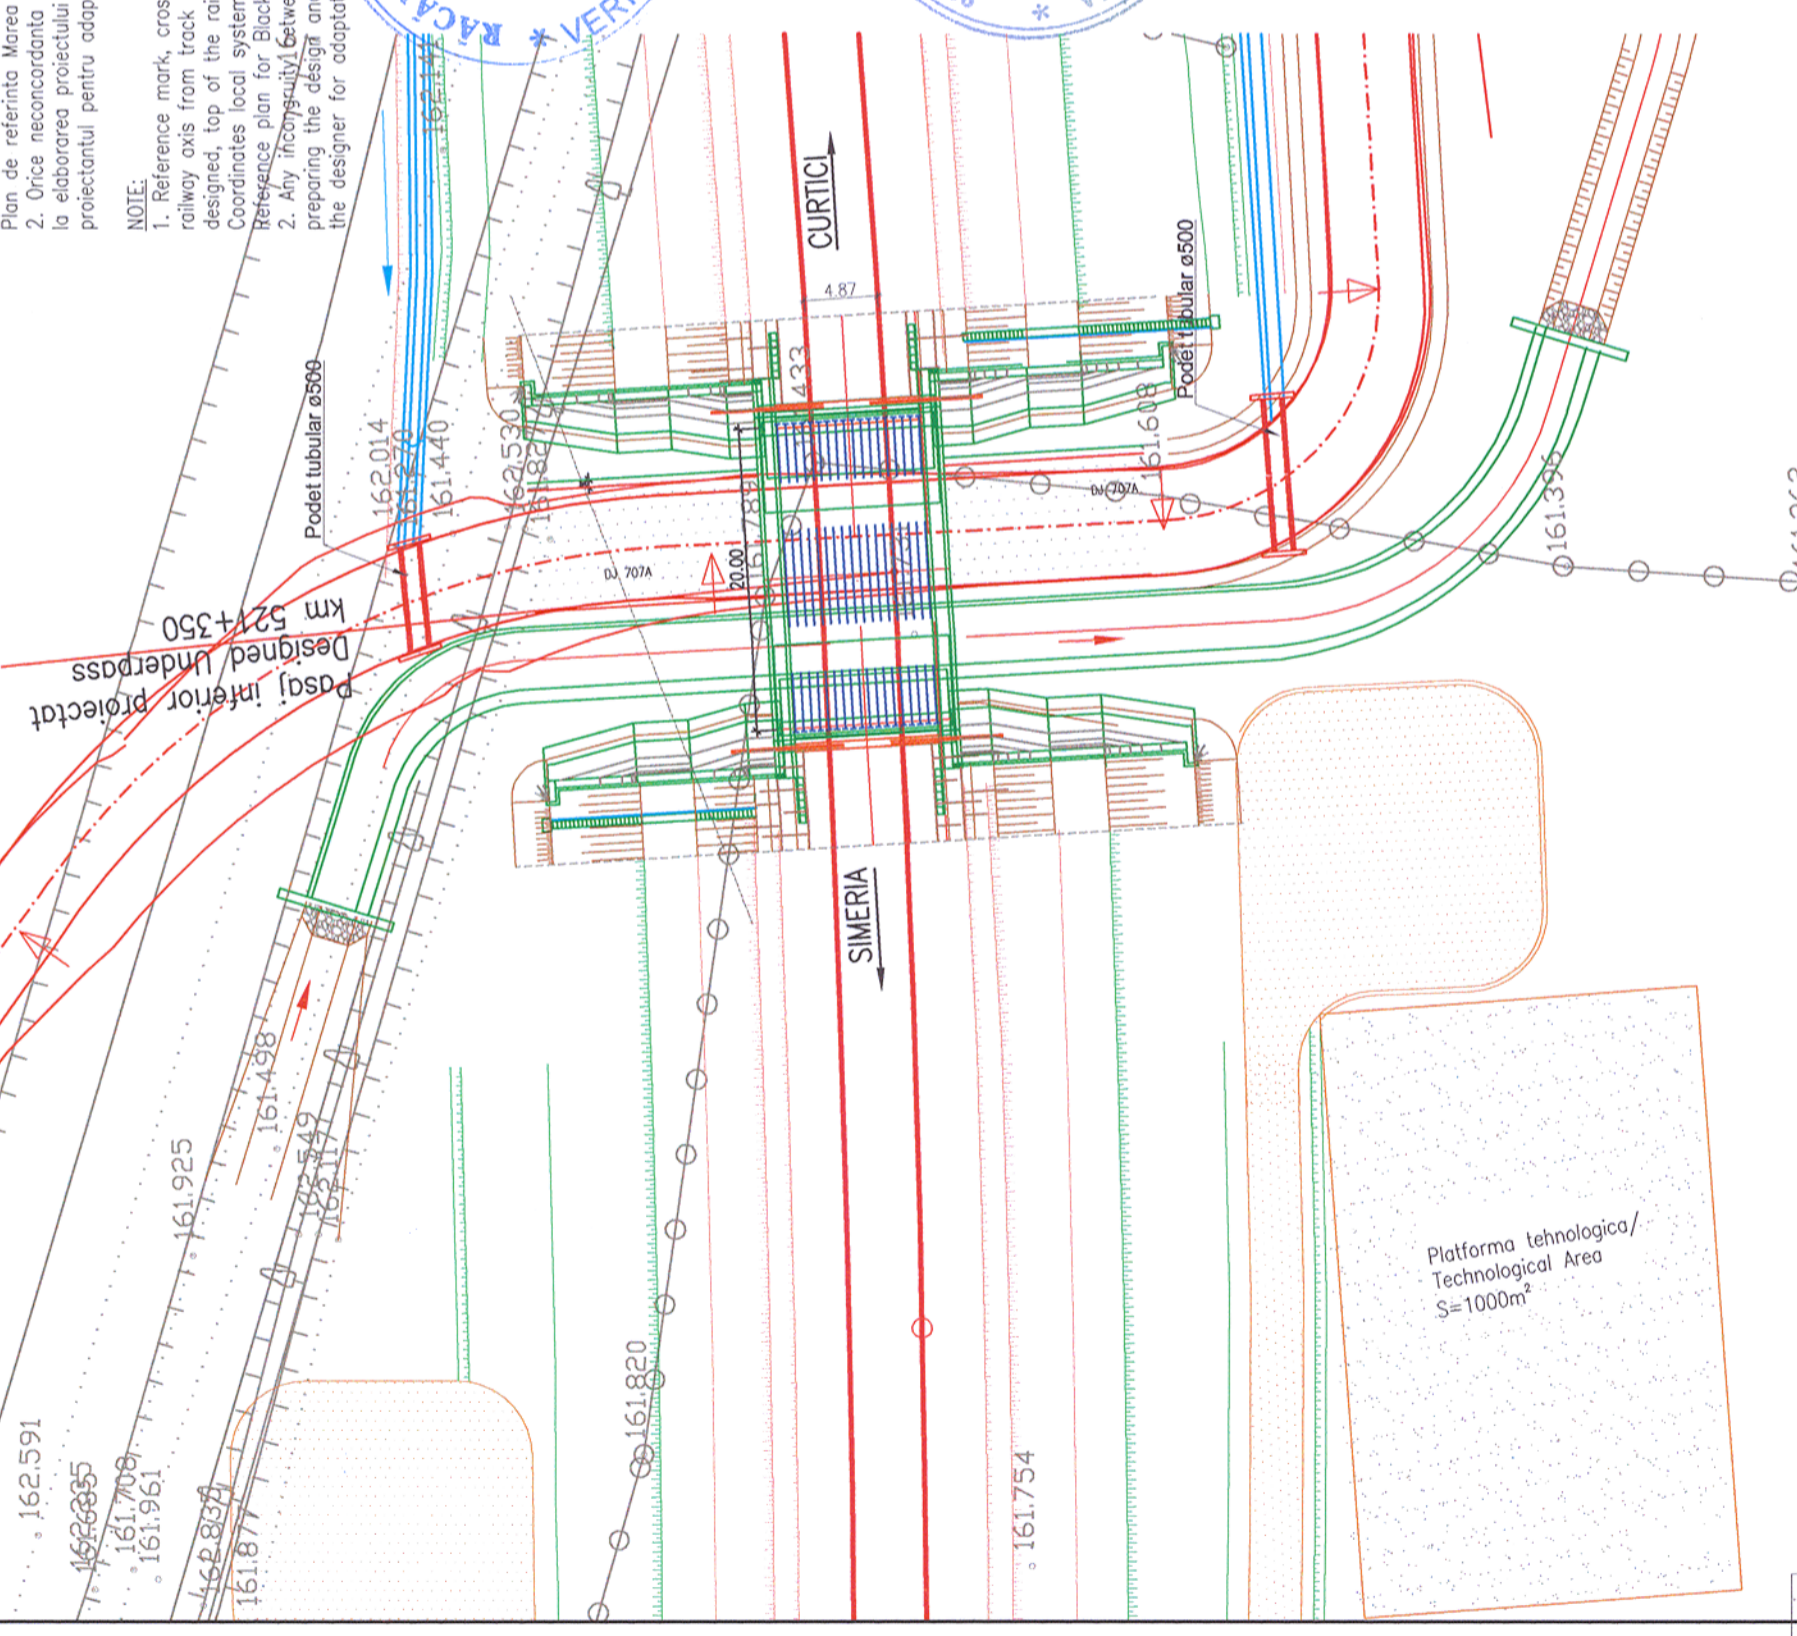


Pasaj inferior proiectat  
 Designed Underpass  
 km 521+350

Platforma tehnologica/  
 Technological Area  
 S=1000m<sup>2</sup>

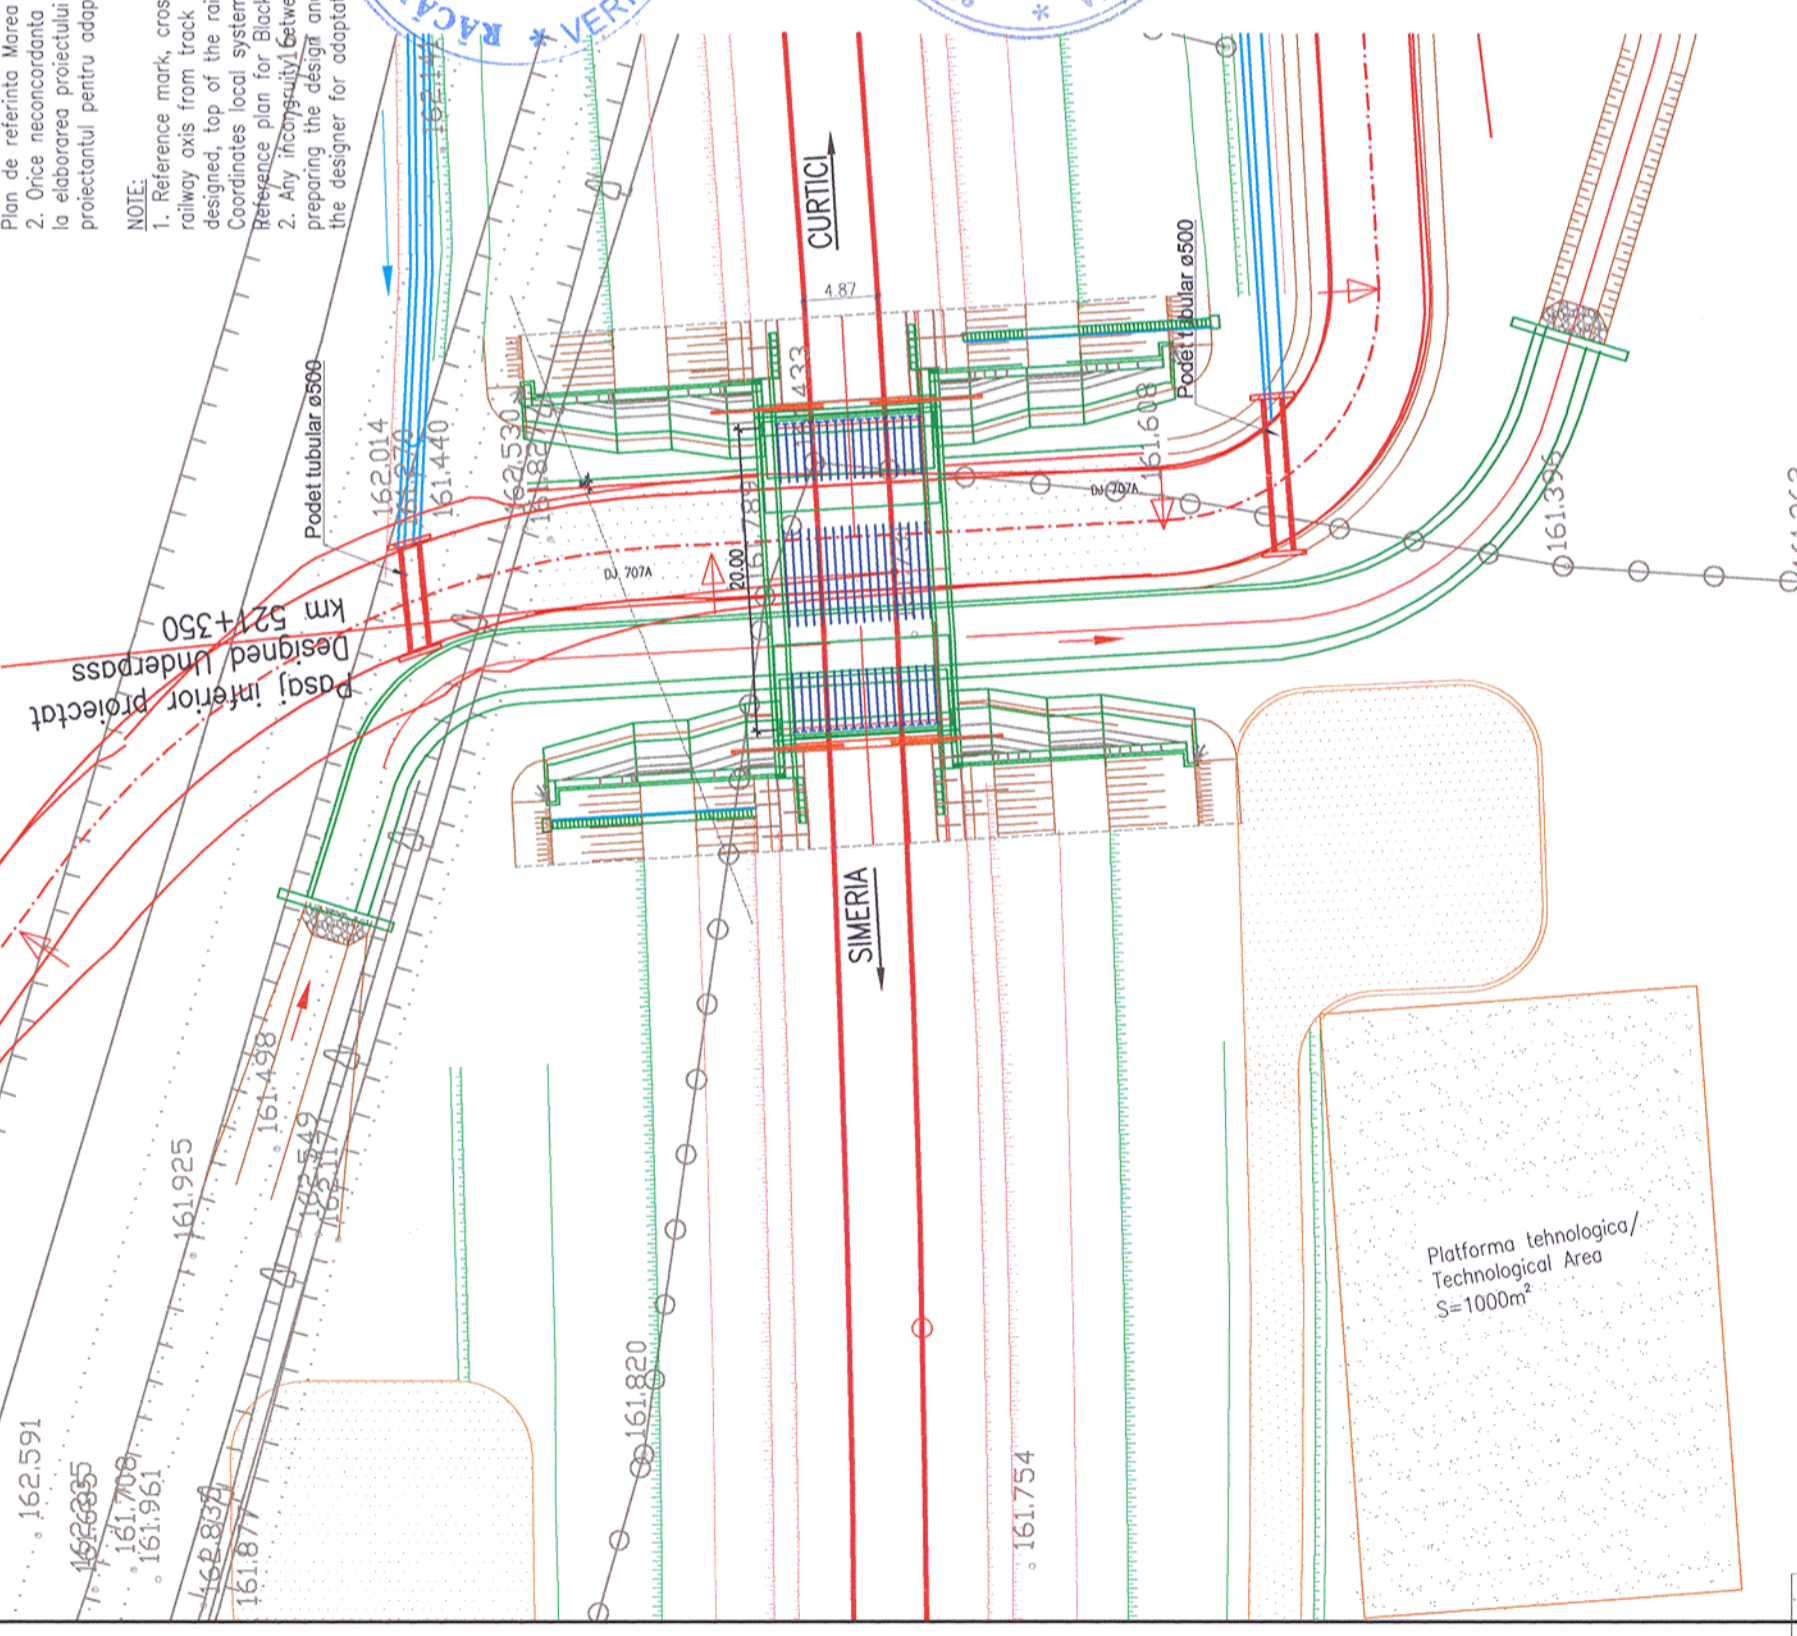


Pasaj inferior proiectat  
 Designed Underpass  
 km 521+350

Platforma tehnologica/  
 Technological Area  
 S=1000m<sup>2</sup>

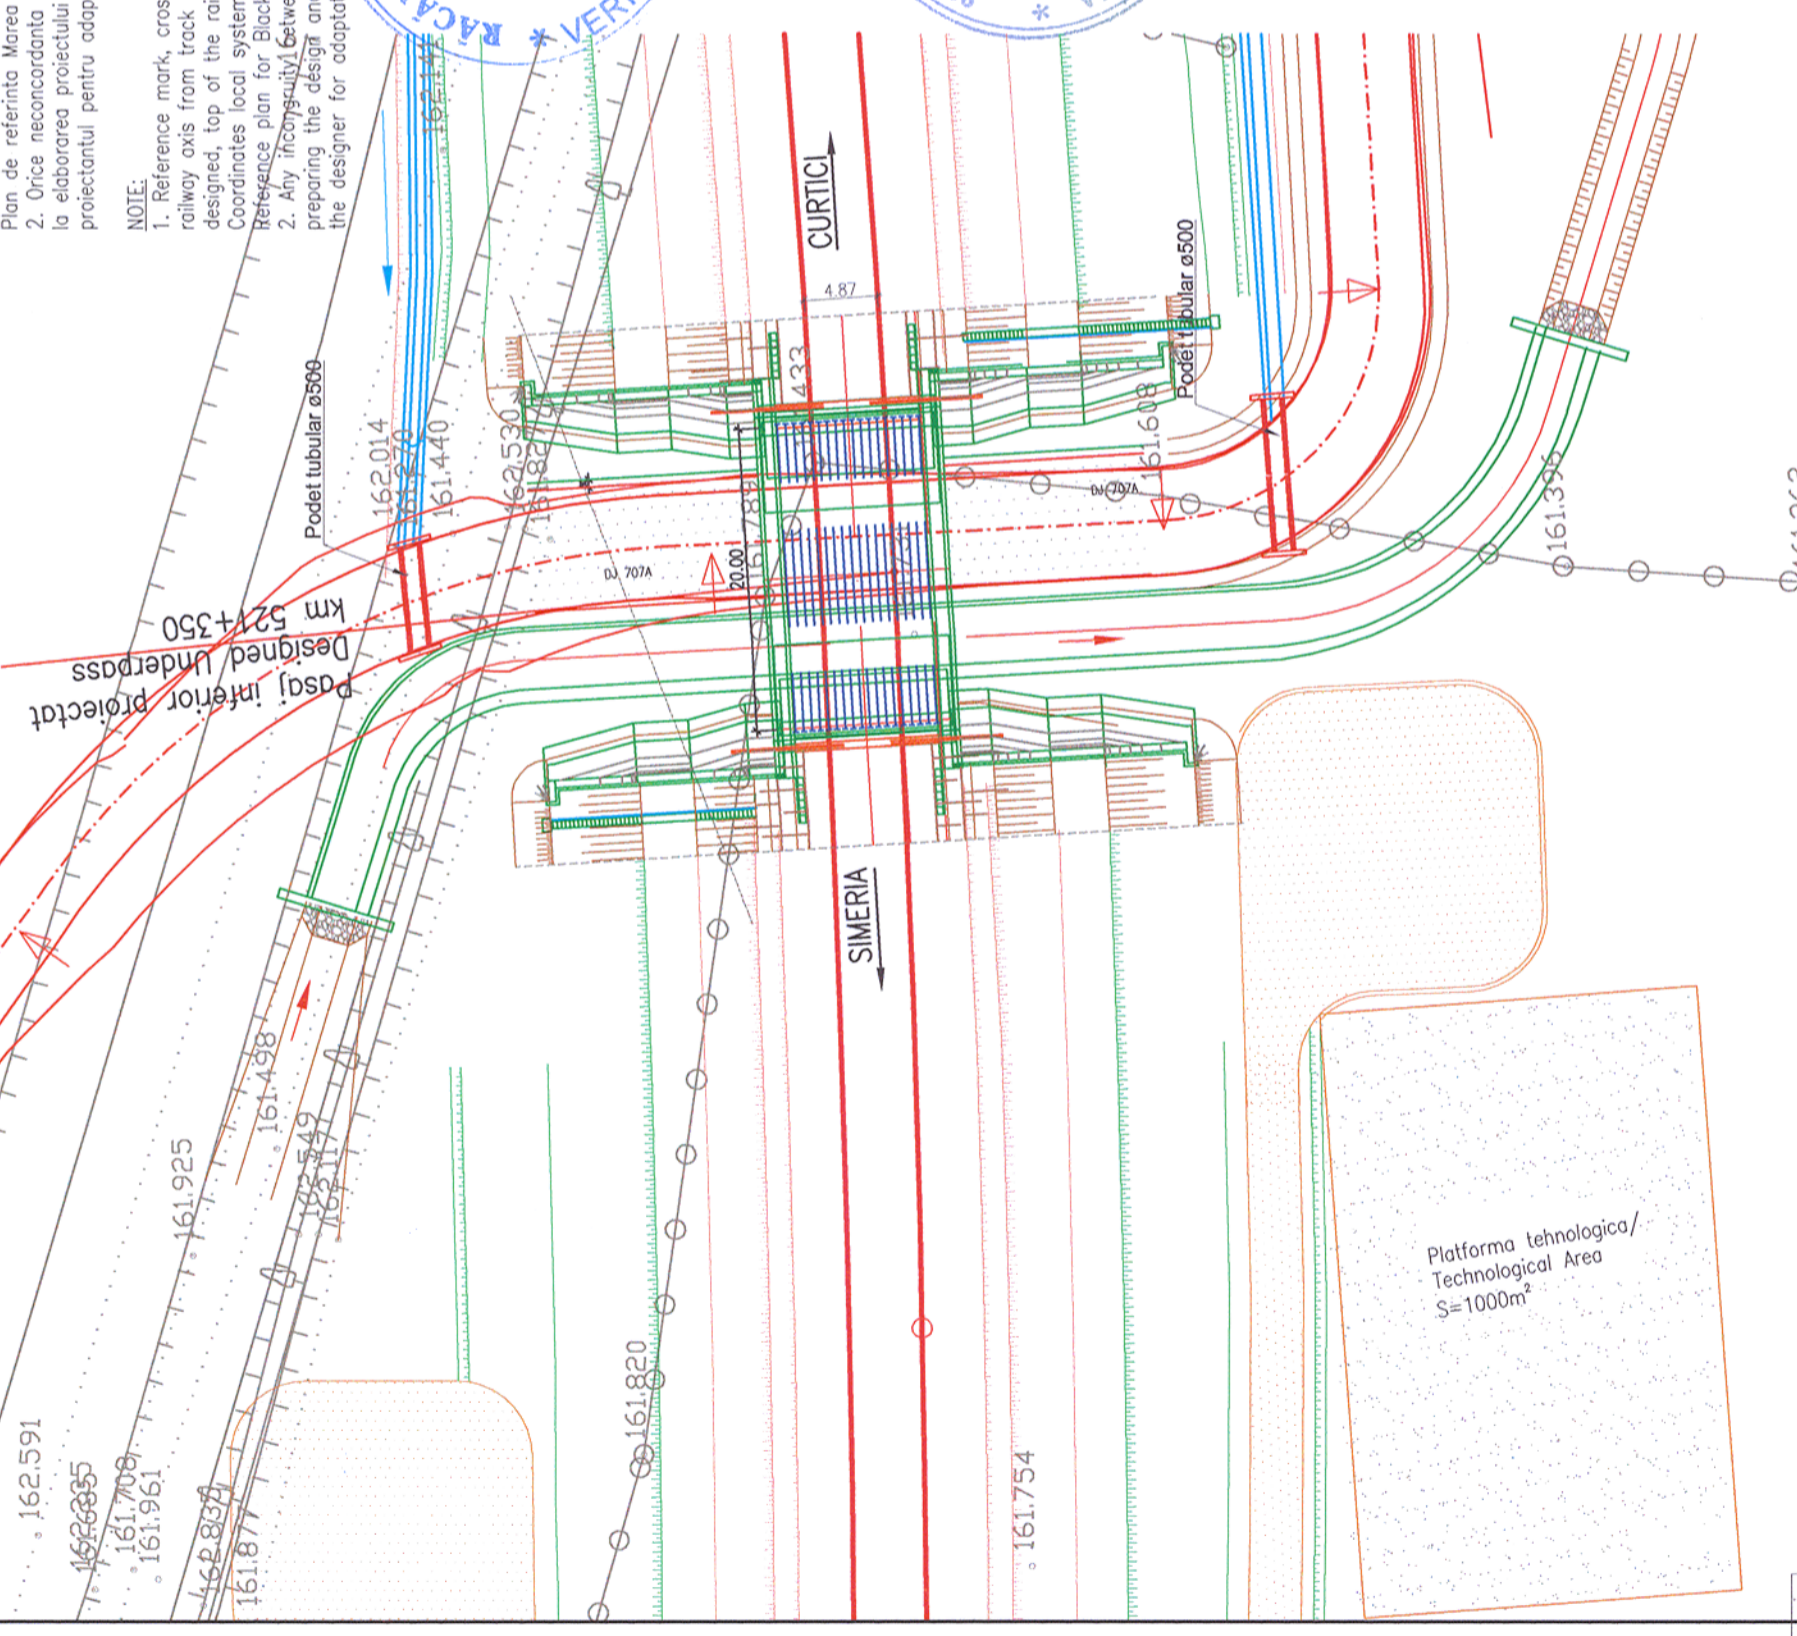


Pasaj inferior proiectat  
 Designed Underpass  
 km 521+350

Platforma tehnologica/  
 Technological Area  
 S=1000m<sup>2</sup>

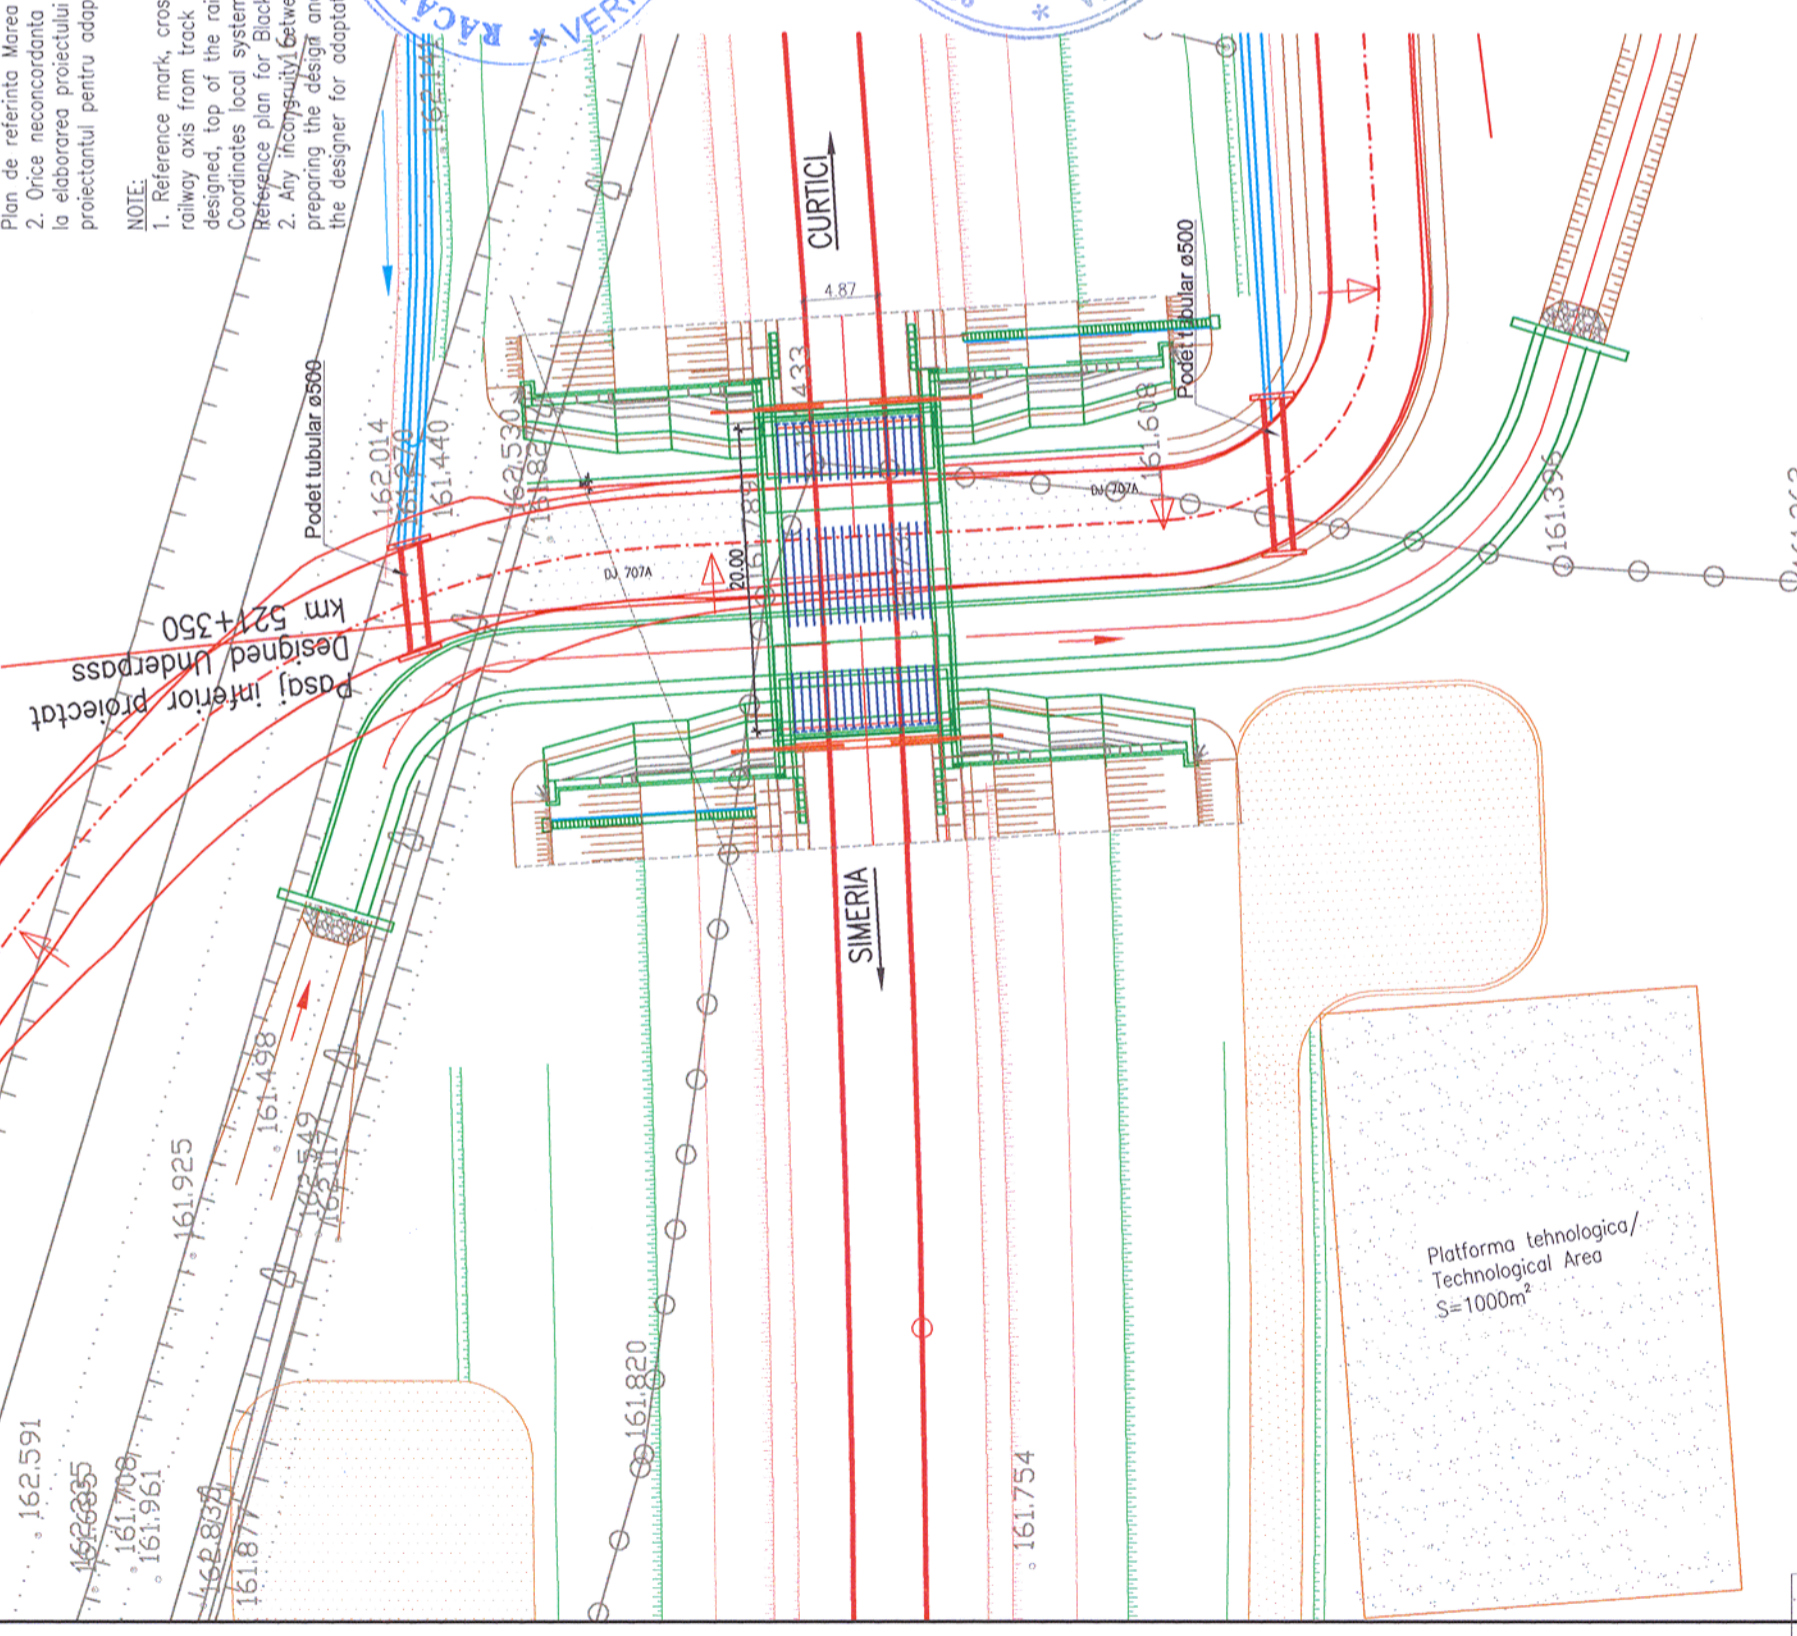


Pasaj inferior proiectat  
 Designed Underpass  
 km 521+350

Platforma tehnologica/  
 Technological Area  
 S=1000m<sup>2</sup>

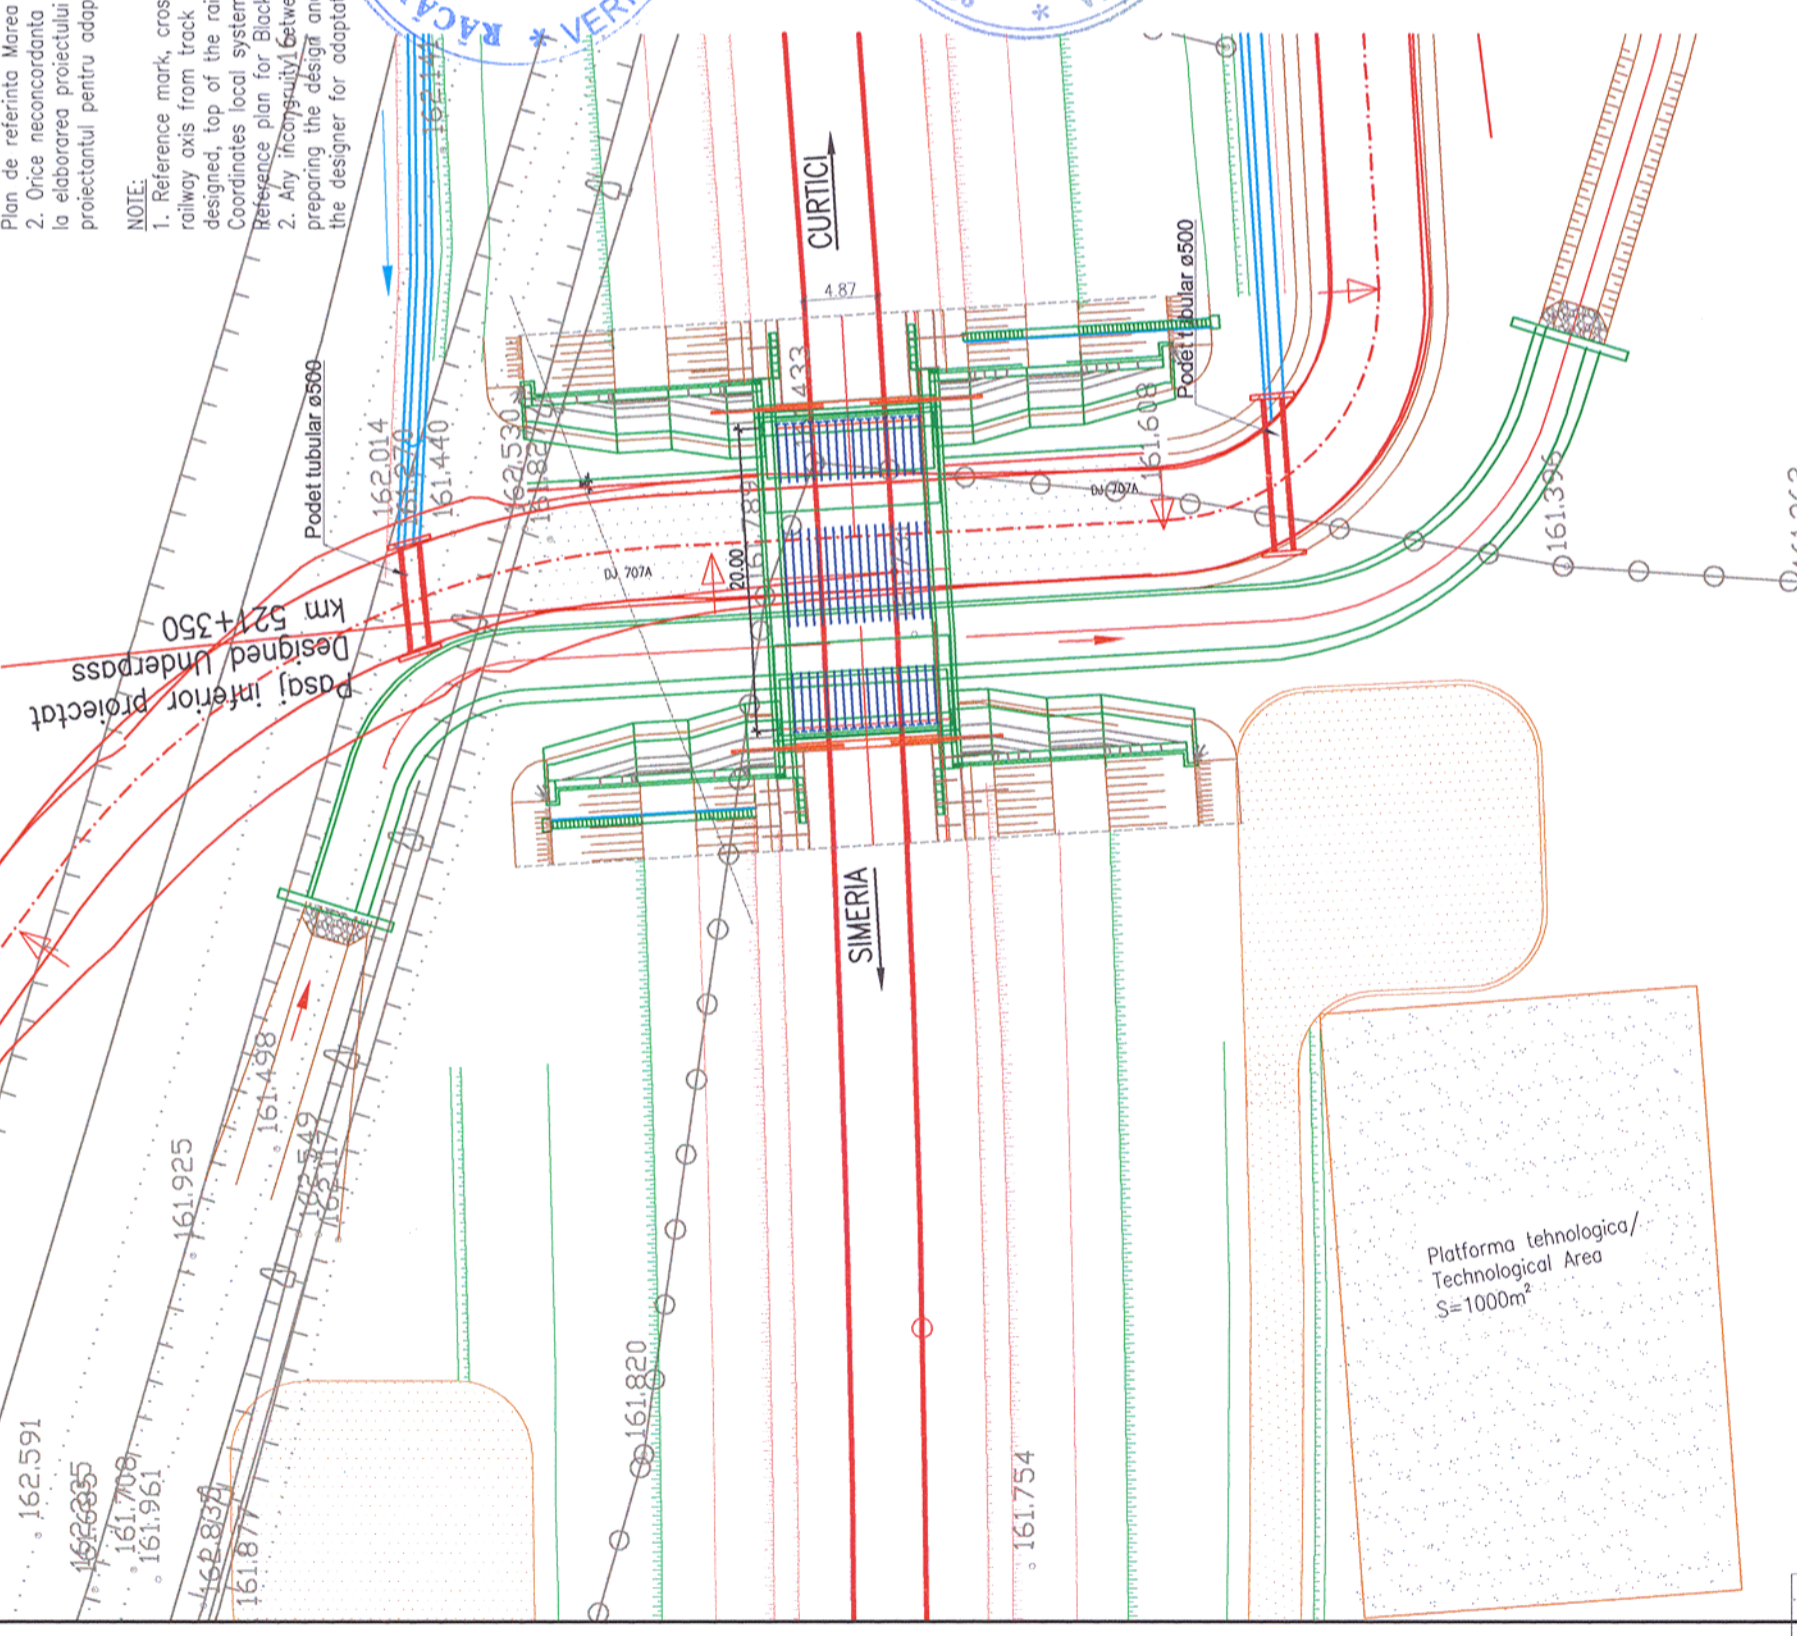


Pasaj inferior proiectat  
 Designed Underpass  
 km 521+350

Platforma tehnologica/  
 Technological Area  
 S=1000m<sup>2</sup>

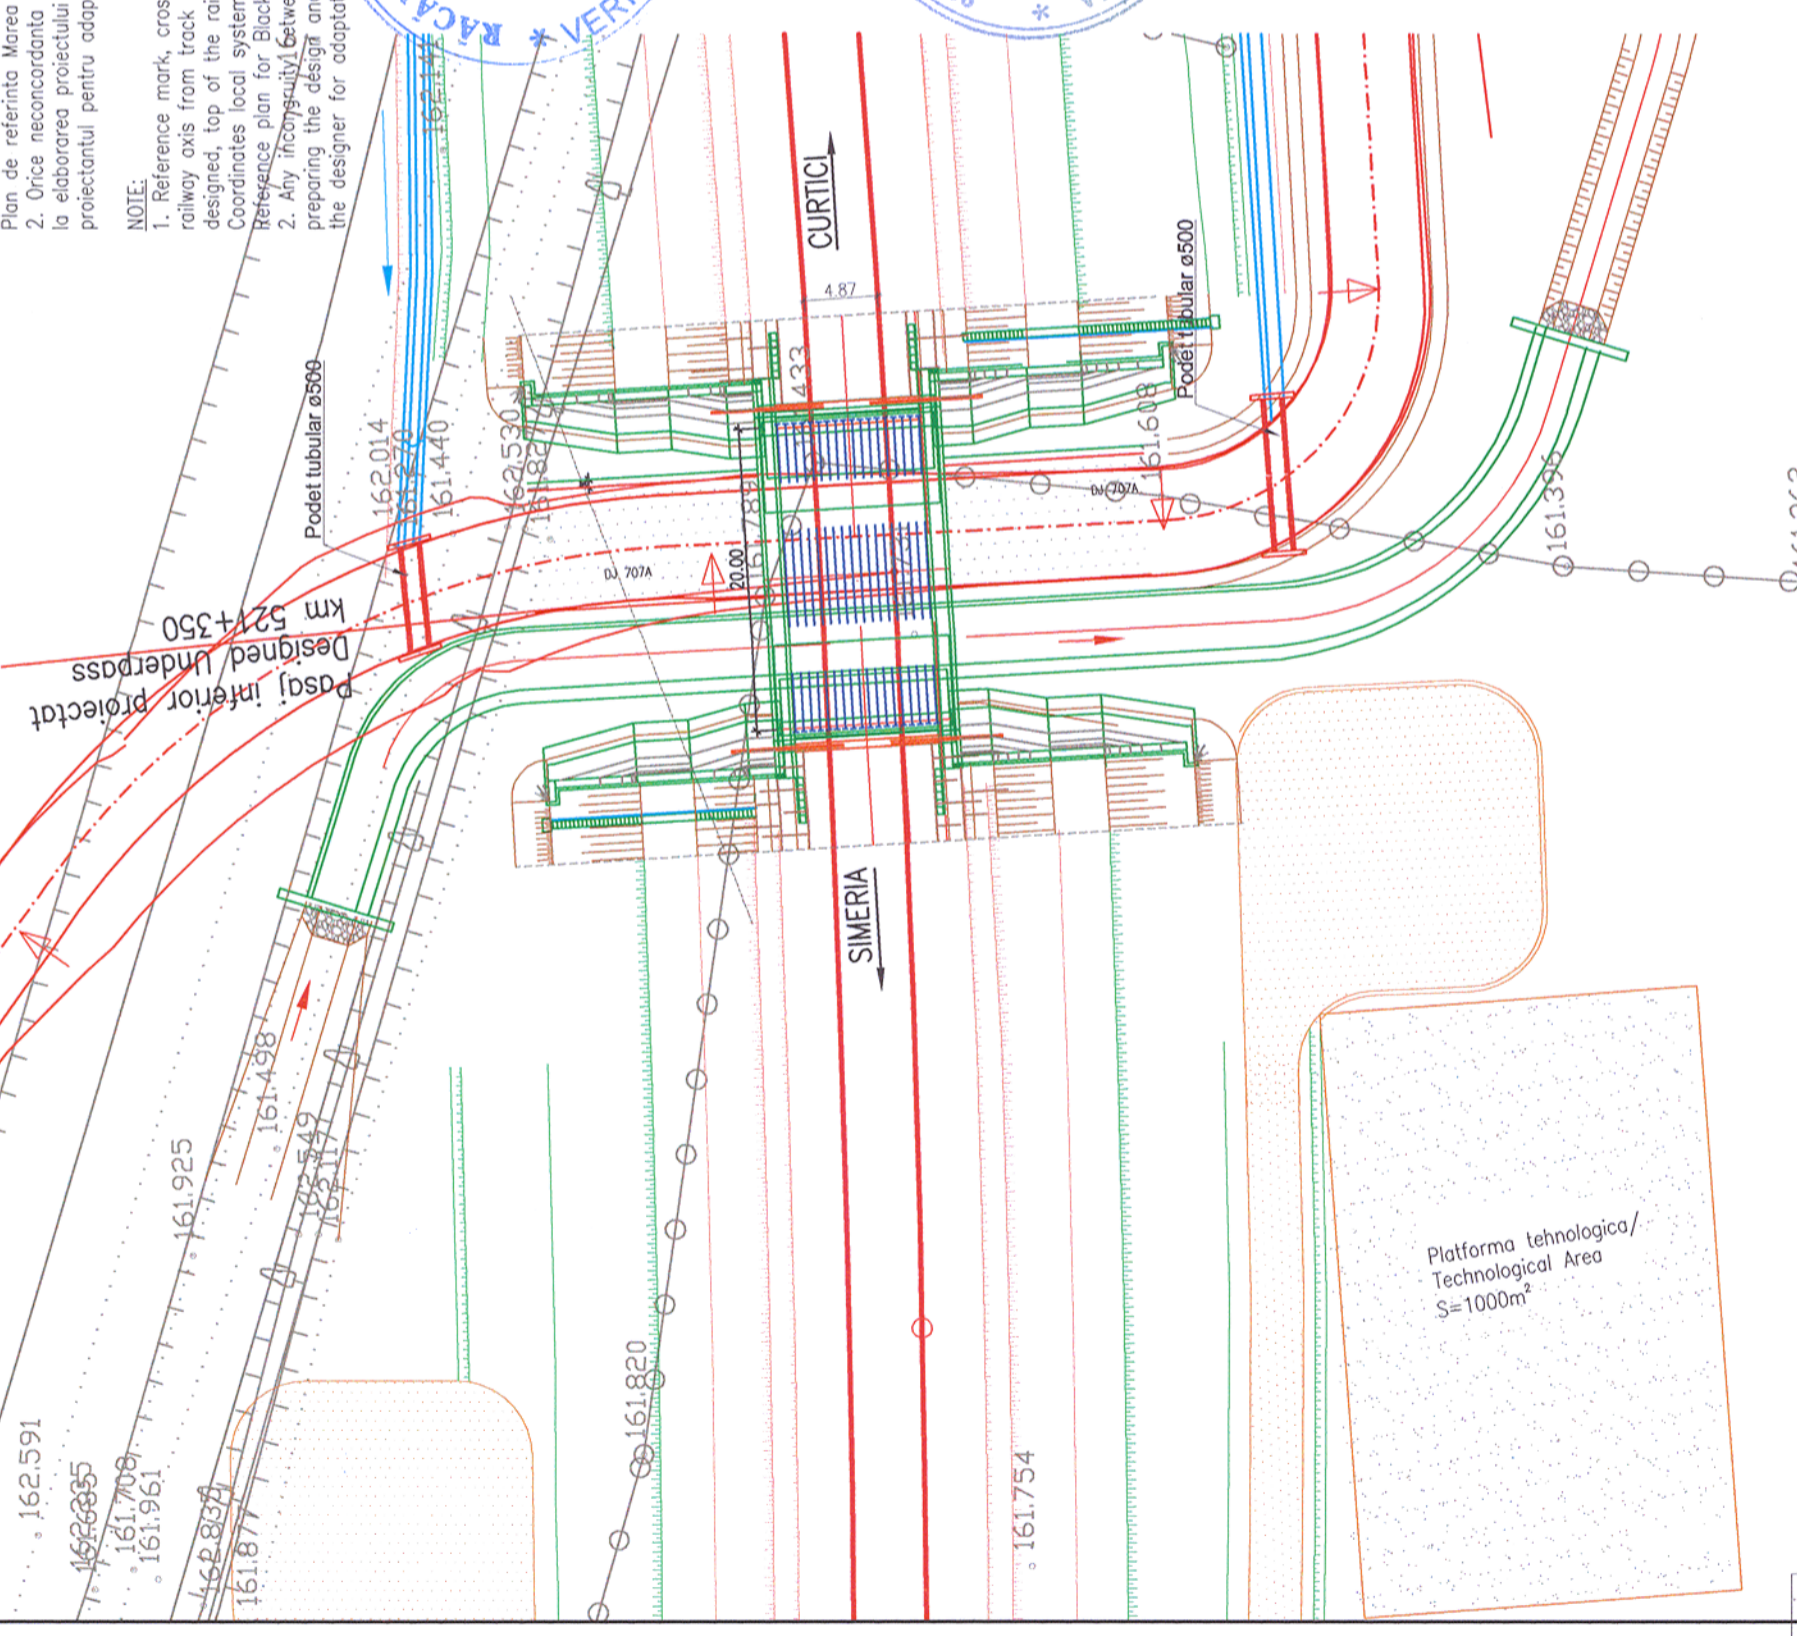


Pasaj inferior proiectat  
 Designed Underpass  
 km 521+350

Platforma tehnologica/  
 Technological Area  
 S=1000m<sup>2</sup>

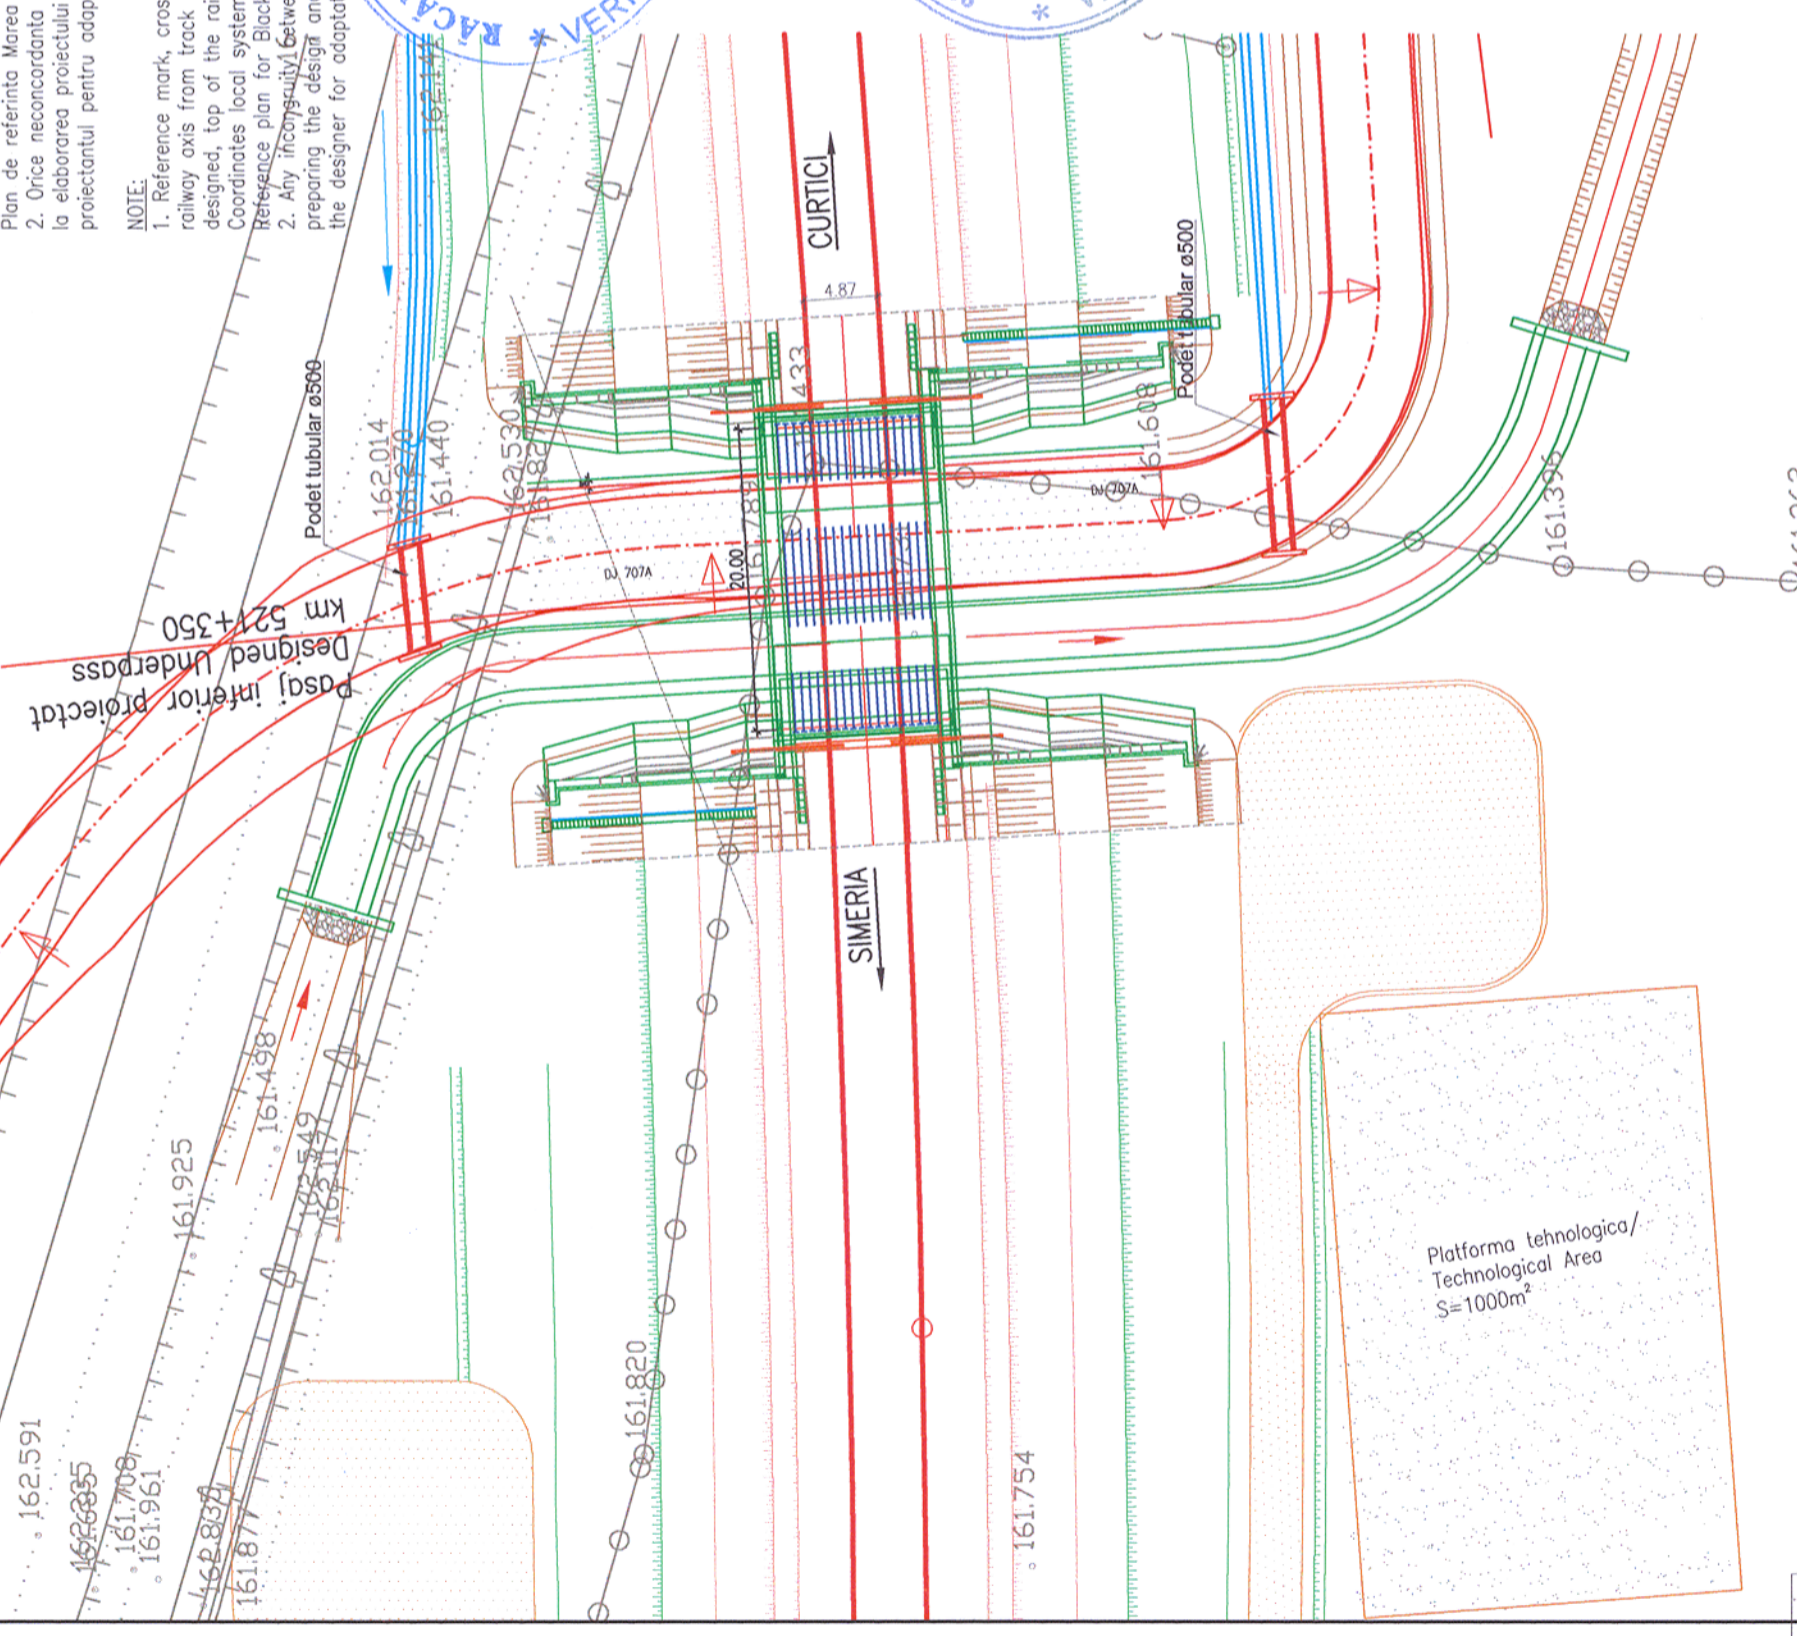


Pasaj inferior proiectat  
 Designed Underpass  
 km 521+350

Platforma tehnologica/  
 Technological Area  
 S=1000m<sup>2</sup>

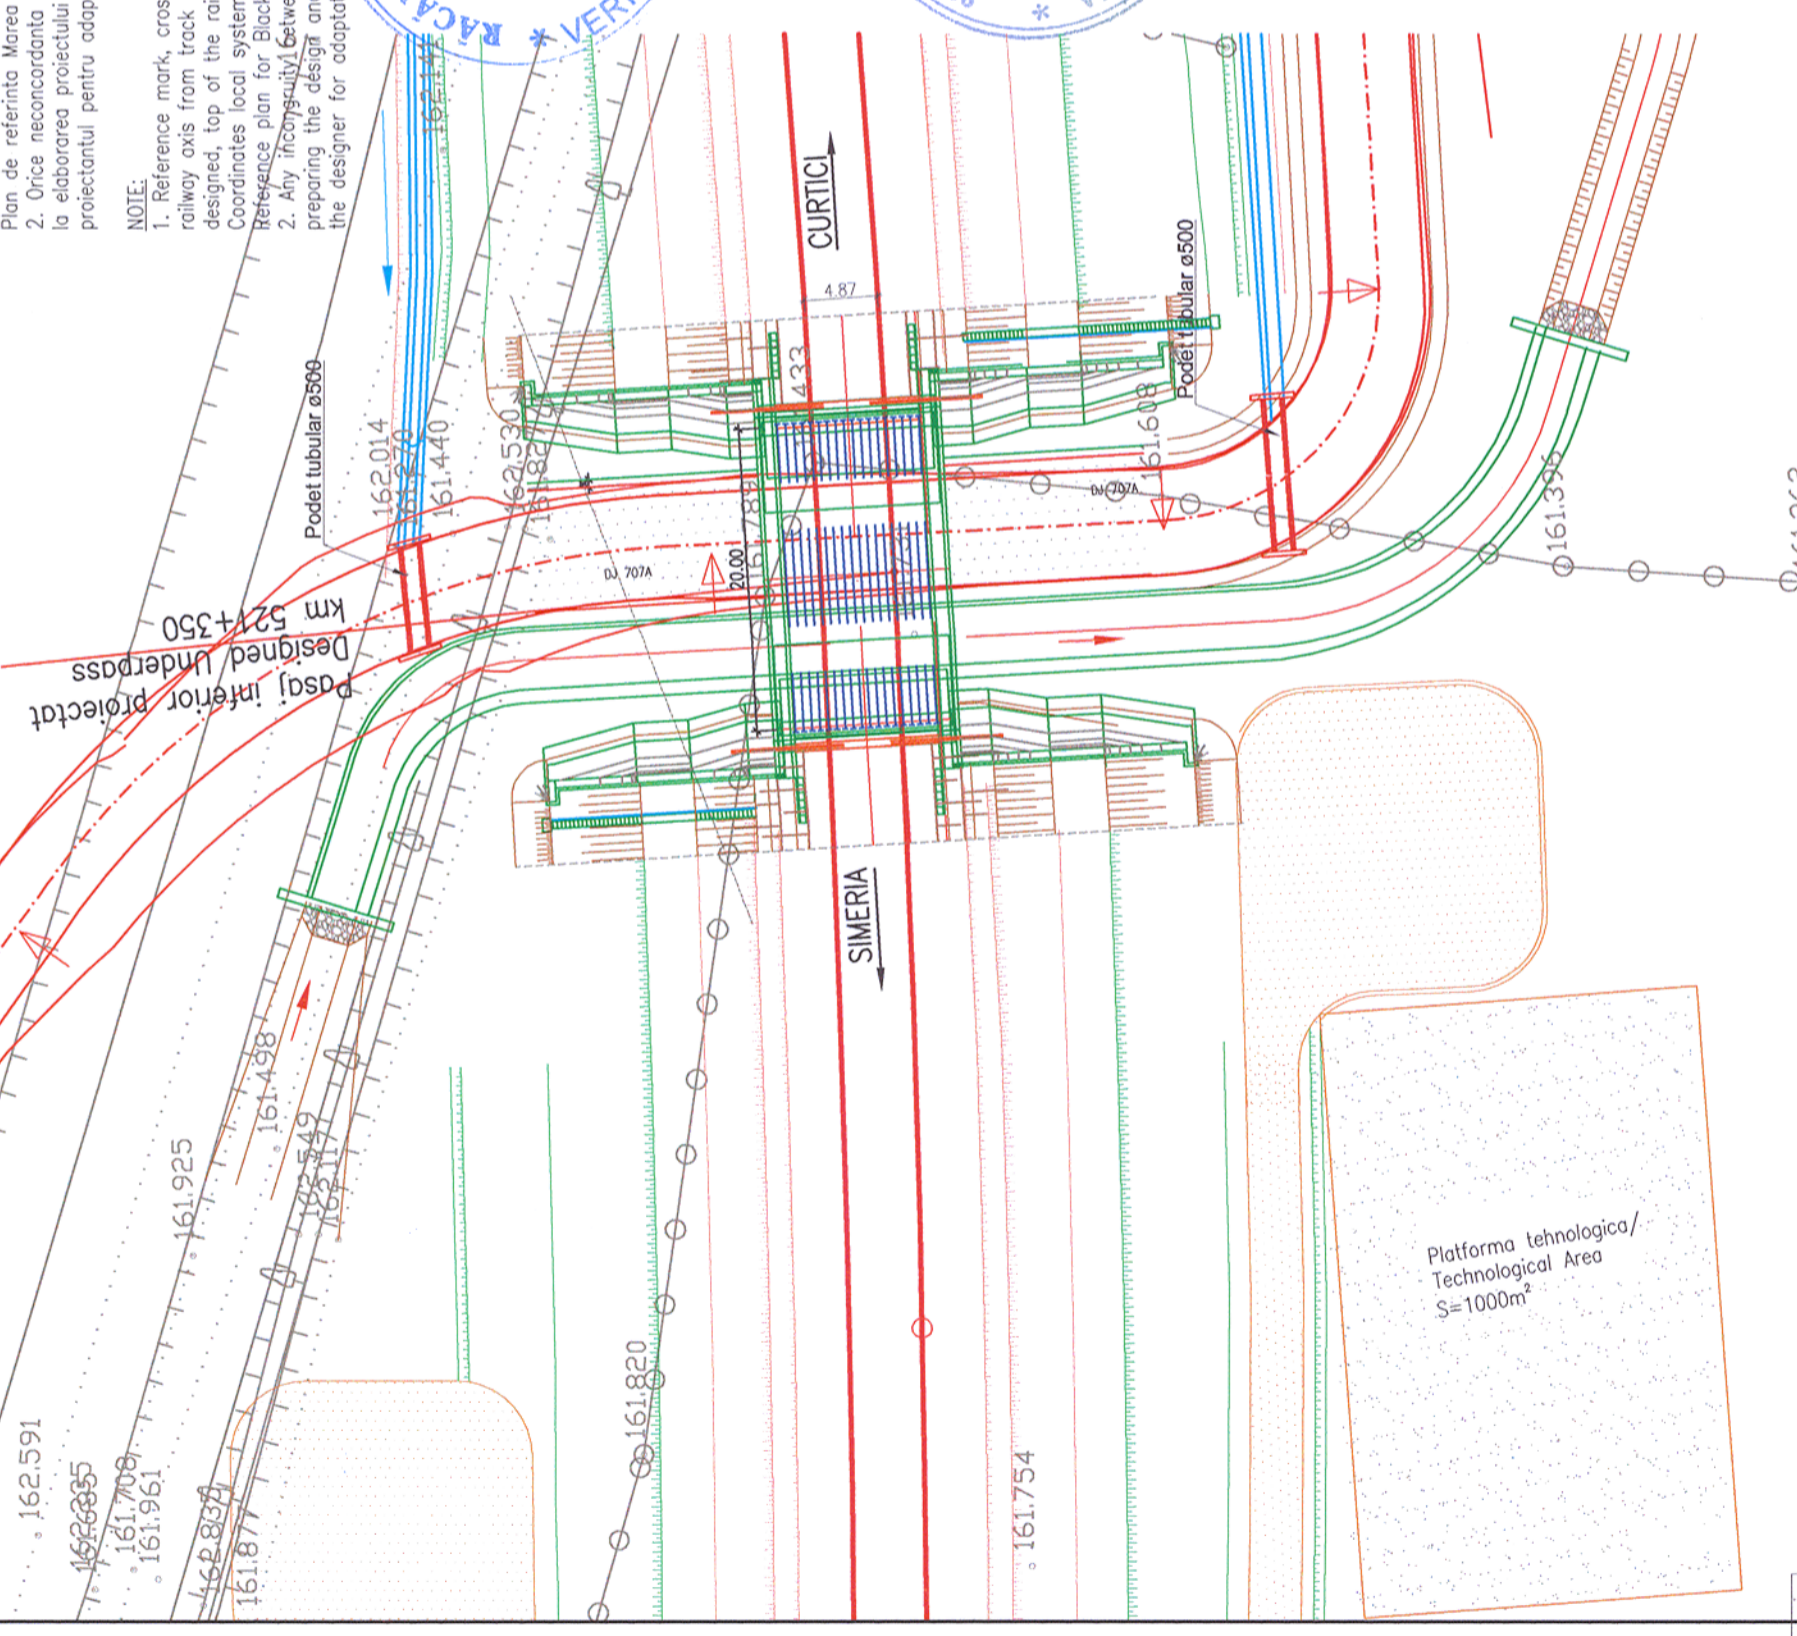


Pasaj inferior proiectat  
 Designed Underpass  
 km 521+350

Platforma tehnologica/  
 Technological Area  
 S=1000m<sup>2</sup>

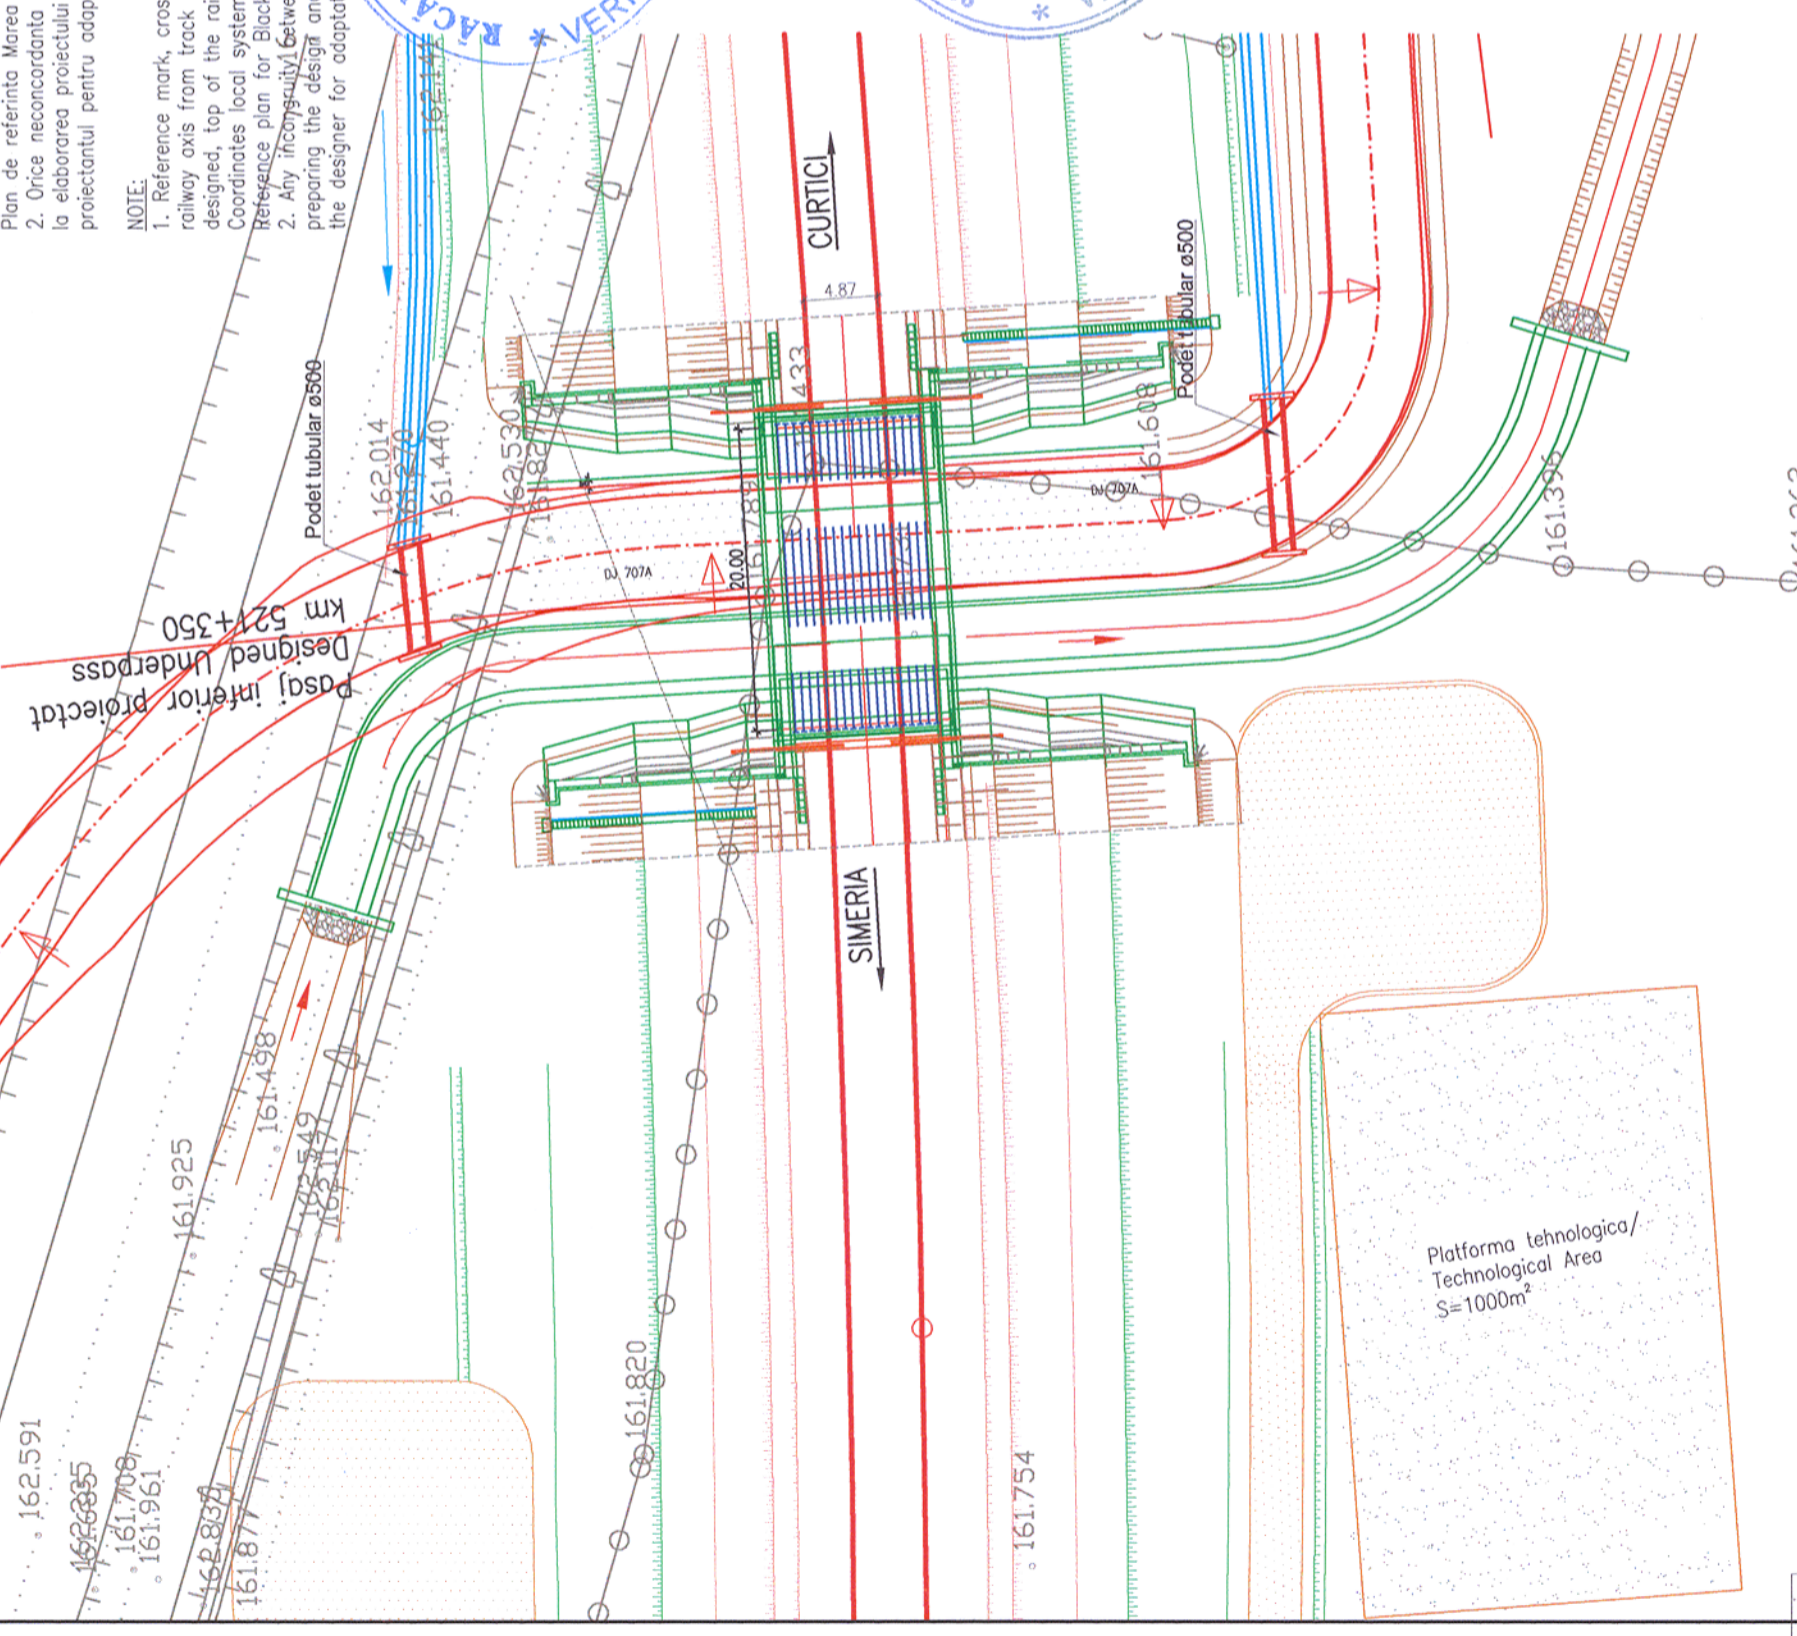


Pasaj inferior proiectat  
 Designed Underpass  
 km 521+350

Platforma tehnologica/  
 Technological Area  
 S=1000m<sup>2</sup>

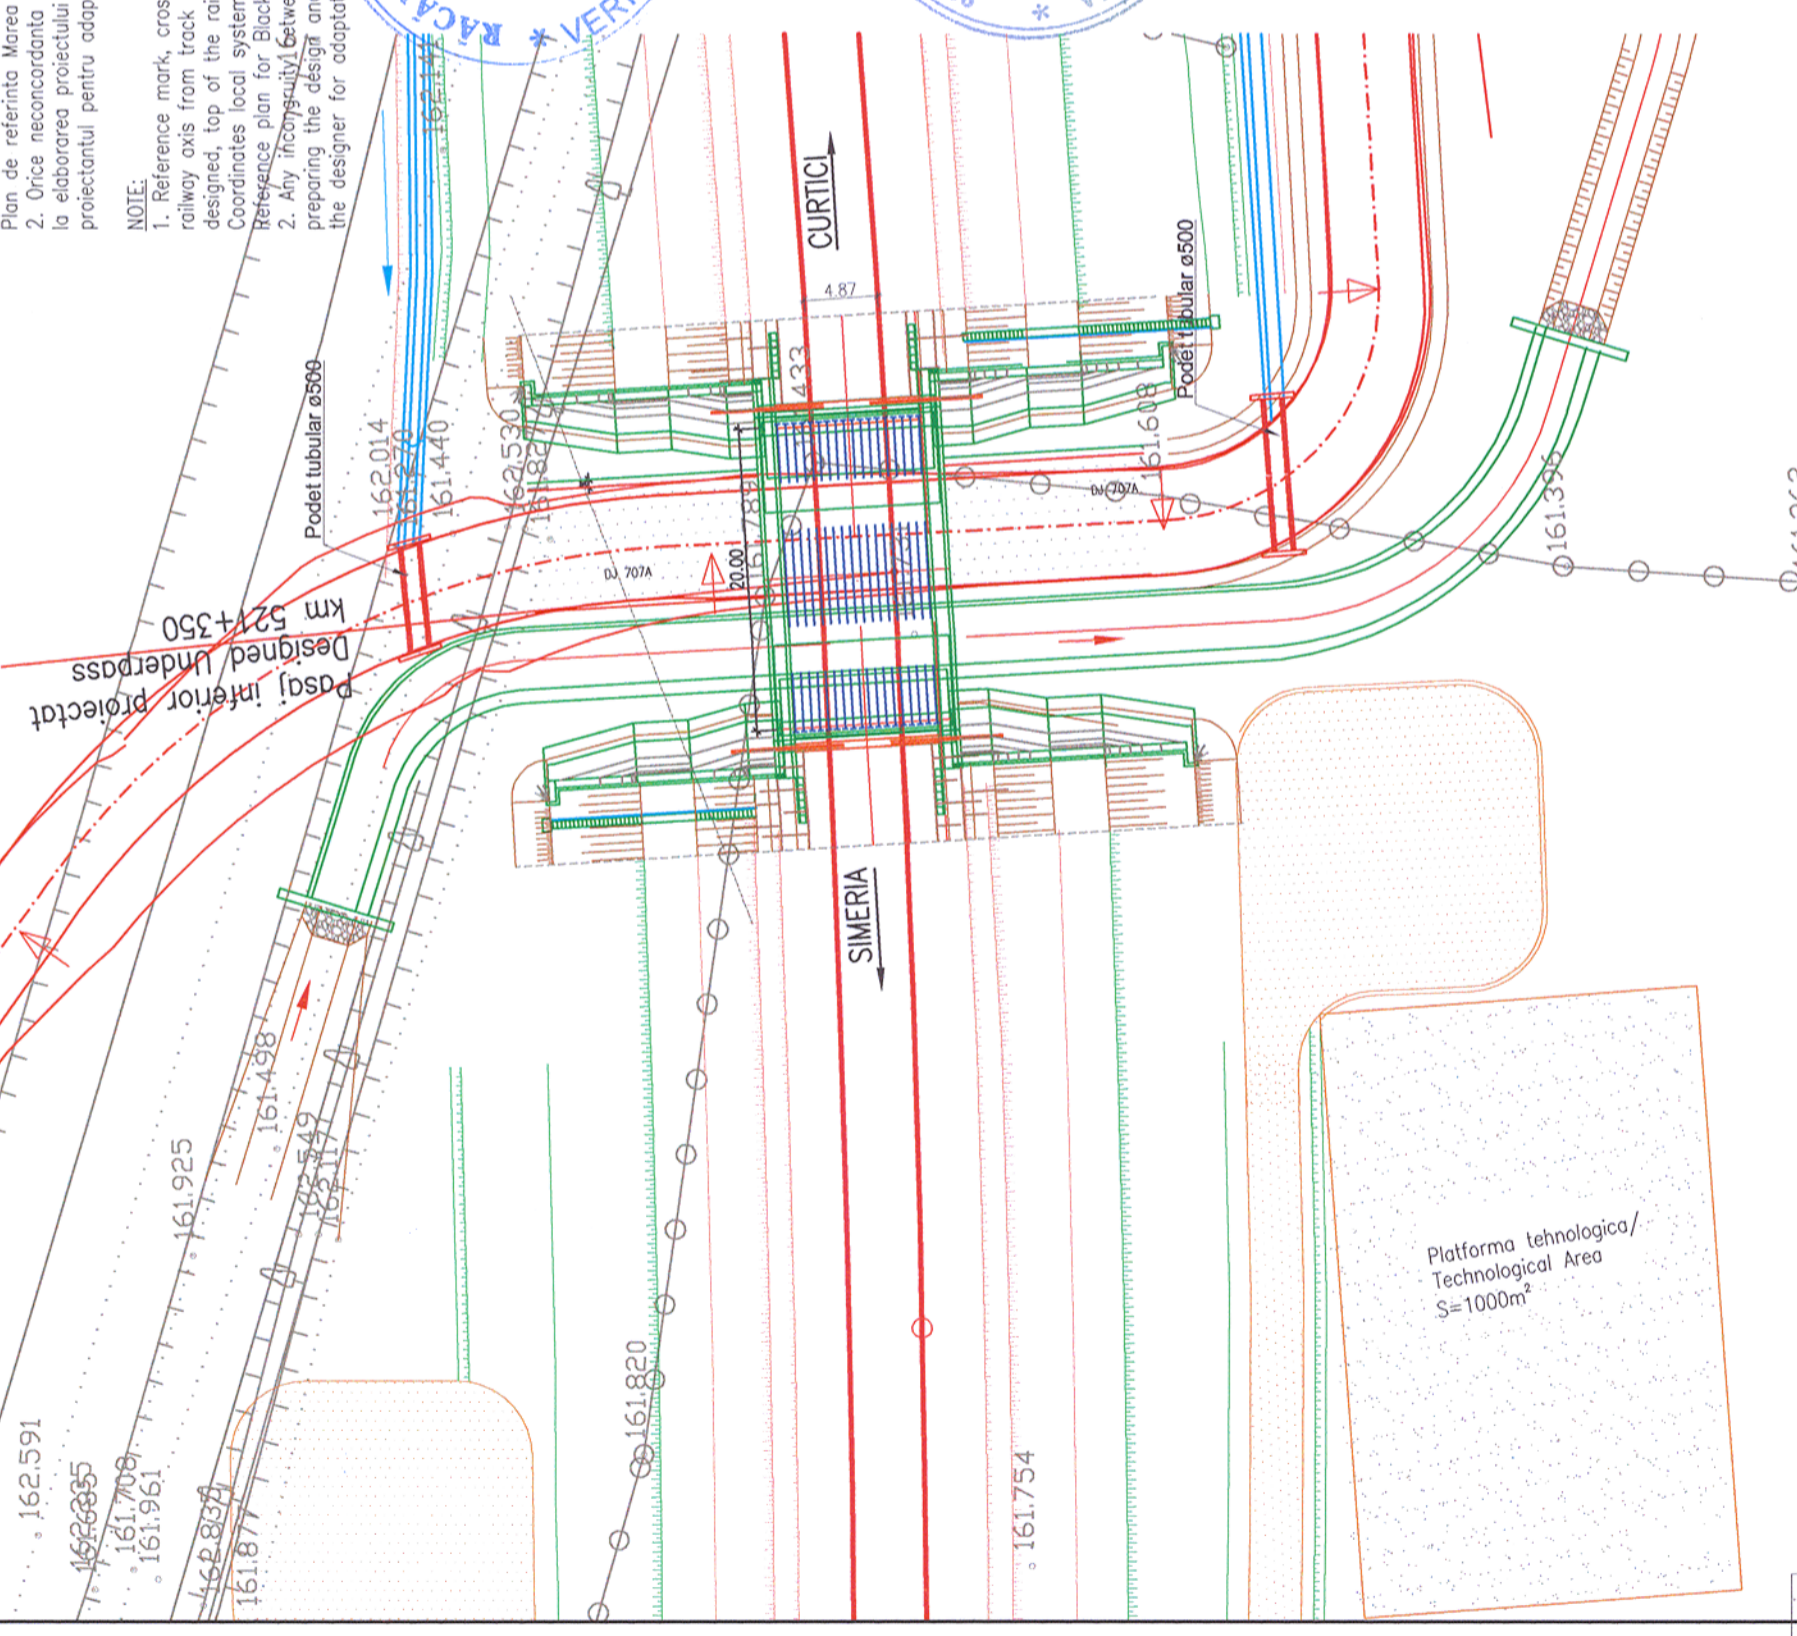


Pasaj inferior proiectat  
 Designed Underpass  
 km 521+350

Platforma tehnologica/  
 Technological Area  
 S=1000m<sup>2</sup>

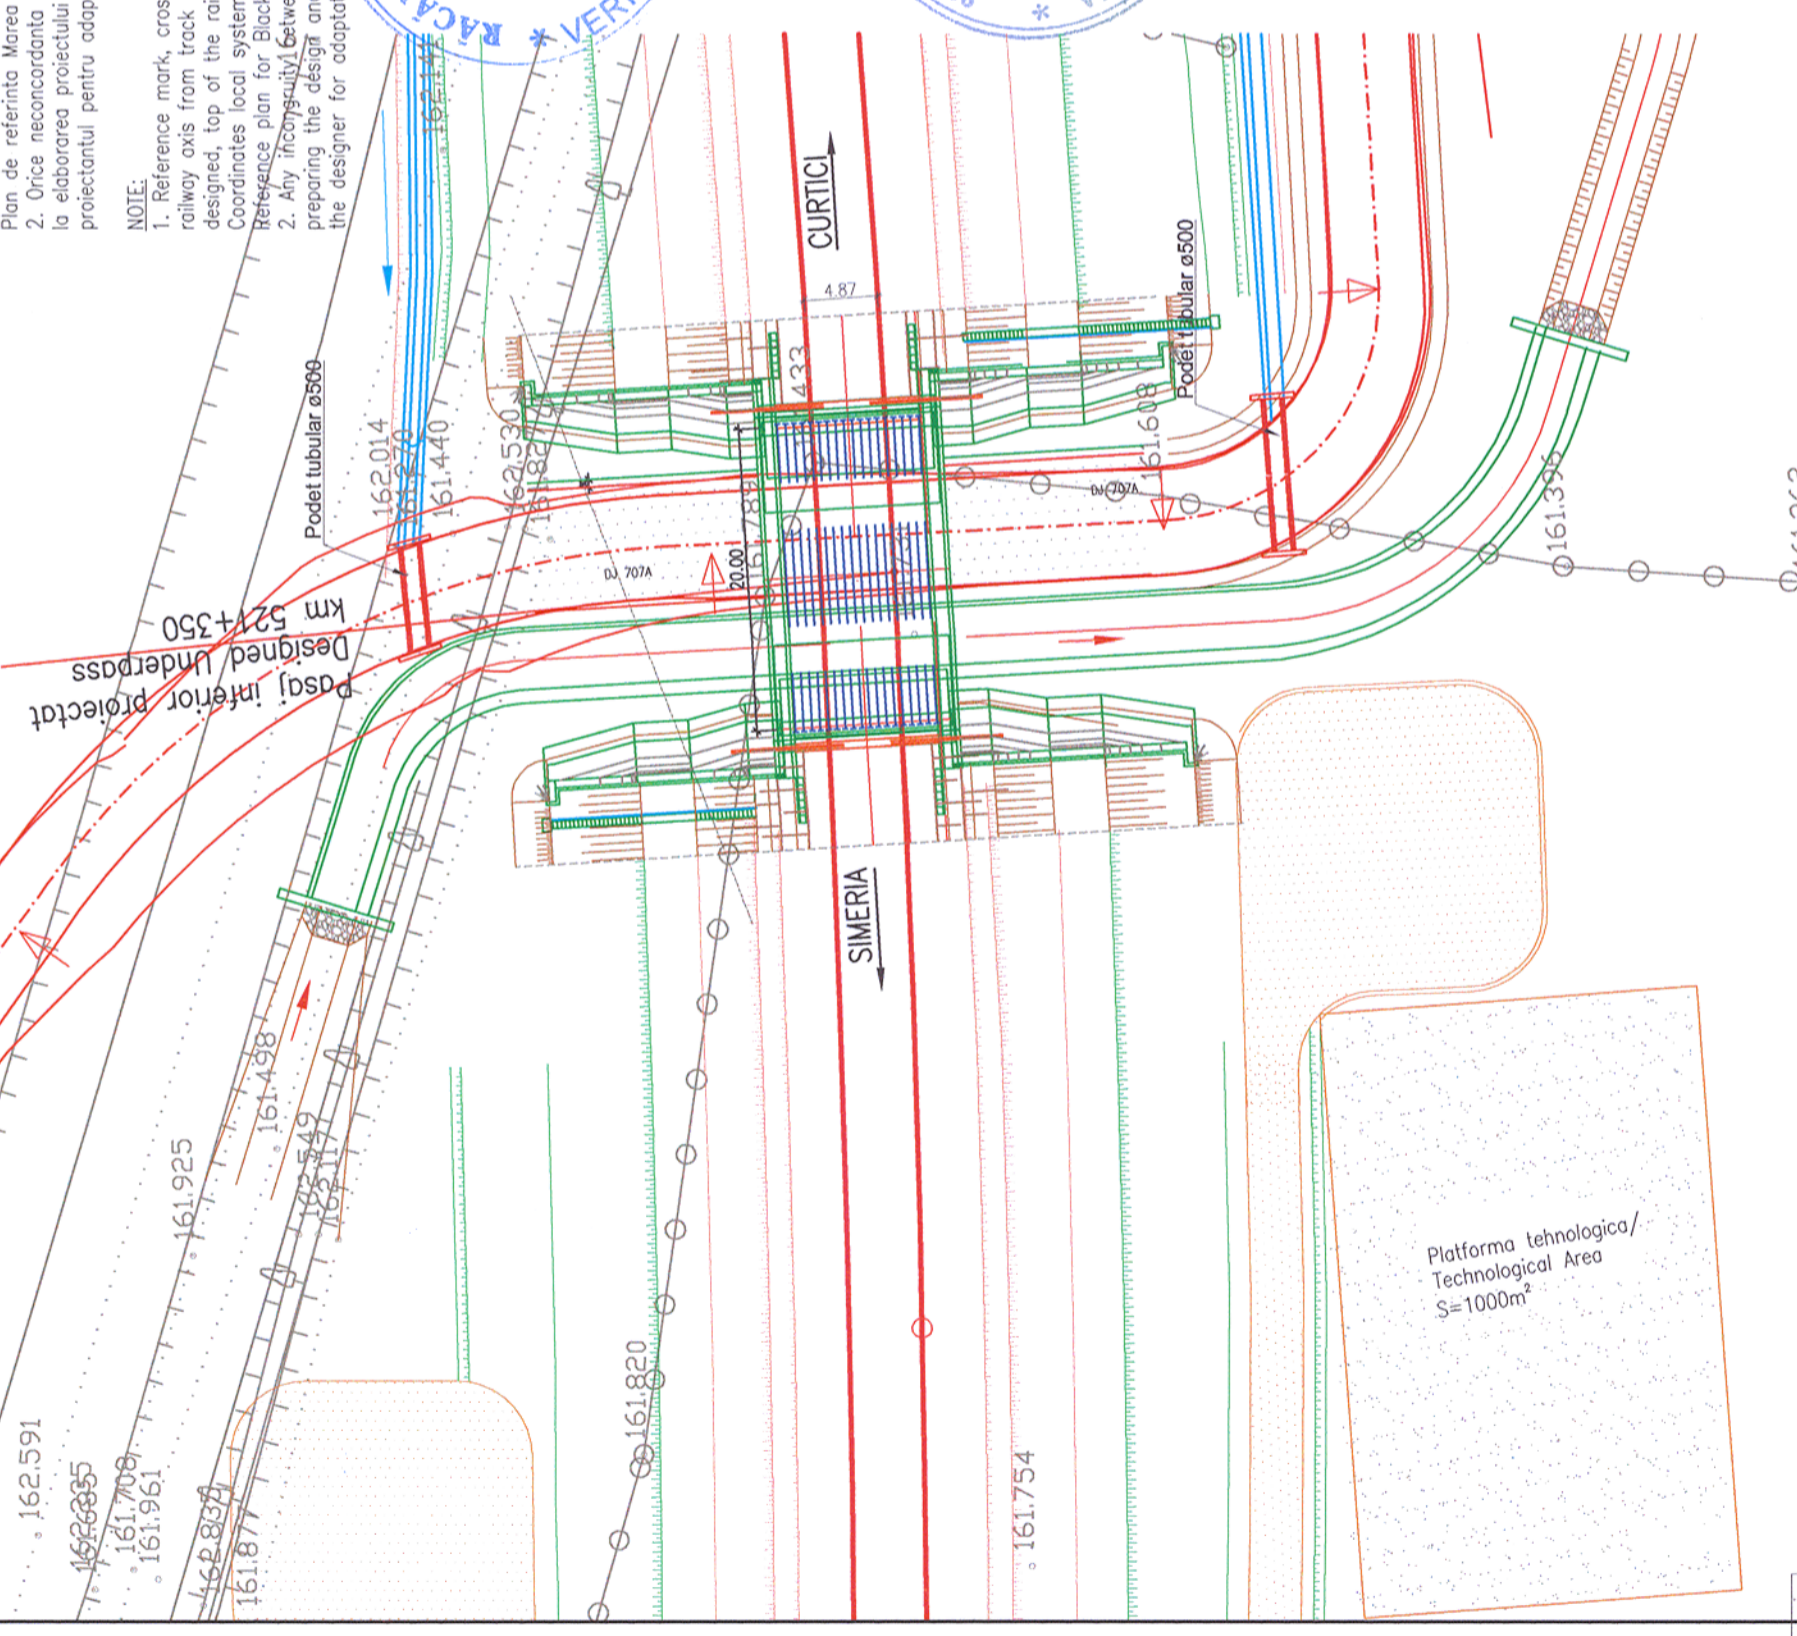


Pasaj inferior proiectat  
 Designed Underpass  
 km 521+350

Platforma tehnologica/  
 Technological Area  
 S=1000m<sup>2</sup>

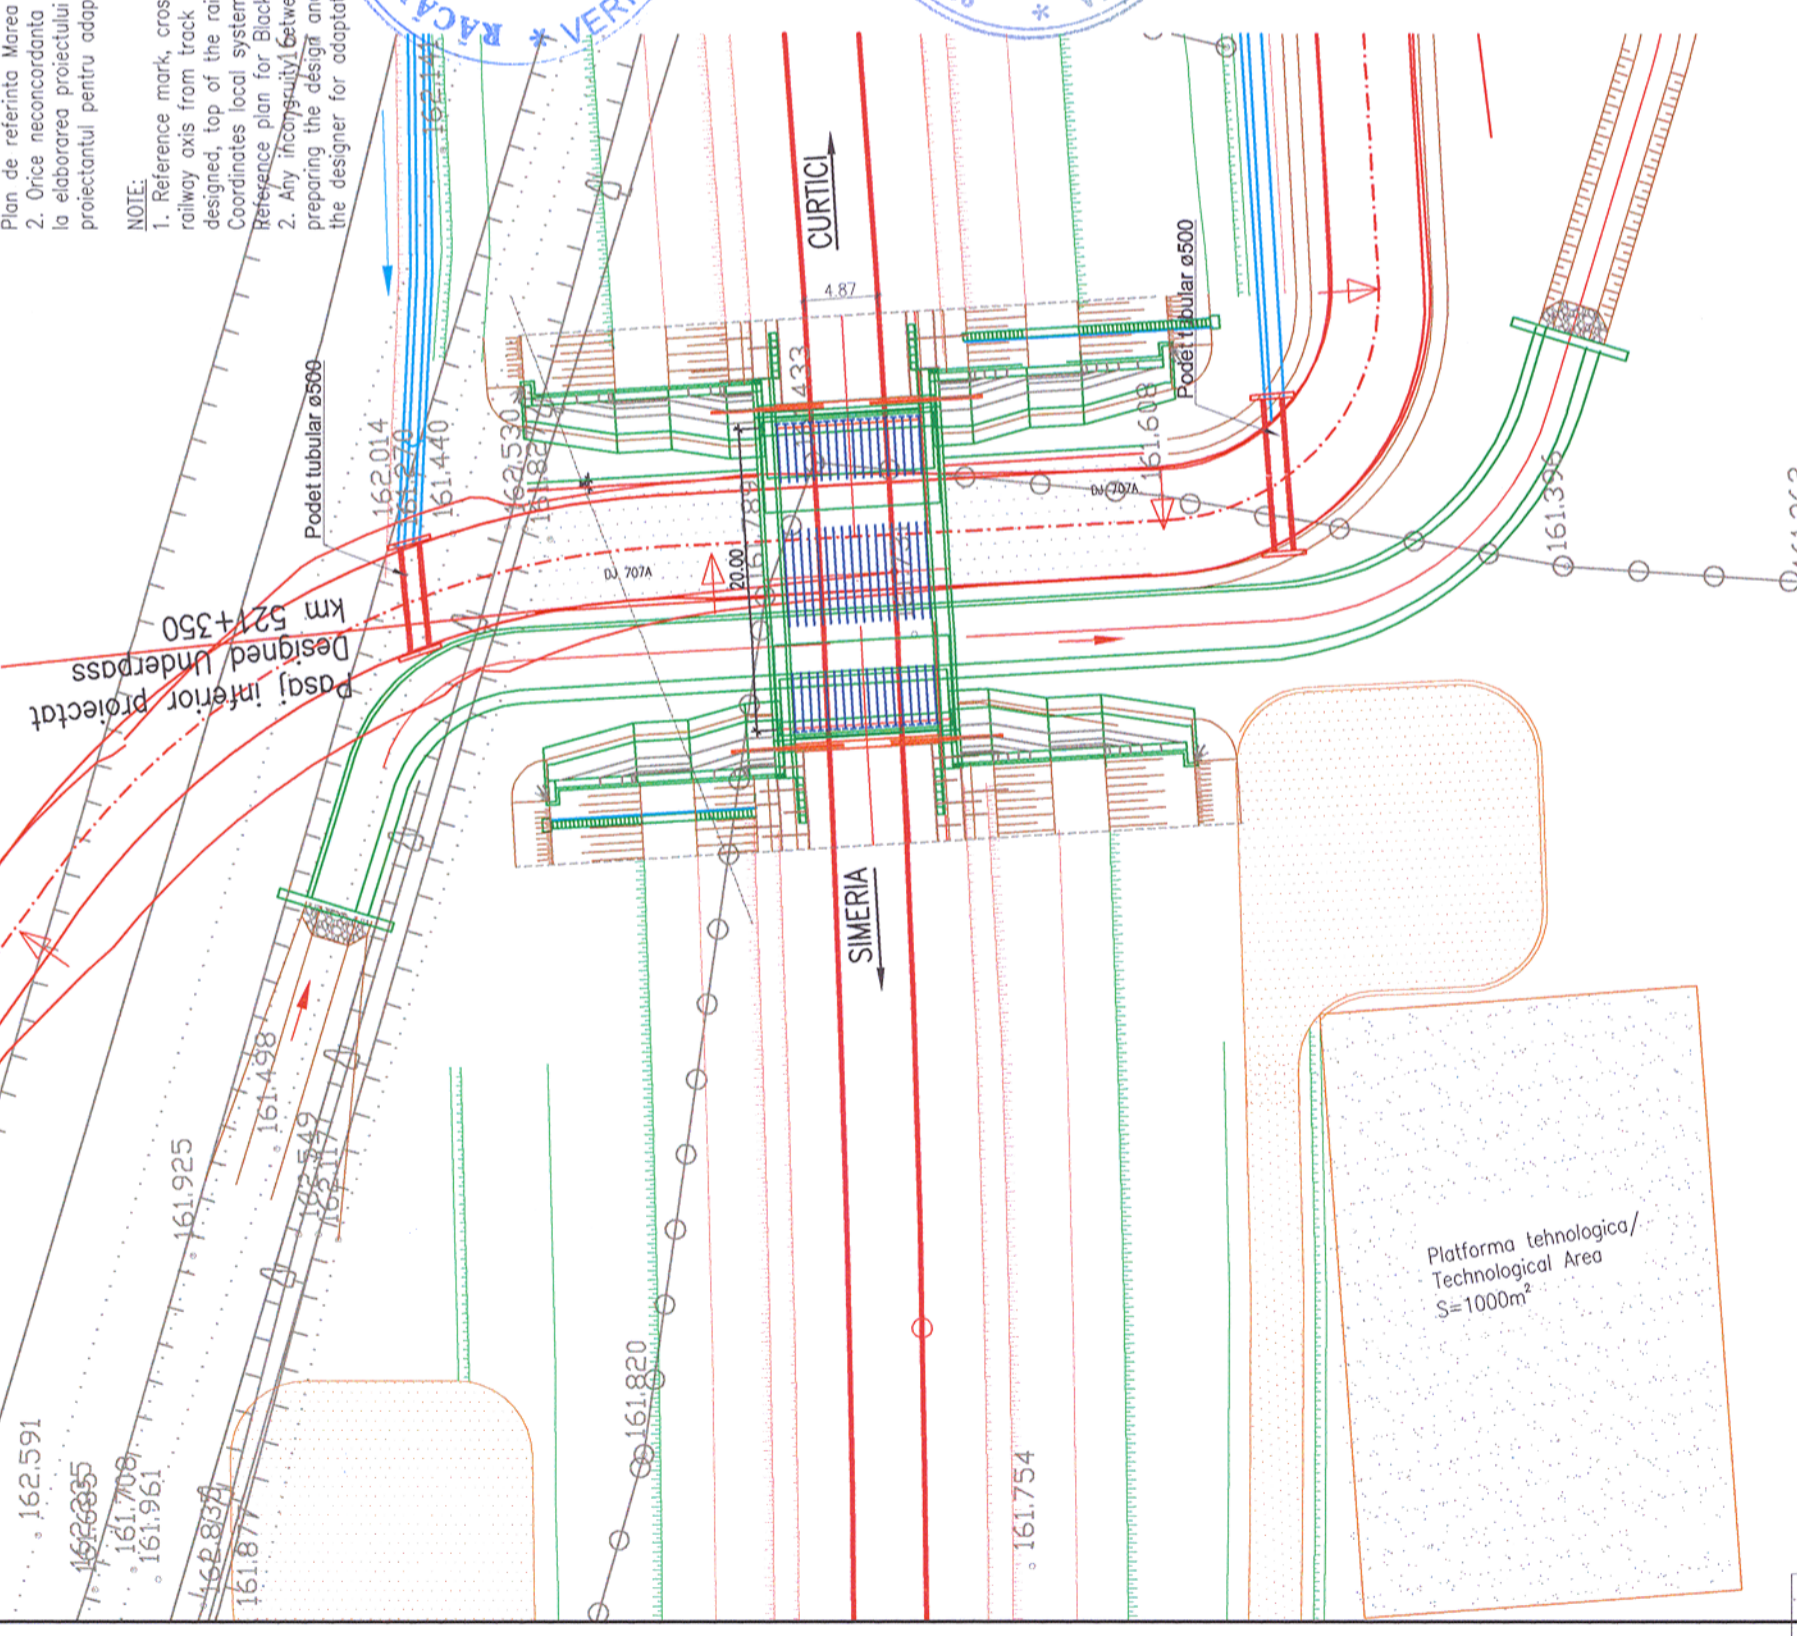


Pasaj inferior proiectat  
 Designed Underpass  
 km 521+350

Platforma tehnologica/  
 Technological Area  
 S=1000m<sup>2</sup>

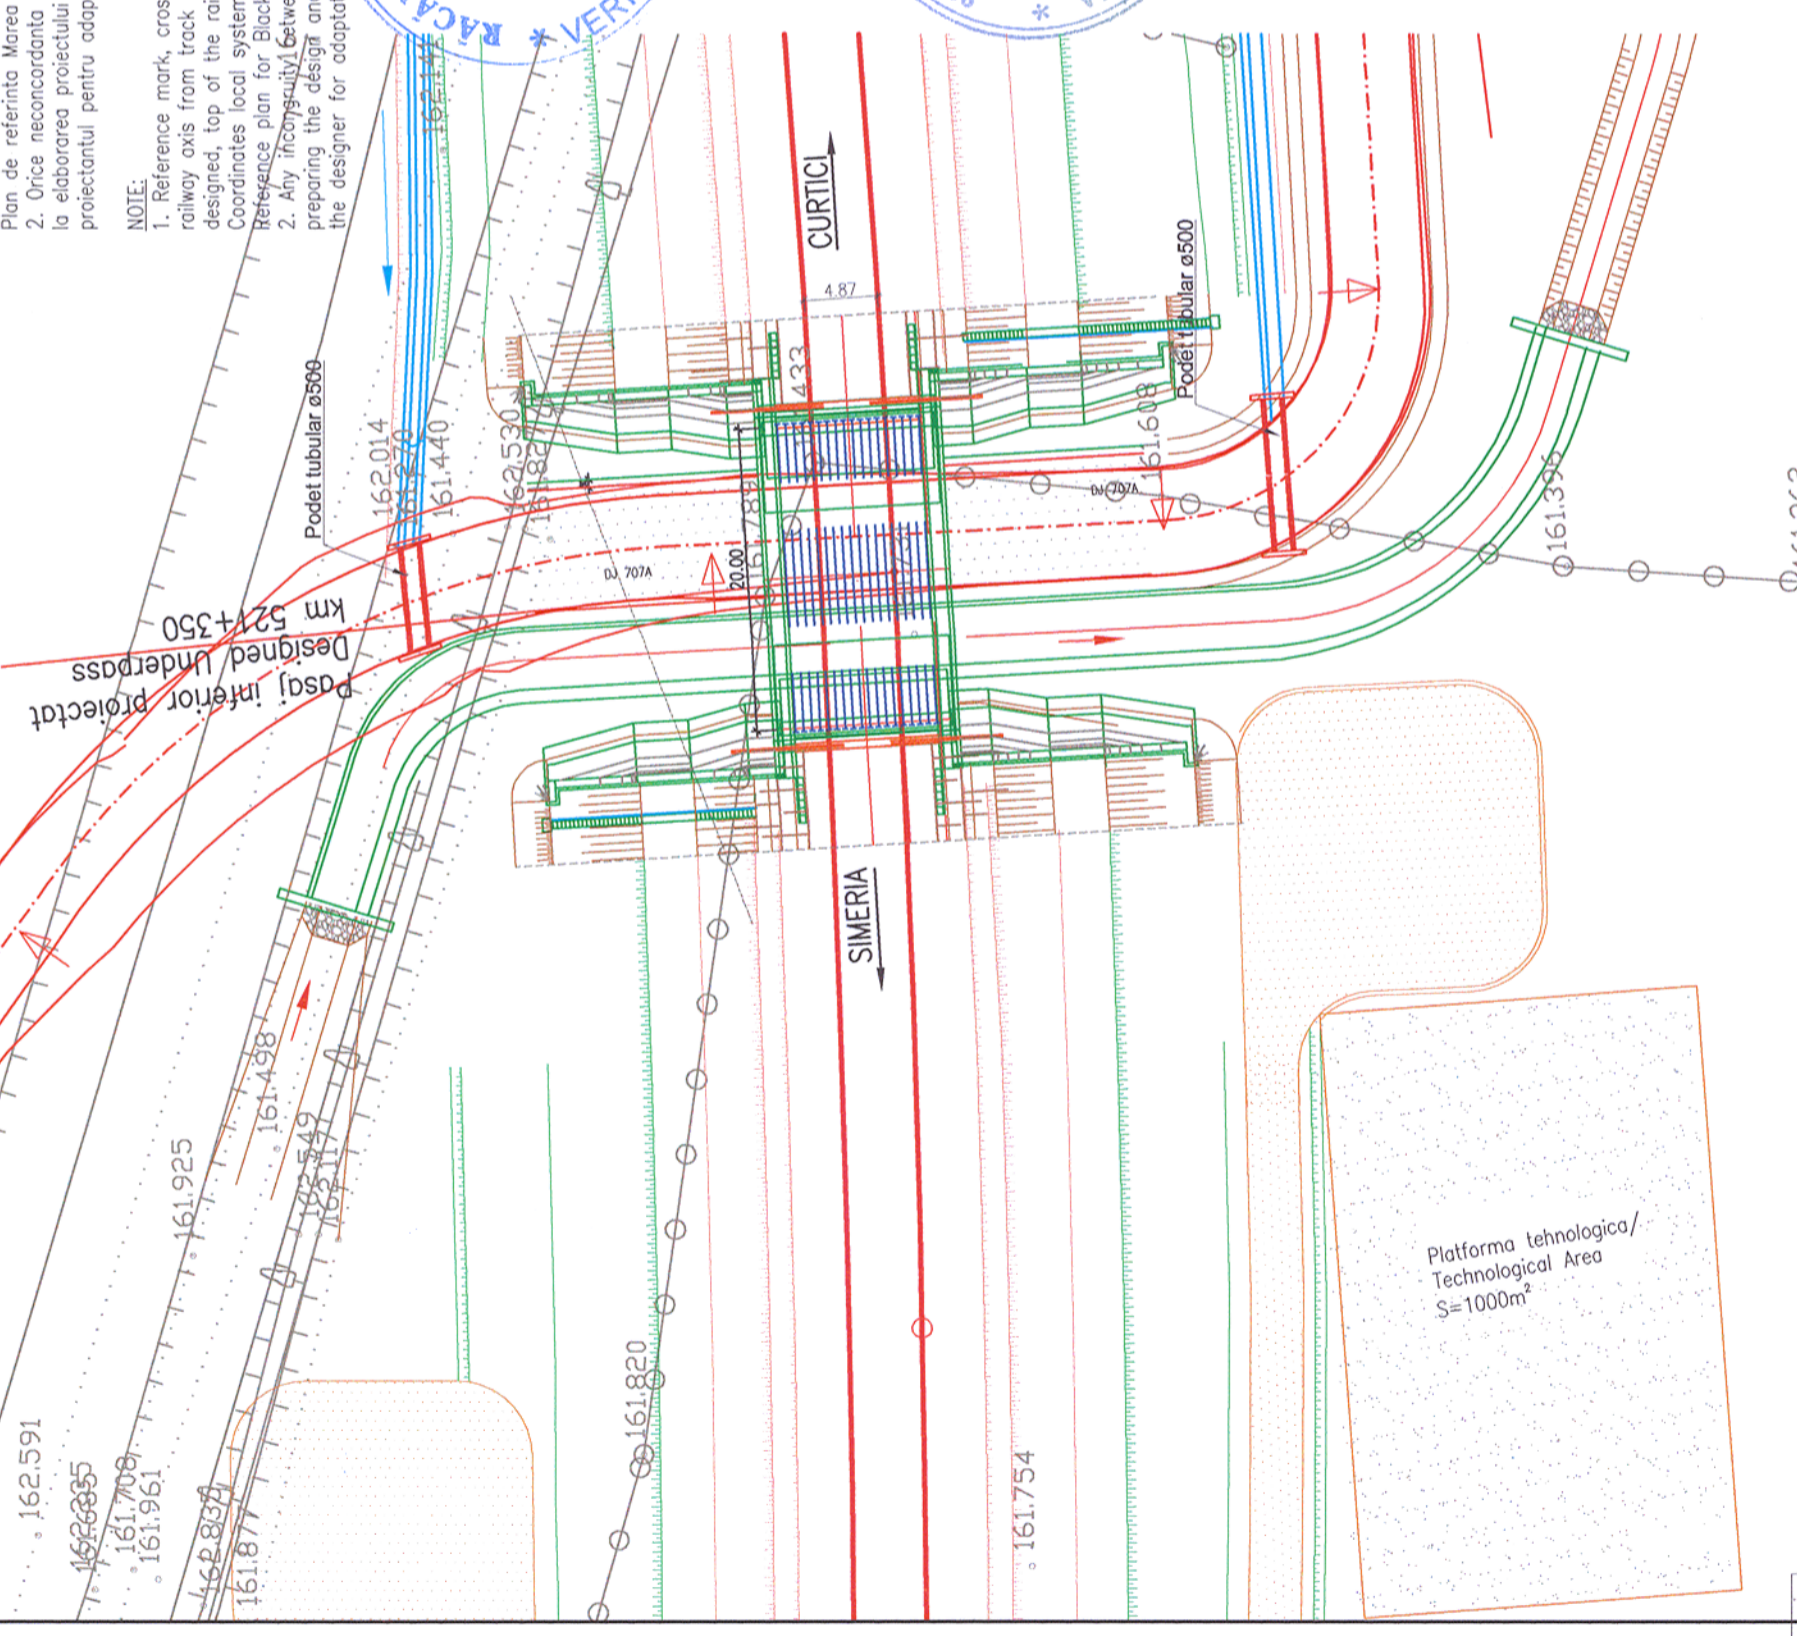


Pasaj inferior proiectat  
 Designed Underpass  
 km 521+350

Platforma tehnologica/  
 Technological Area  
 S=1000m<sup>2</sup>

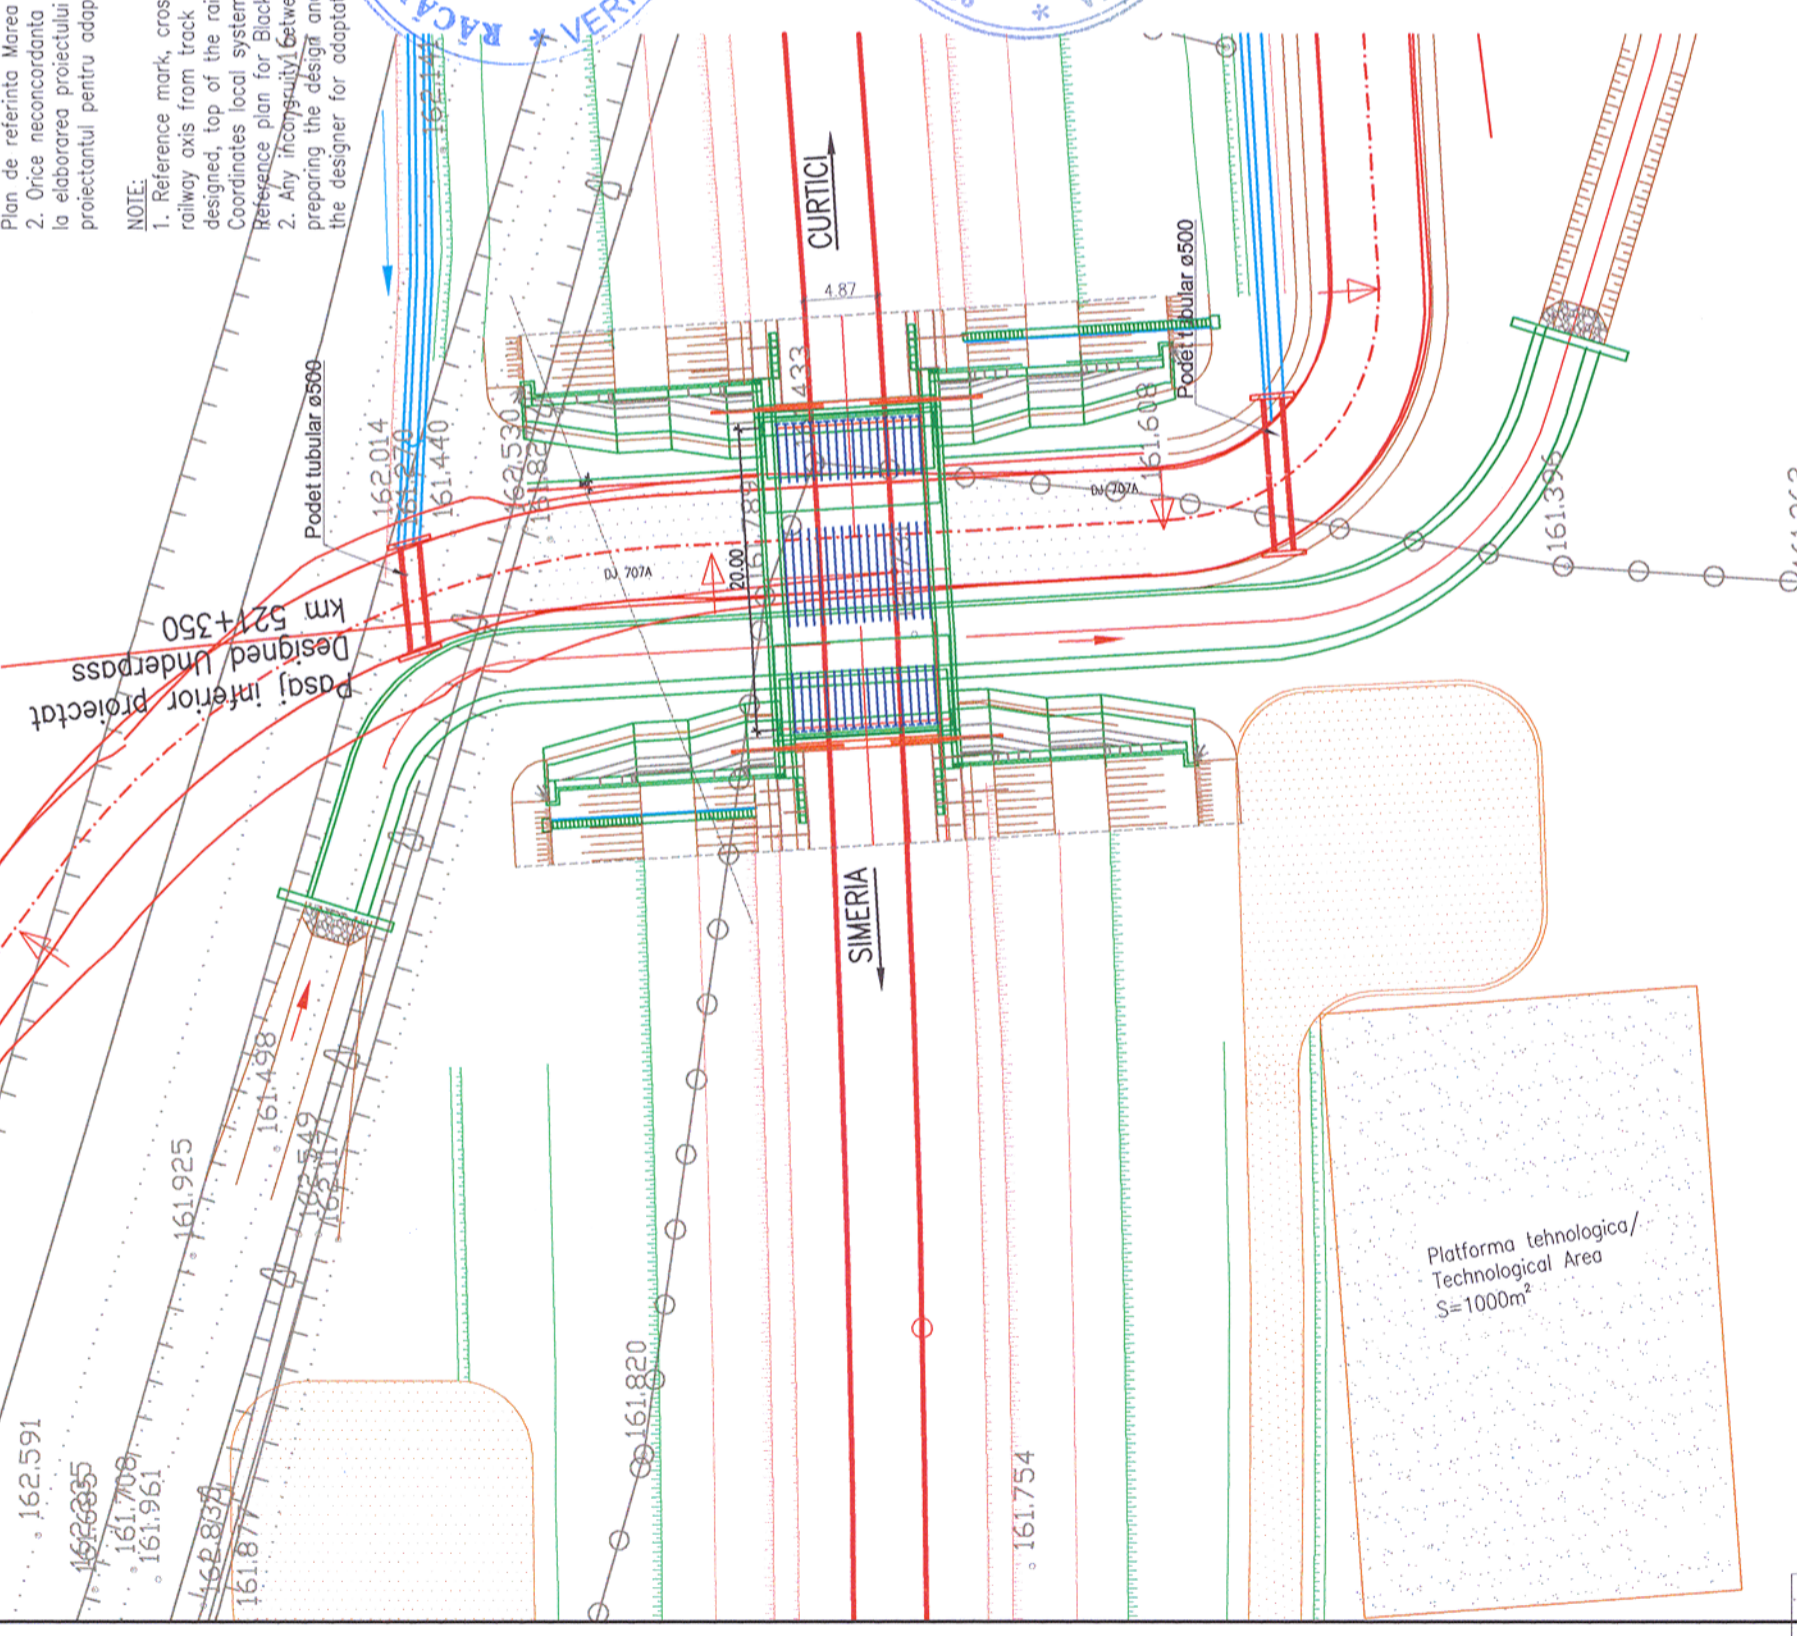


Pasaj inferior proiectat  
 Designed Underpass  
 km 521+350

Platforma tehnologica/  
 Technological Area  
 S=1000m<sup>2</sup>

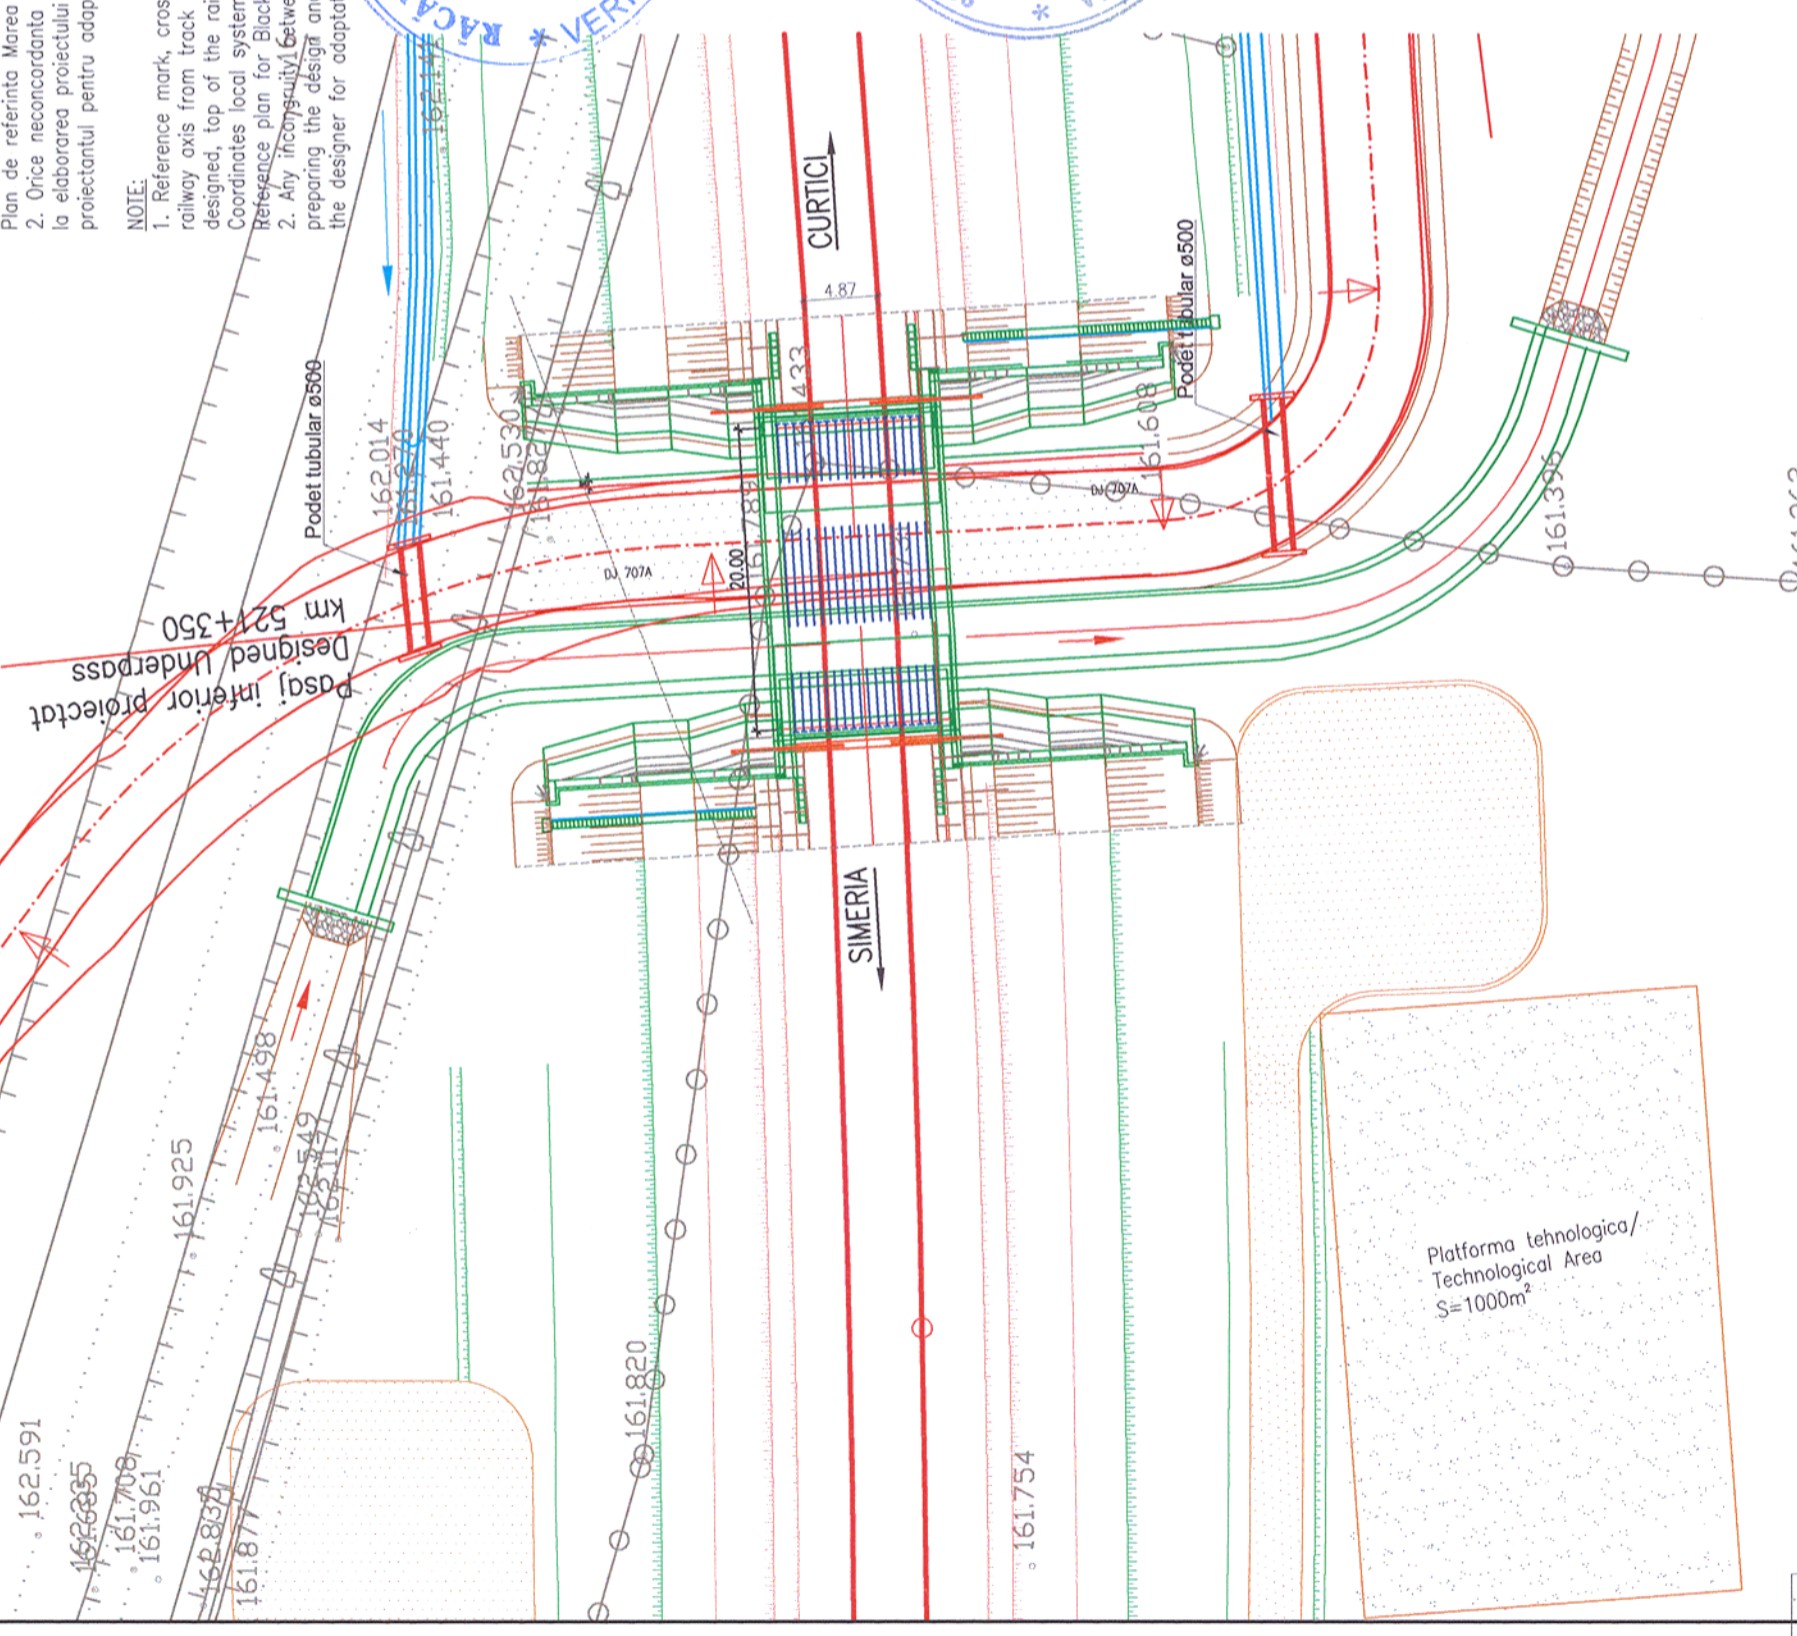


Pasaj inferior proiectat  
 Designed Underpass  
 km 521+350

Platforma tehnologica/  
 Technological Area  
 S=1000m<sup>2</sup>

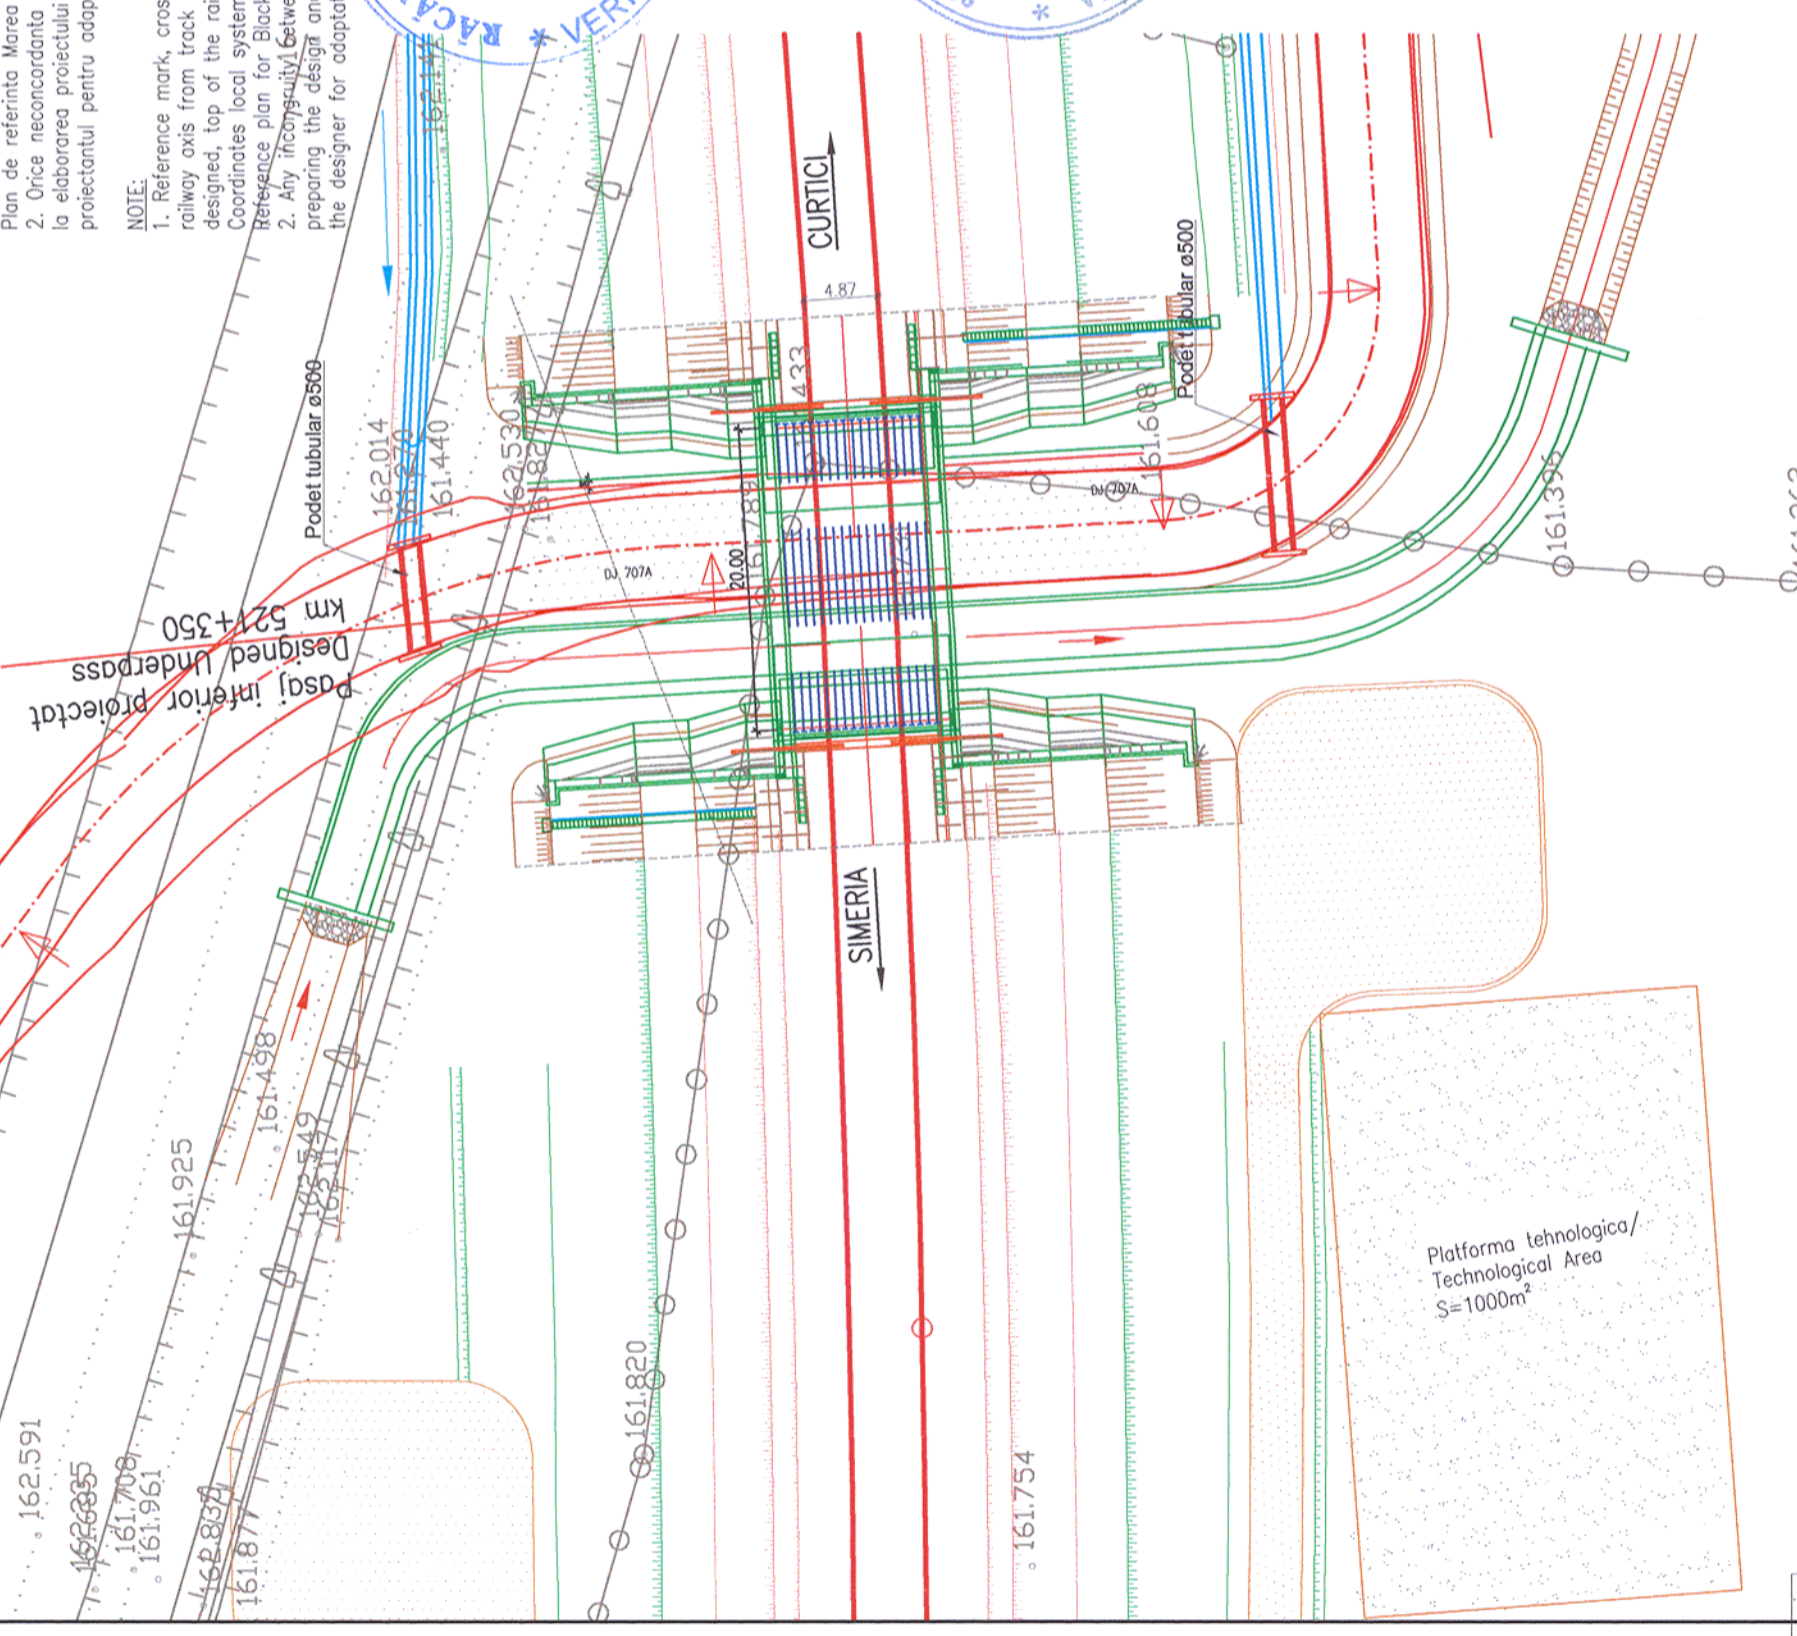


Pasaj inferior proiectat  
 Designed Underpass  
 km 521+350

Platforma tehnologica/  
 Technological Area  
 S=1000m<sup>2</sup>

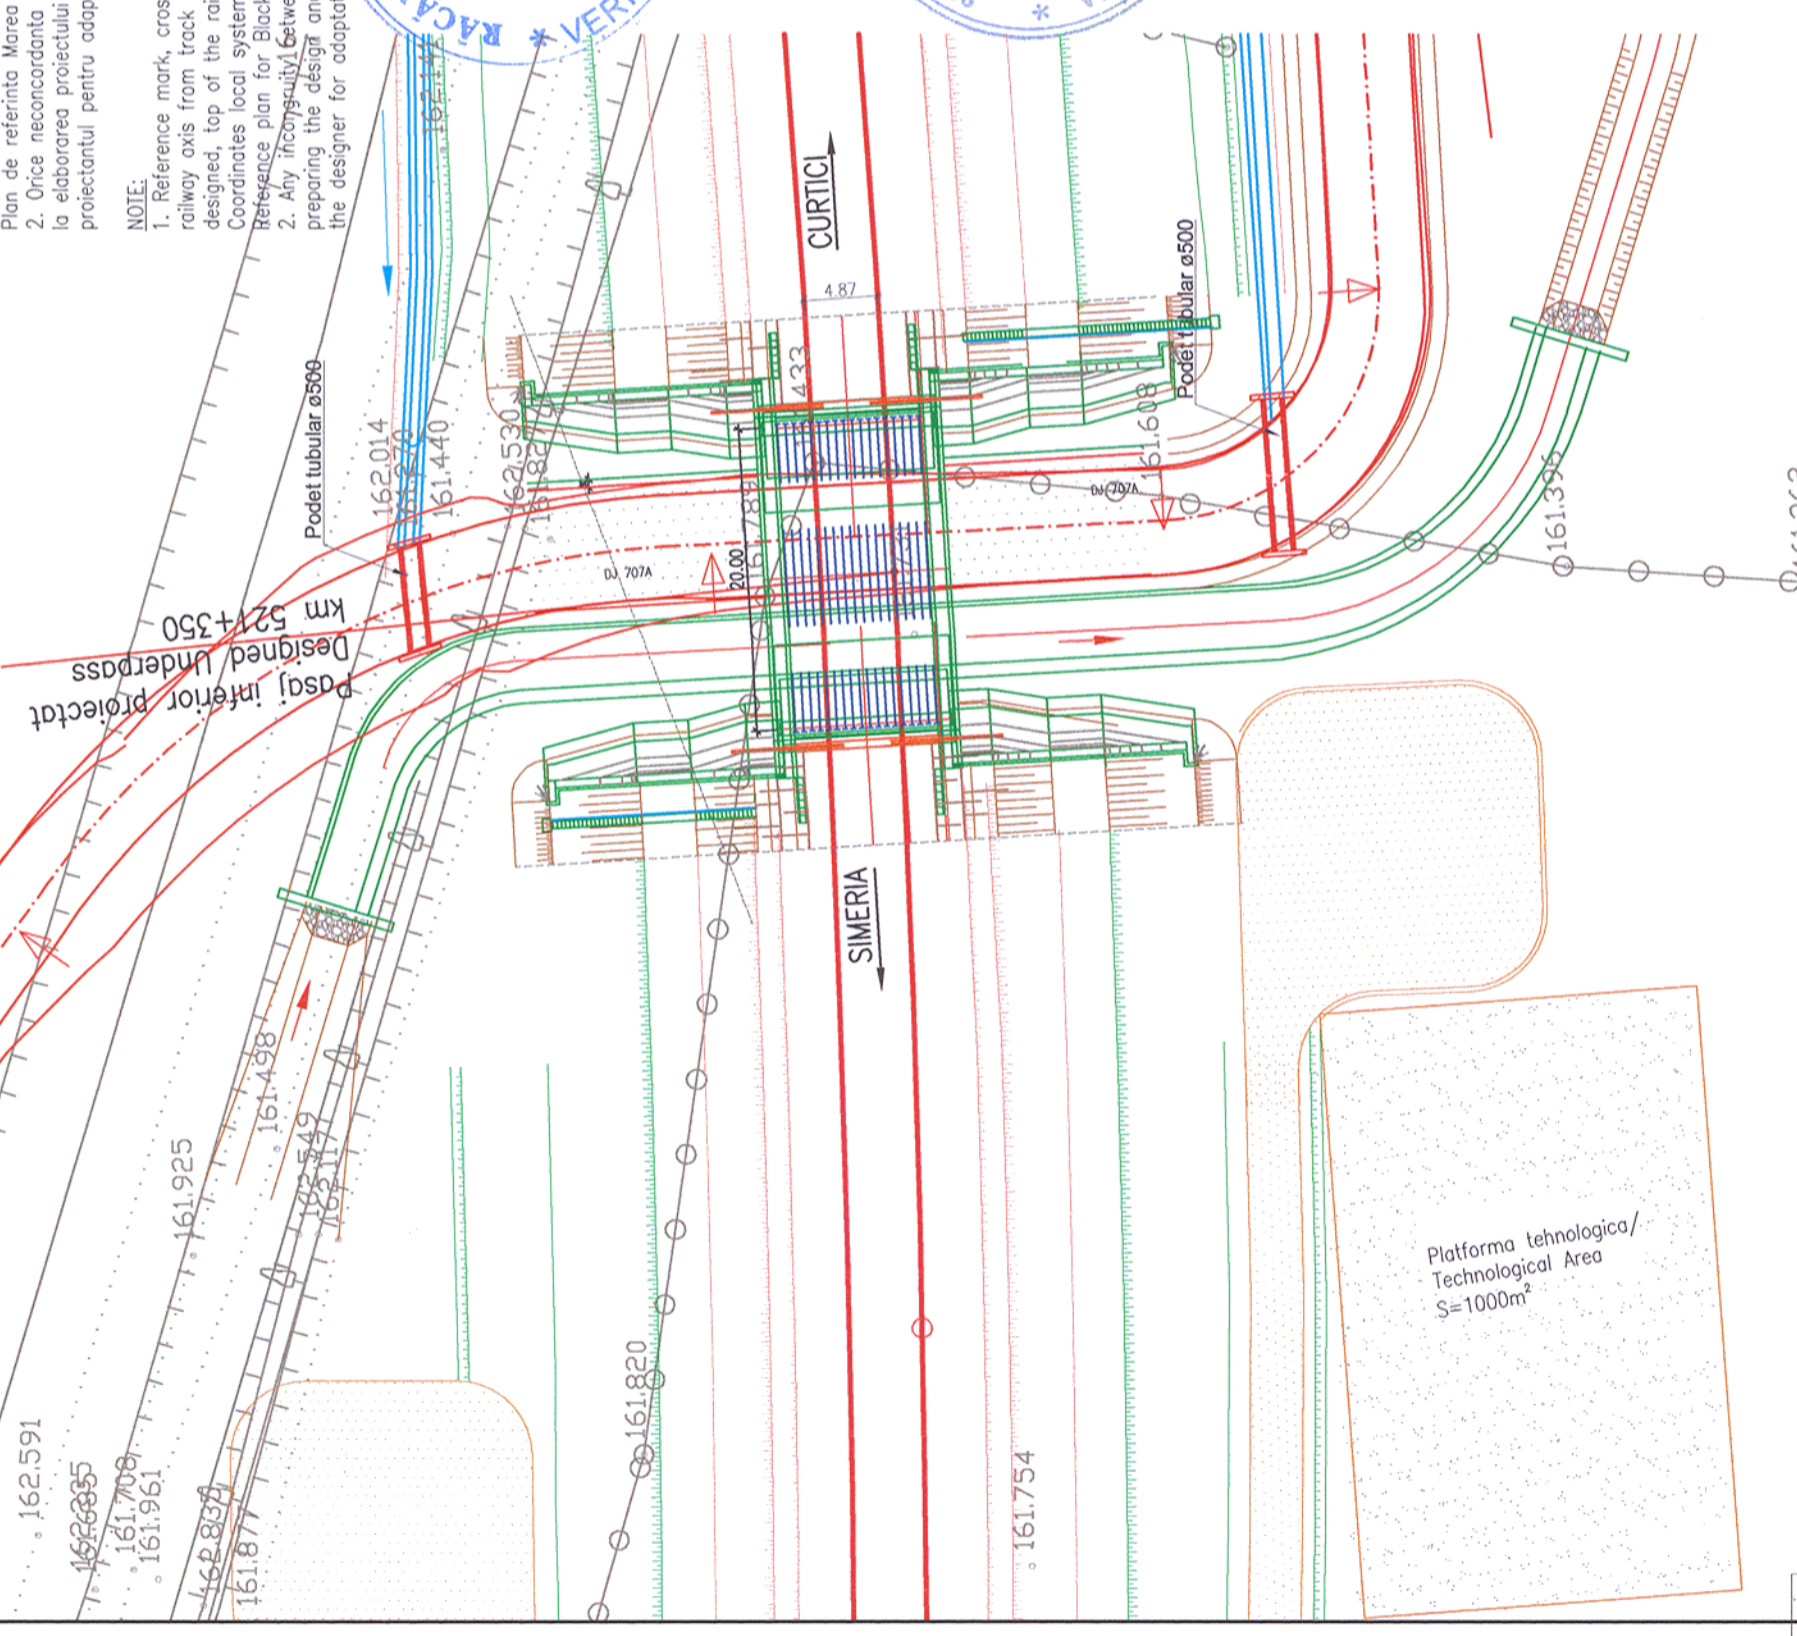


Pasaj inferior proiectat  
 Designed Underpass  
 km 521+350

Platforma tehnologica/  
 Technological Area  
 S=1000m<sup>2</sup>

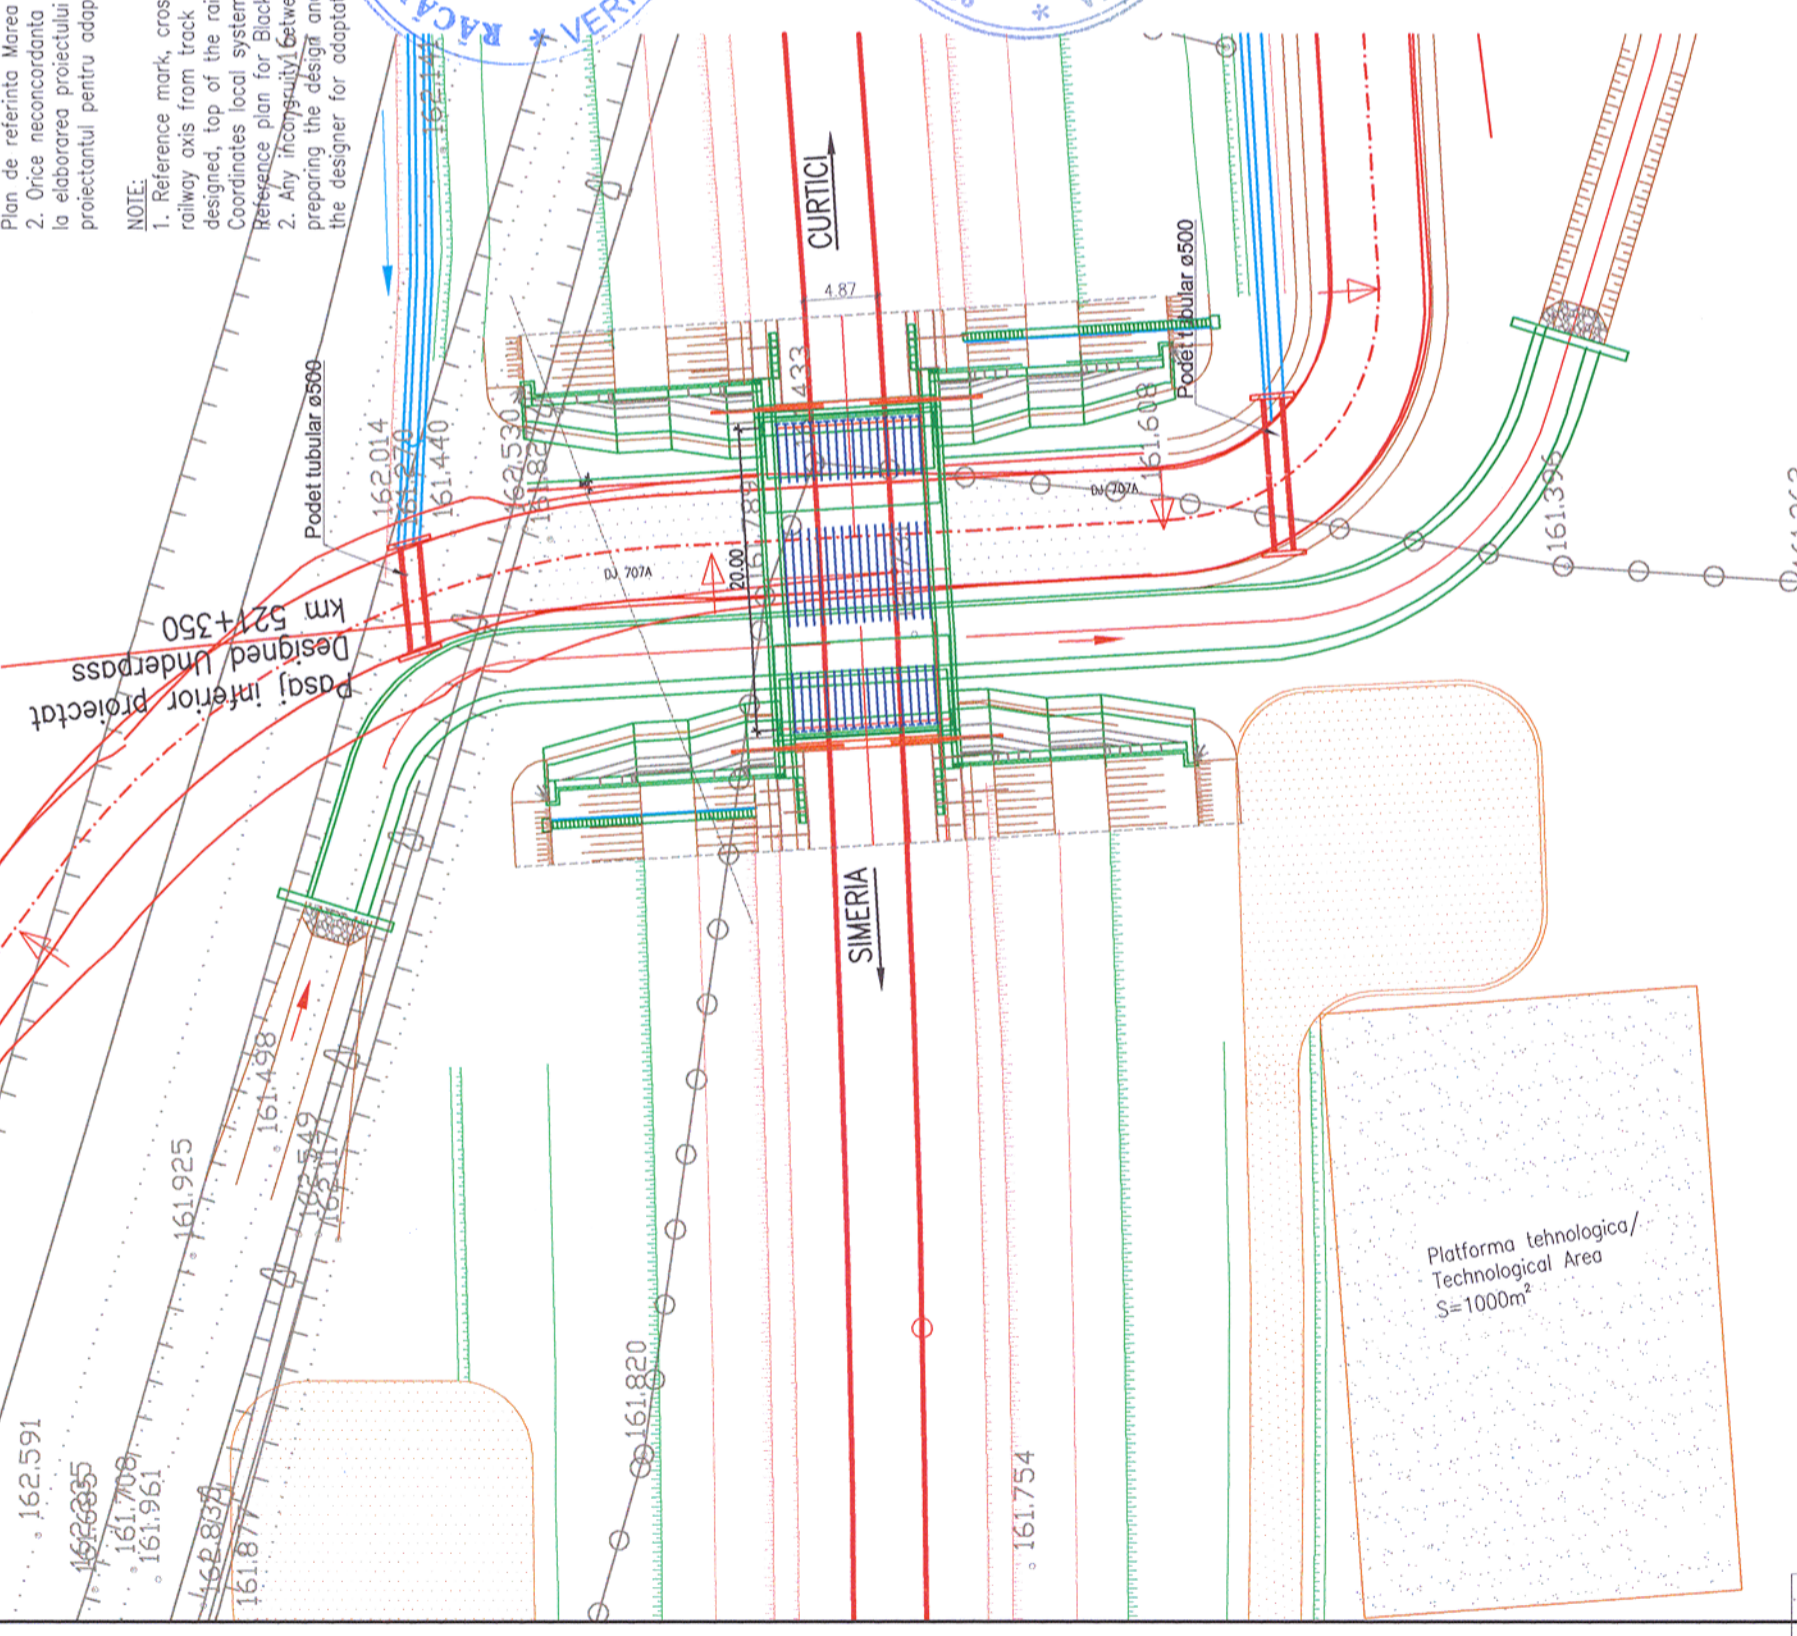


Pasaj inferior proiectat  
 Designed Underpass  
 km 521+350

Platforma tehnologica/  
 Technological Area  
 S=1000m<sup>2</sup>

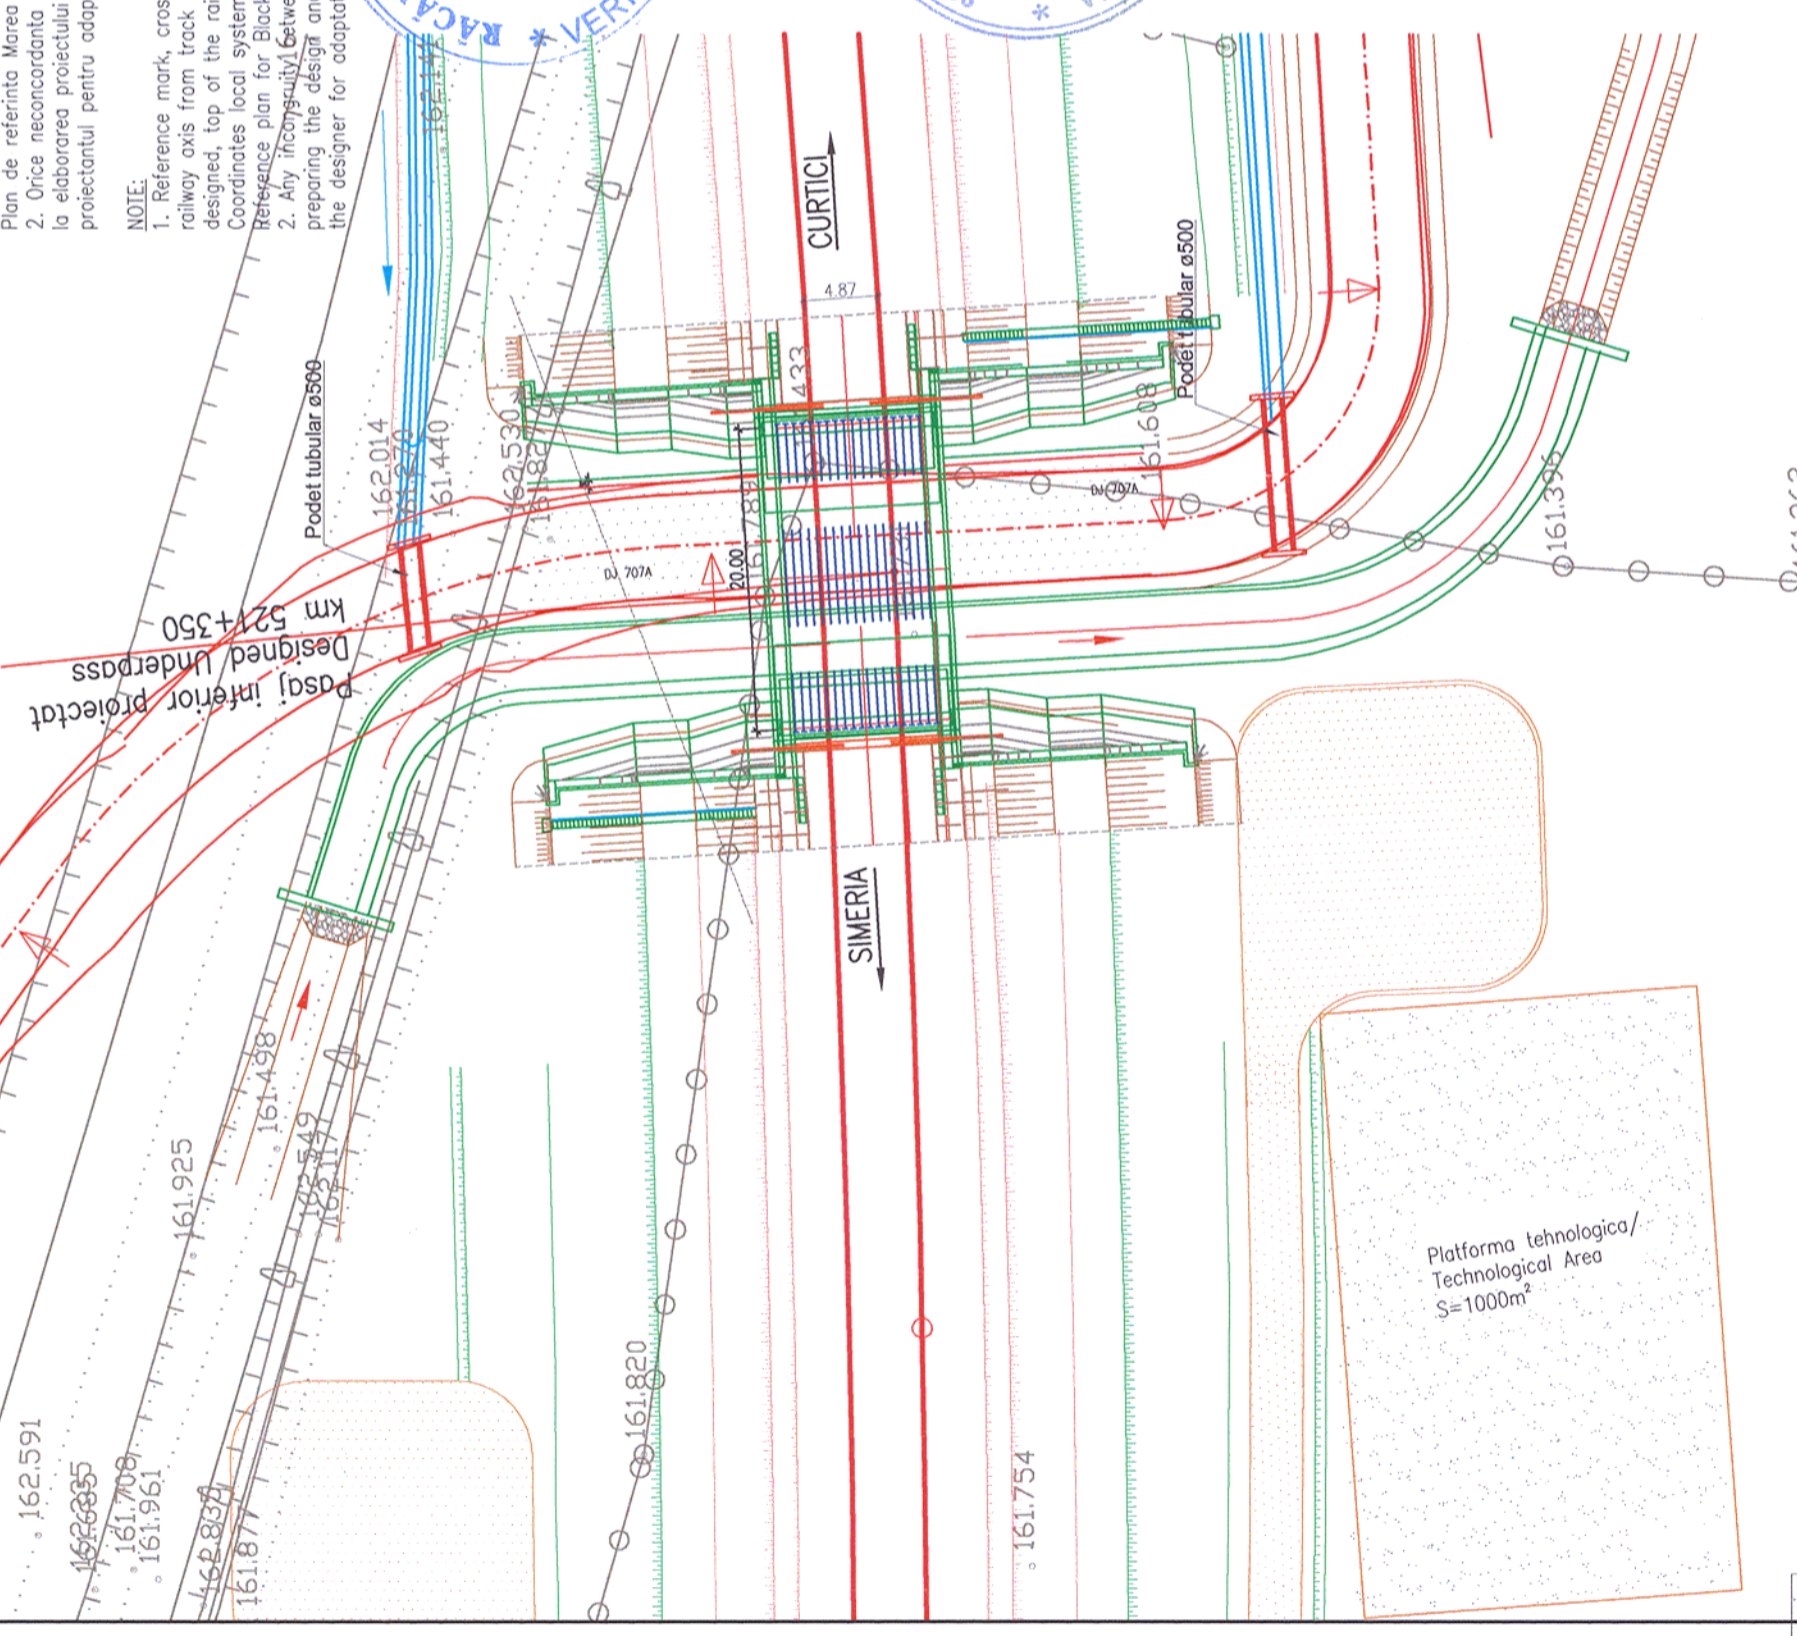


Pasaj inferior proiectat  
 Designed Underpass  
 km 521+350

Platforma tehnologica/  
 Technological Area  
 S=1000m<sup>2</sup>

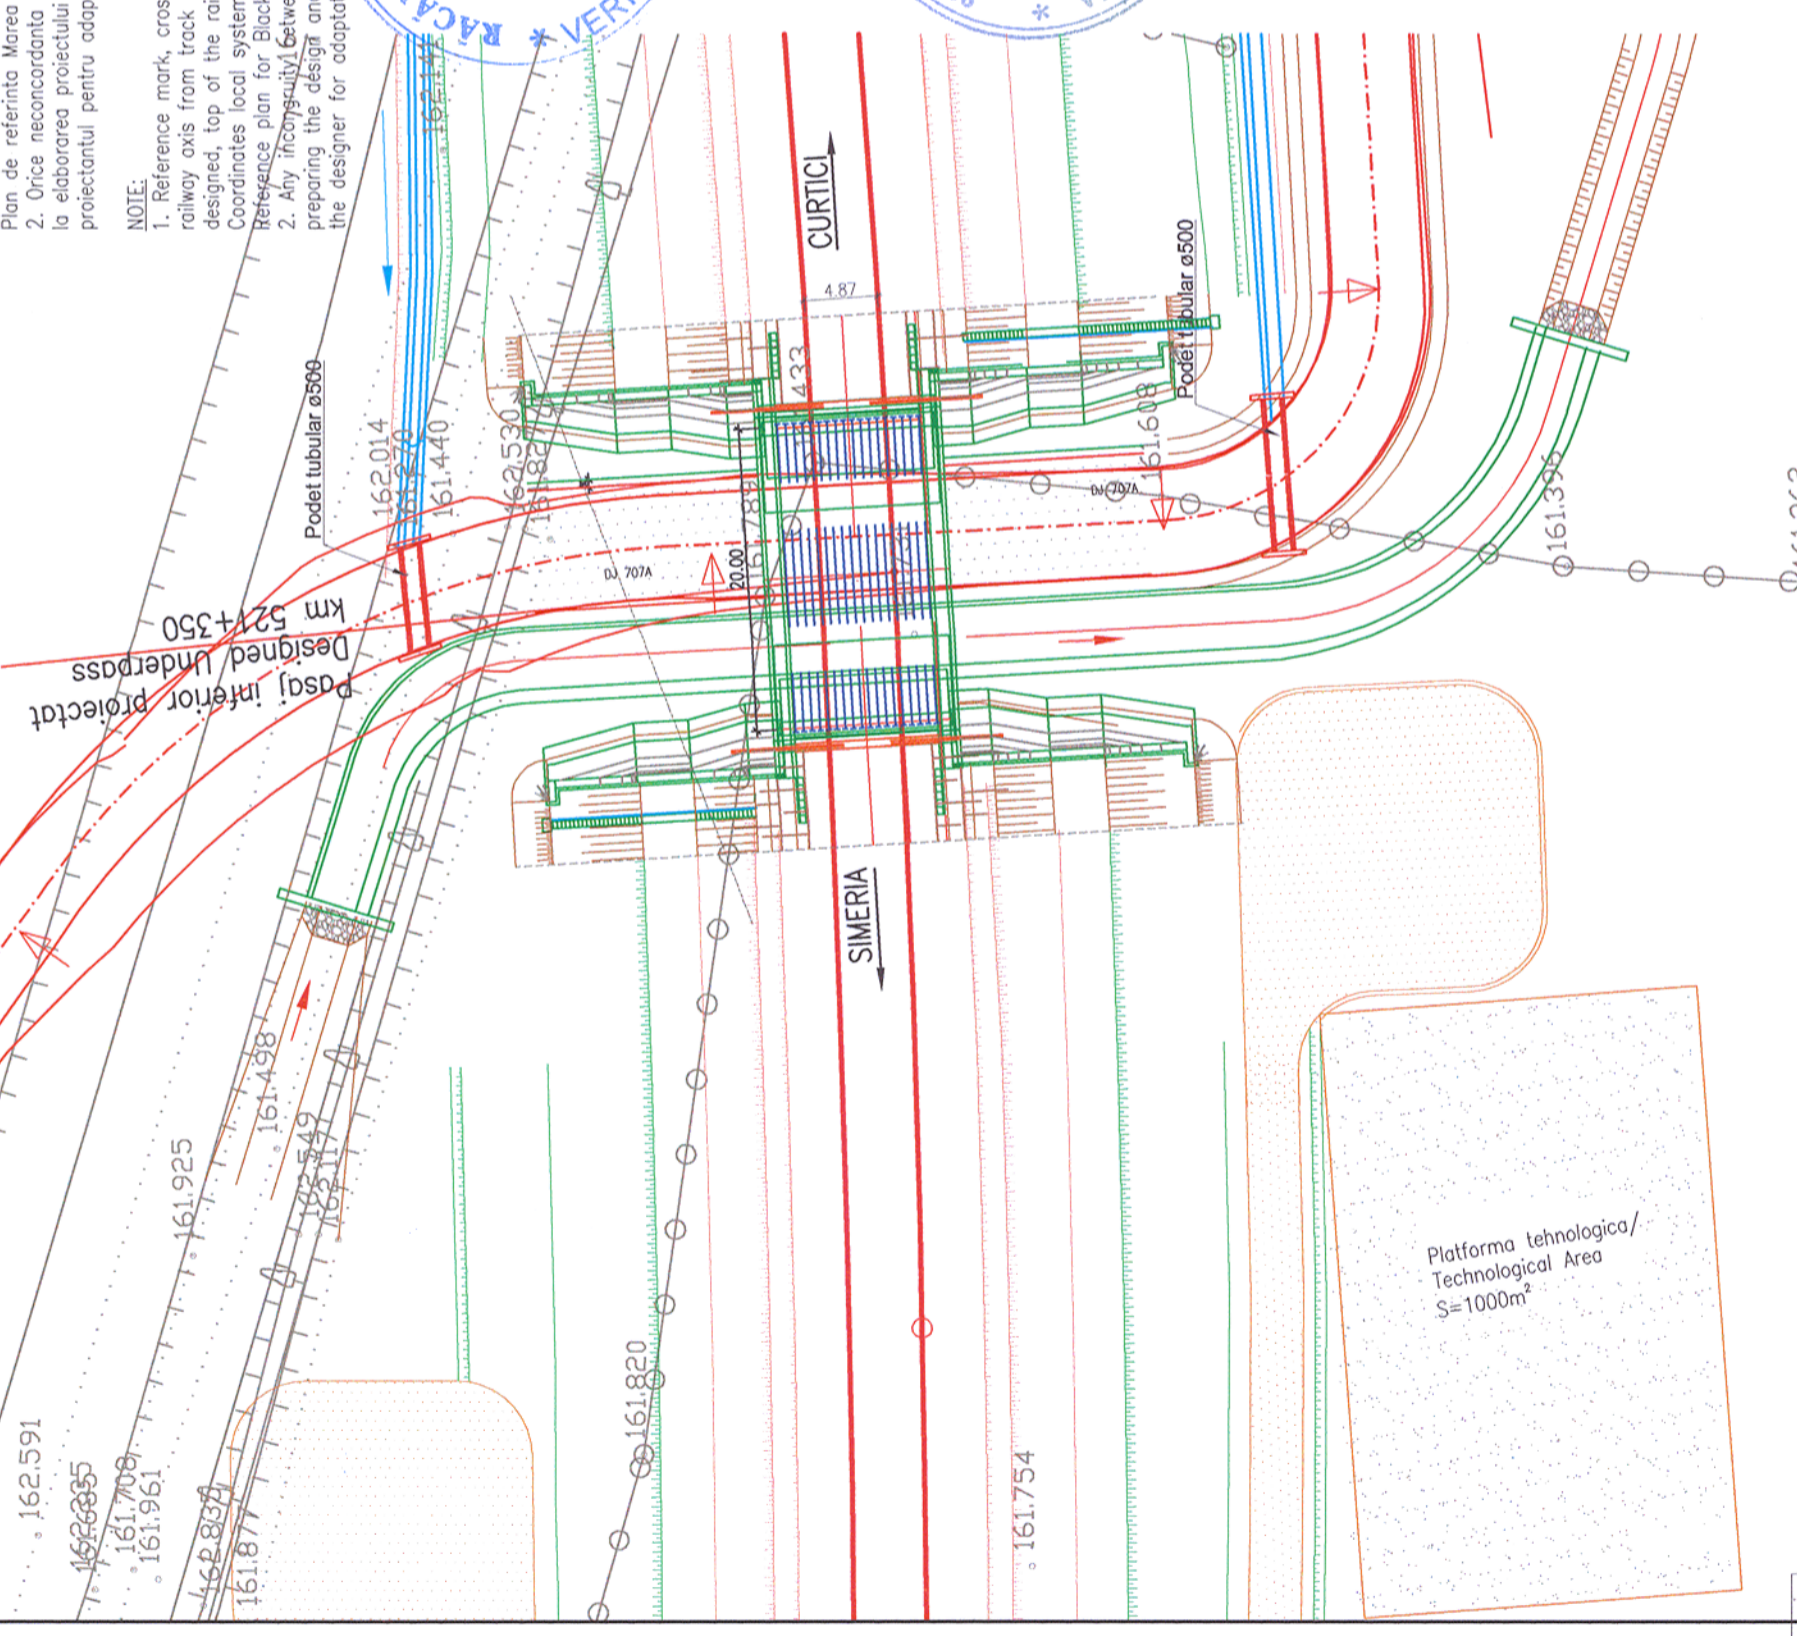


Pasaj inferior proiectat  
 Designed Underpass  
 km 521+350

Platforma tehnologica/  
 Technological Area  
 S=1000m<sup>2</sup>

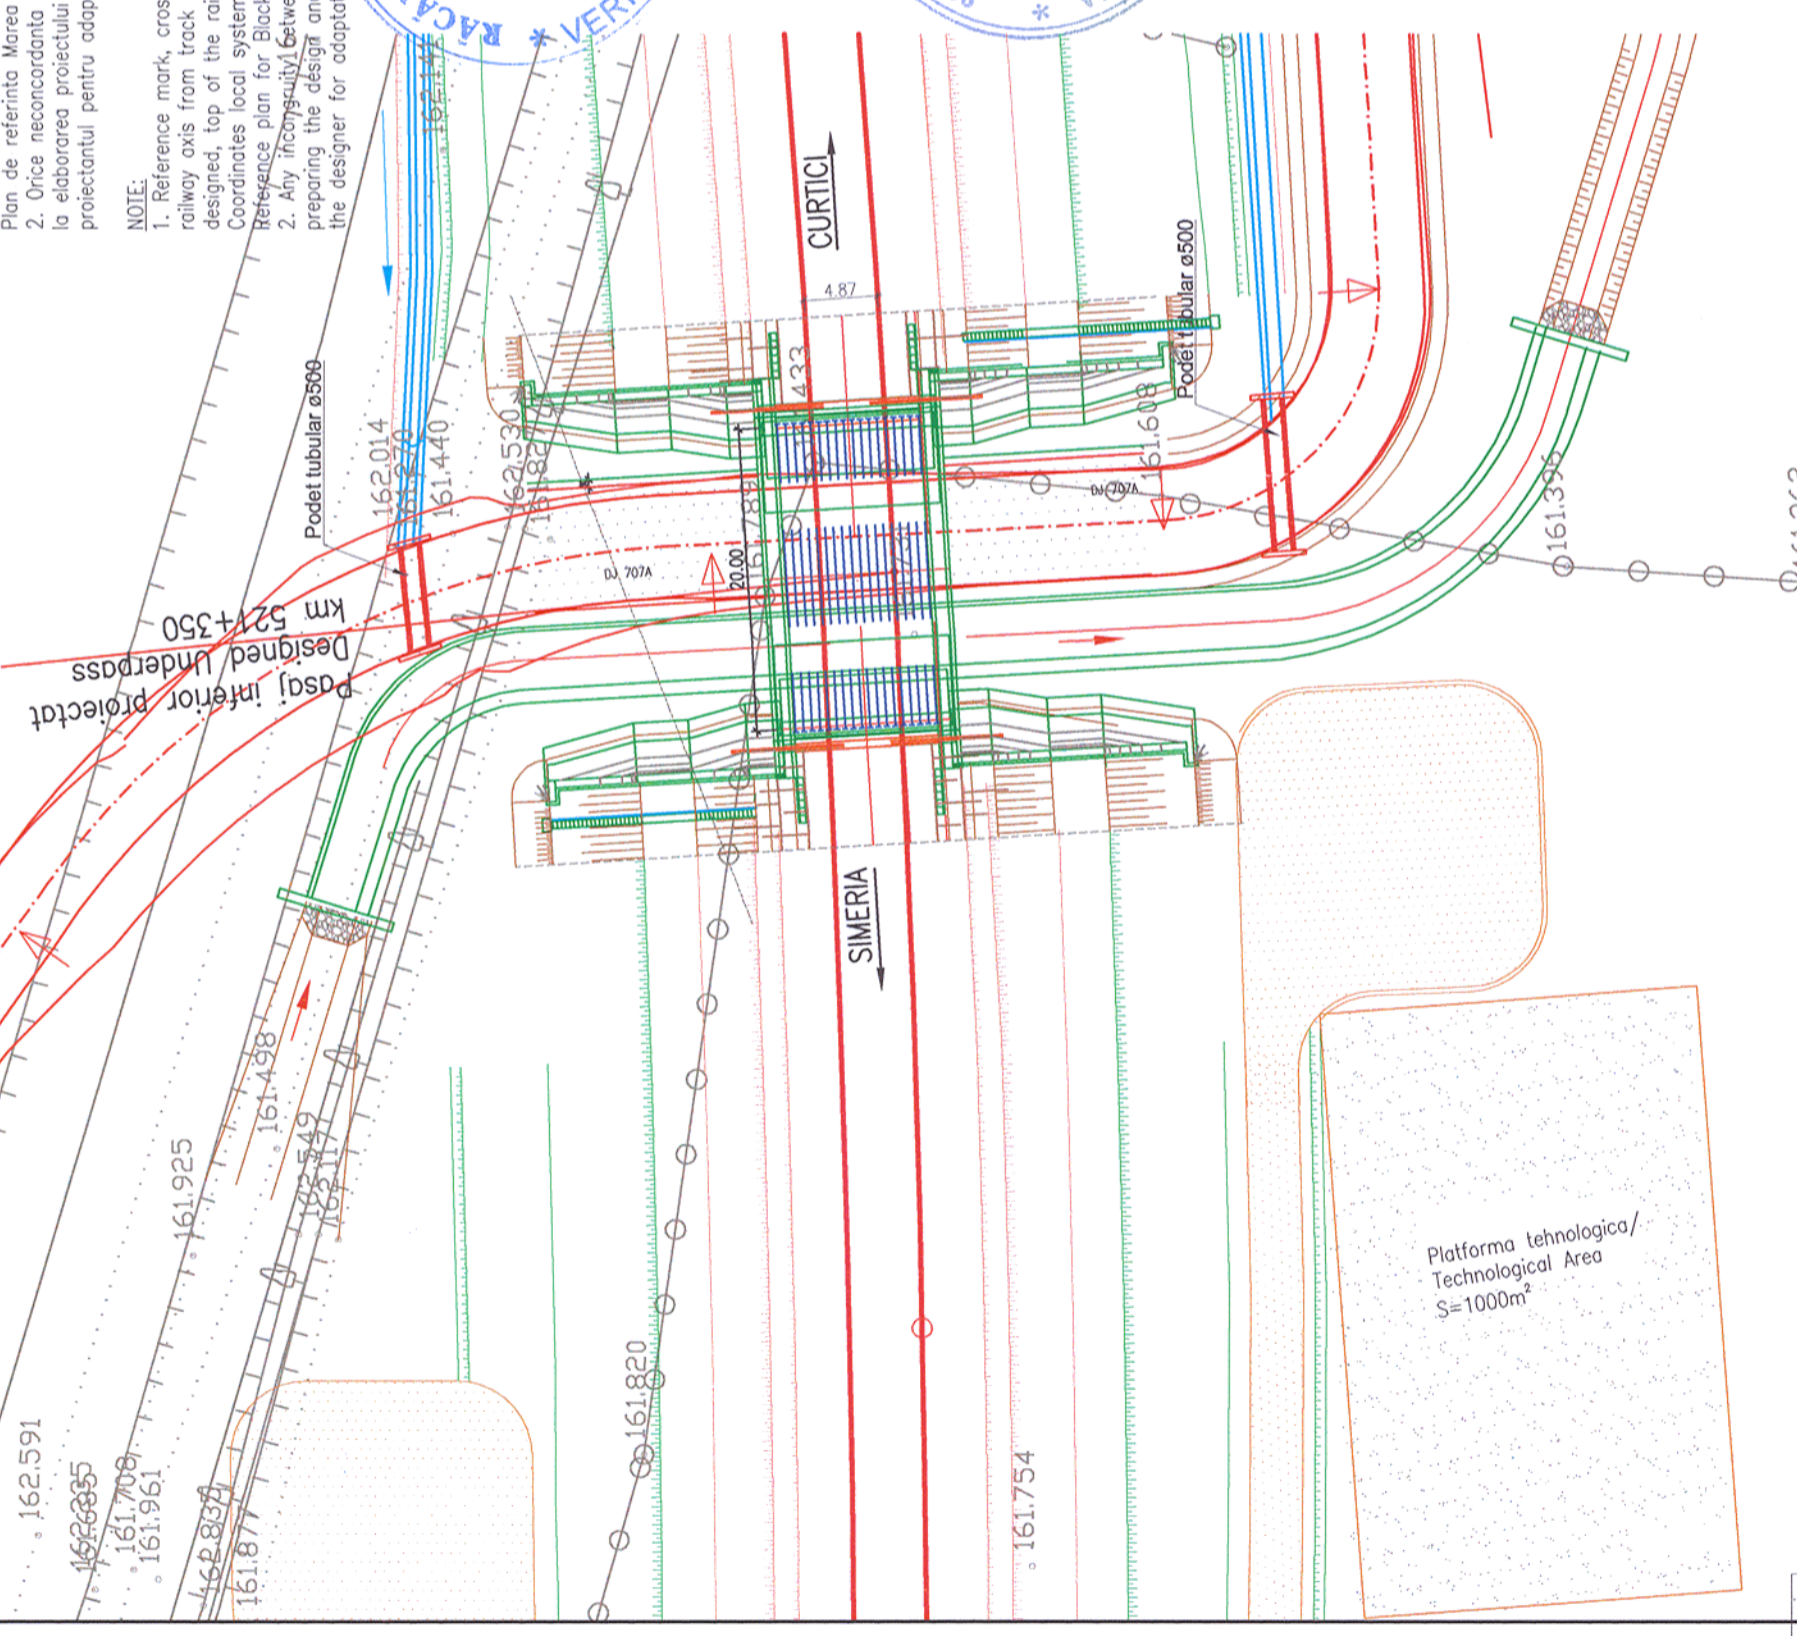


Pasaj inferior proiectat  
 Designed Underpass  
 km 521+350

Platforma tehnologica/  
 Technological Area  
 S=1000m<sup>2</sup>

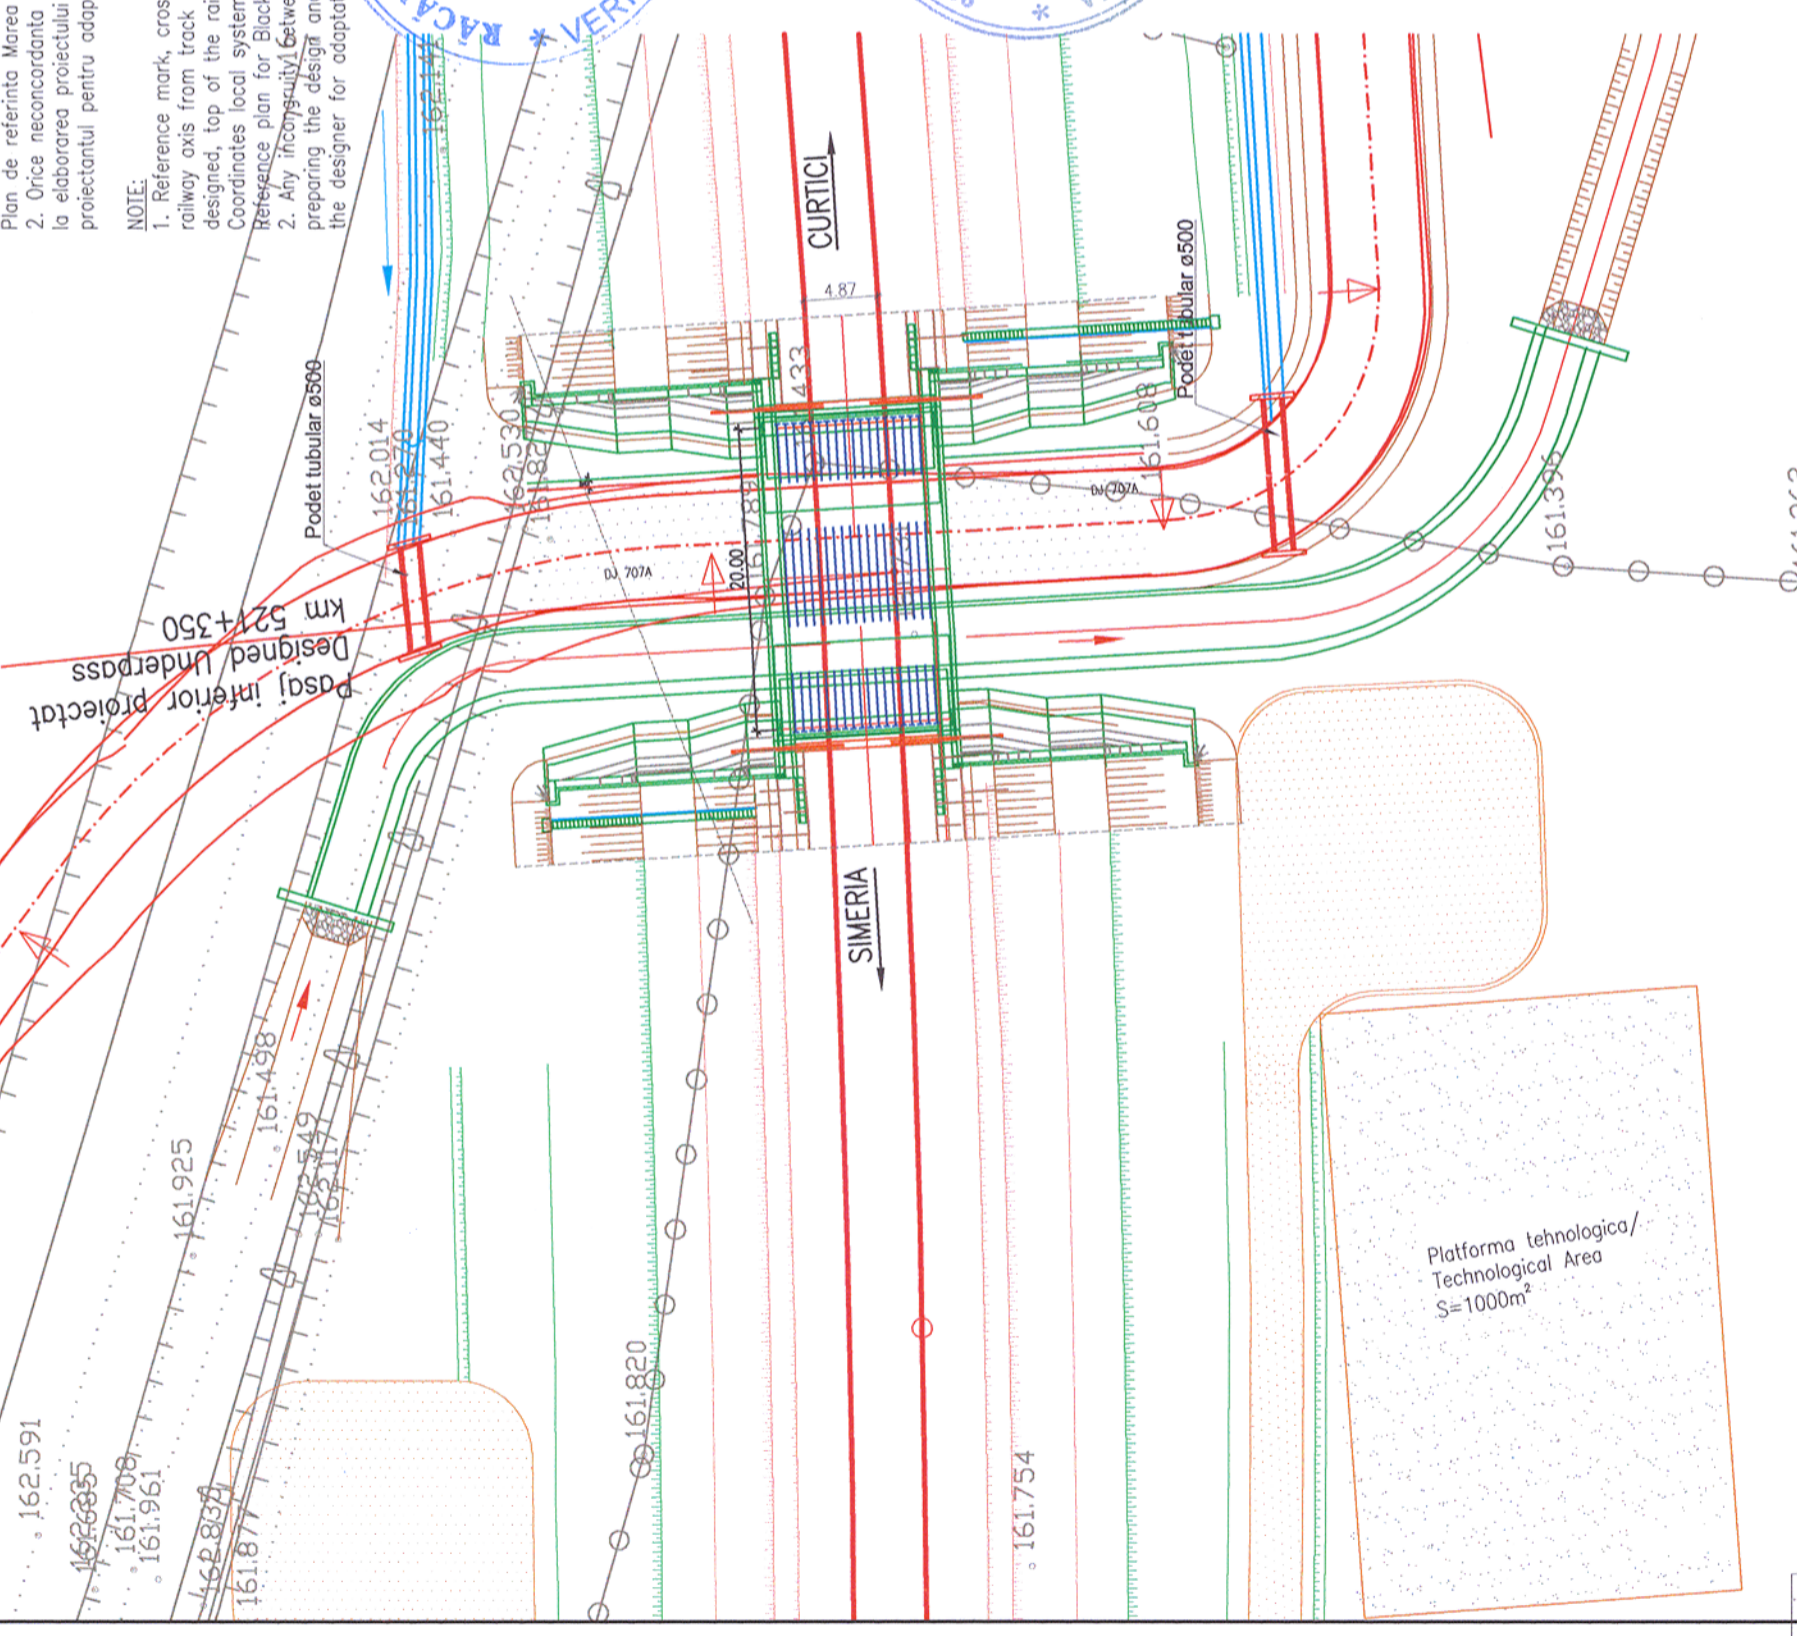


Pasaj inferior proiectat  
 Designed Underpass  
 km 521+350

Platforma tehnologica/  
 Technological Area  
 S=1000m<sup>2</sup>

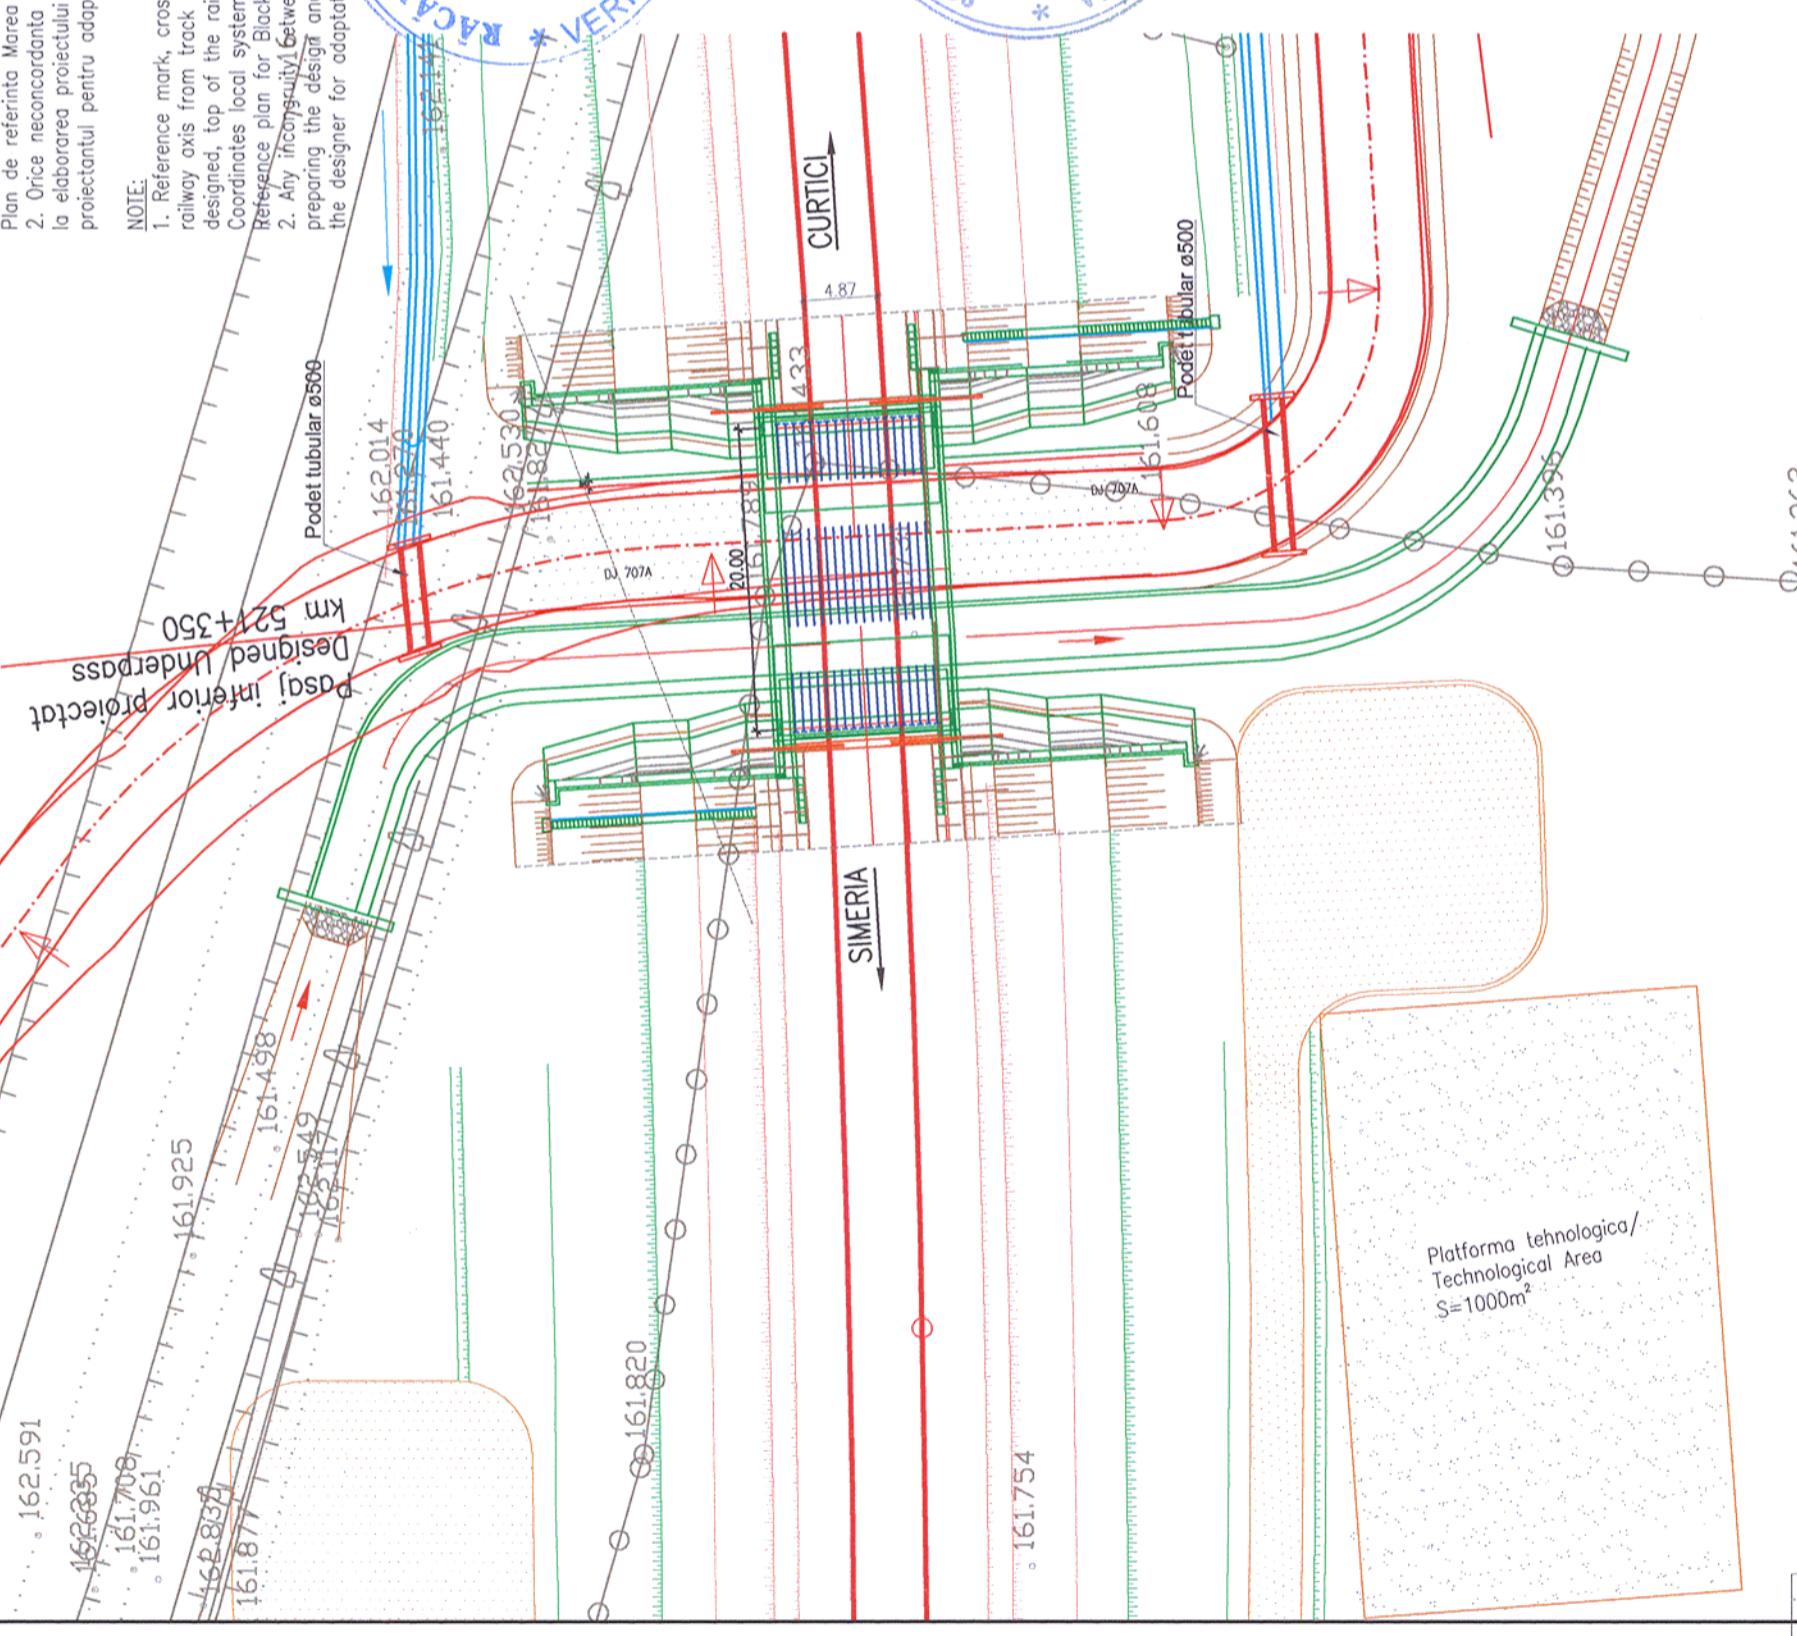


Pasaj inferior proiectat  
 Designed Underpass  
 km 521+350

Platforma tehnologica/  
 Technological Area  
 S=1000m<sup>2</sup>

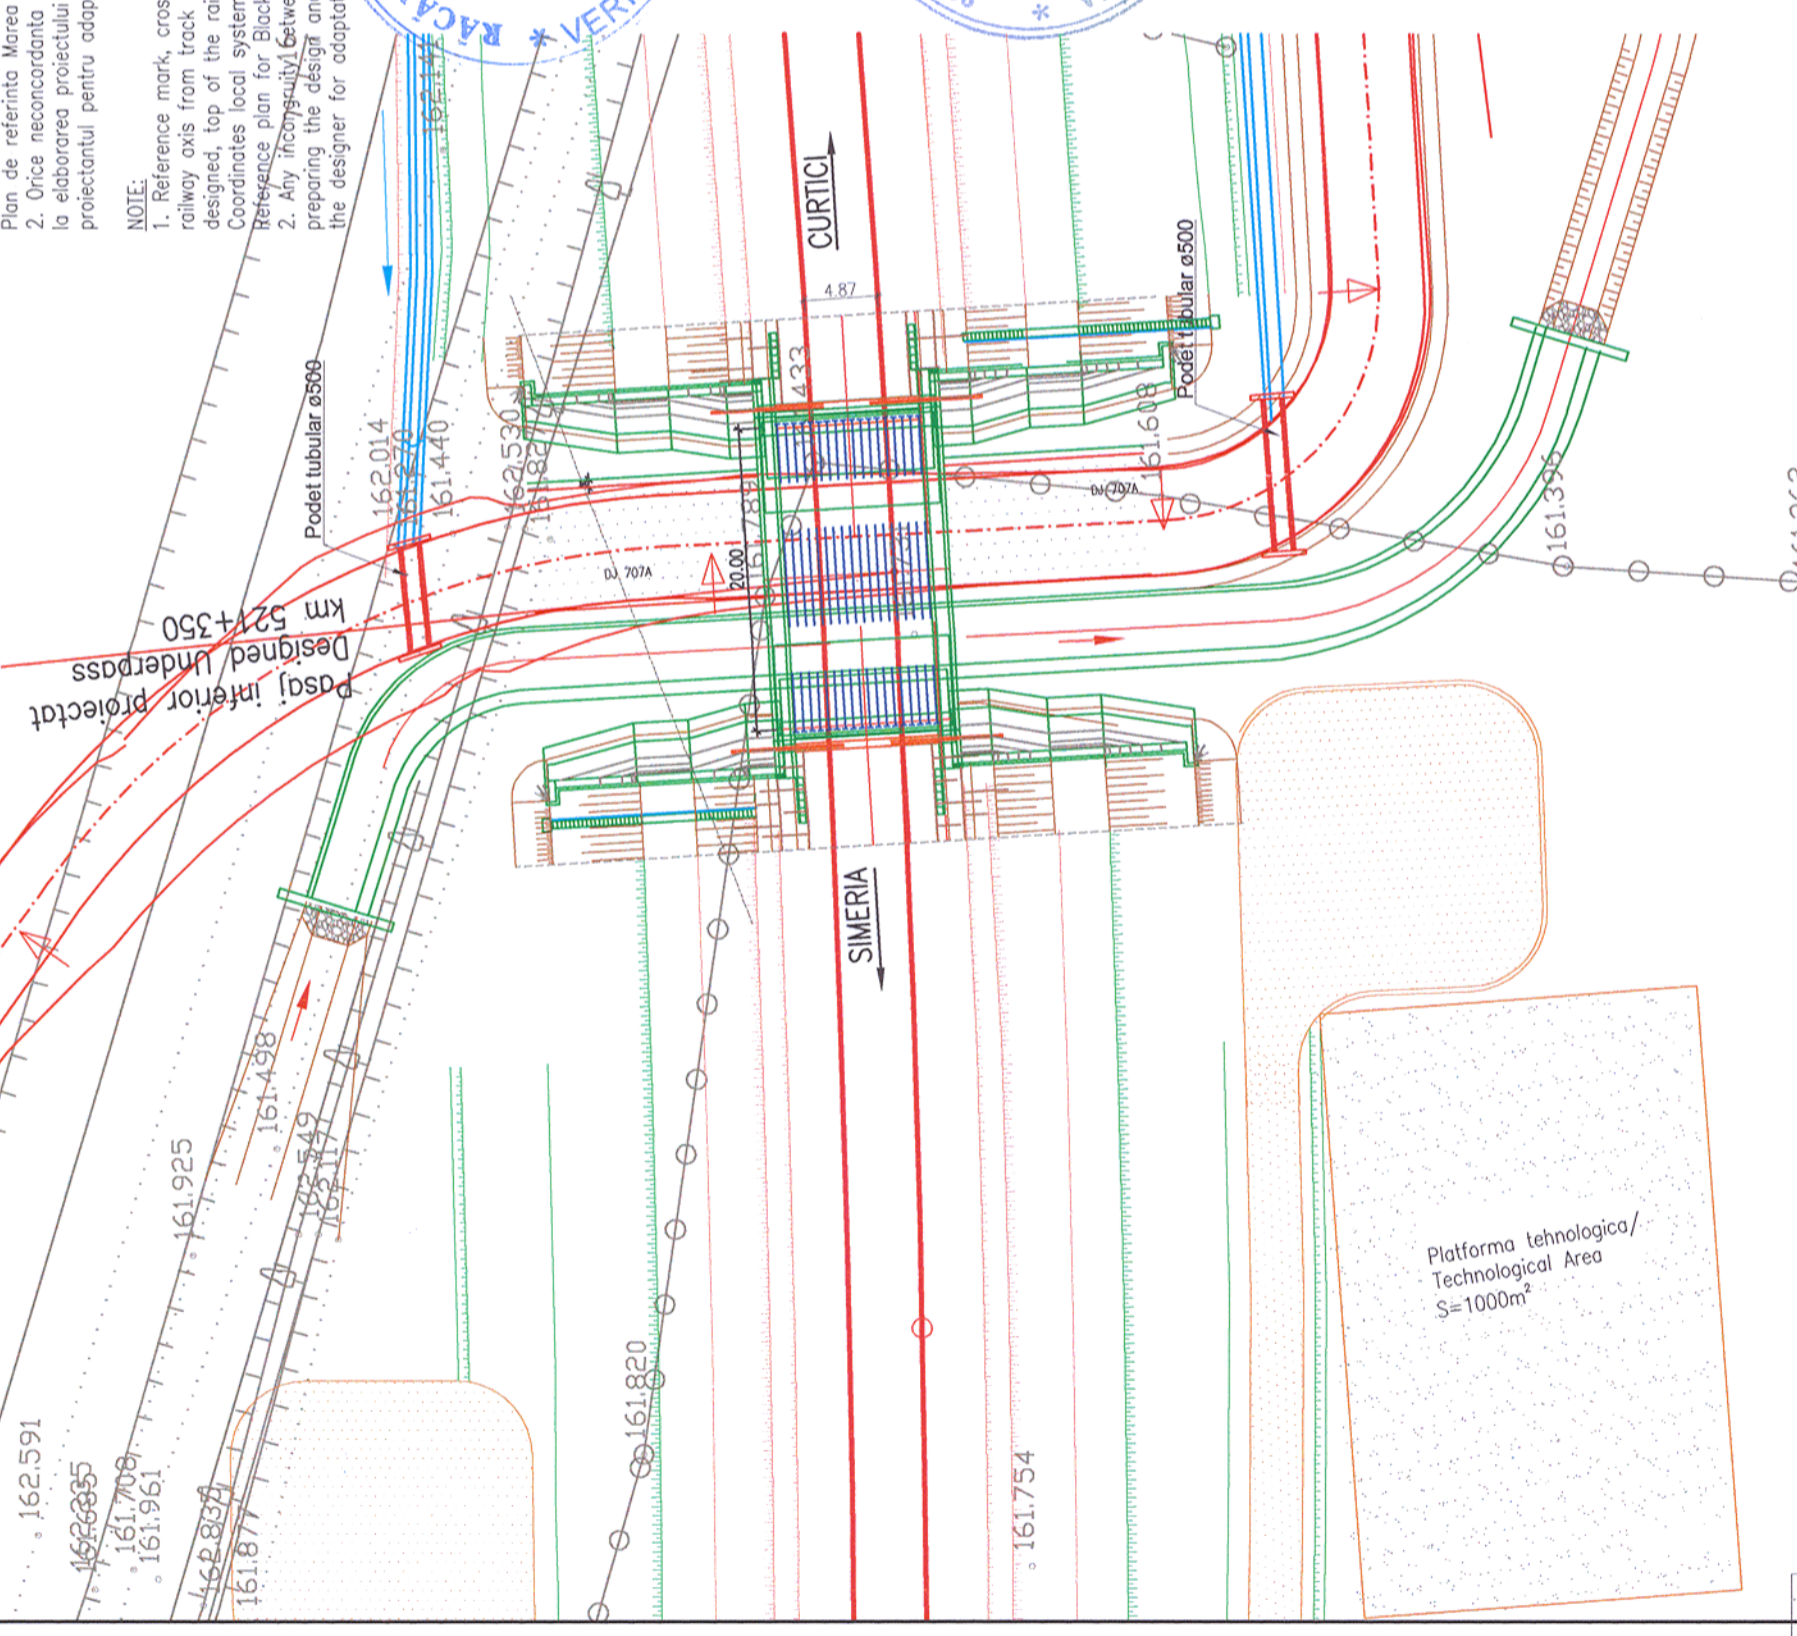


Pasaj inferior proiectat  
 Designed Underpass  
 km 521+350

Platforma tehnologica/  
 Technological Area  
 S=1000m<sup>2</sup>

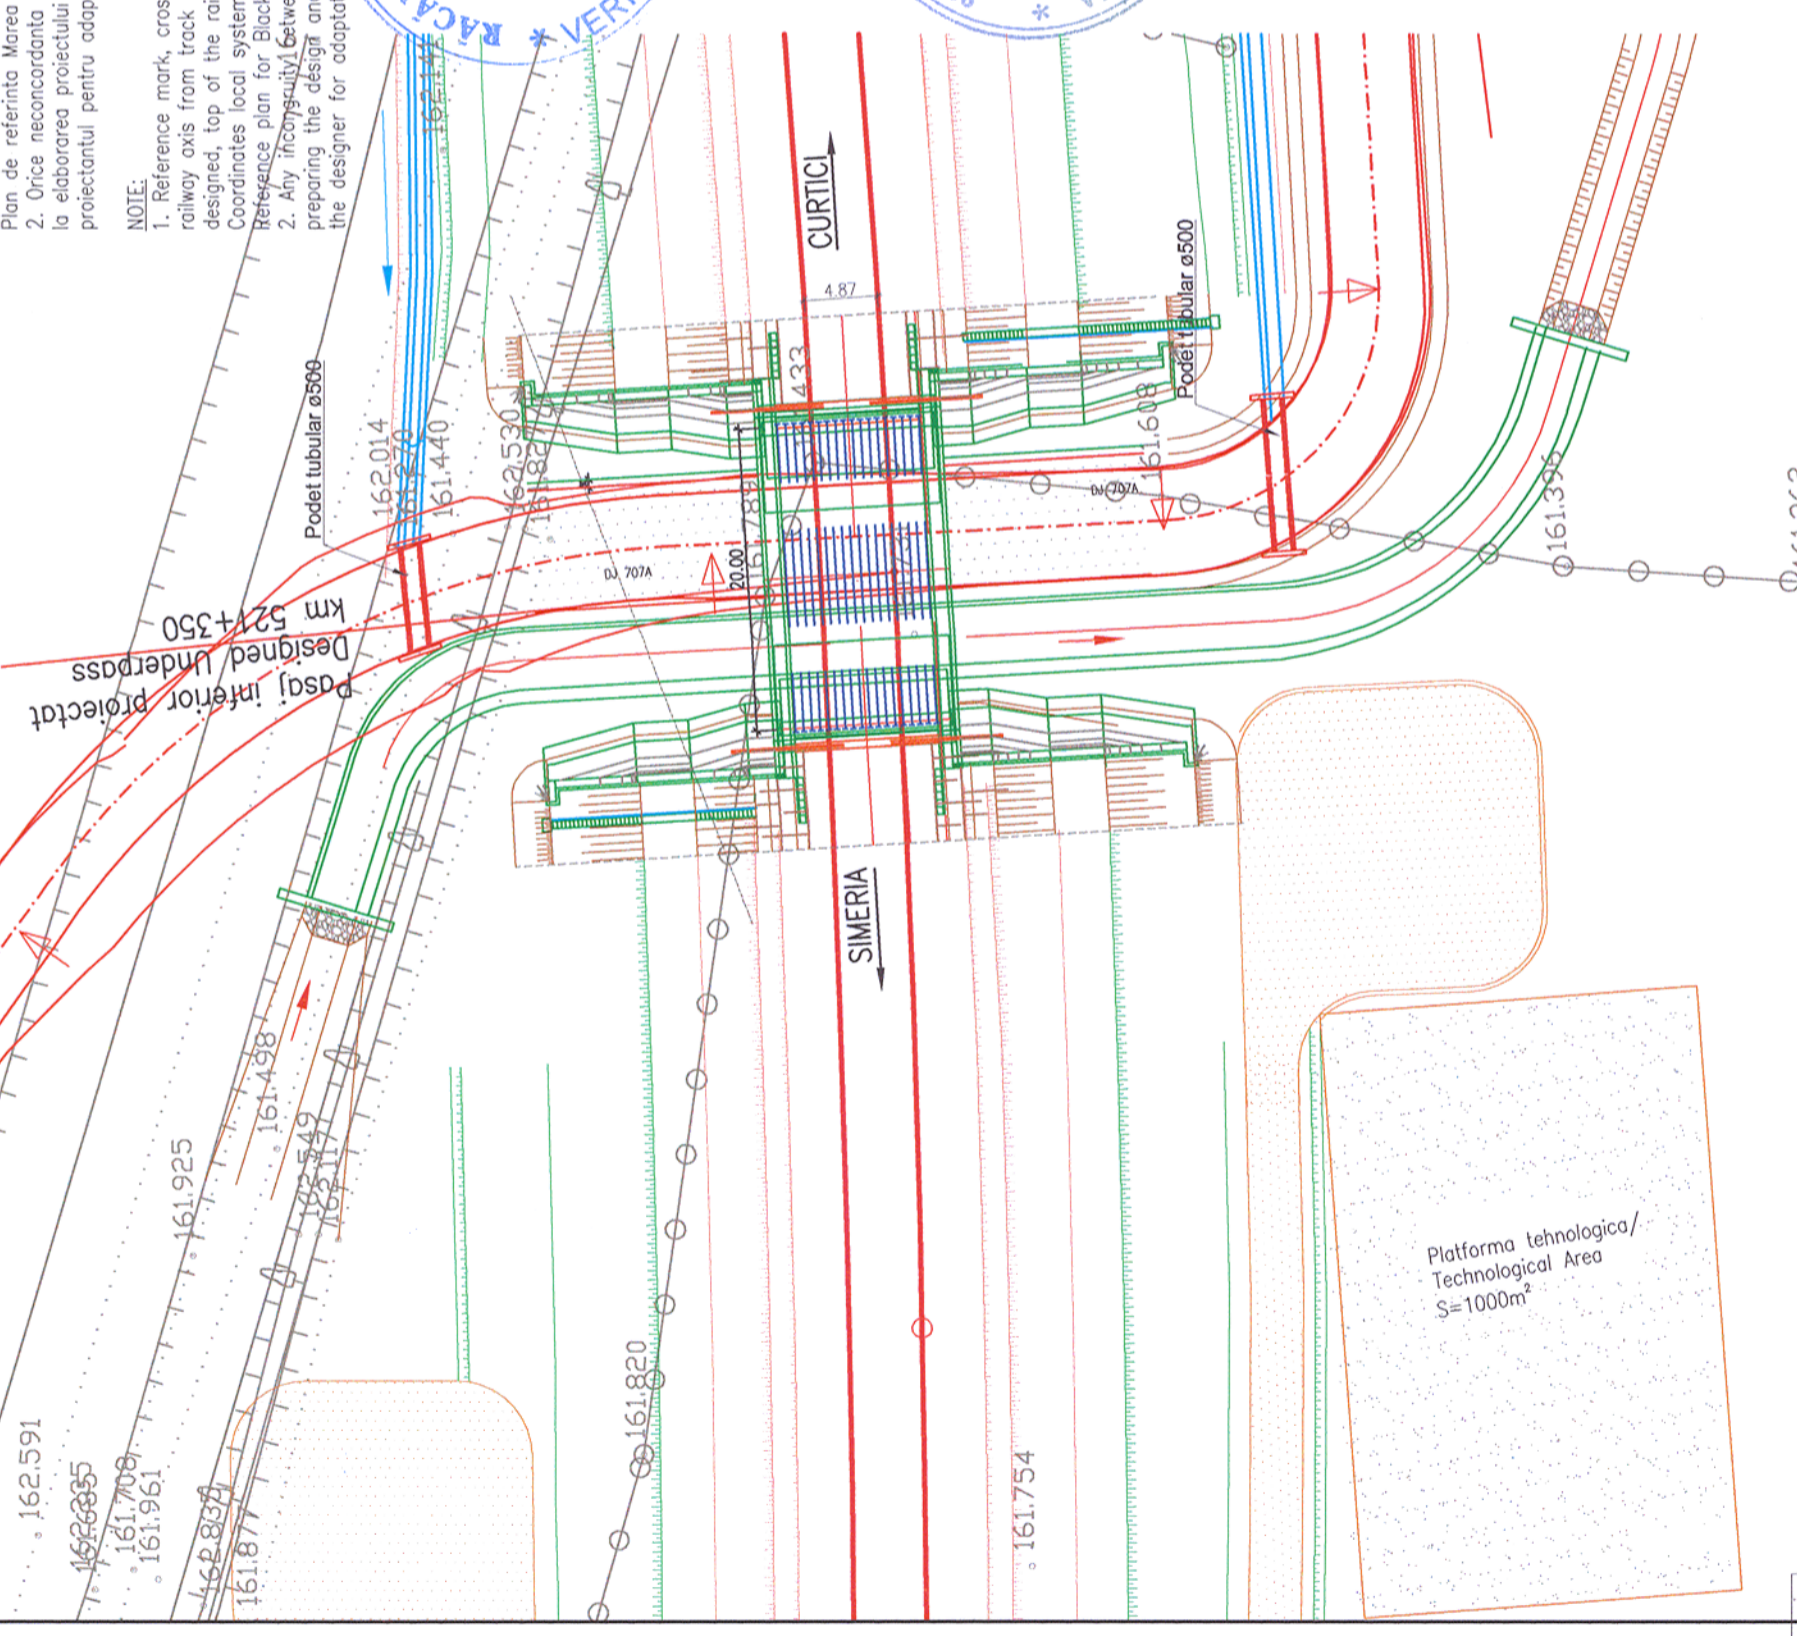


Pasaj inferior proiectat  
 Designed Underpass  
 km 521+350

Platforma tehnologica/  
 Technological Area  
 S=1000m<sup>2</sup>

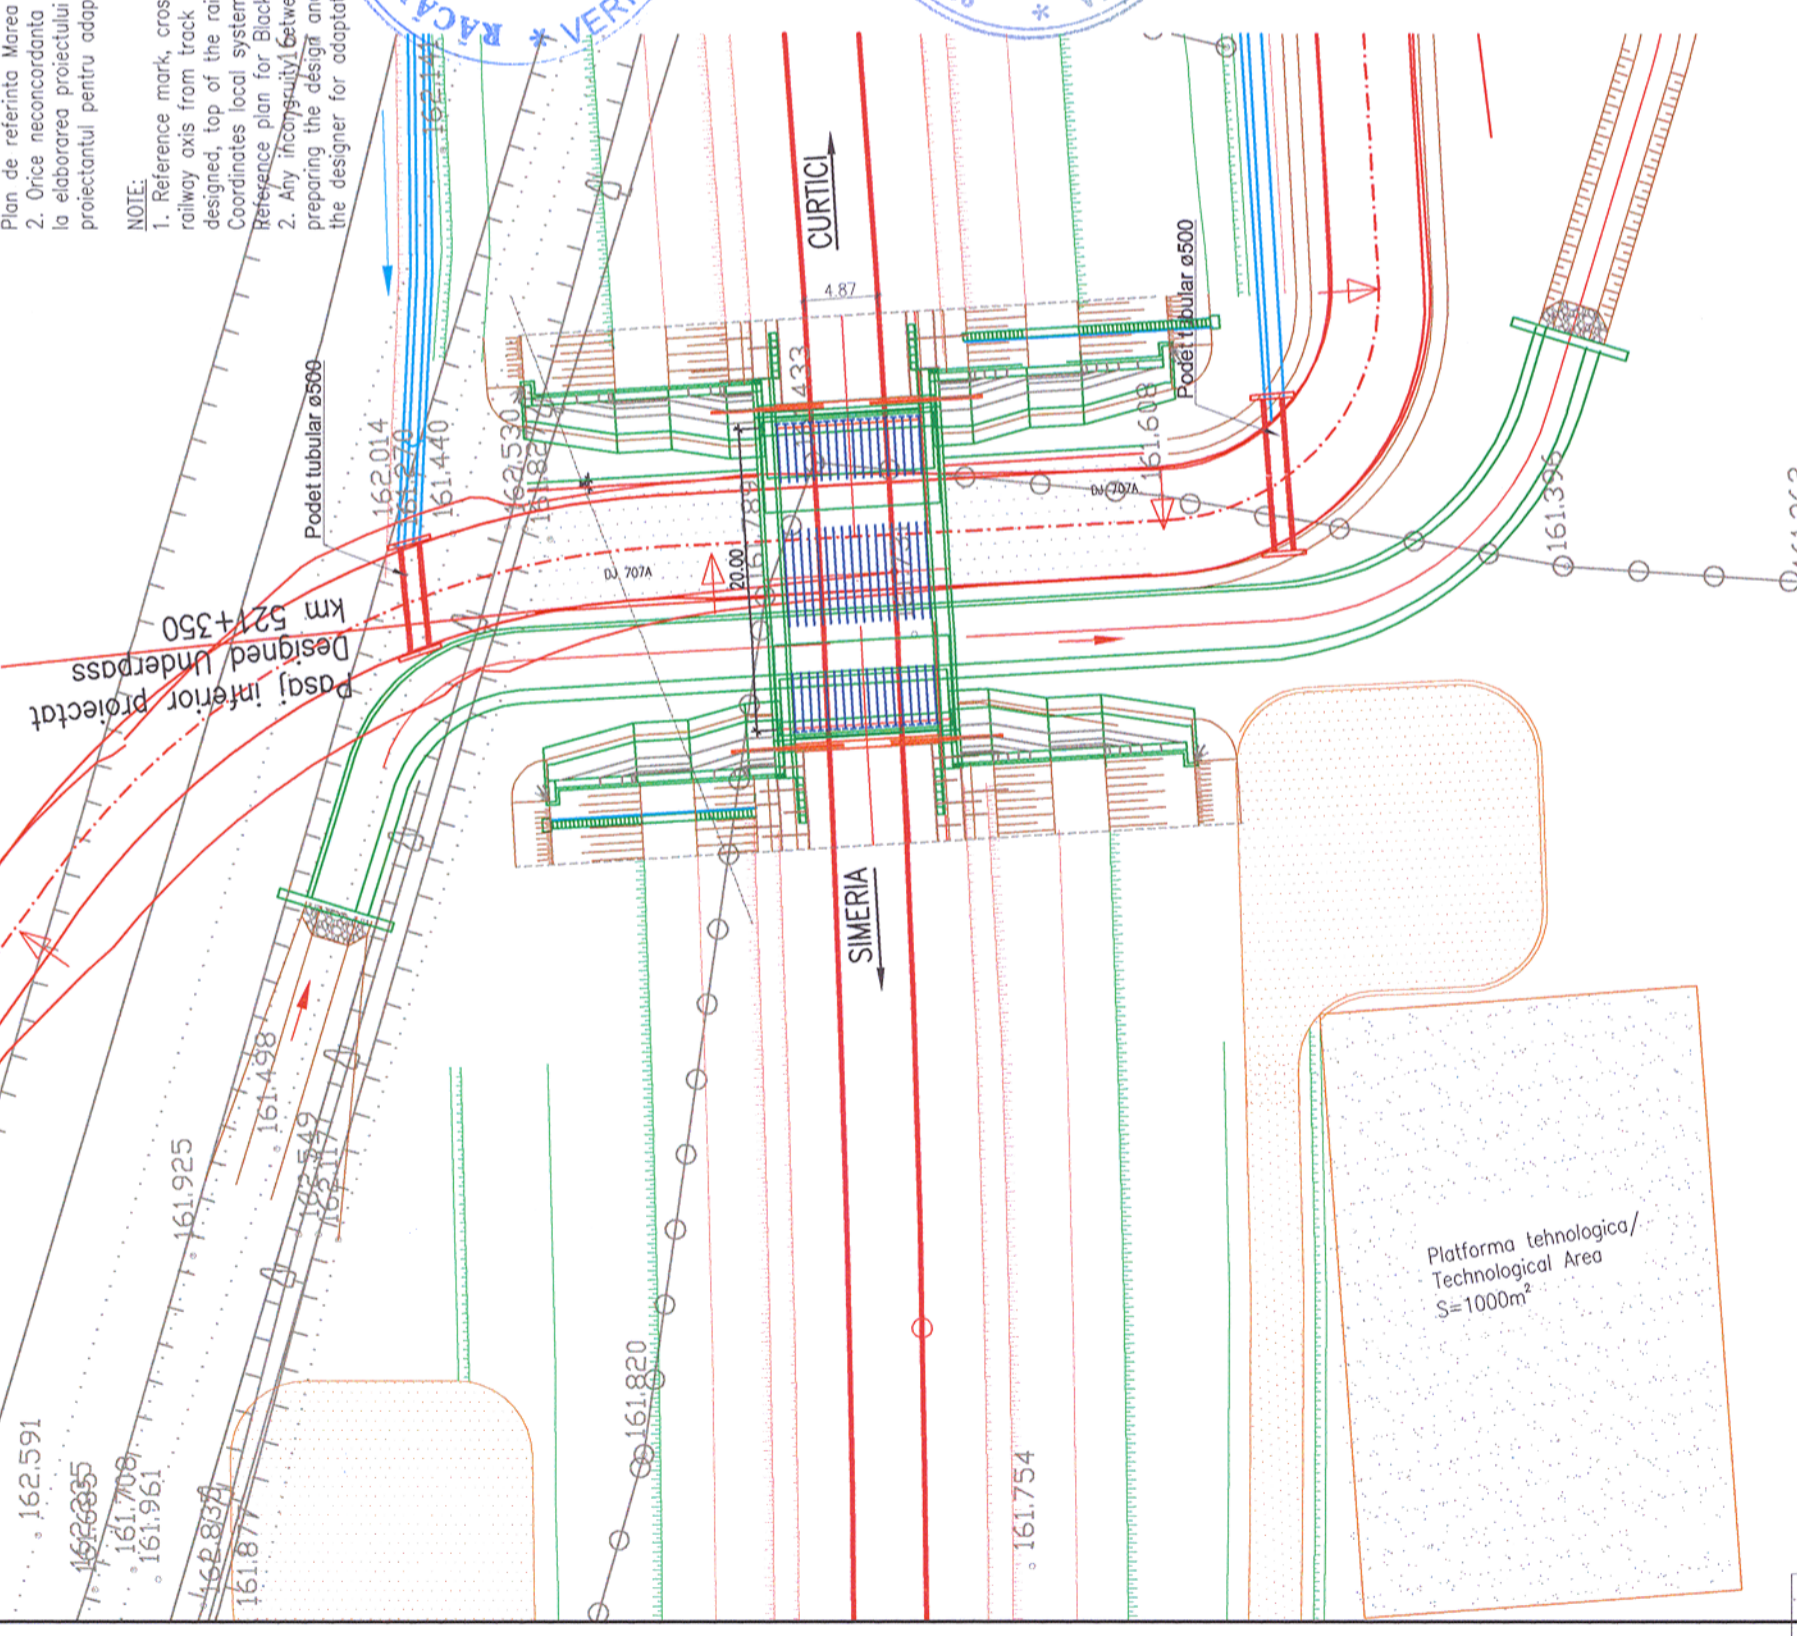


Pasaj inferior proiectat  
 Designed Underpass  
 km 521+350

Platforma tehnologica/  
 Technological Area  
 S=1000m<sup>2</sup>

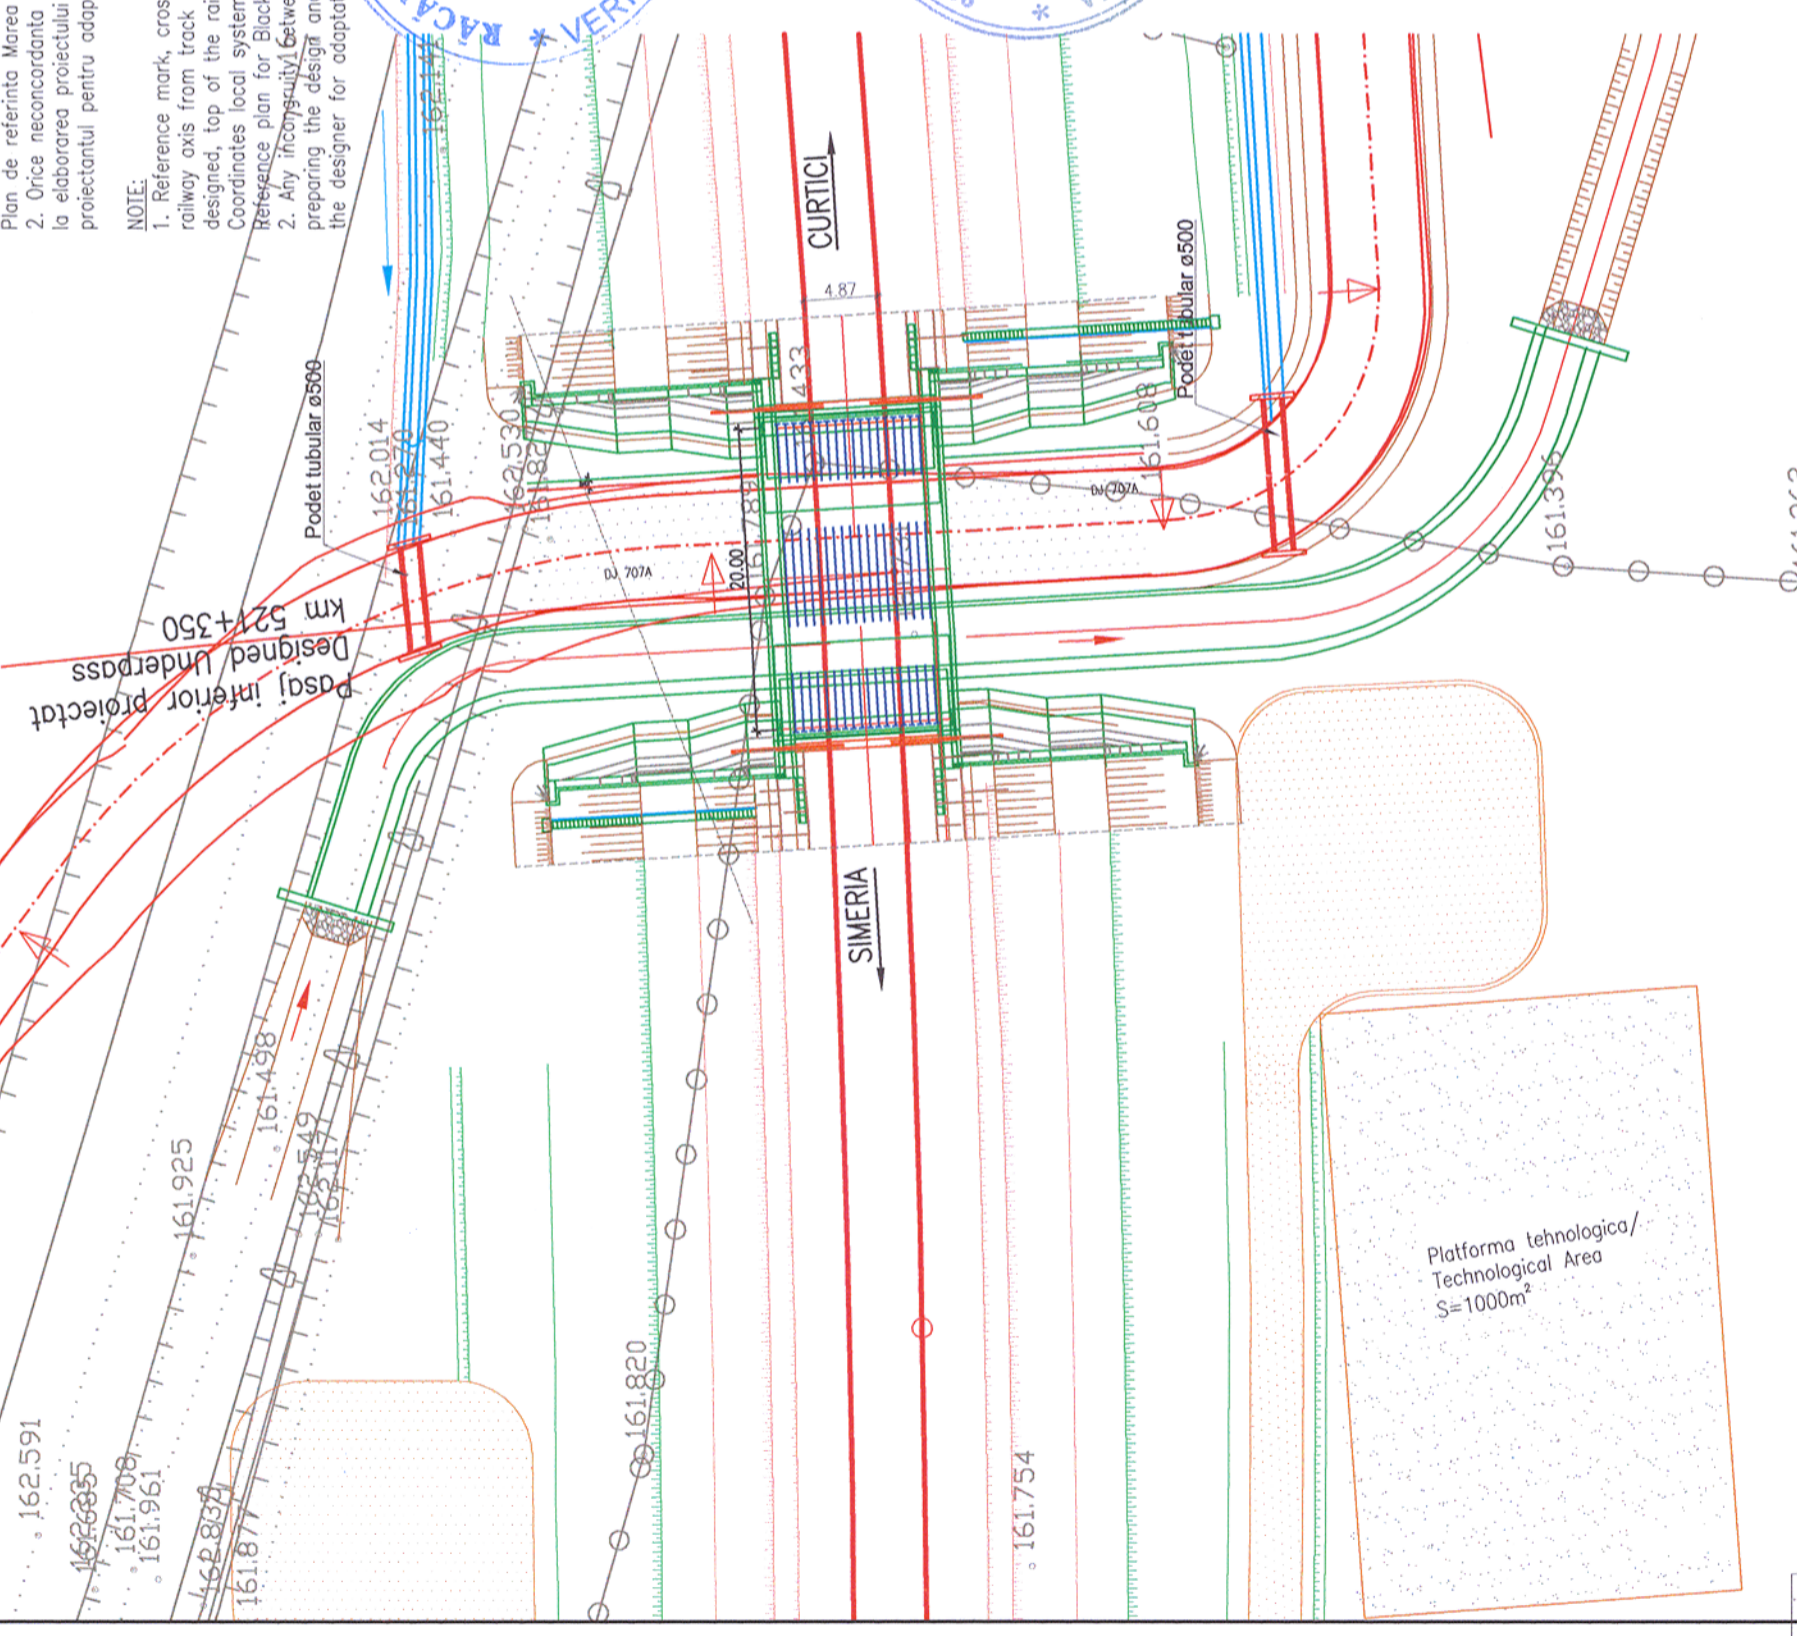


Pasaj inferior proiectat  
 Designed Underpass  
 km 521+350

Platforma tehnologica/  
 Technological Area  
 S=1000m<sup>2</sup>

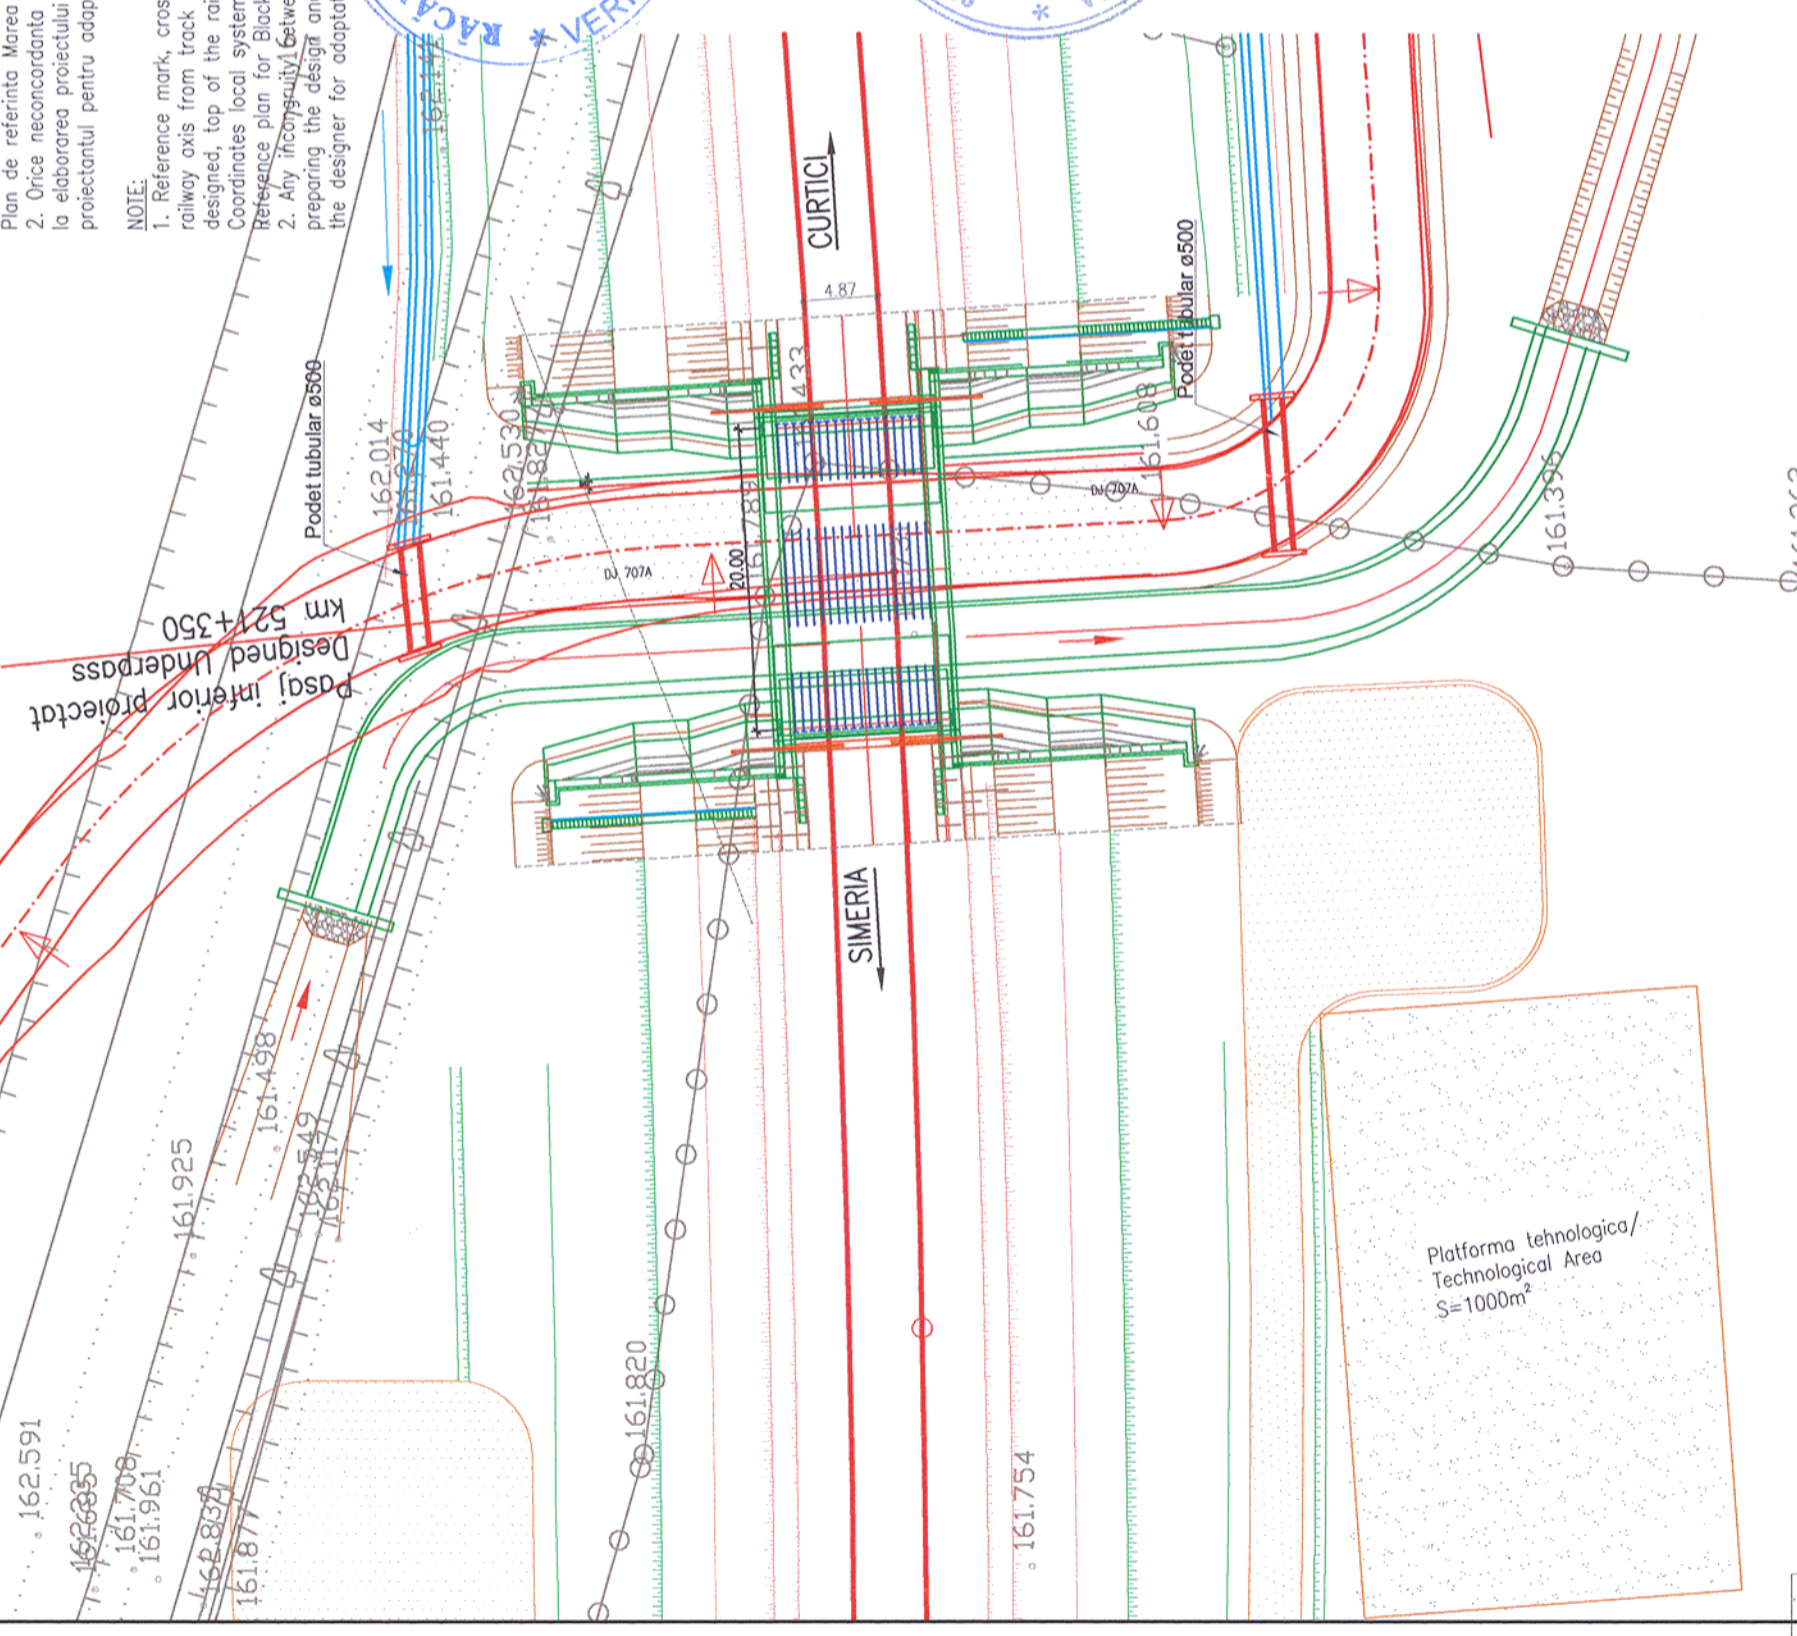


Pasaj inferior proiectat  
 Designed Underpass  
 km 521+350

Platforma tehnologica/  
 Technological Area  
 S=1000m<sup>2</sup>

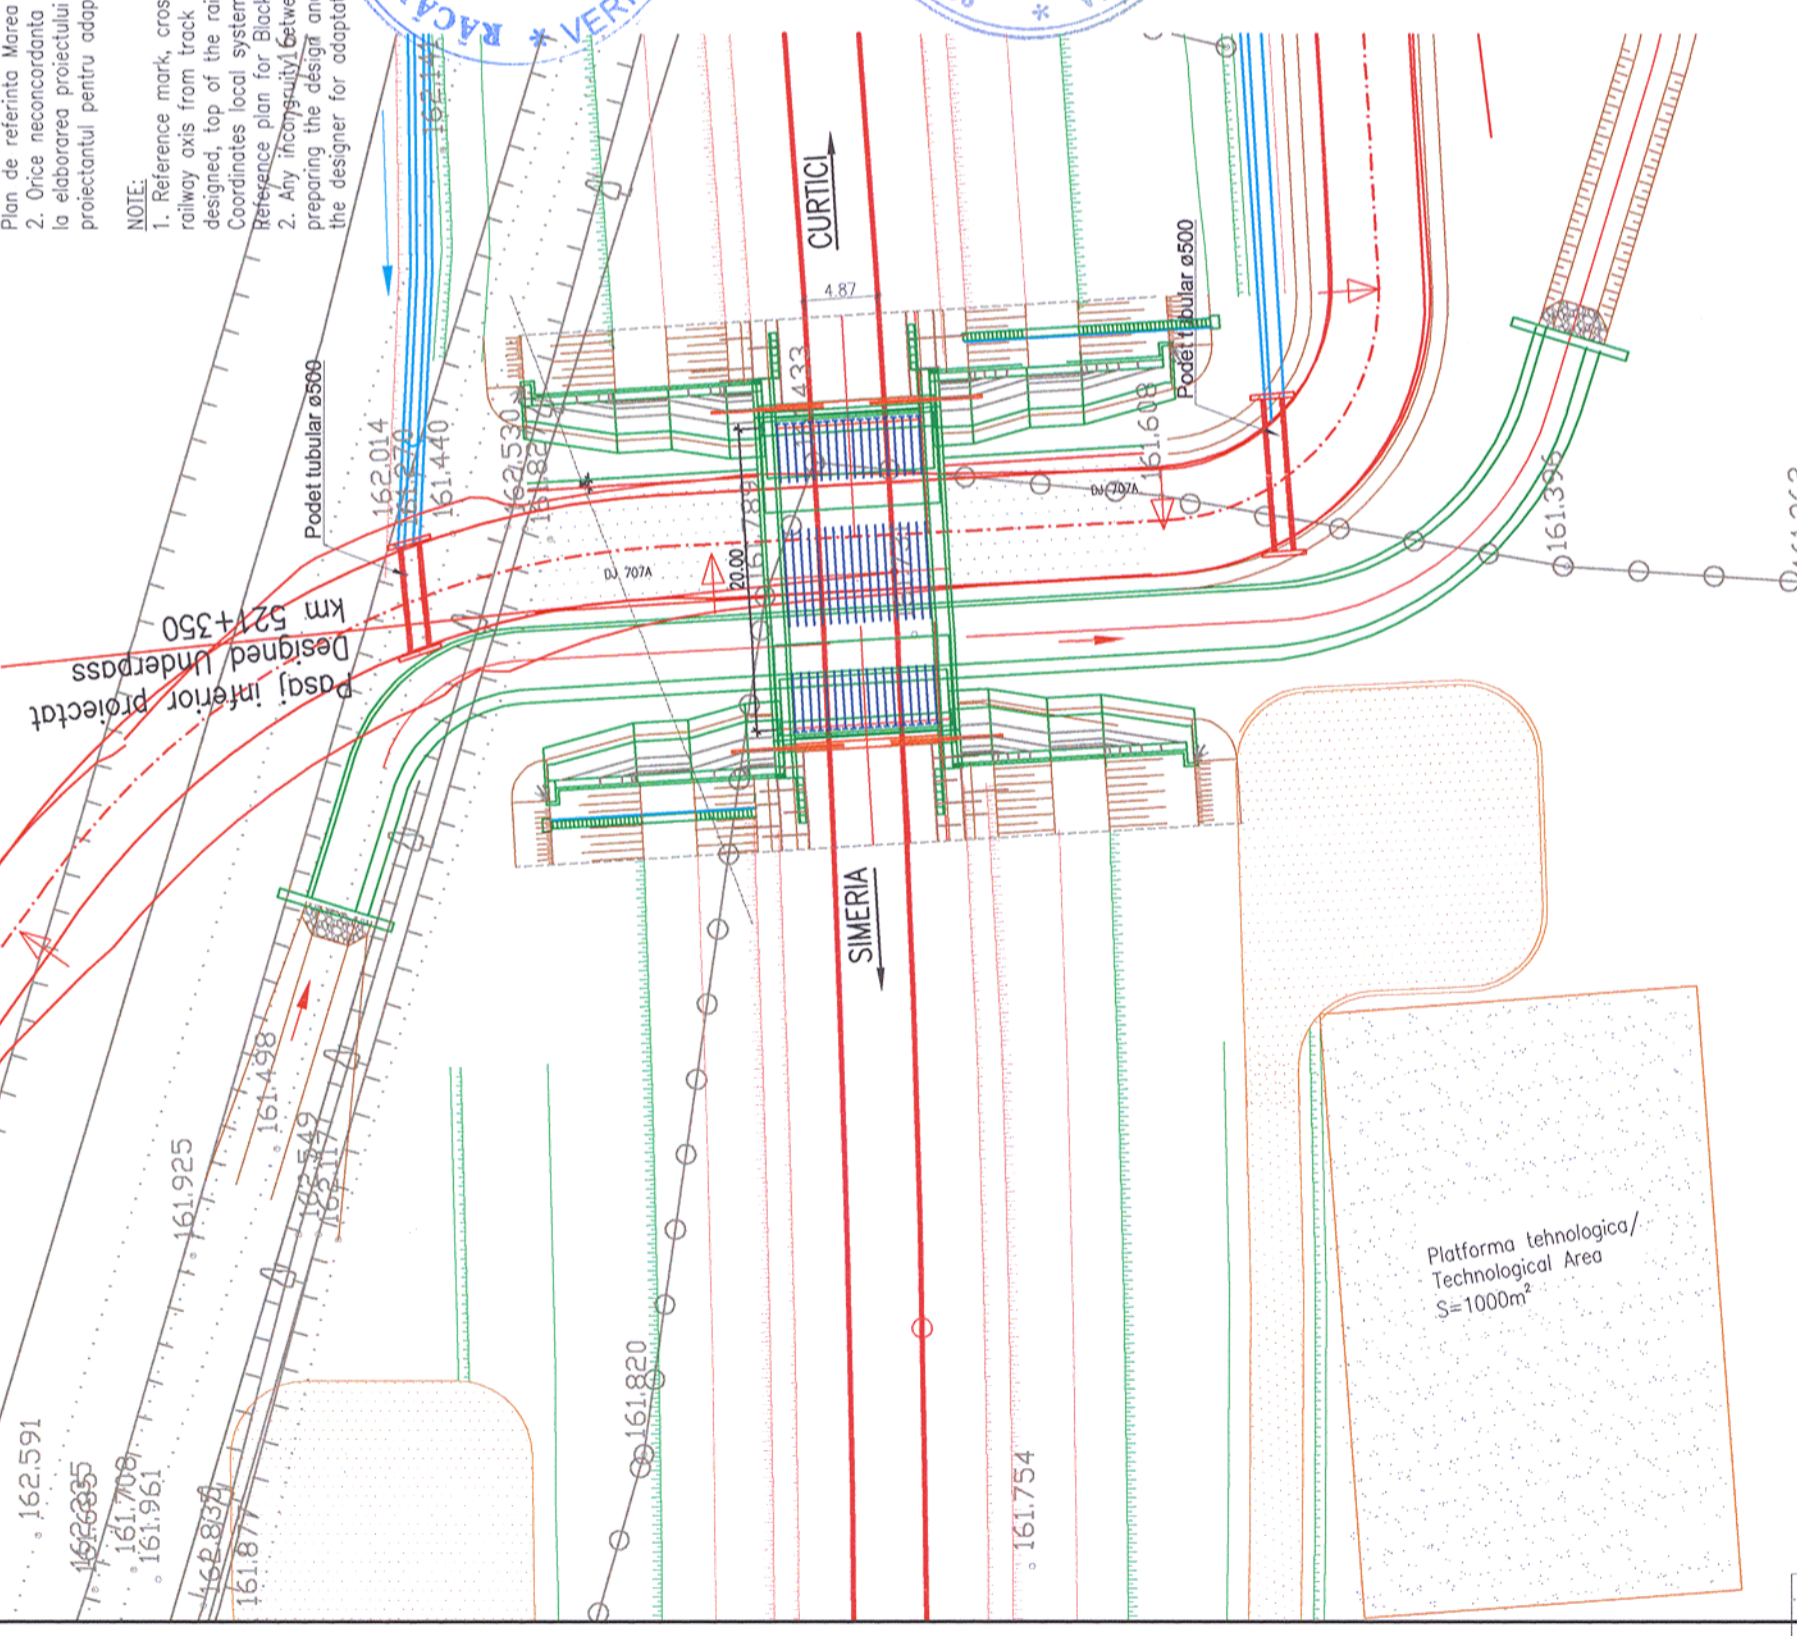


Pasaj inferior proiectat  
 Designed Underpass  
 km 521+350

Platforma tehnologica/  
 Technological Area  
 S=1000m<sup>2</sup>

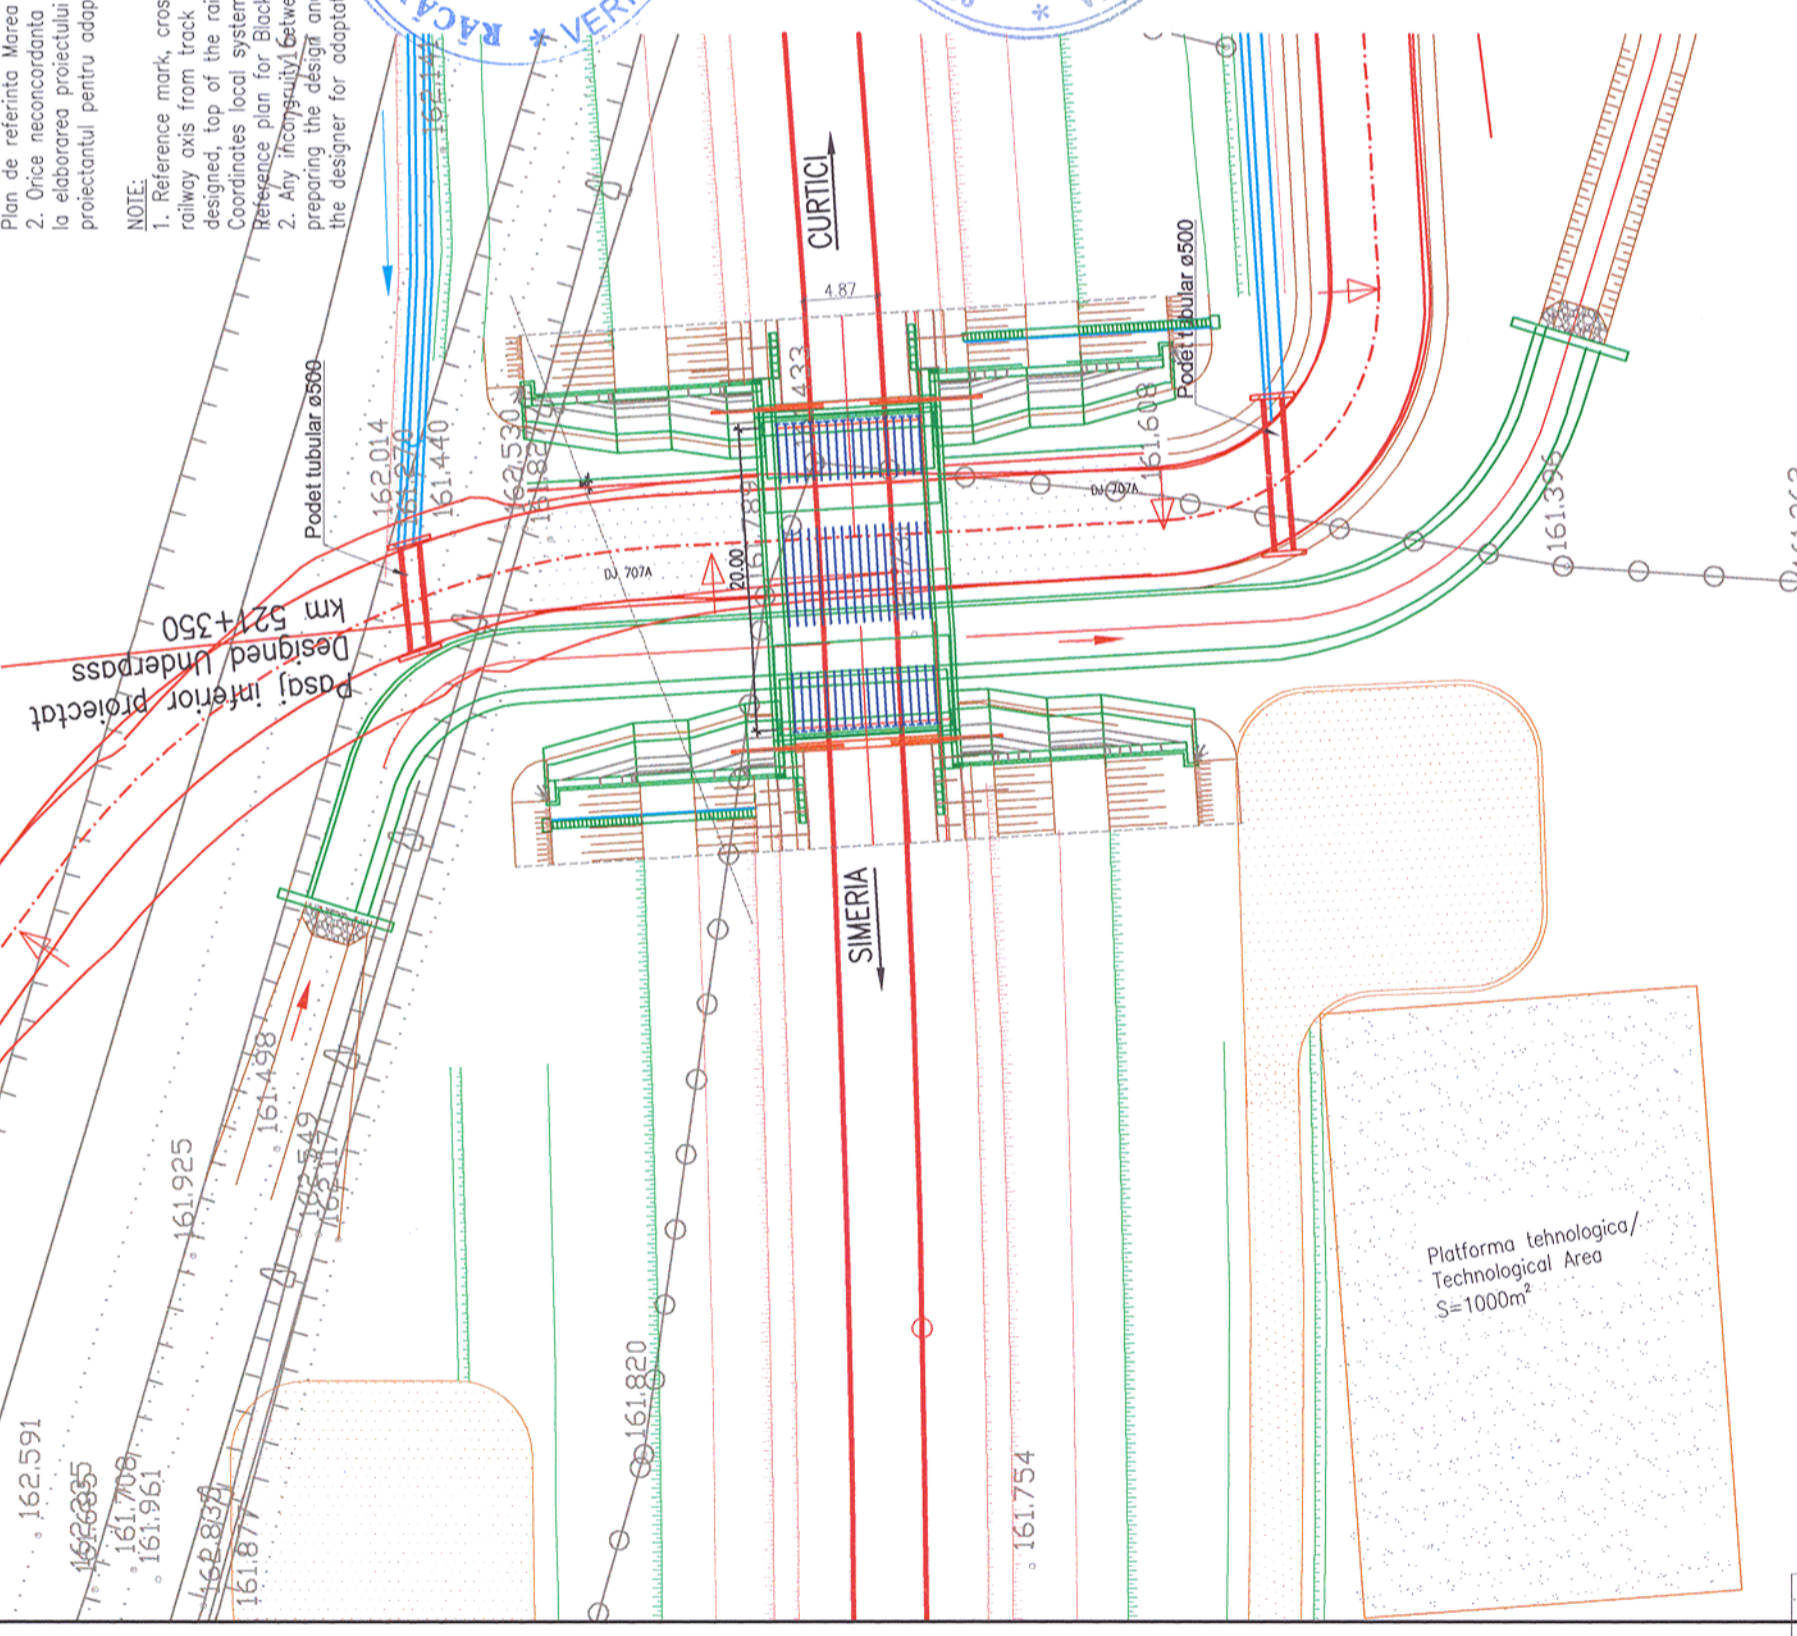


Pasaj inferior proiectat  
 Designed Underpass  
 km 521+350

Platforma tehnologica/  
 Technological Area  
 S=1000m<sup>2</sup>

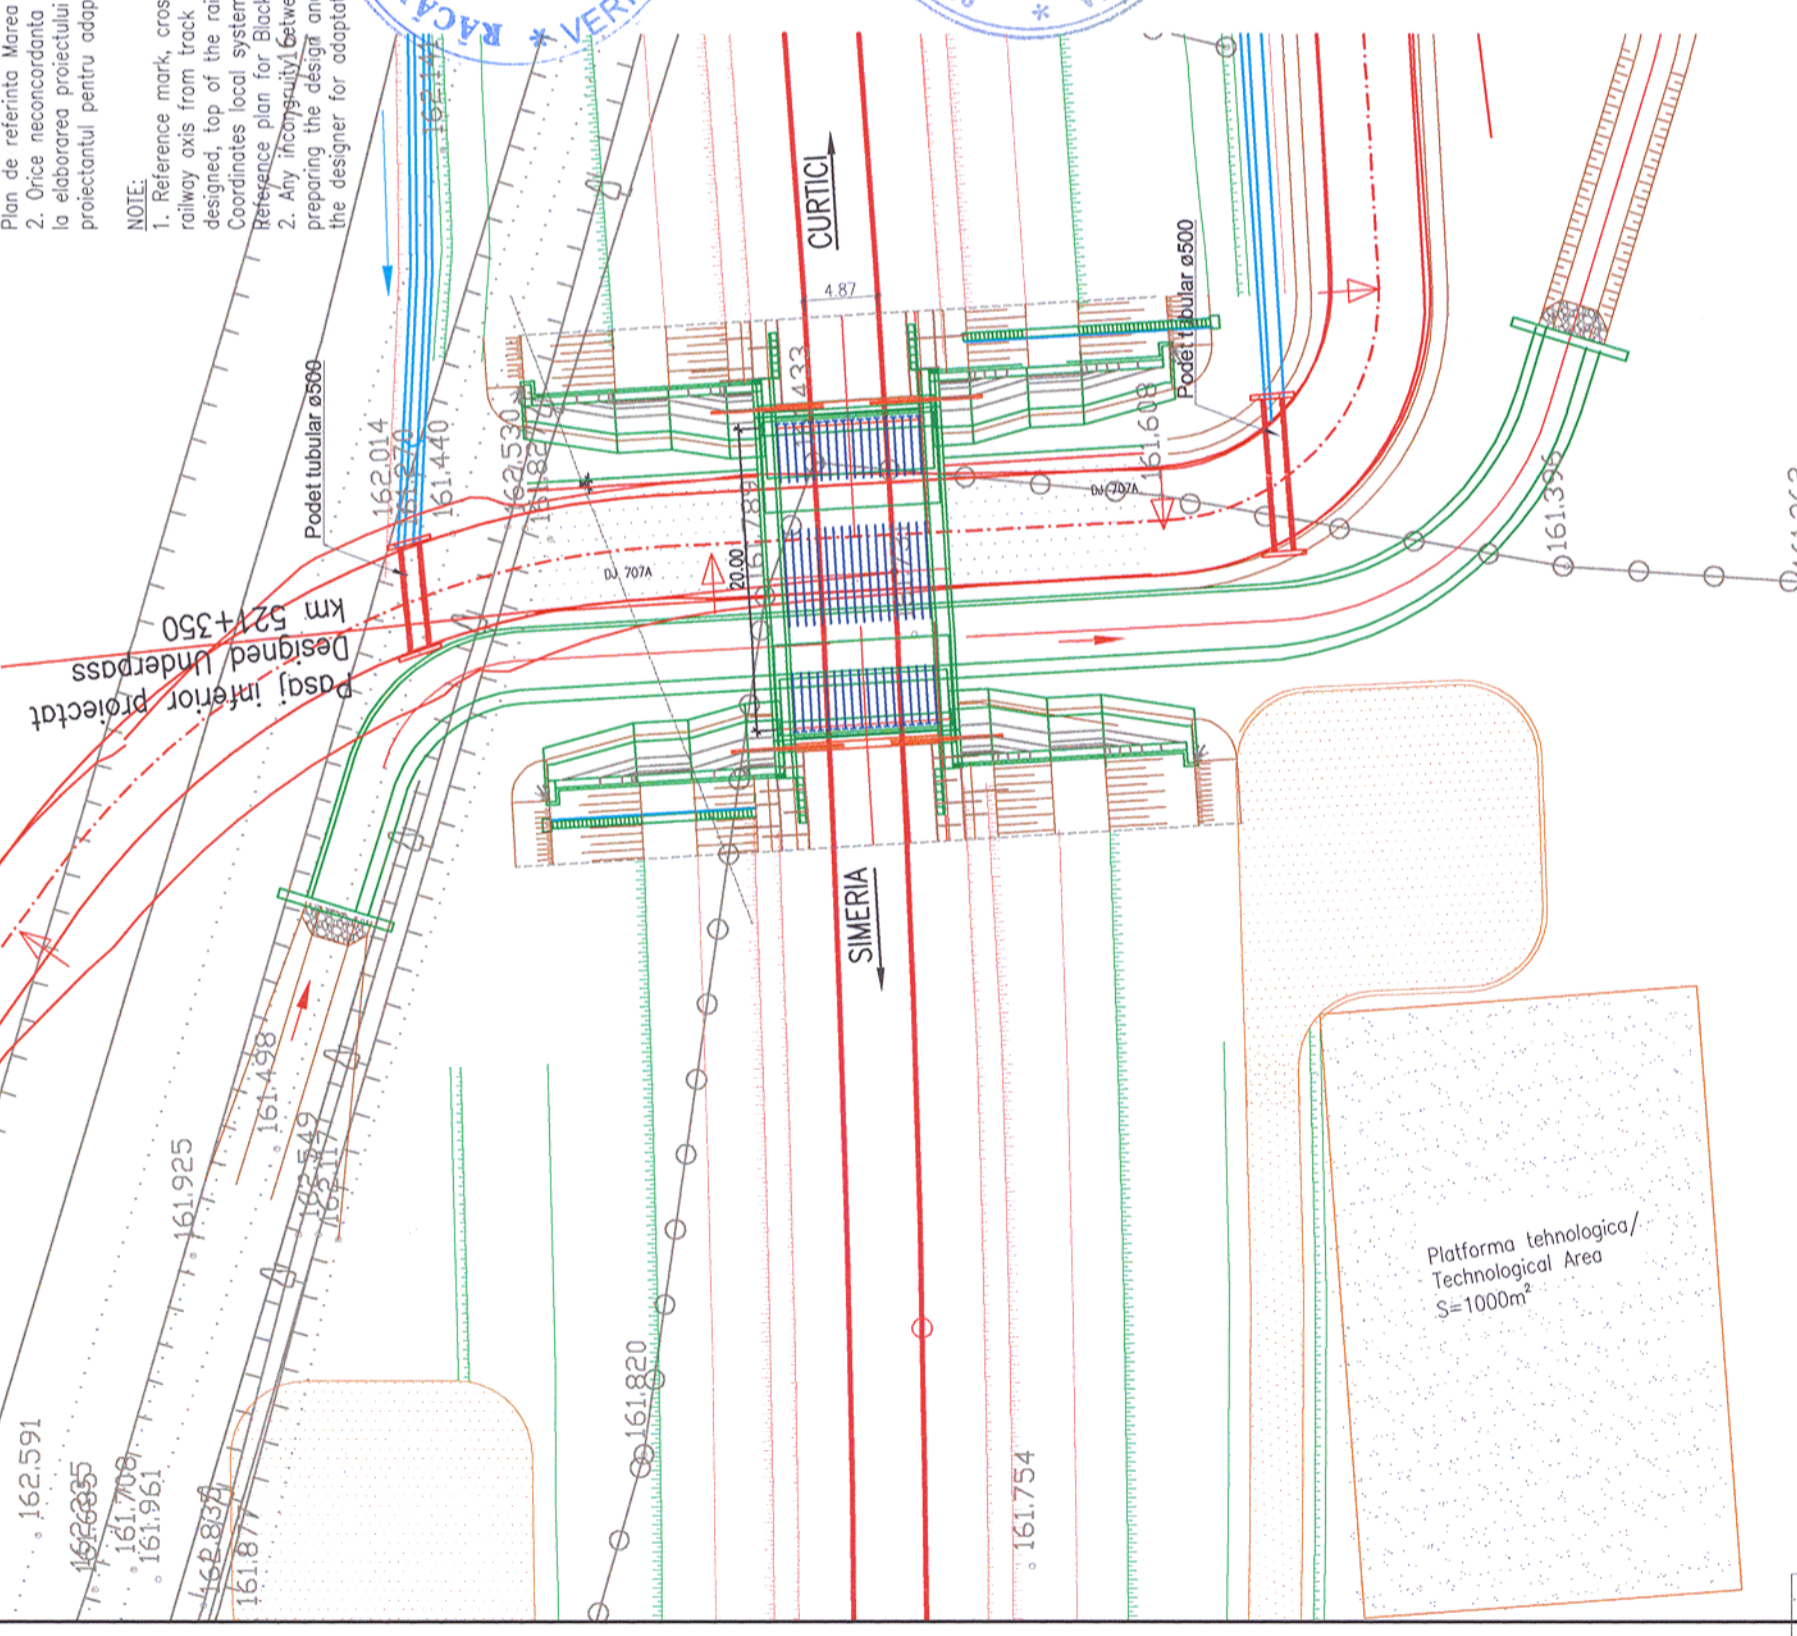


Pasaj inferior proiectat  
 Designed Underpass  
 km 521+350

Platforma tehnologica/  
 Technological Area  
 S=1000m<sup>2</sup>

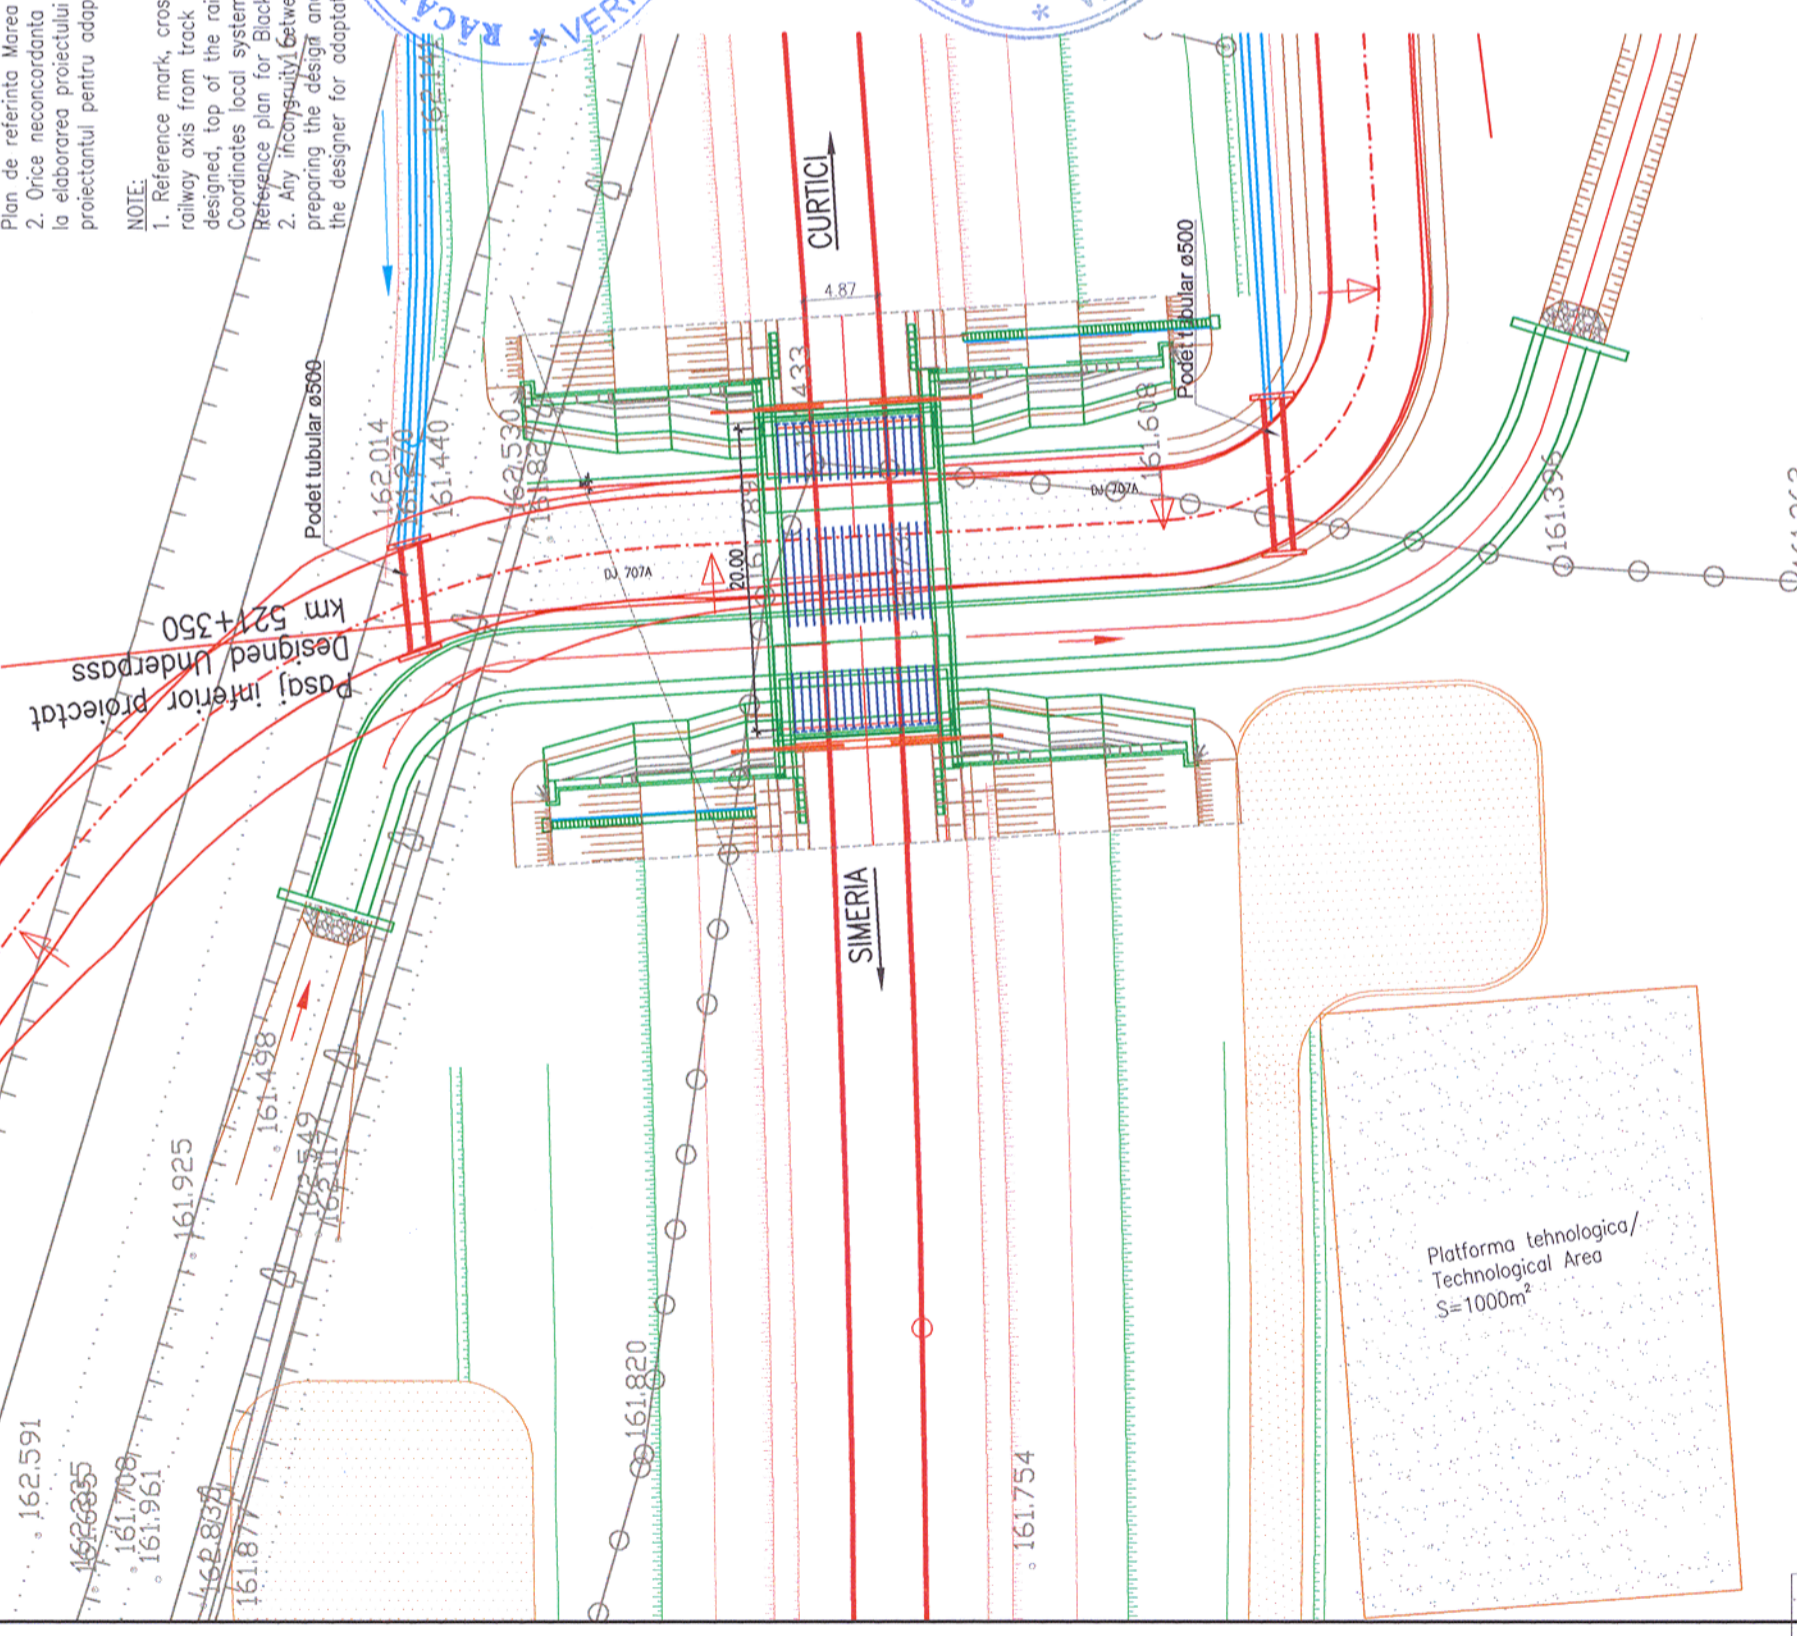


Pasaj inferior proiectat  
 Designed Underpass  
 km 521+350

Platforma tehnologica/  
 Technological Area  
 S=1000m<sup>2</sup>

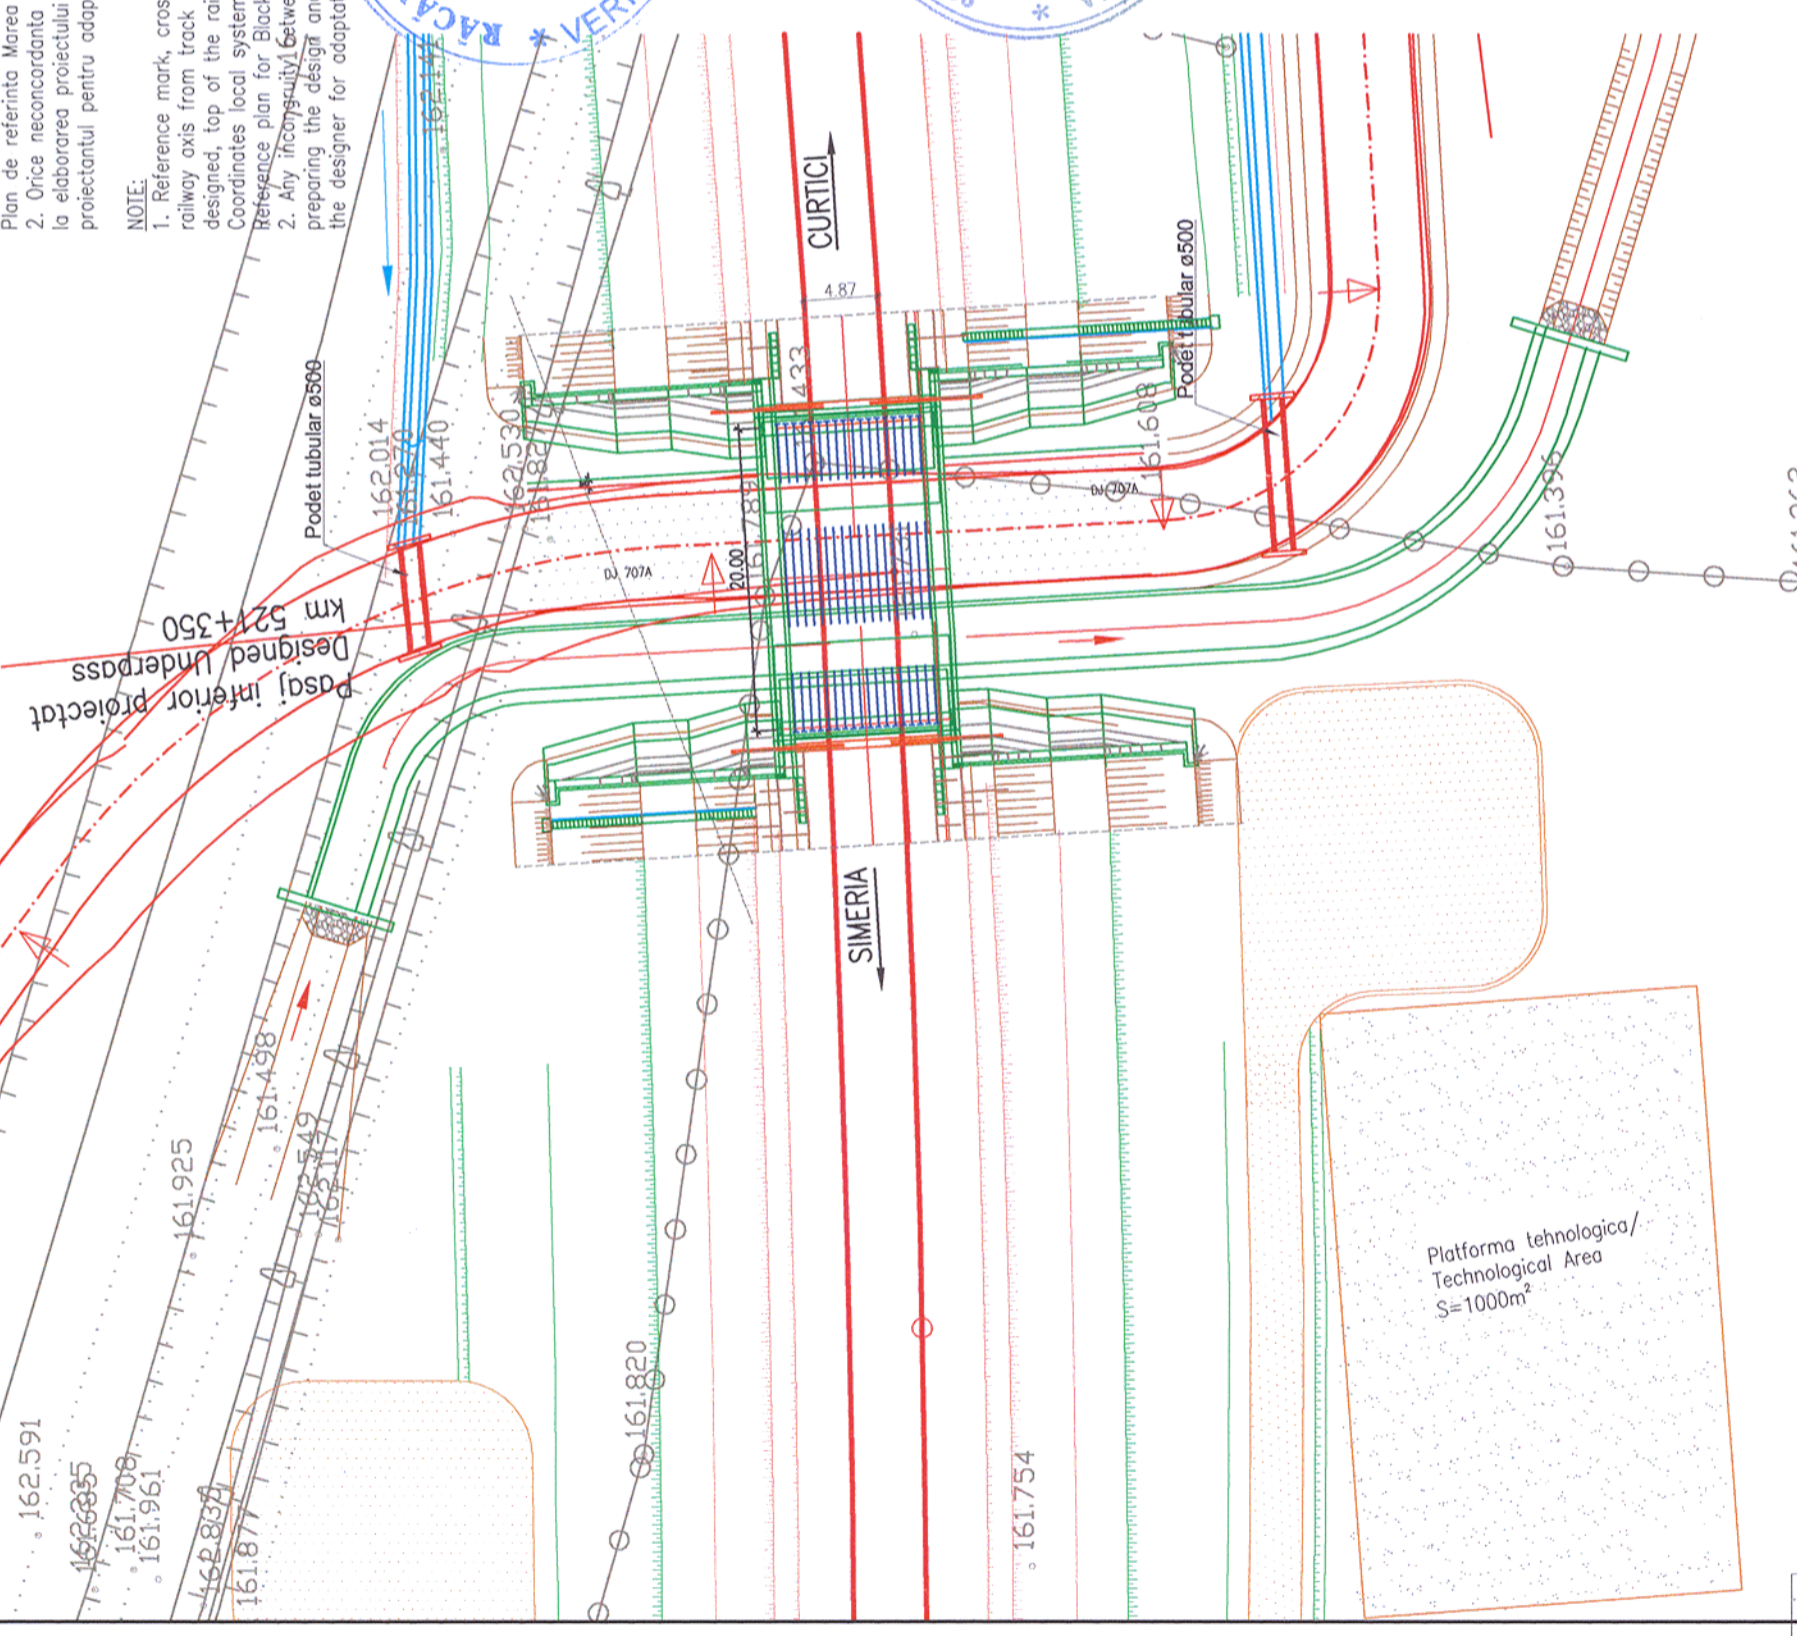


Pasaj inferior proiectat  
 Designed Underpass  
 km 521+350

Platforma tehnologica/  
 Technological Area  
 S=1000m<sup>2</sup>

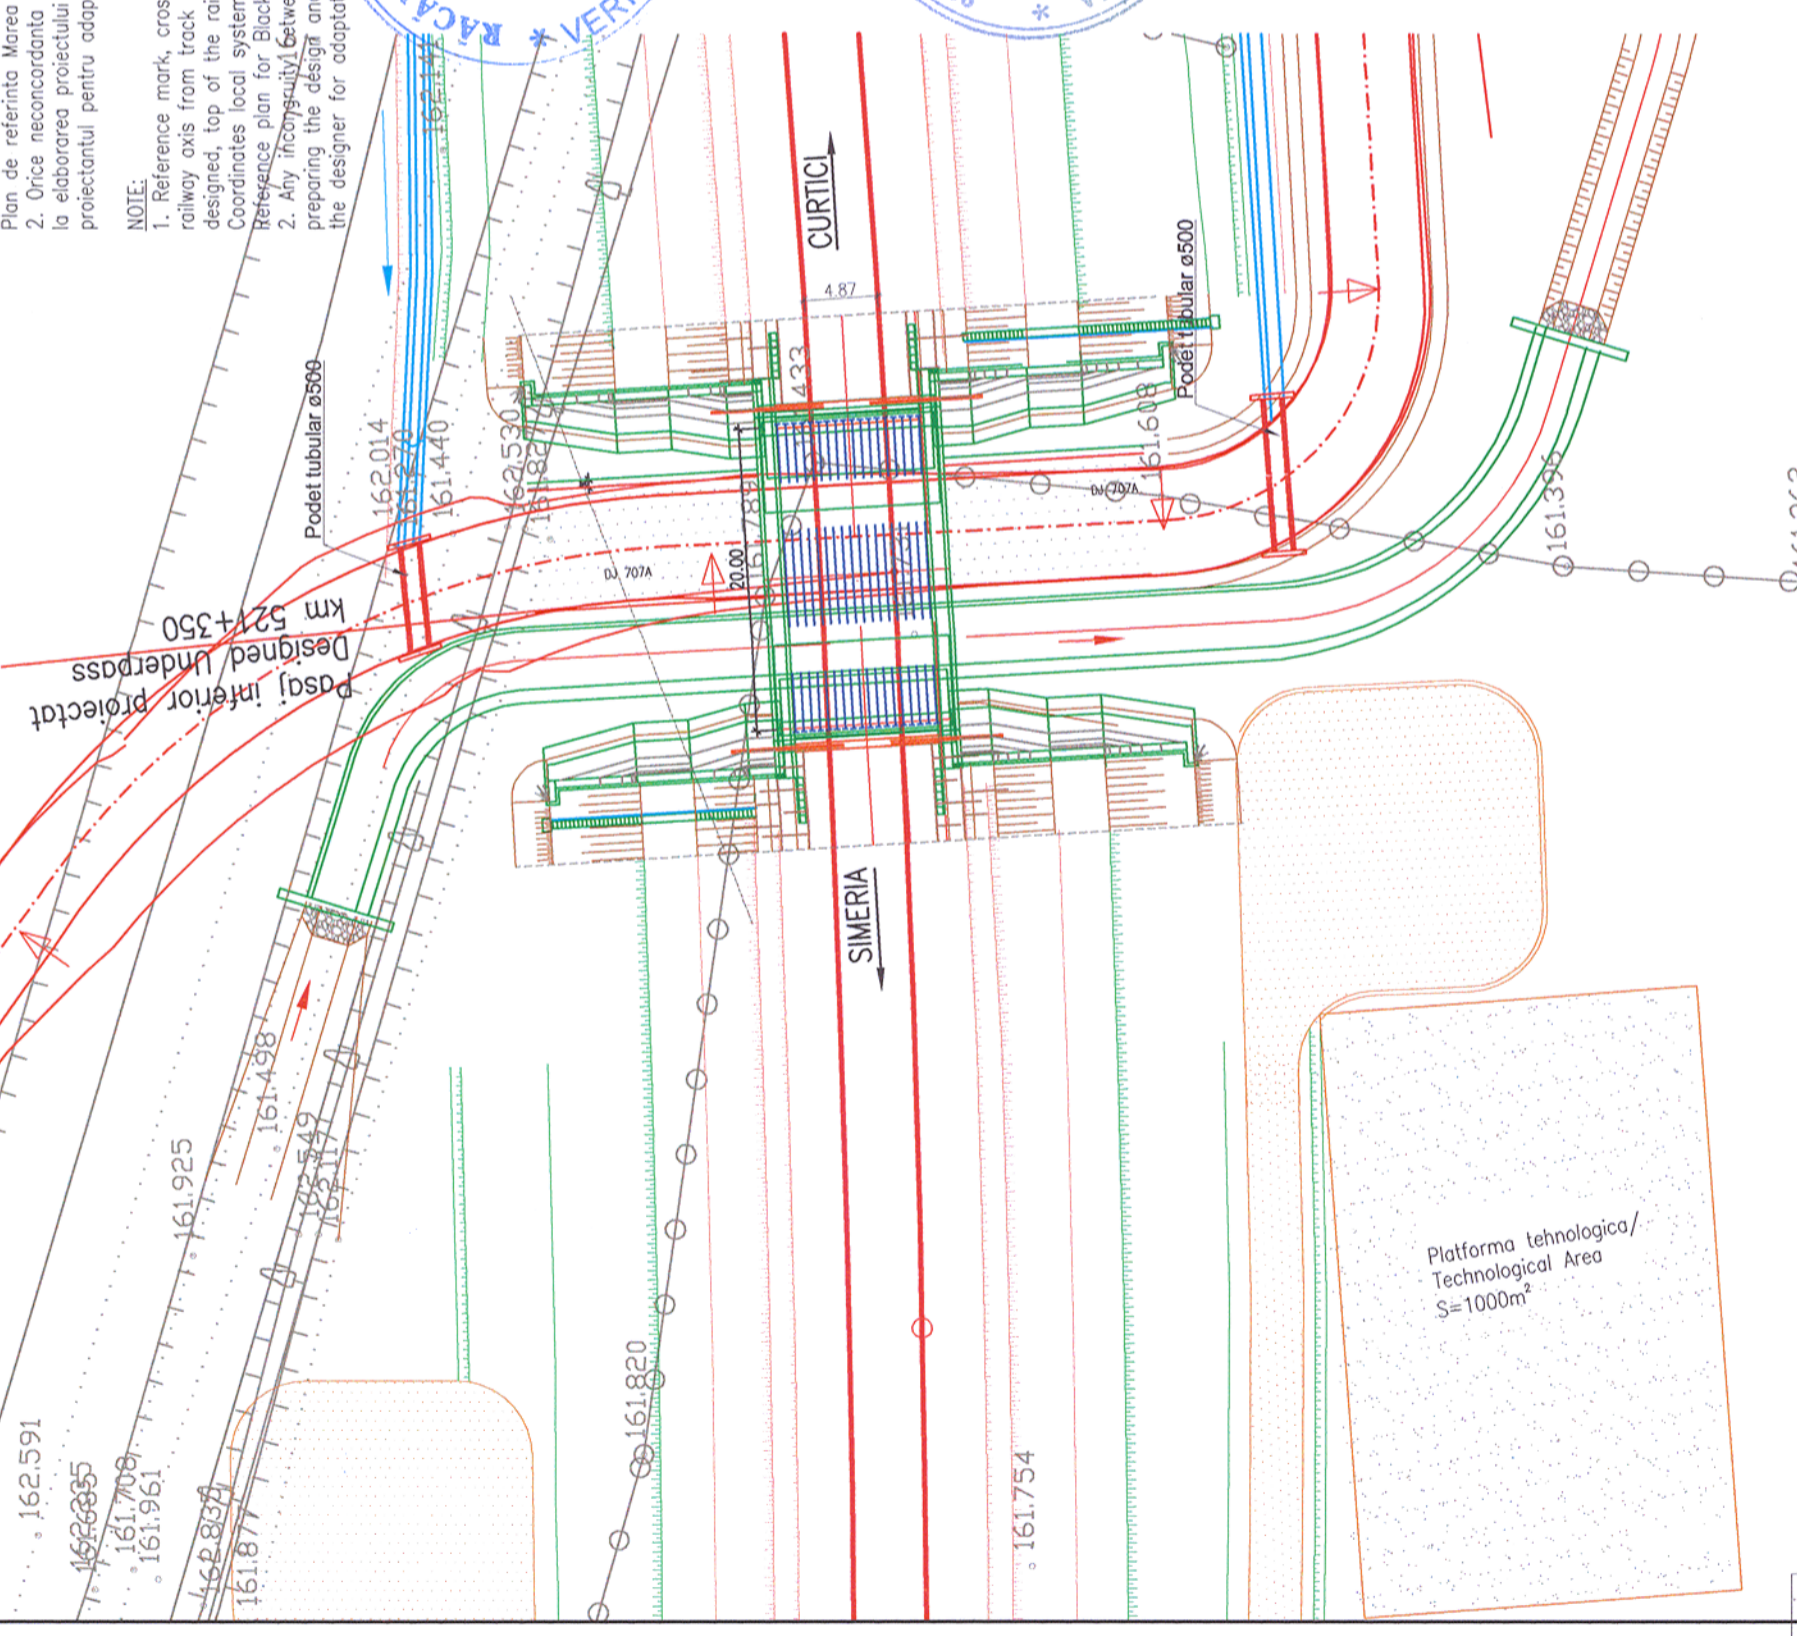


Pasaj inferior proiectat  
 Designed Underpass  
 km 521+350

Platforma tehnologica/  
 Technological Area  
 S=1000m<sup>2</sup>

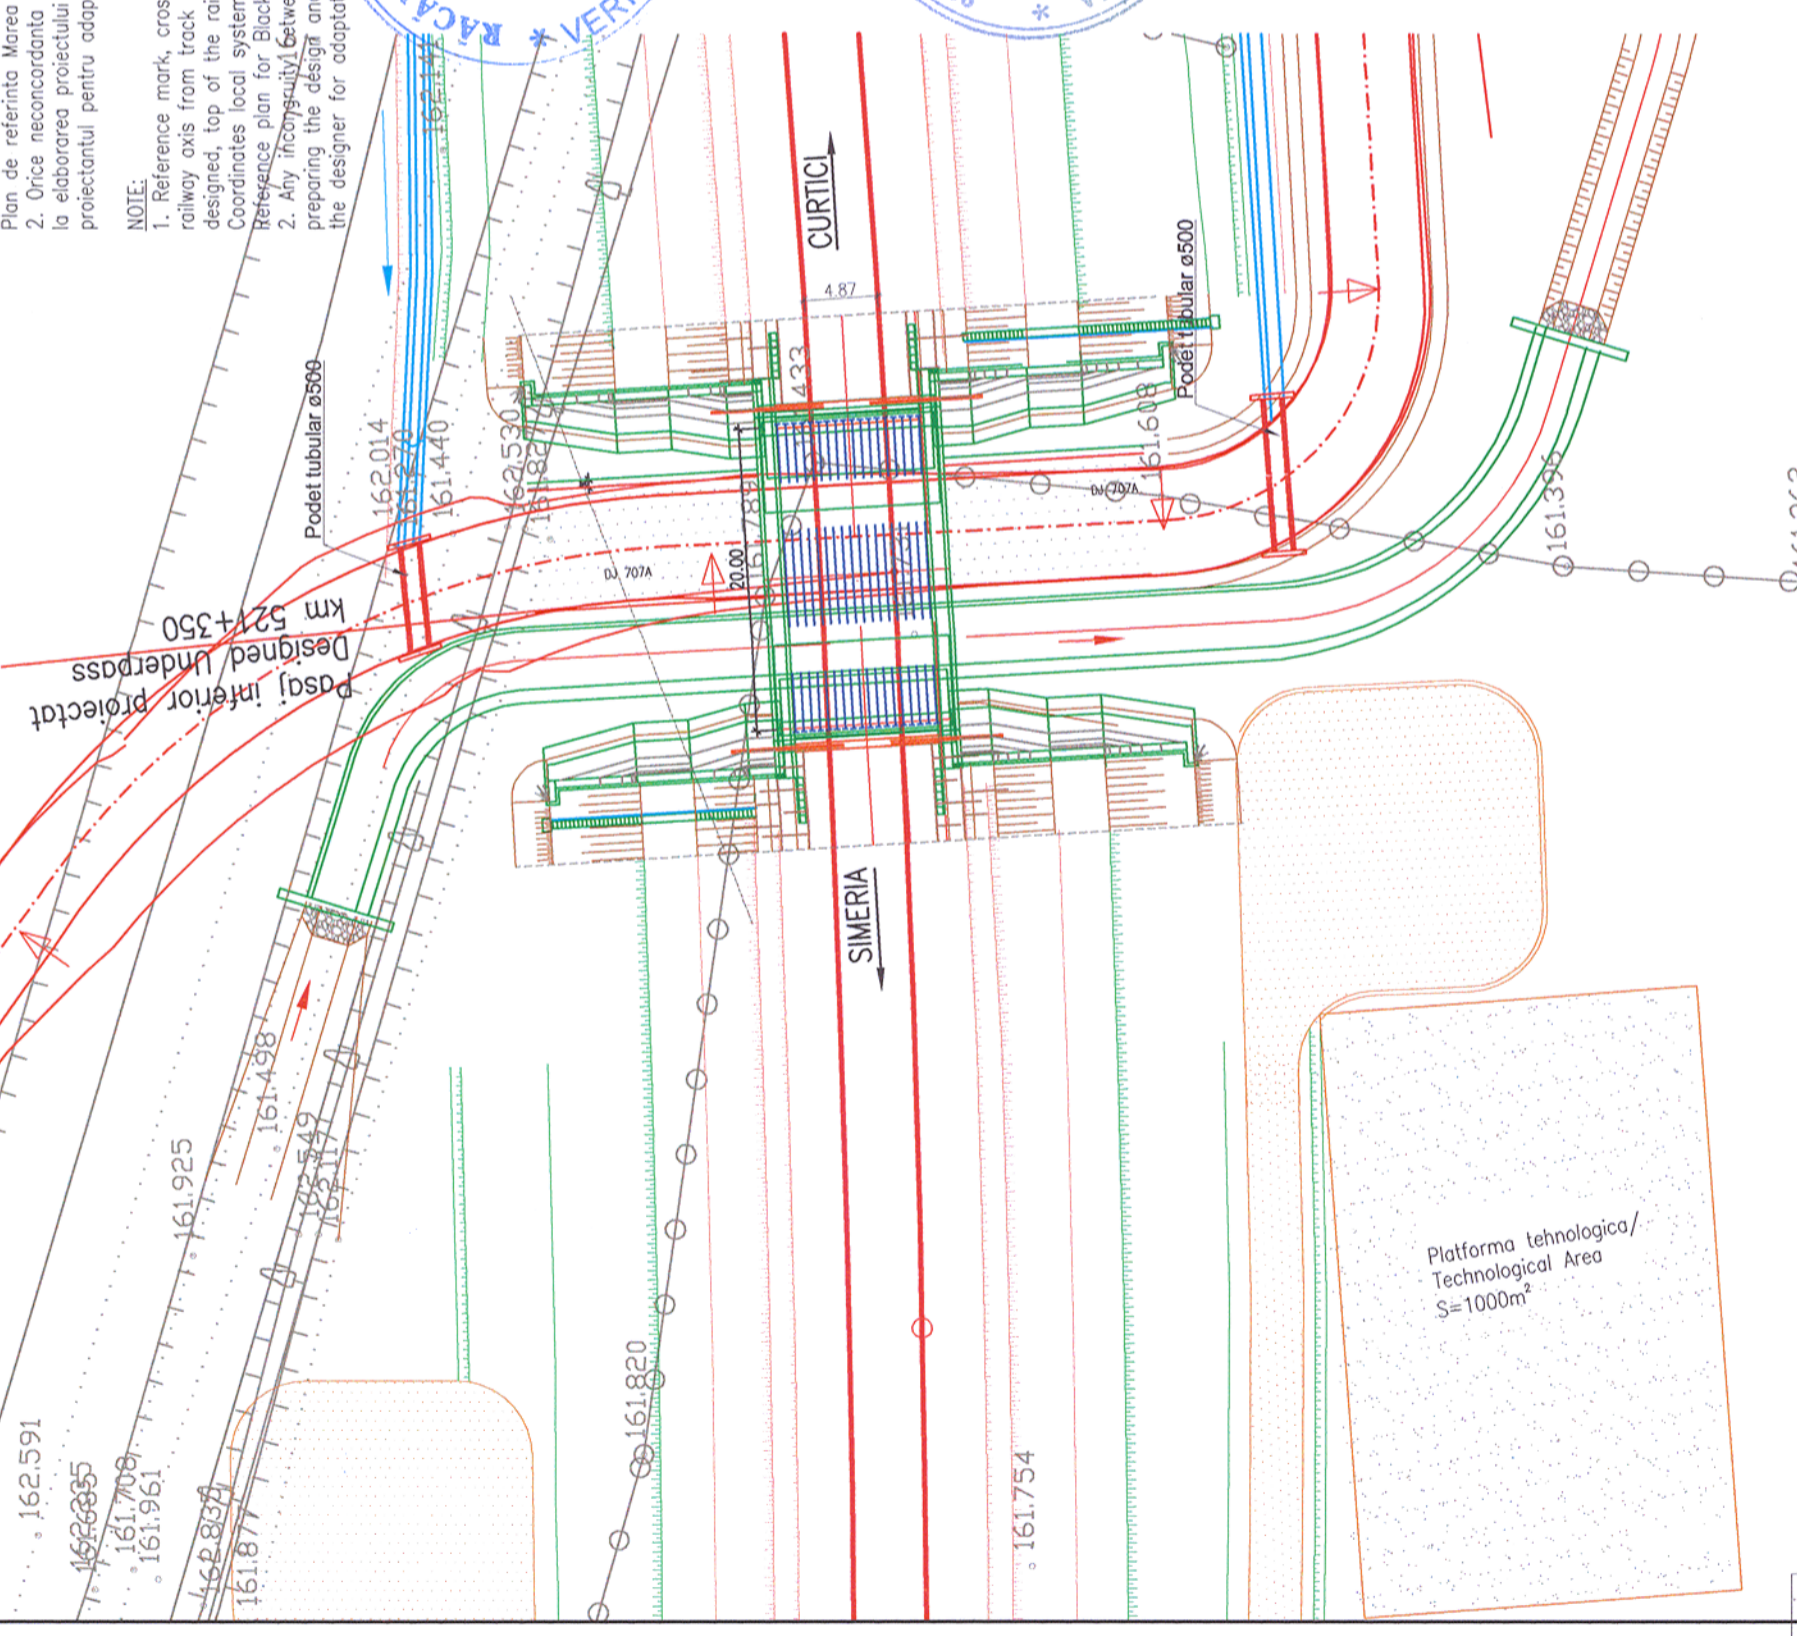


Pasaj inferior proiectat  
 Designed Underpass  
 km 521+350

Platforma tehnologica/  
 Technological Area  
 S=1000m<sup>2</sup>

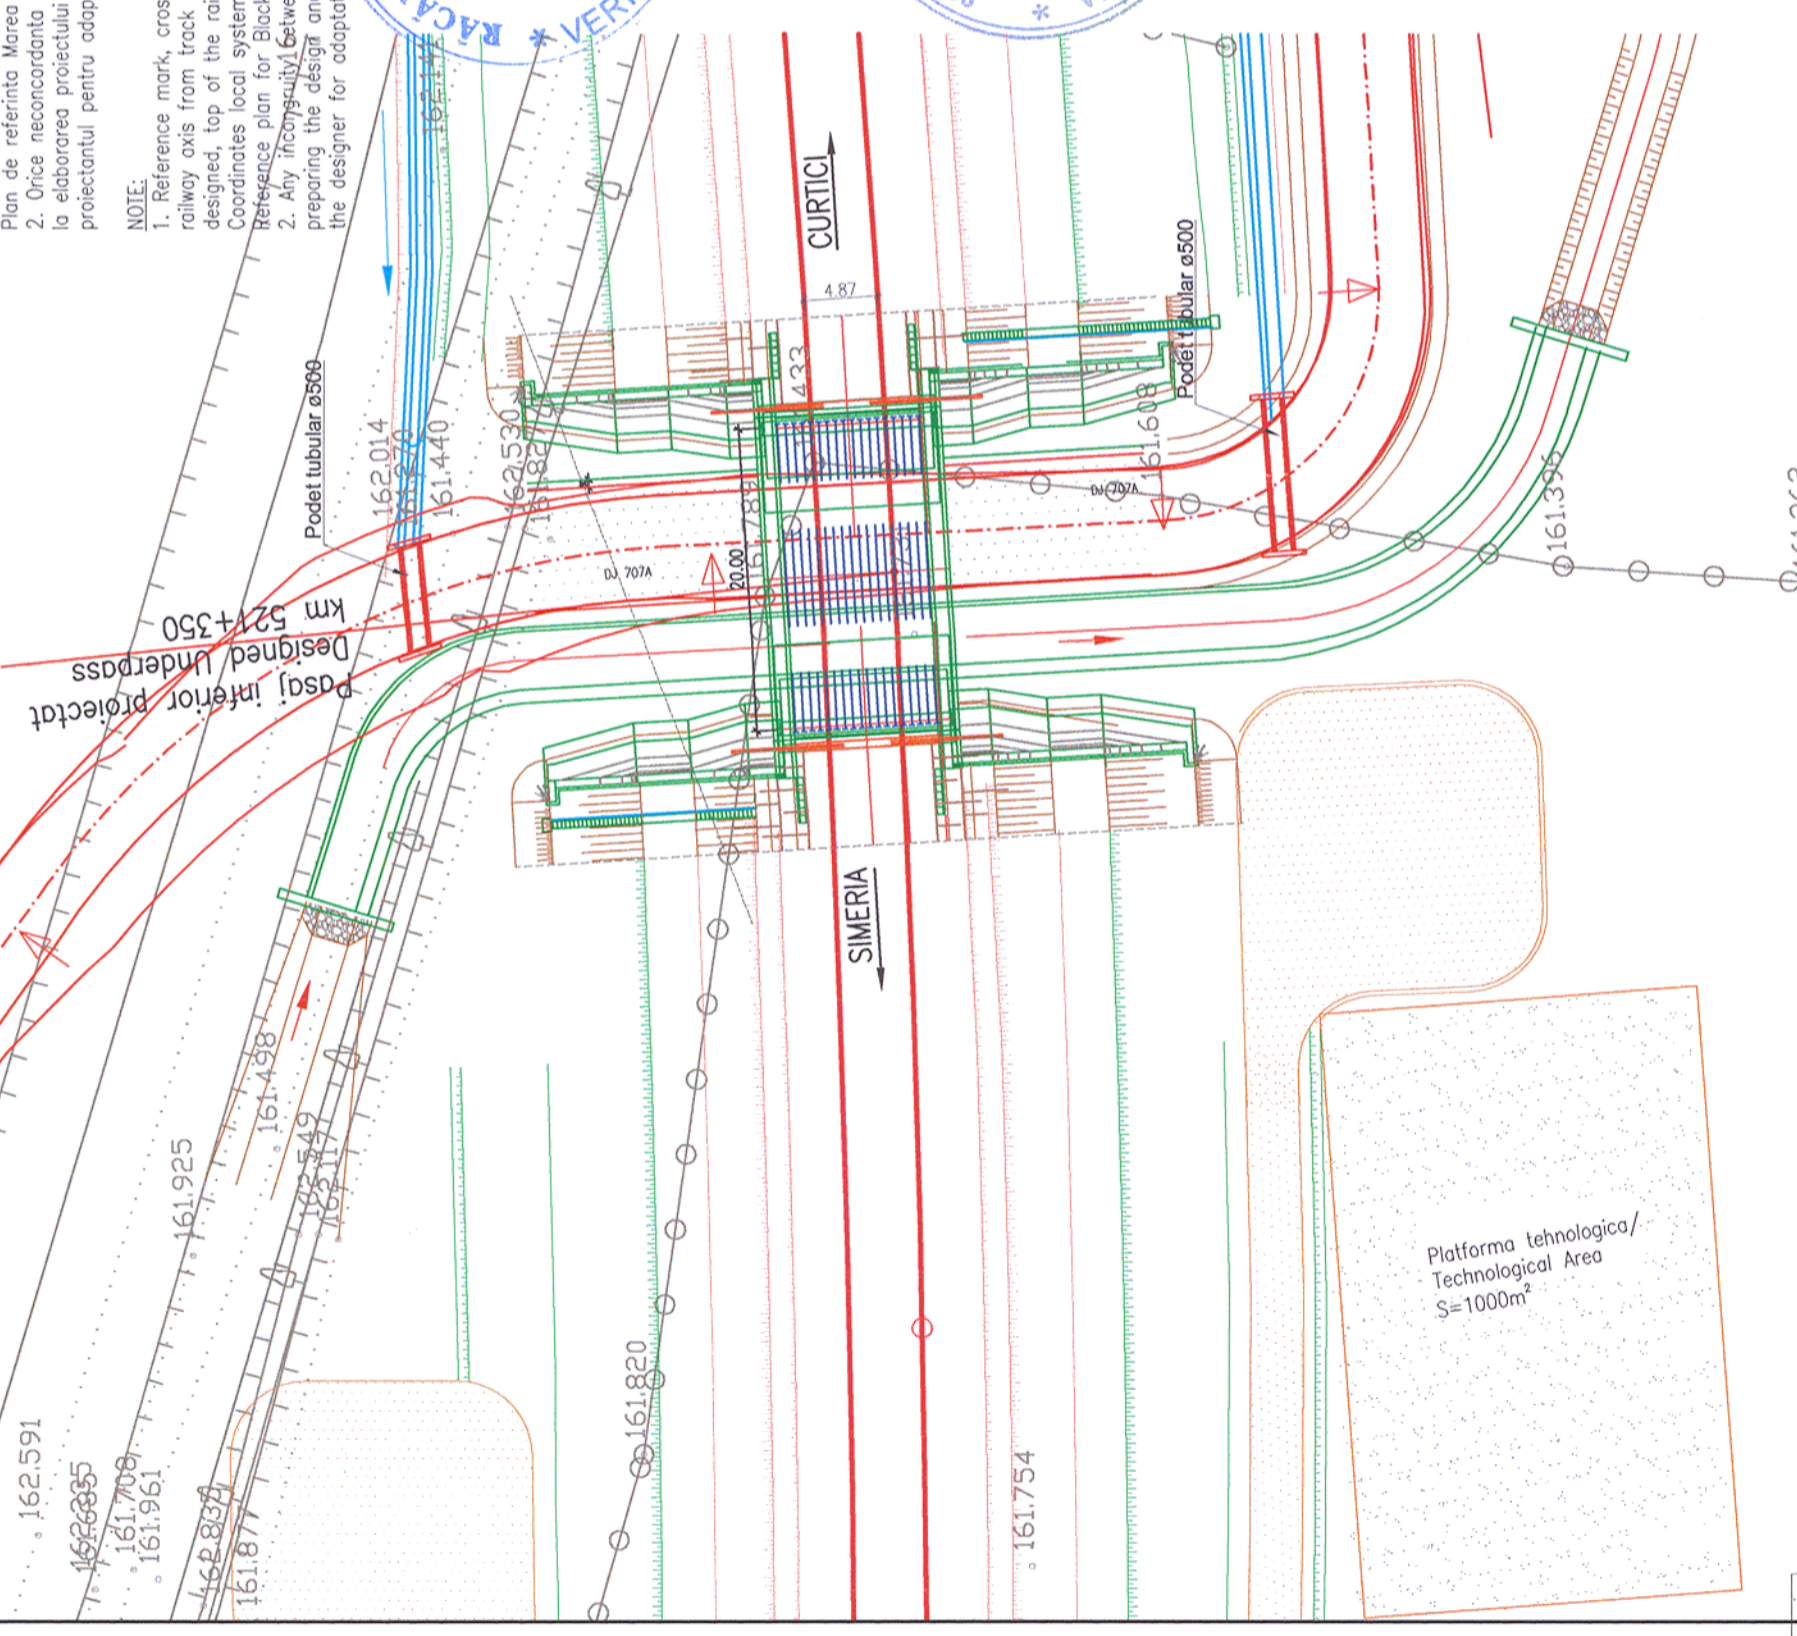


Pasaj inferior proiectat  
 Designed Underpass  
 km 521+350

Platforma tehnologica/  
 Technological Area  
 S=1000m<sup>2</sup>

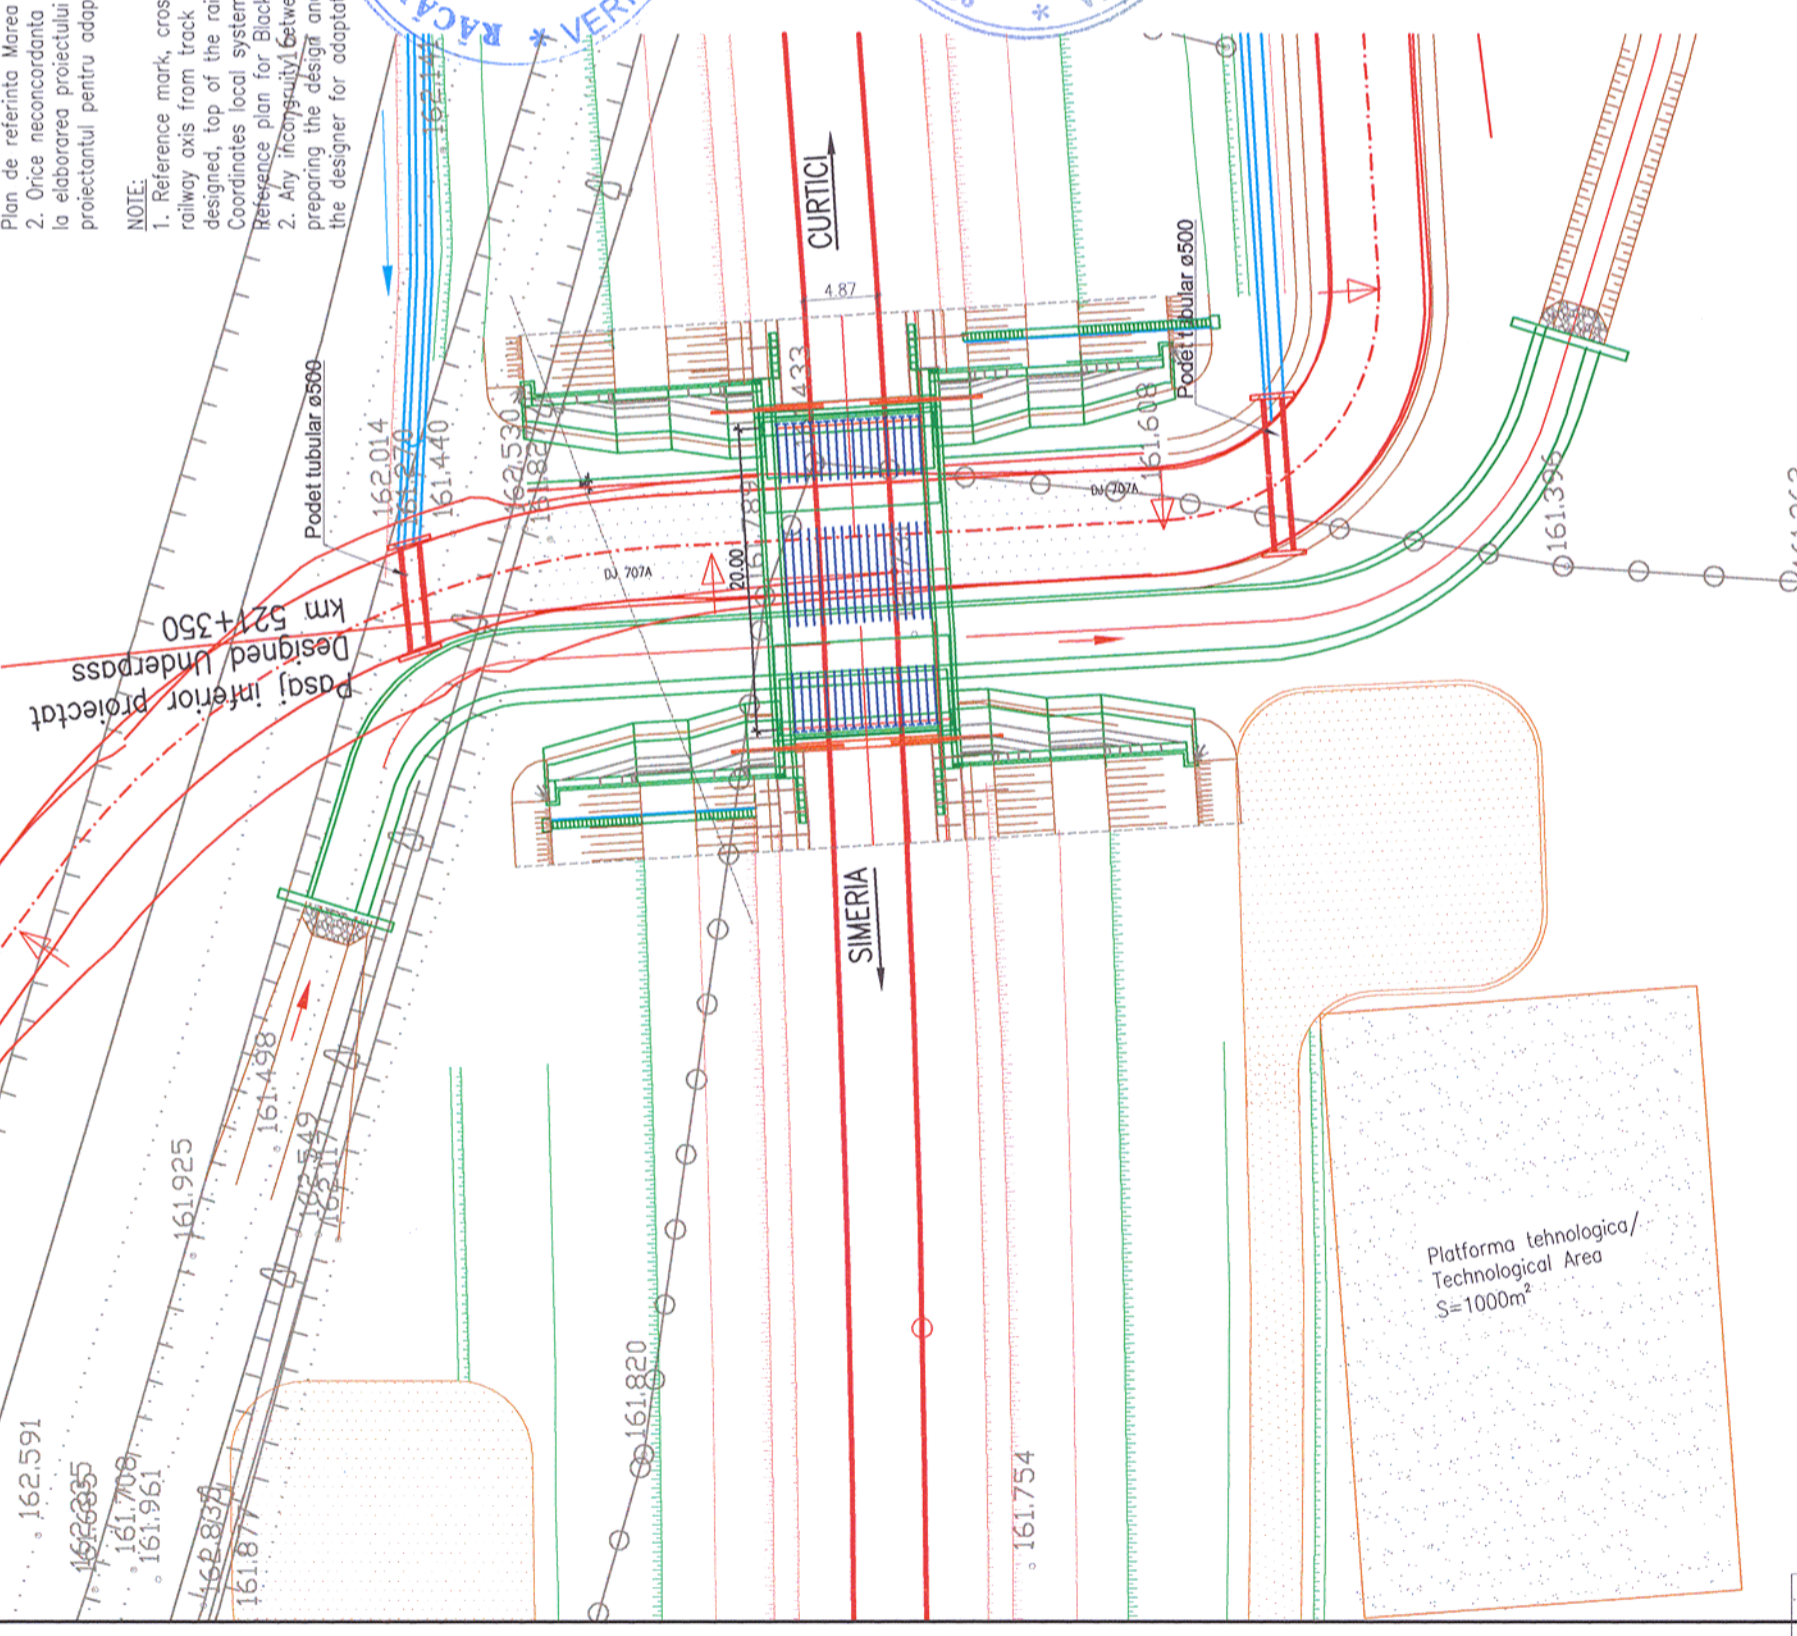


Pasaj inferior proiectat  
 Designed Underpass  
 km 521+350

Platforma tehnologica/  
 Technological Area  
 S=1000m<sup>2</sup>

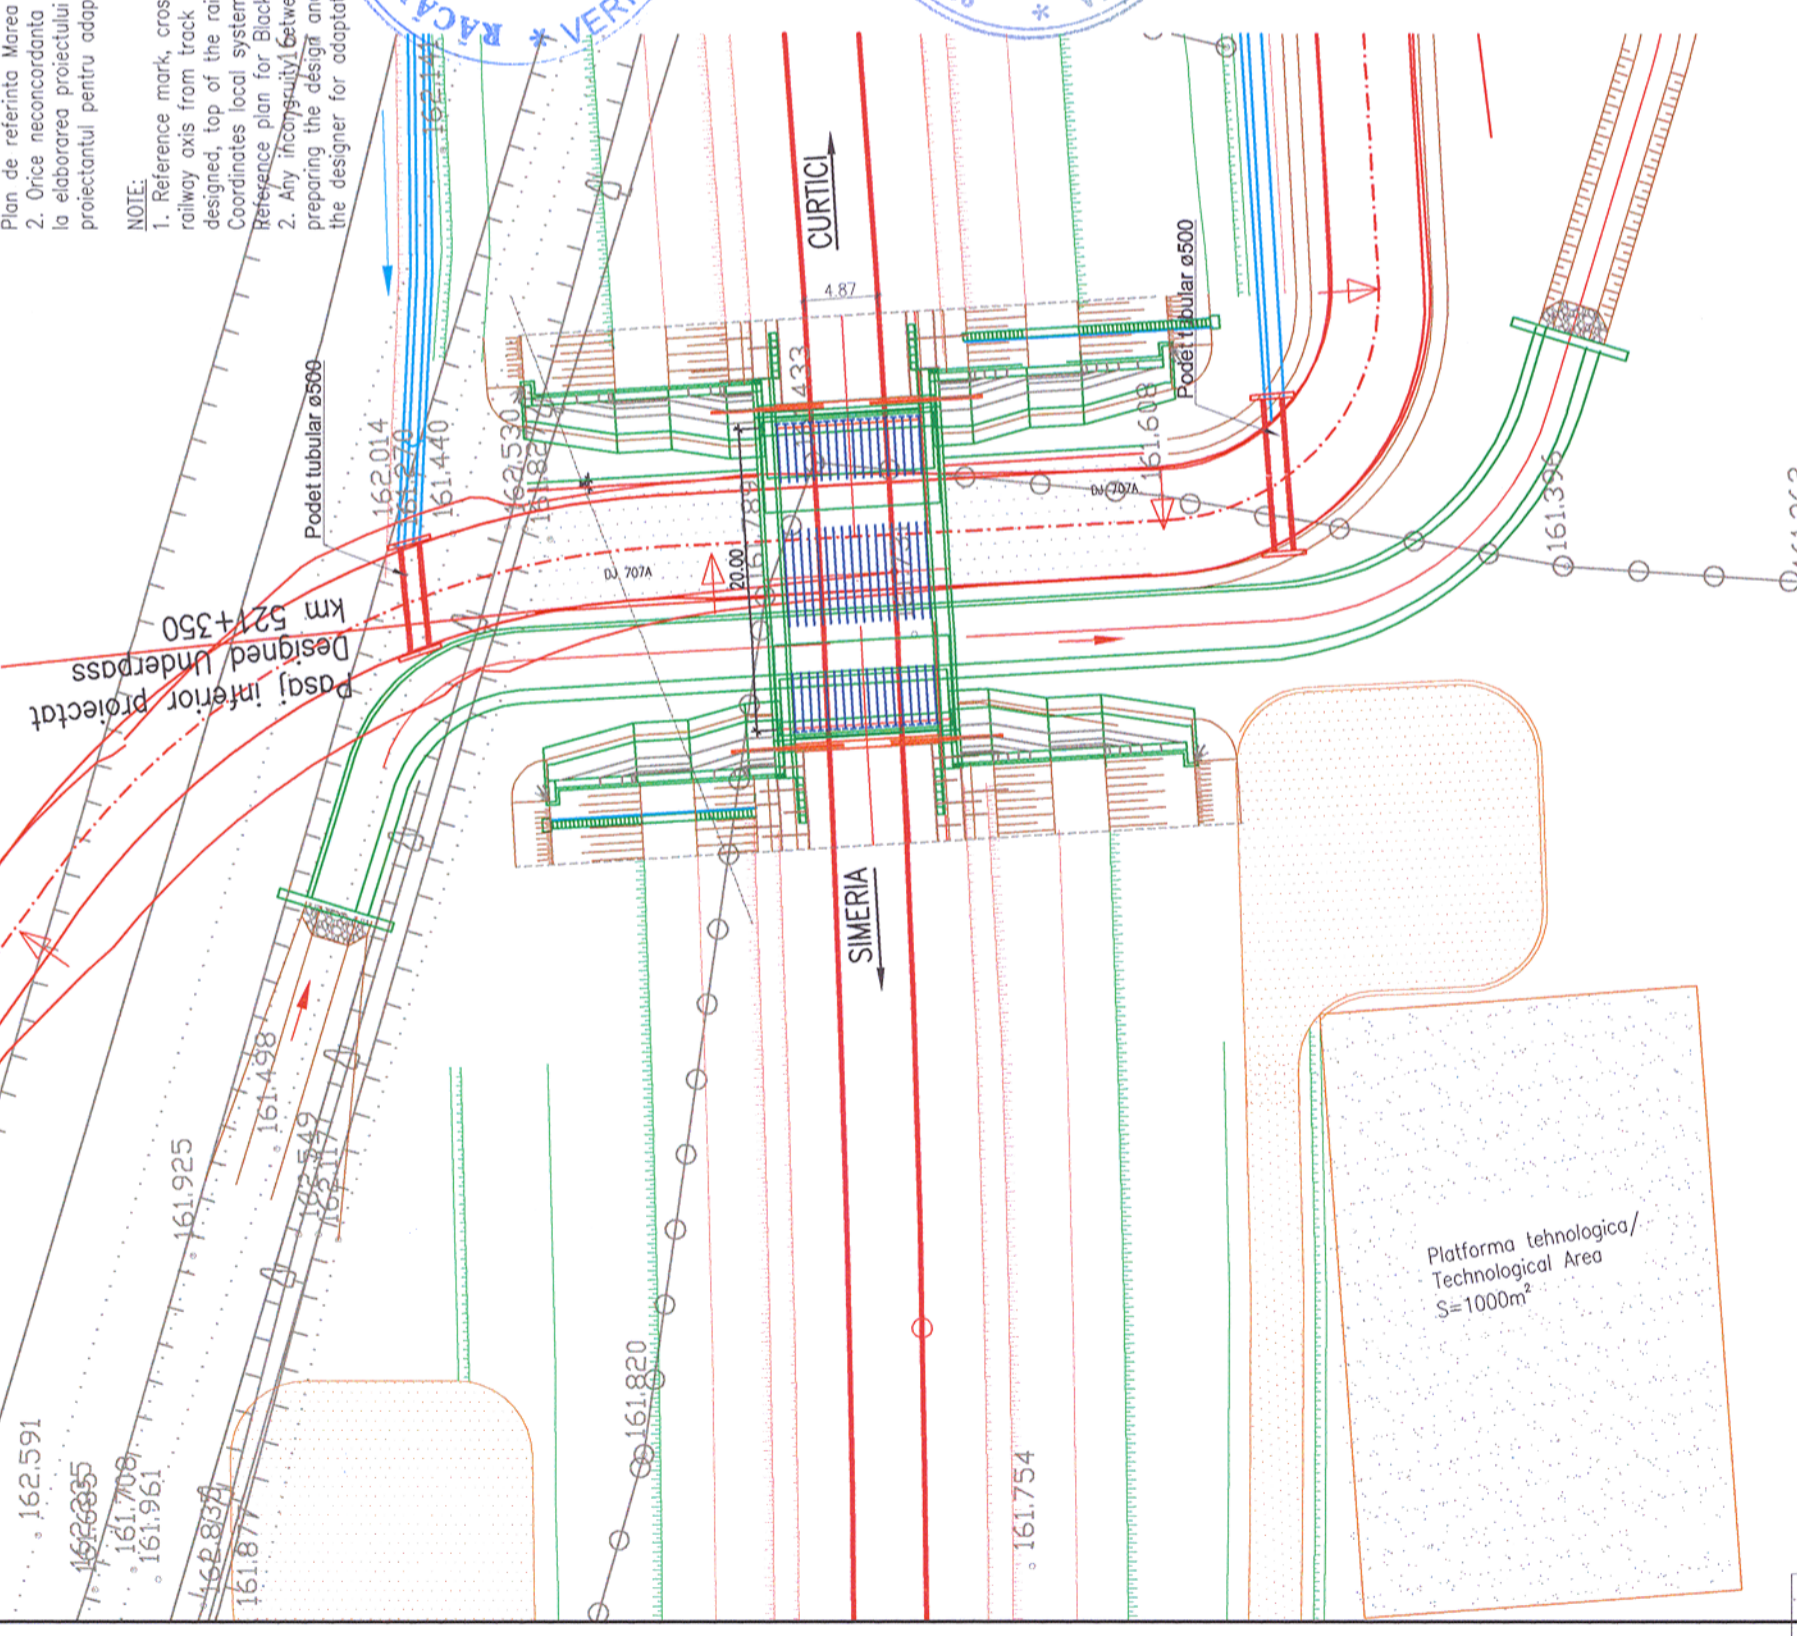


Pasaj inferior proiectat  
 Designed Underpass  
 km 521+350

Platforma tehnologica/  
 Technological Area  
 S=1000m<sup>2</sup>

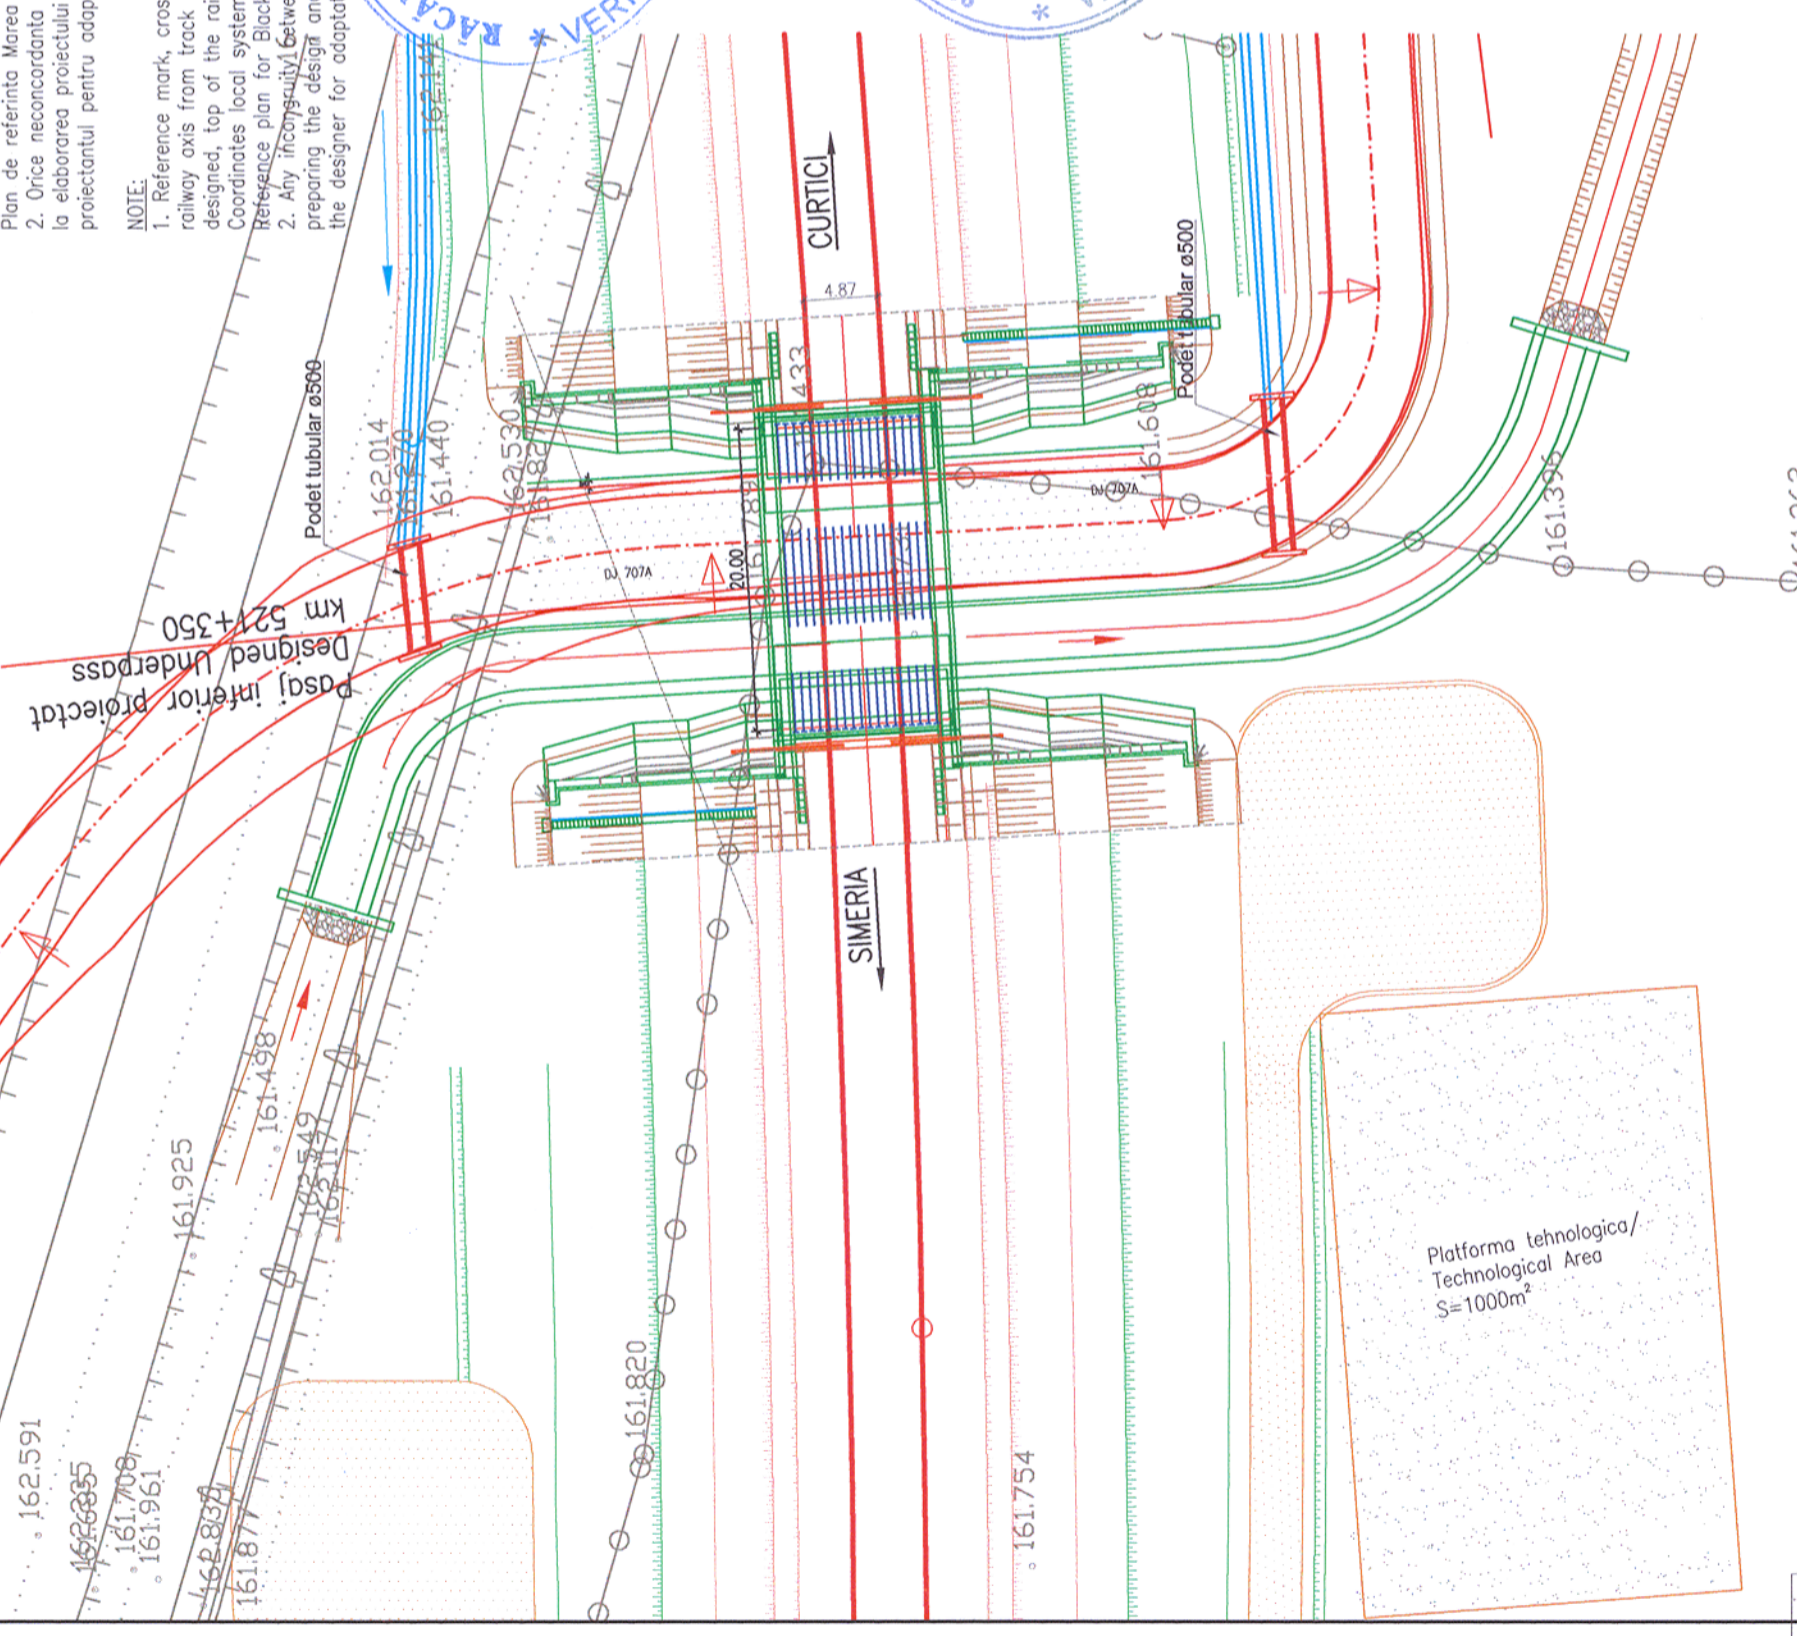


Pasaj inferior proiectat  
 Designed Underpass  
 km 521+350

Platforma tehnologica/  
 Technological Area  
 S=1000m<sup>2</sup>

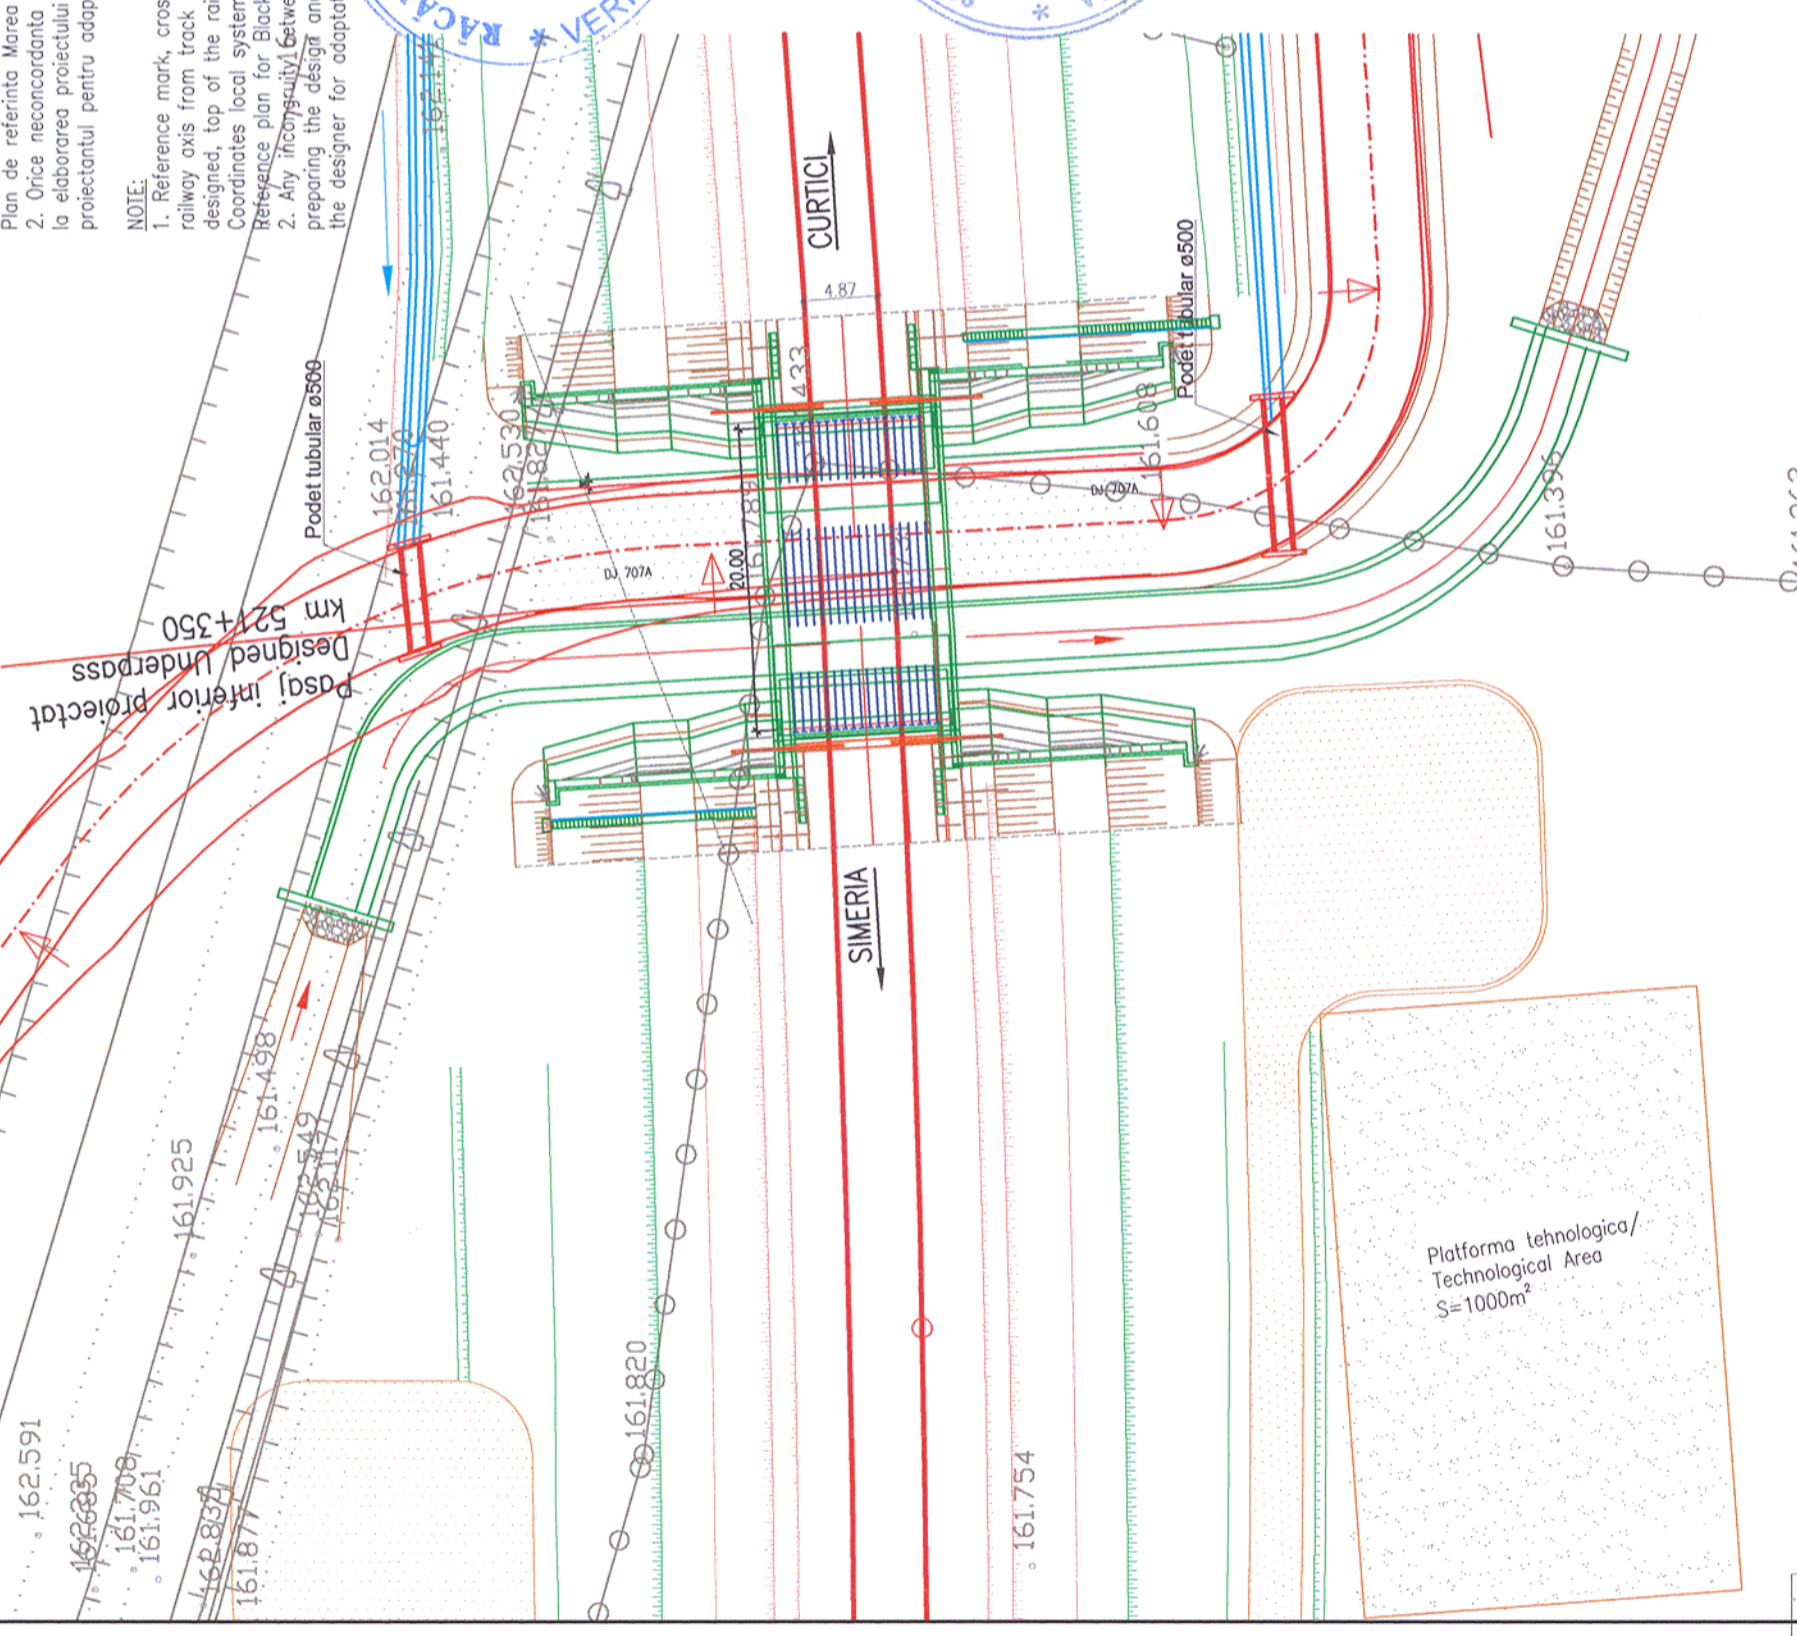

Pasaj inferior proiectat  
 Designed Underpass  
 km 521+350

Platforma tehnologica/  
 Technological Area  
 S=1000m<sup>2</sup>

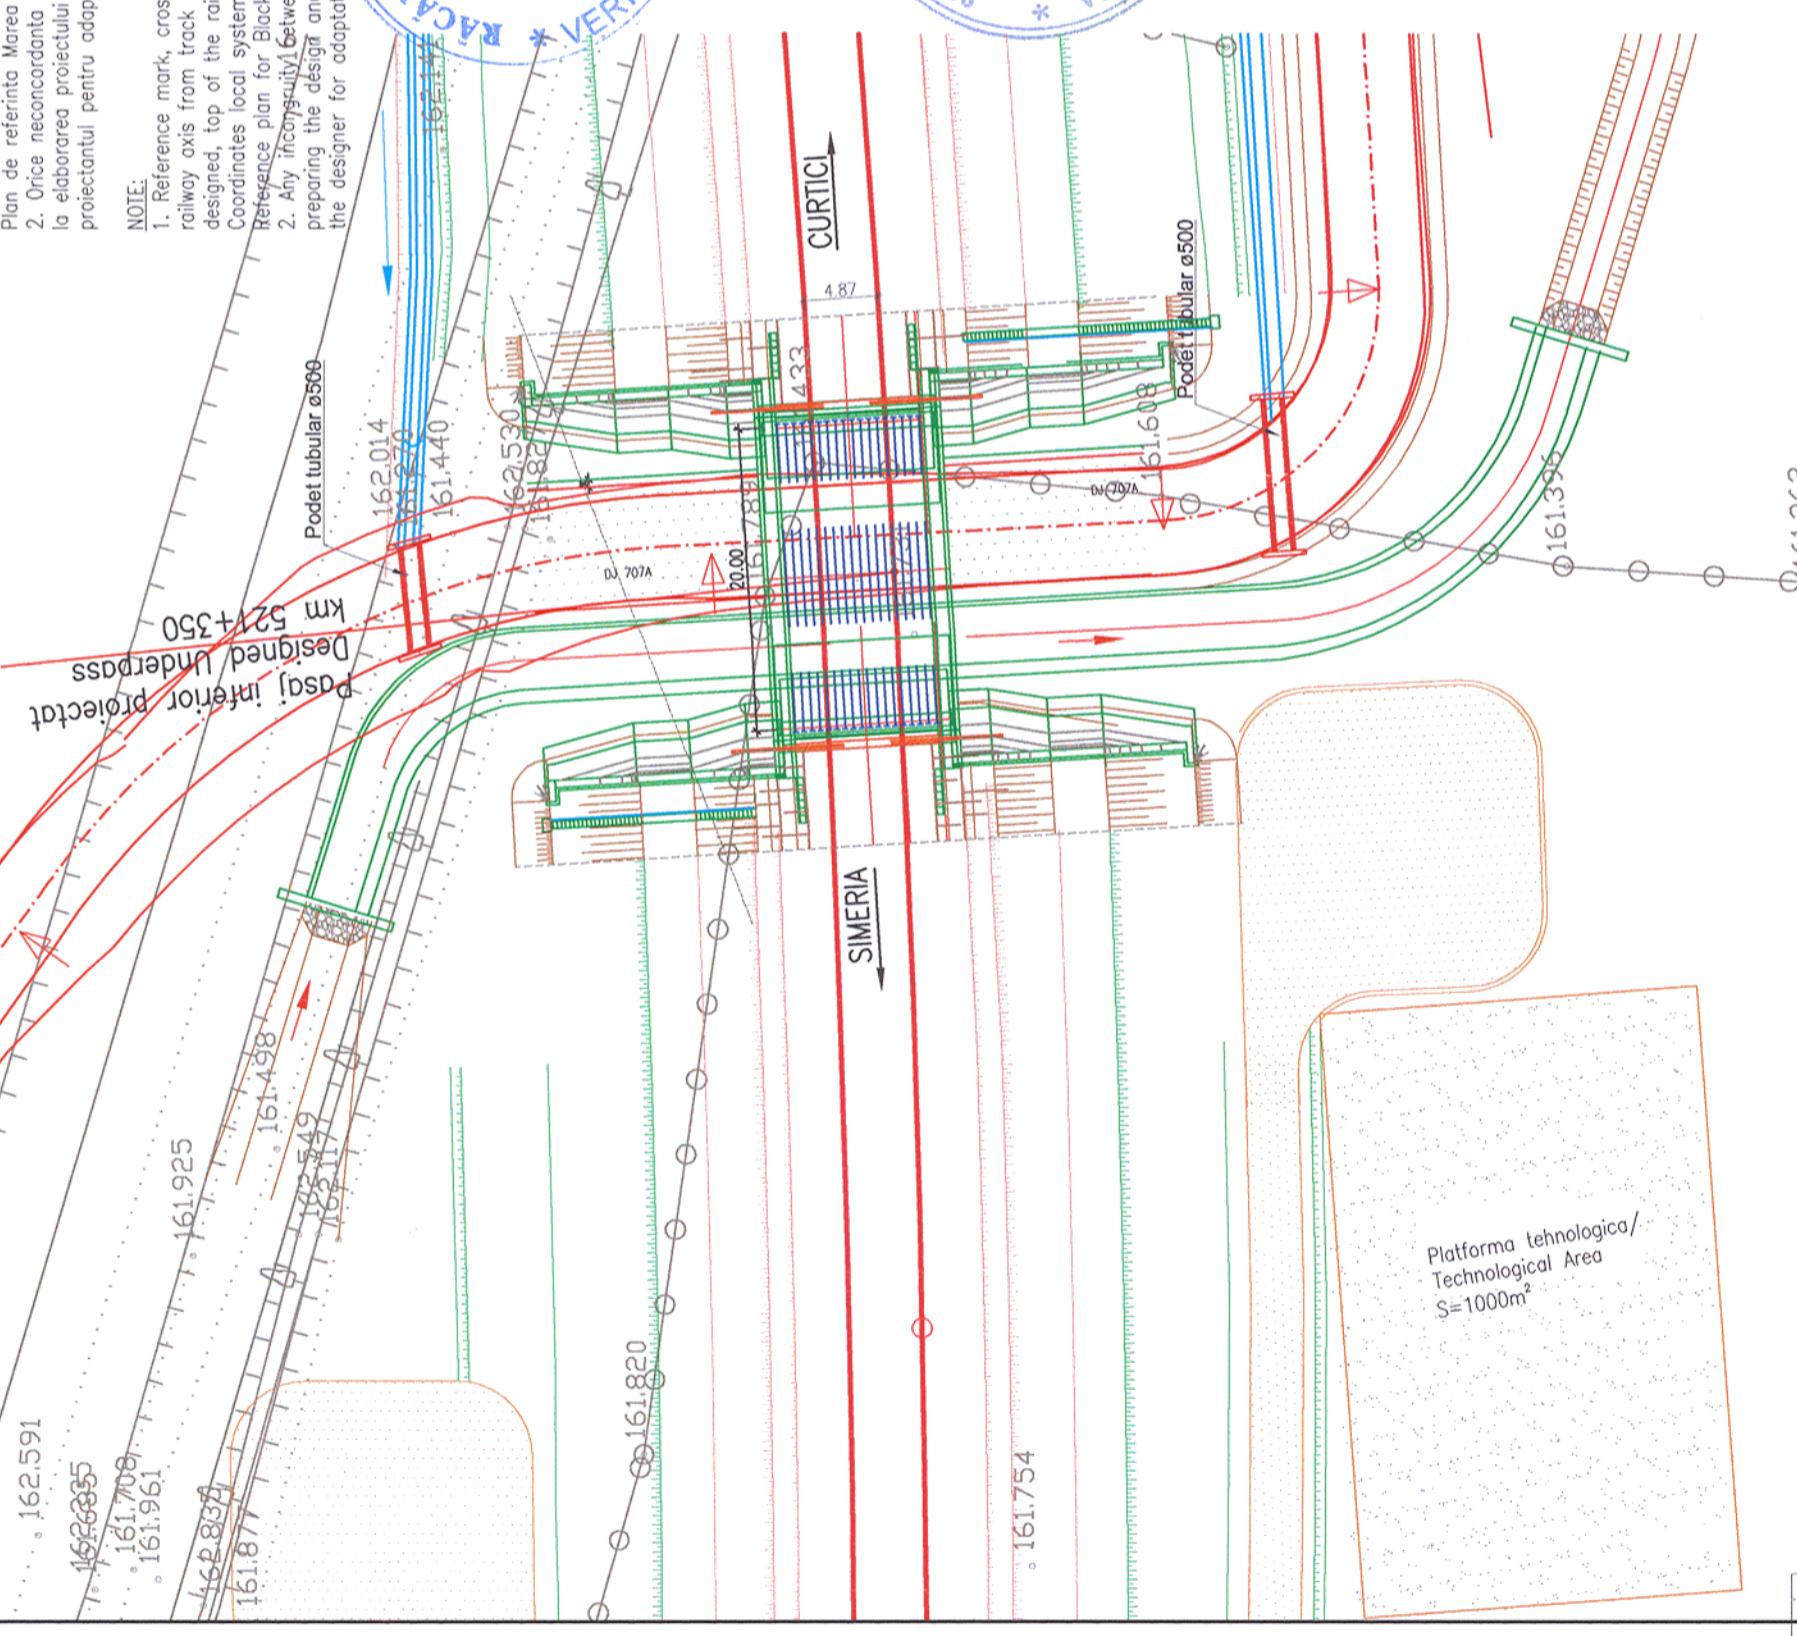

Pasaj inferior proiectat  
 Designed Underpass  
 km 521+350

Platforma tehnologica/  
 Technological Area  
 S=1000m<sup>2</sup>

