
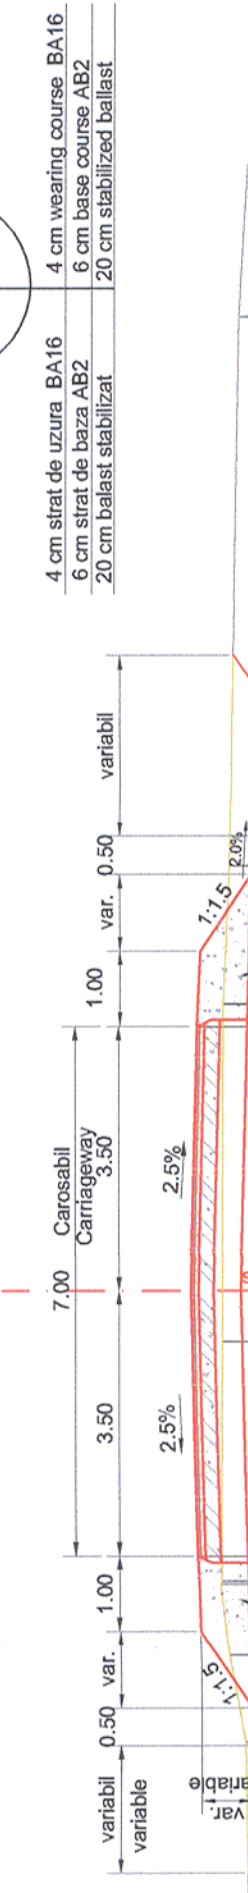


1 Profil transversal aplicabil între / Cross section applicable between km 0+000 - km 0+060  
**km 0+040**

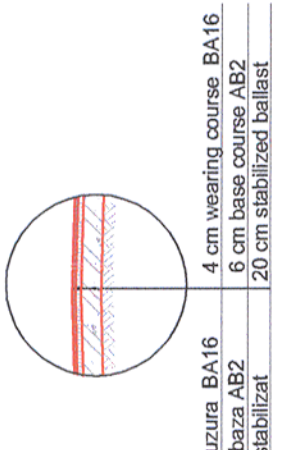

155.0 m

Cote proiectate Project levels	17.515	157.684	5.968	4.814	3.878	158.235	3.838	158.217	3.500	158.524	0.000	158.612	3.797	158.177	3.799	158.177	5.629	158.096	12.877	157.970	14.884	157.849
Cote existente Existing levels																						
Distanțe Distance																						

Verificator / Expert Checker / Expert		Cerința Requirement		Semnătura Signature	Referat / Expertiza Report / Expertise
				MINISTERUL TRANSPORTURILOR	
				BENEFICIAR / BENEFICIARY : 	
				COMPANIA NAȚIONALĂ DE CĂI FERATE "CFR" SA	
PROIECTANT / DESIGNER:					
Aprobat Approved	Șef de echipă Team leader			C. Teodorescu	01.2013
Verificat Checked	Expert Cheie Key Expert			L. Mărculescu	01.2013
	Subcontractant / Subcontractor				
Aprobat Approved	Adjunct Șef de echipă Deputy Team leader			A.M. Baicu	01.2013
Proiectat Designed	Inginer Engineer			R. Sterie	01.2013
"Reabilitarea liniei c.f. Frontieră - Curtici - Simeria, parte componentă a coridorului IV Pan - European pentru circulația trenurilor cu viteză maximă de 160 km/h" Tronsonul 2-C : cap Y Ilteu - cap Y Gurasada					
"Rehabilitation of the Railway Line Border - Curtici - Simeria, component Part of the IV Pan - European Corridor for the Trains Circulation with maximum speed of 160 km/h" Section 2-C : end Y Ilteu - end Y Gurasada					
Denumire desen / Drawing name: <b>Pasaj superior / Overpass - Ilteu km pr. 531+320</b> <b>Profil transversal aplicabil între / Cross section applicable between</b> <b>km 0+000 - km 0+060</b>					
Scara / Scale 1:100	Revizia / Revision	Cod desen / Drawing Code PT.02.01.16.DR.403	Nr / No 01/01		