
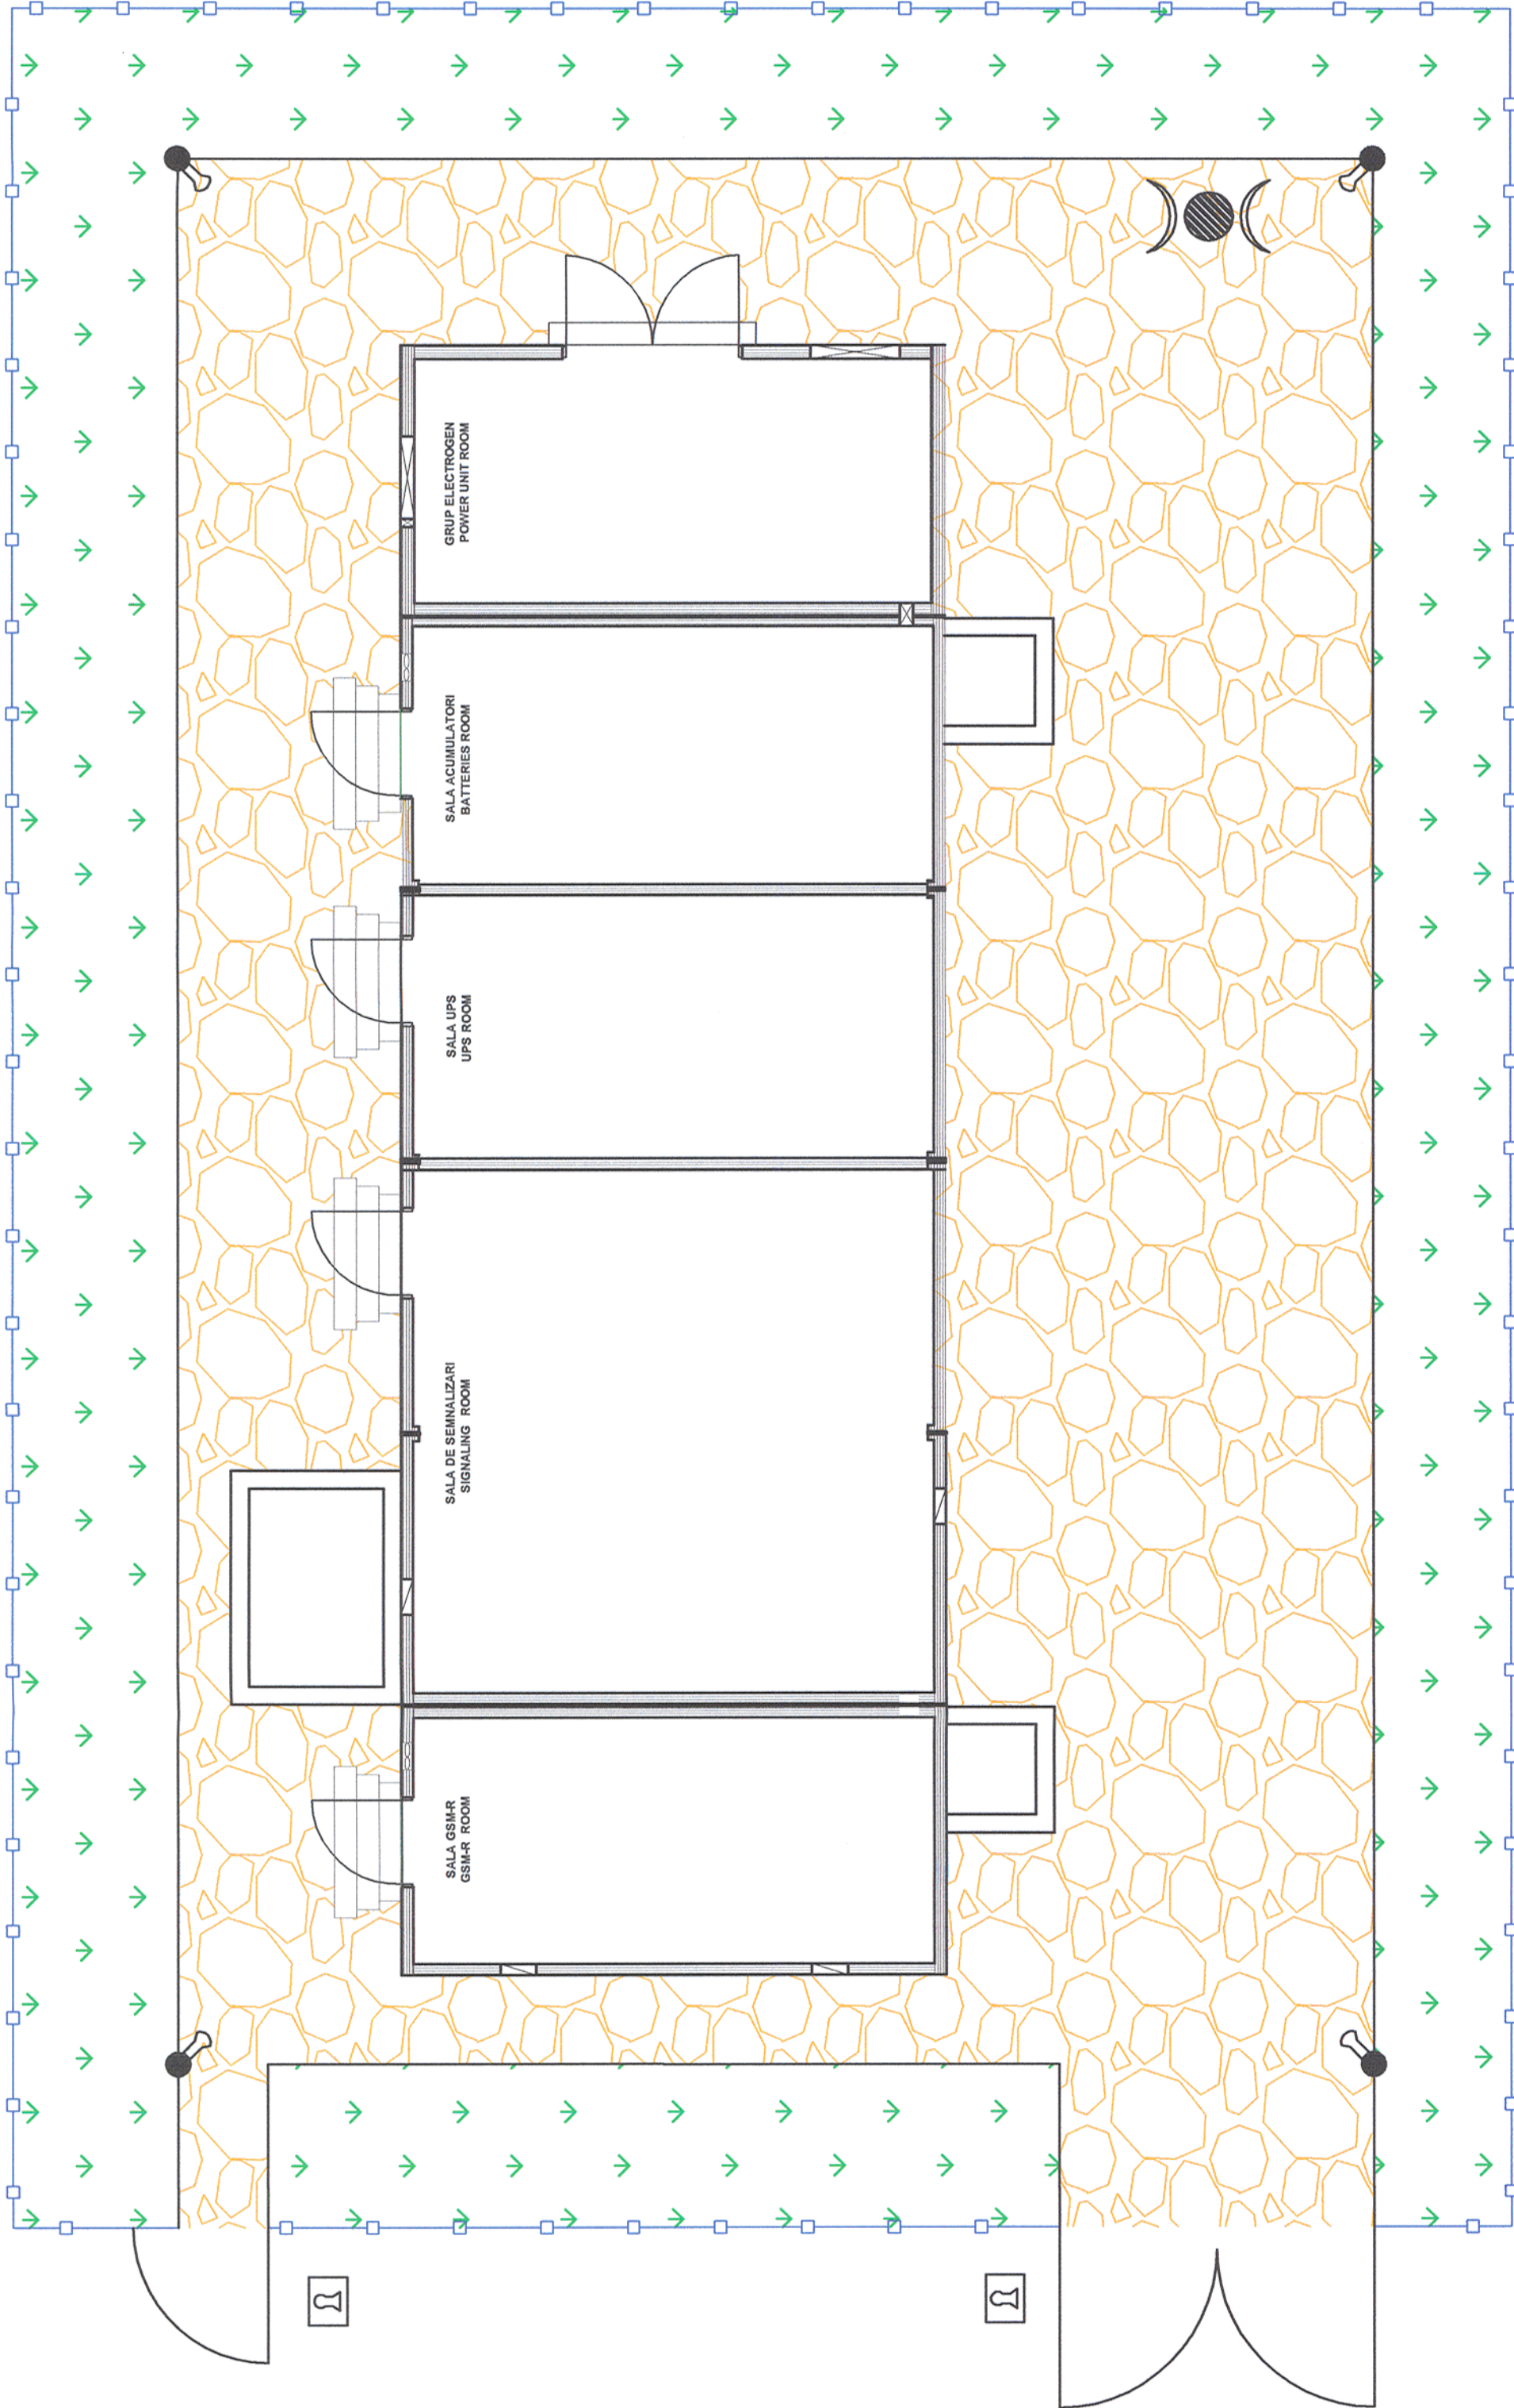
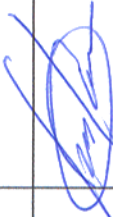


Clădire-Container CE+GSM-R
IS+GSM-R Shelter

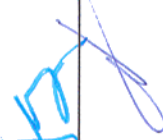

- LEGEND - LEGEND Ă
- Block Lock - Sistem de Blocare
 - GSM-R Antenna - Antena GSM-R
 - Metallic Fencing- Gard Metalic de plas ă
 - Metallic Pool - Stălp Metalic
 - Video Surveillance - Supraveghere Video

Indice Index	Date Date	Descriere Description	Semnatura Signature	Semnatura Signature	Semnatura Signature	Semnatura Signature
Modificare / Revision	E					
	D					
	C					
	B					
	A					
 European Investment Bank			 MINISTERUL TRANSPORTURILOR			
			BENEFICIAR / BENEFICIARY : 		COMPANIA NAȚIONALĂ DE CĂI FERATE "CFR" SA	
PROIECTANT / DESIGNER:						
Aprobat Approved	Sef de echipa Team leader		C. Teodorescu		01.2013	Semnatura Signature 
Verificat Checked	Expert Cheie Key Expert		R. Trommer		01.2013	Semnatura Signature 
Subcontractant / Subcontractor						
Aprobat Approved	Adjunct Sef de echipa Deputy Team leader		A.M. Baicu		01.2013	
Proiectat Designed	Inginer Engineer		A. Sopov		01.2013	
"Reabilitarea liniei c.f. Frontier ă - Curtici - Simeria, parte componentă a coridorului IV Pan - European pentru circula ția trenurilor cu viteză maximă de 160 km/h" Tronsonul 2-C : cap Y Ilteu - cap Y Gurasada "Rehabilitation of the Railway Line Border - Curtici - Simeria , component Part of the IV Pan - European Corridor for the Trains Circulation with maximum speed of 160 km/h" Section 2-C : end Y Ilteu - end Y Gurasada						
					Project 9i 35311.1	
					Faza / Phase: PTH +CS / TD + TS	

Scara / Scale	Revizia / Revision 1/16.05.2013	Cod desen / Drawing Code PT.02.05.16.SM.045	Nr / No 01/01
---------------	------------------------------------	--	------------------