
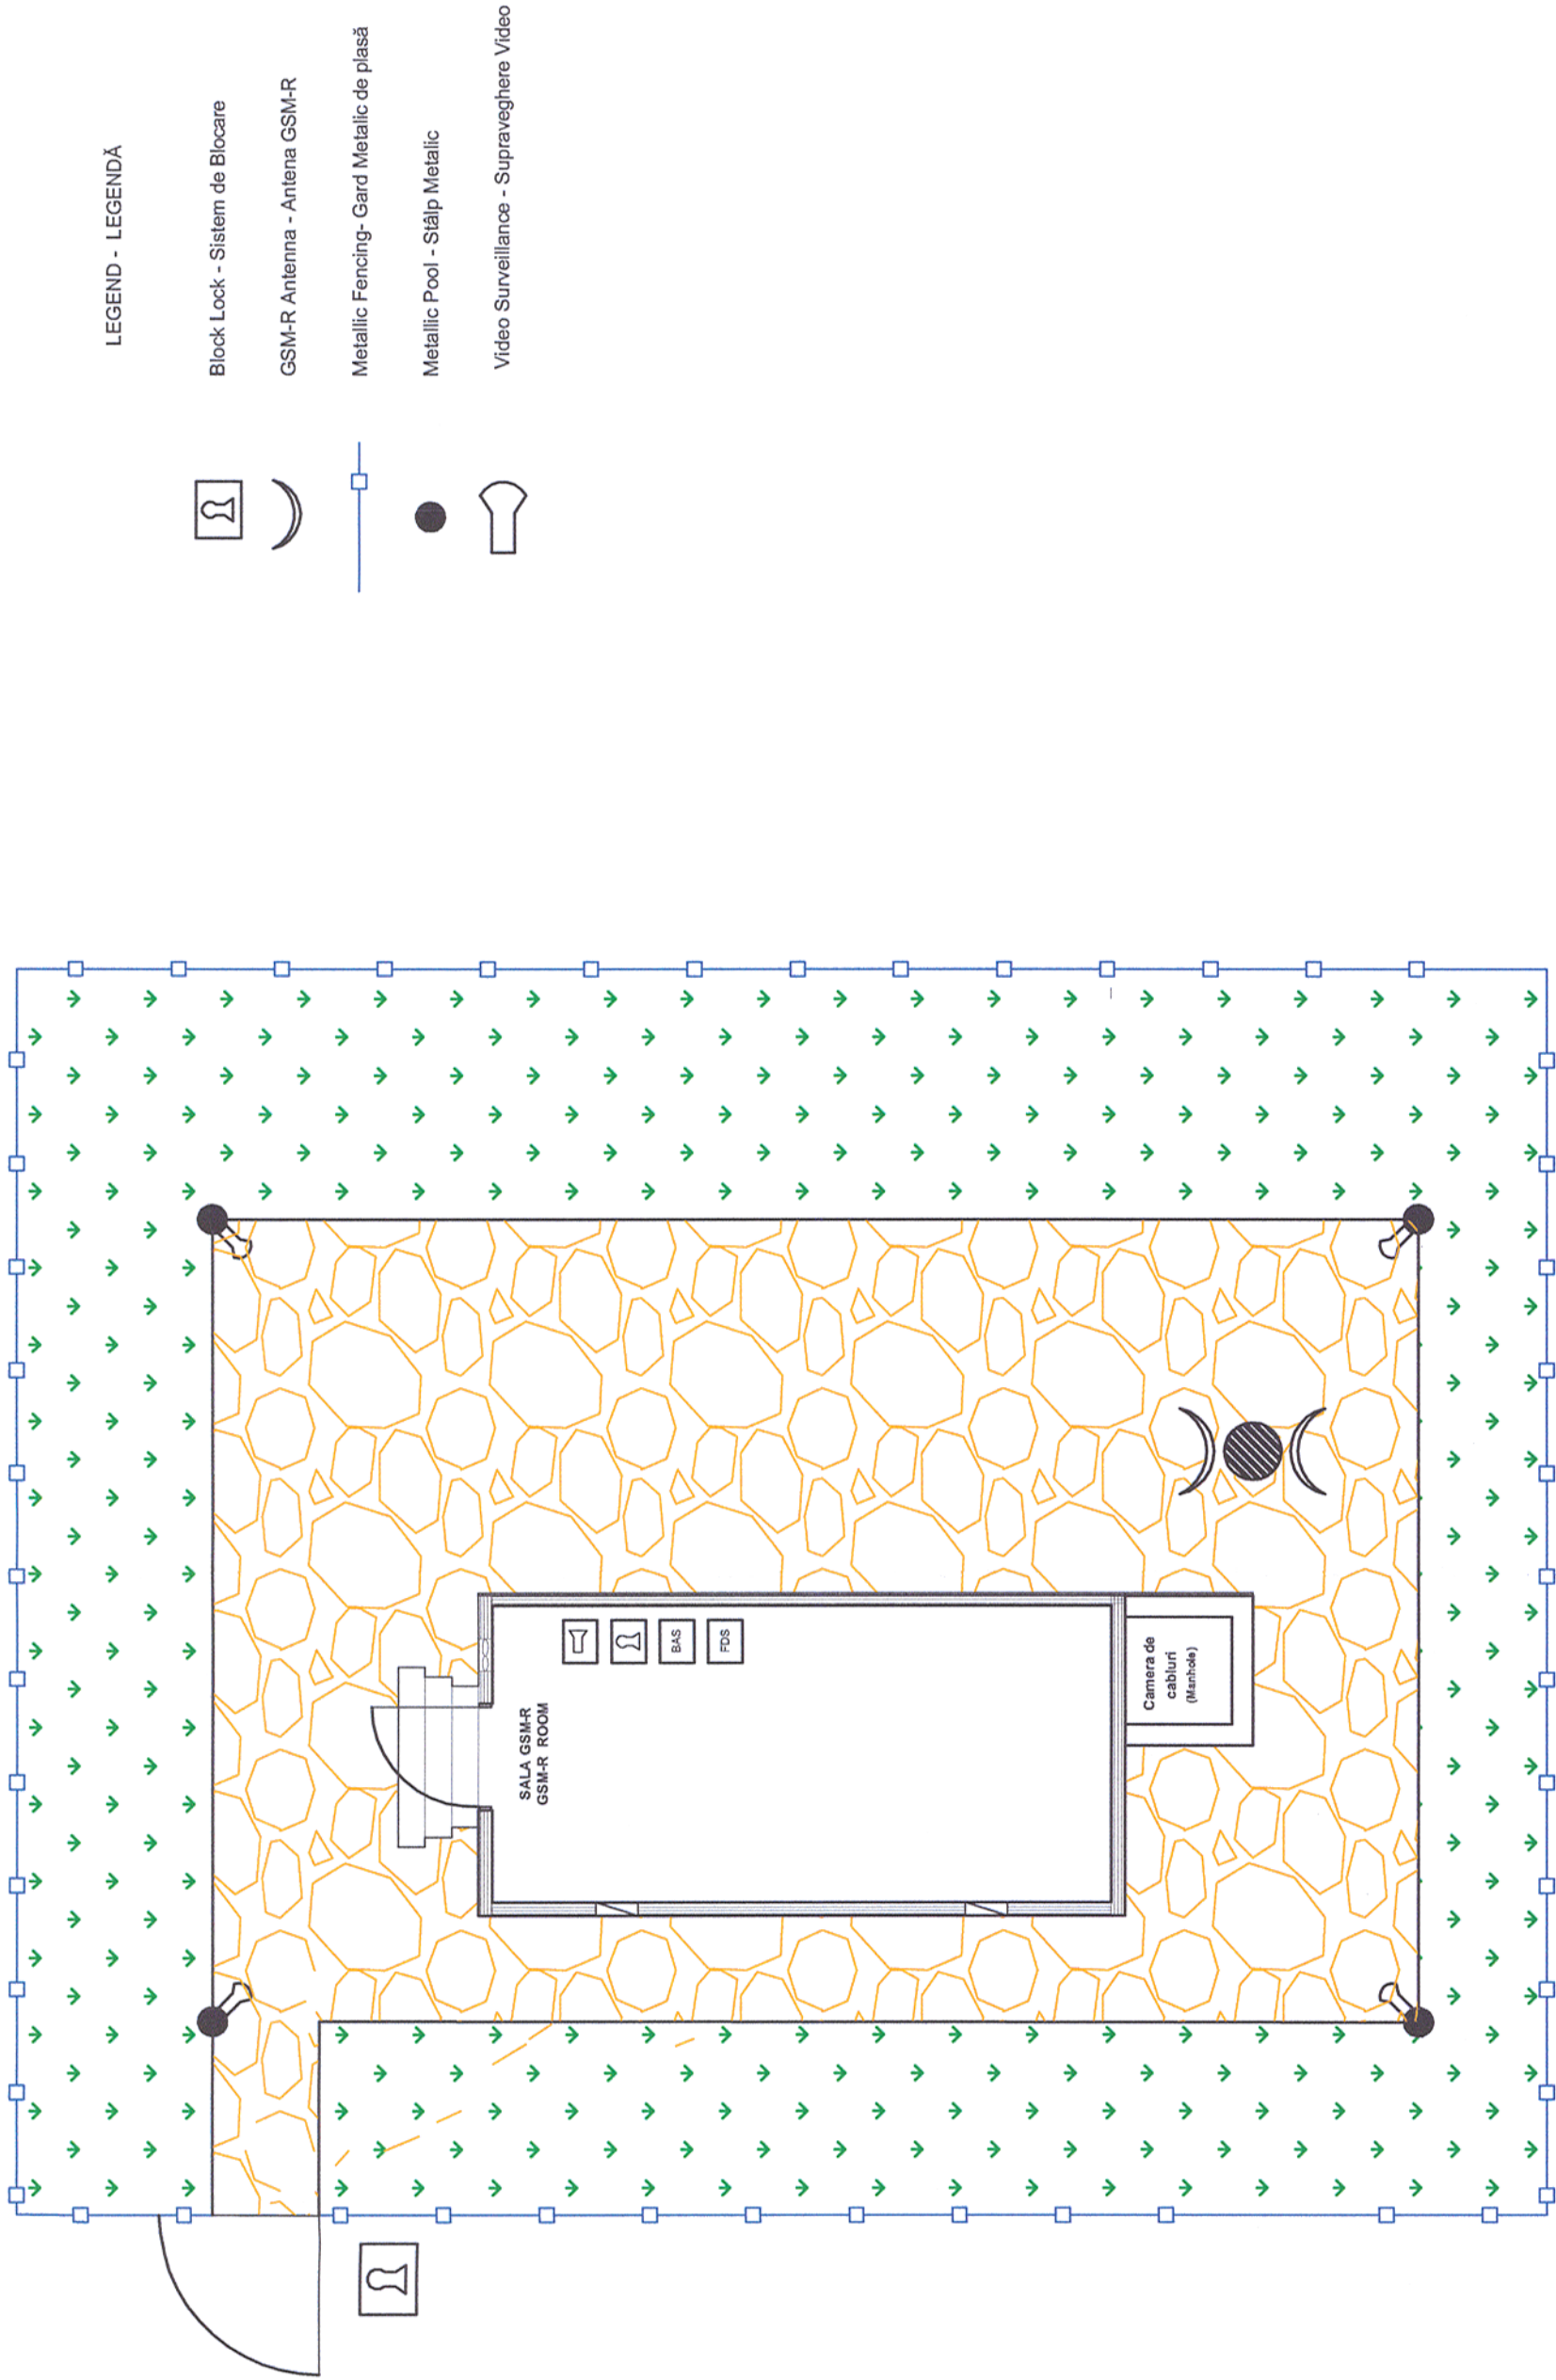
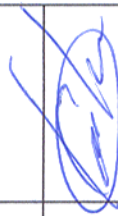


Clădire-Container GSM-R
GSM-R Shelter

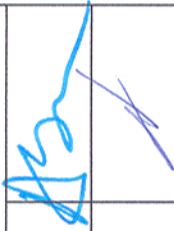

Indice Index	Data Date	Descriere Description	Semnatura Signature	Semnatura Signature	Semnatura Signature	Semnatura Signature		
Modificare / Revision								
 European Investment Bank			 MINISTERUL TRANSPORTURILOR					
			BENEFICIAR / BENEFICIARY :  COMPANIA NAȚIONALĂ DE CĂI FERATE "CFR" SA					
PROIECTANT / DESIGNER:  PÖYRY							Data / Date	Semnatura Signature
Aprobat Approved	Sef de echipa Team leader	C. Teodorescu	01.2013					
Verificat Checked	Expert Cheie Key Expert	R. Trommer	01.2013					
Subcontractant / Subcontractor 								
Aprobat Approved	Adjunct Sef de echipa Deputy Team leader	A.M. Baicu	01.2013					
Proiectat Designed	Inginer Engineer	A. Sopov	01.2013					
"Reabilitarea liniei c.f. Frontier ă - Curtici - Simeria, parte componentă a coridorului IV Pan - European pentru circula ția trenurilor cu viteză maximă de 160 km/h" Tronsonul 2-C : cap Y Ilteu - cap Y Gurasada "Rehabilitation of the Railway Line Border - Curtici - Simeria , component Part of the IV Pan - European Corridor for the Trains Circulation with maximum speed of 160 km/h" Section 2-C : end Y Ilteu - end Y Gurasada			Project 9i 35311.1		Faza / Phase: PTh +CS / TD + TS			
Denumire desen / Drawing Title : Plan CLĂDIREA-CONTAINER Instalații GSM-R-EXTERIOR 525+125 (tunel) 525+125(tunnel) Lay-out GSM-R SHELTER-EXTERNAL								
Scara / Scale -		Revizia / Revision 1/16.05.2013		Cod desen / Drawing Code PT.02.05.16.SM.072		Nr / No 01/01		