
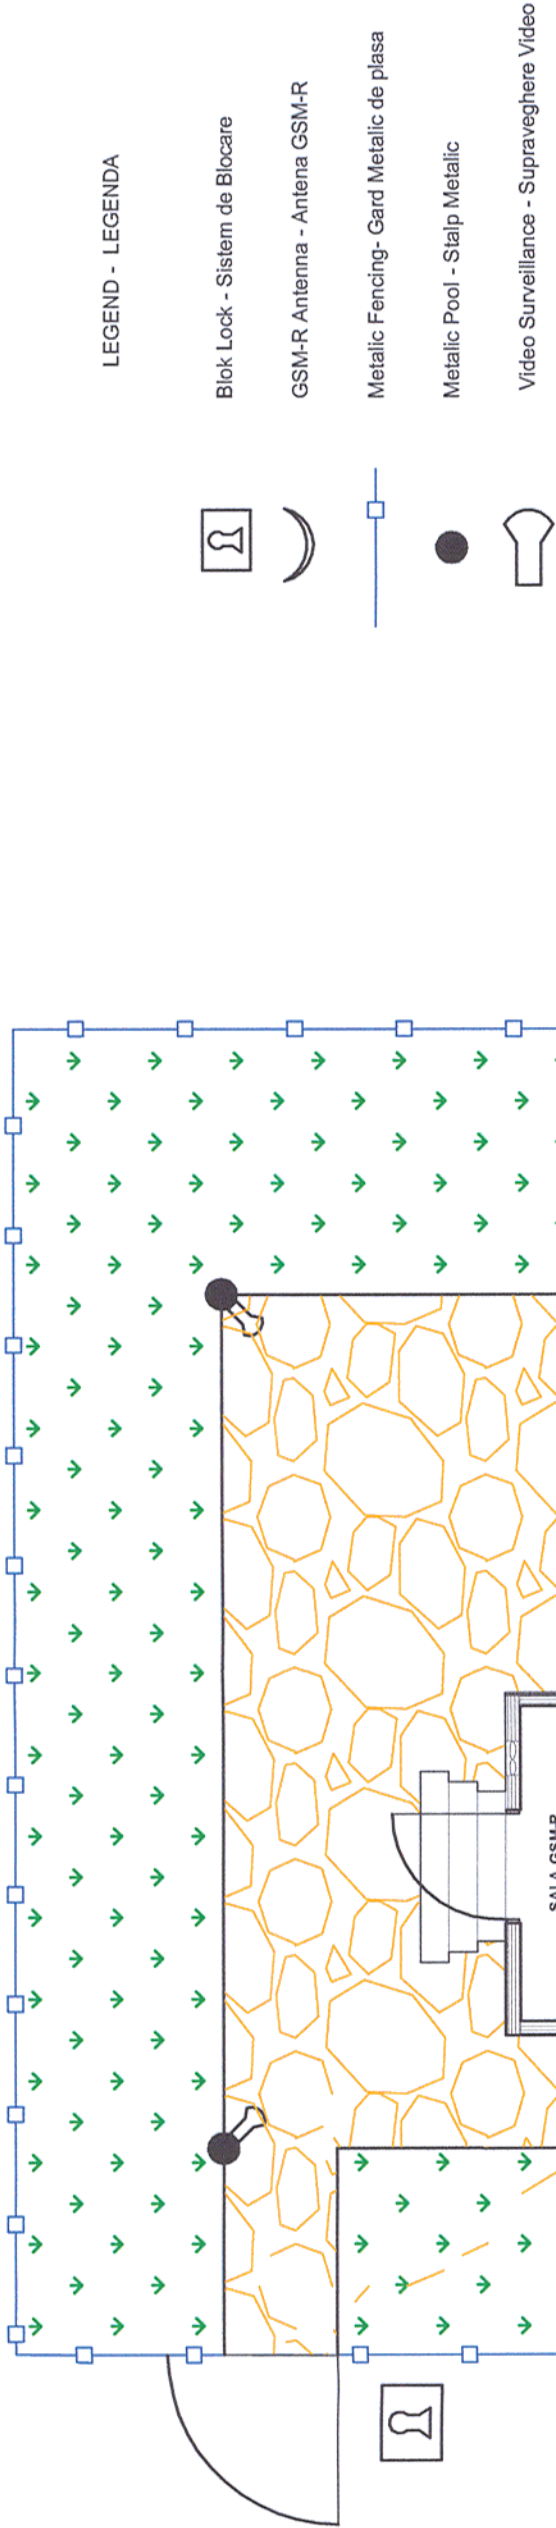


Clădire-Container GSM-R
GSM-R Shelter

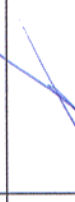

LEGEND - LEGENDA

- Blok Lock - Sistem de Blocare
- GSM-R Antenna - Antena GSM-R
- Metalic Fencing- Gard Metalic de plasa
- Metalic Pool - Stalp Metalic
- Video Surveillance - Supraveghere Video

Indice Index	Data Date	Descriere Description	Semnatura Signature	Semnatura Signature	Semnatura Signature	Semnatura Signature
Modificare / Revision	E					
	D					
	C					
	B					
	A					
  MINISTERUL TRANSPORTURILOR						
 BENEFICIAR / BENEFICIARY : COMPANIA NAȚIONALĂ DE CĂI FERATE "CFR" SA						
PROIECTANT / DESIGNER:			Data / Date		Semnatura Signature	
Aprobat Approved	Sef de echipa Team leader	C. Teodorescu	01.2013			
Verificat Checked	Expert Cheie Key Expert	R. Trommer	01.2013			
Subcontractant / Subcontractor						
Aprobat Approved	Adjunct Sef de echipa Deputy Team leader	A.M. Baicu	01.2013			
Proiectat Designed	Inginer Engineer	A. Sopov	01.2013			
"Reabilitarea liniei c.f. Frontieră - Curtici - Simeria, parte componentă a coridorului IV Pan - European pentru circulația trenurilor cu viteză maximă de 160 km/h"			Project 9i 35311.1			
"Rehabilitation of the Railway Line Border - Curtici - Simeria, component Part of the IV Pan - European Corridor for the Trains Circulation with maximum speed of 160 km/h"			Faza / Phase: PTh +CS / TD + TS			
Section 2-C : end Y Ilteu - end Y Gurasada						
Denumire desen / Drawing Title : Plan CLĂDIREA-CONTAINER Instalații GSM-R-EXTERIOR 524+585 (tunel) 524+585(tunnel) Lay-out GSM-R SHELTER-EXTERNAL						
Scara / Scale		Revizia / Revision 1/16.05.2013	Cod desen / Drawing Code PT.02.05.16.SM.078		Nr / No 01/01	