


Clădire-Container GSM-R
GSM-R Shelter

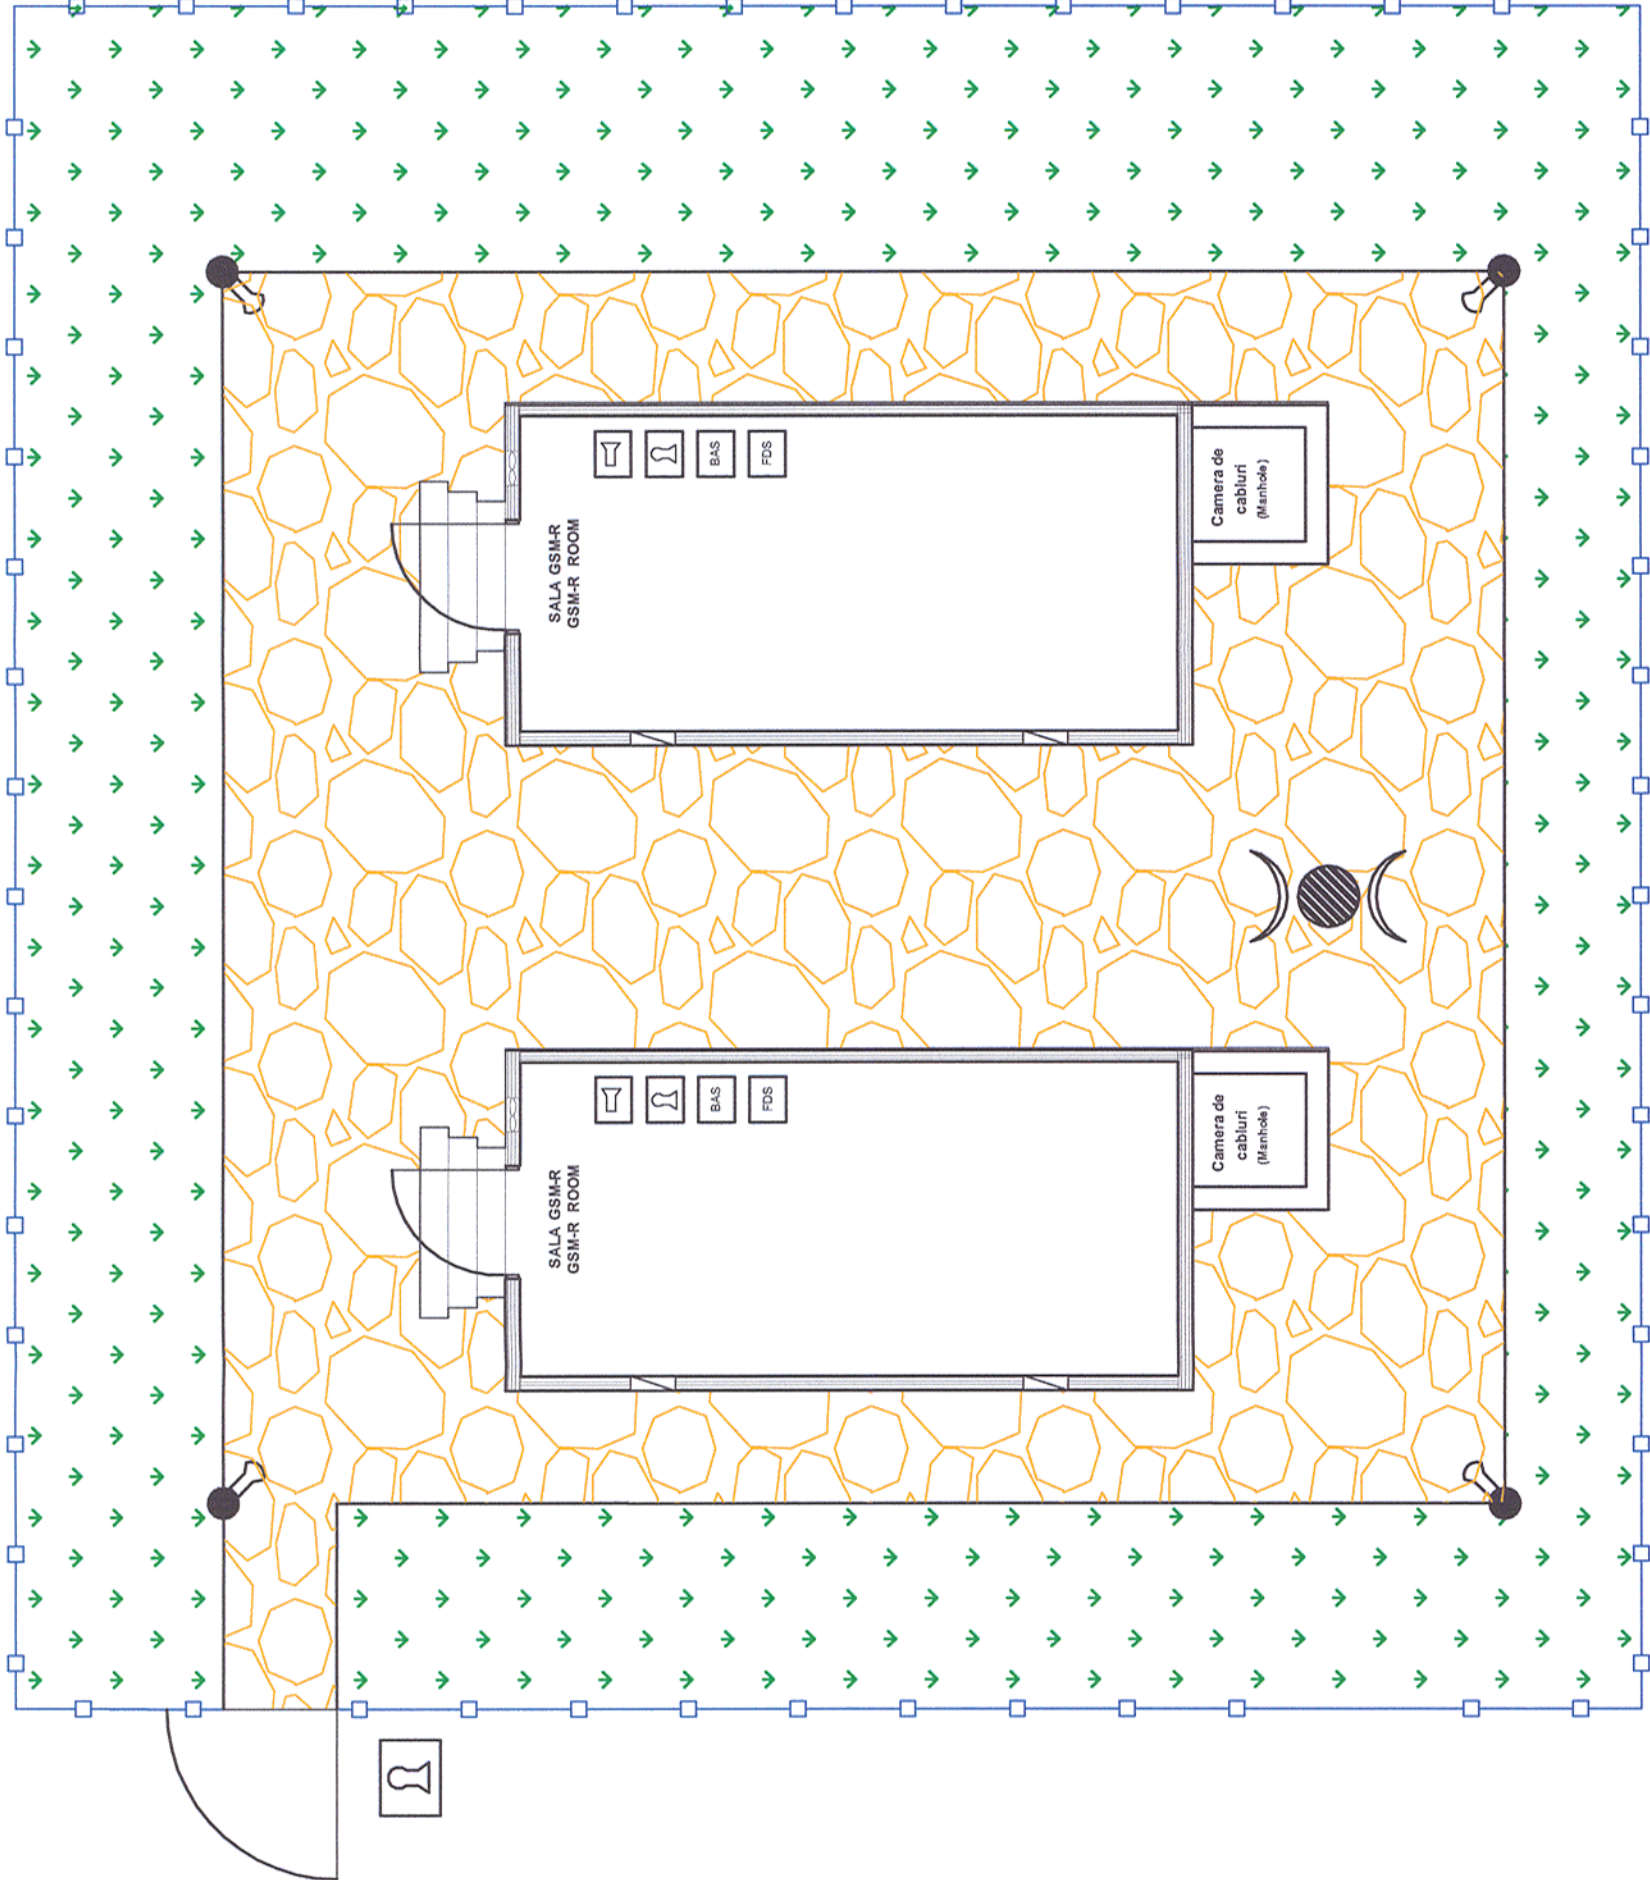

- LEGEND - LEGENDĂ
- Block Lock - Sistem de Blocare
- GSM-R Antenna - Antena GSM-R
- Metallic Fencing- Gard Metallic de plasă
- Metallic Pool - Stâlp Metallic
- Video Surveillance - Supraveghere Video

Indice Index	Data Date	Descriere Description	Semnatura Signature	Semnatura Signature	Semnatura Signature	Semnatura Signature
Modificare / Revision	E					
	D					
	C					
	B					
	A					
			 MINISTERUL TRANSPORTURILOR			
			BENEFICIAR / BENEFICIARY : 		COMPANIA NAȚIONALĂ DE CĂI FERATE "CFR" SA	
PROIECTANT / DESIGNER:						
Aprobat Approved	Sef de echipa Team leader	C. Teodorescu			Data / Date	Semnatura Signature 
Verificat Checked	Expert Cheie Key Expert	R. Trommer			01.2013	
Subcontractant / Subcontractor						
Aprobat Approved	Adjunct Sef de echipa Deputy Team leader	A.M. Baicu			01.2013	
Proiectat Designed	Inginer Engineer	A. Sopov			01.2013	
"Reabilitarea liniei c.f. Frontieră - Curtici - Simeria, parte componentă a coridorului IV Pan - European pentru circulația trenurilor cu viteză maximă de 160 km/h"			Project 9i		35311.1	
"Rehabilitation of the Railway Line Border - Curtici - Simeria, component Part of the IV Pan - European Corridor for the Trains Circulation with maximum speed of 160 km/h"			Faza / Phase:		PTh +CS / TD + TS	
Section 2-C : end Y Ilteu - end Y Gurasada						
Denumire desen / Drawing Title :						
Plan CLĂDIREA-CONTAINER Instalații GSM-R- EXTERIOR P.O. TISA						
P.O. TISA Lay-out GSM-R SHELTER-EXTERNAL						
Scara / Scale	Revizia / Revision	Cod desen / Drawing Code	Nr / No			
-	1/16.05.2013	PT.02.05.16.SM.087	01/01			