


Clădire-Container CE+GSM-R
IS+GSM-R Shelter

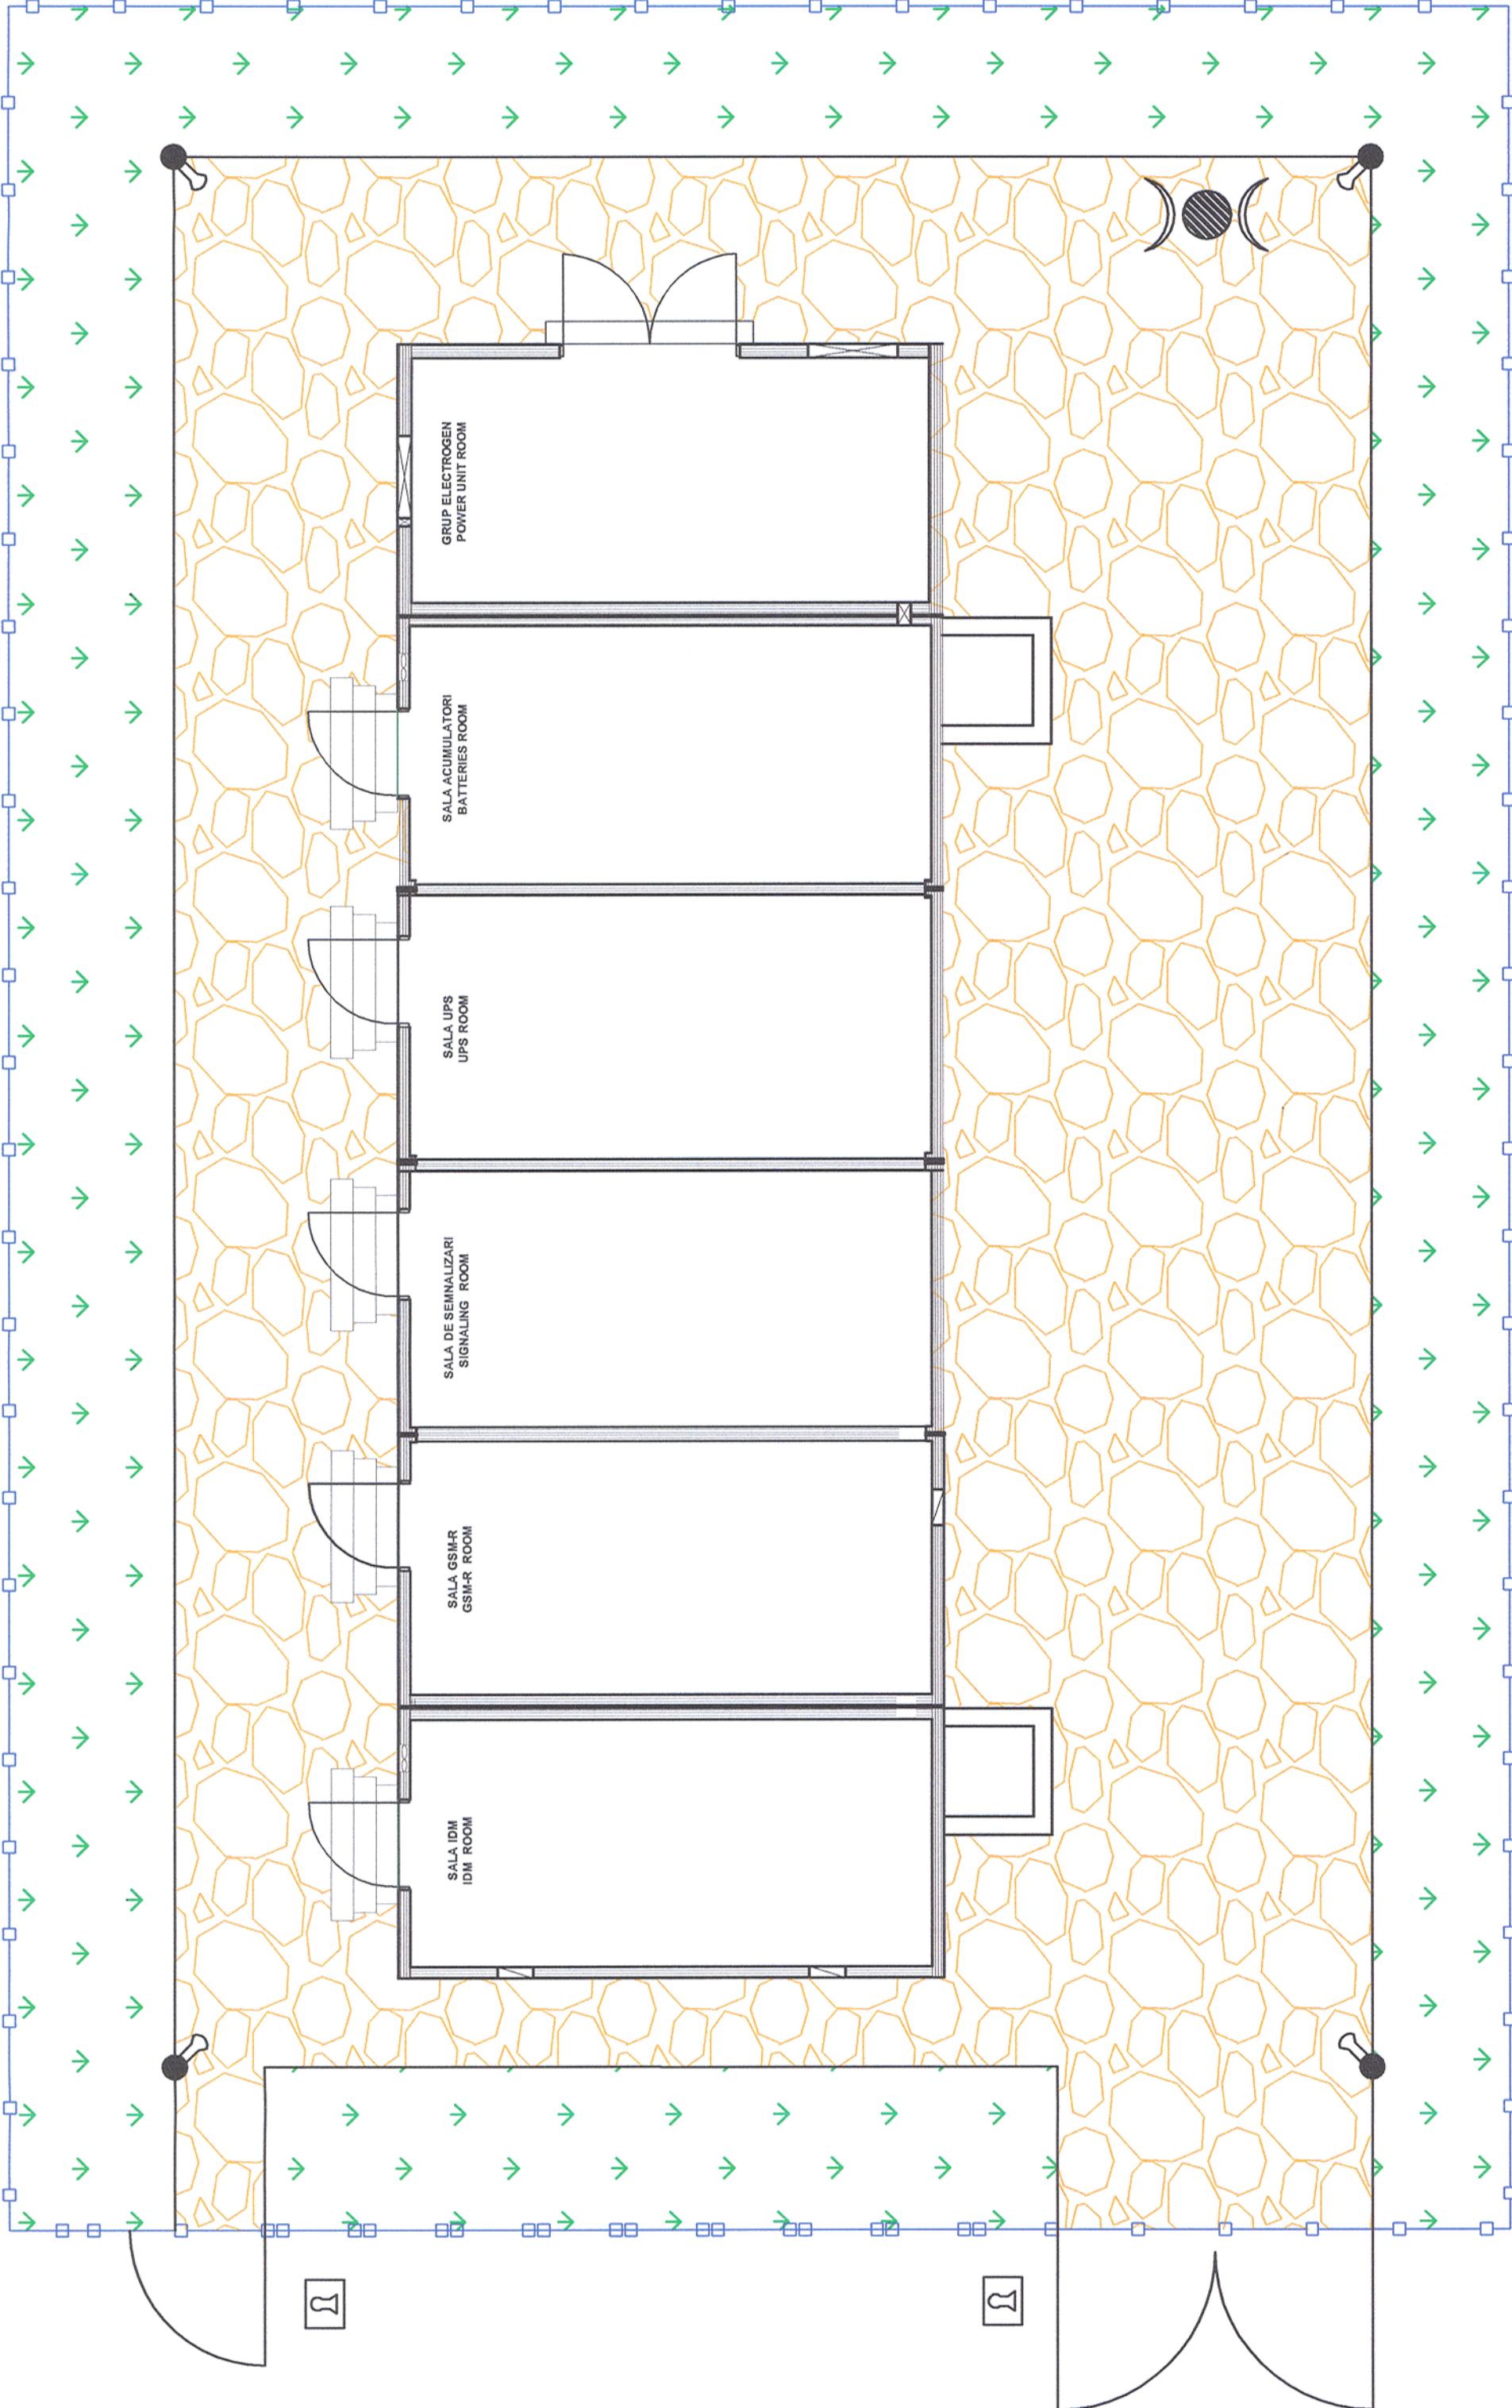

Indice Index	Data Date	Descriere Description	Semnatura Signature	Semnatura Signature	Semnatura Signature	Semnatura Signature
Modificare / Revision	E					
	D					
	C					
	B					
	A					
 European Investment Bank			 MINISTERUL TRANSPORTURILOR			
			BENEFICIAR / BENEFICIARY :		COMPANIA NAȚIONALĂ DE CĂI FERATE "CFR" SA	
PROIECTANT / DESIGNER:						
Aprobat Approved		Sef de echipa Team leader	C. Teodorescu		Data / Date	Semnatura Signature
Verificat Checked		Expert Cheie Key Expert	R. Trommer		01.2013	 
Subcontractant / Subcontractor						
Aprobat Approved		Adjunct Sef de echipa Deputy Team leader	A.M. Baicu		01.2013	
Proiectat Designed		Inginer Engineer	A. Sopov		01.2013	
"Reabilitarea liniei c.f. Frontier ă - Curtici - Simeria, parte componentă a coridorului IV Pan - European pentru circula ția trenurilor cu viteză maximă de 160 km/h"						Project 9j 35311.1
"Rehabilitation of the Railway Line Border - Curtici - Simeria, component Part of the IV Pan - European Corridor for the Trains Circulation with maximum speed of 160 km/h"						Faza / Phase: PTh +CS / TD + TS
Section 2-C : end Y lteu - end Y Gurasada						
Denumire desen / Drawing Title :						
Plan clădire - container Semnalizări, GSM-R și IDM - exterior H.M. CORBU / H.M. CORBU - Signaling, GSM-R & IDM outside shelter Layout plan						
Scara / Scale	-	Revizia / Revision 1/16.05.2013	Cod desen / Drawing Code PT.02.05.16.SM.084		Nr / No 01/01	