
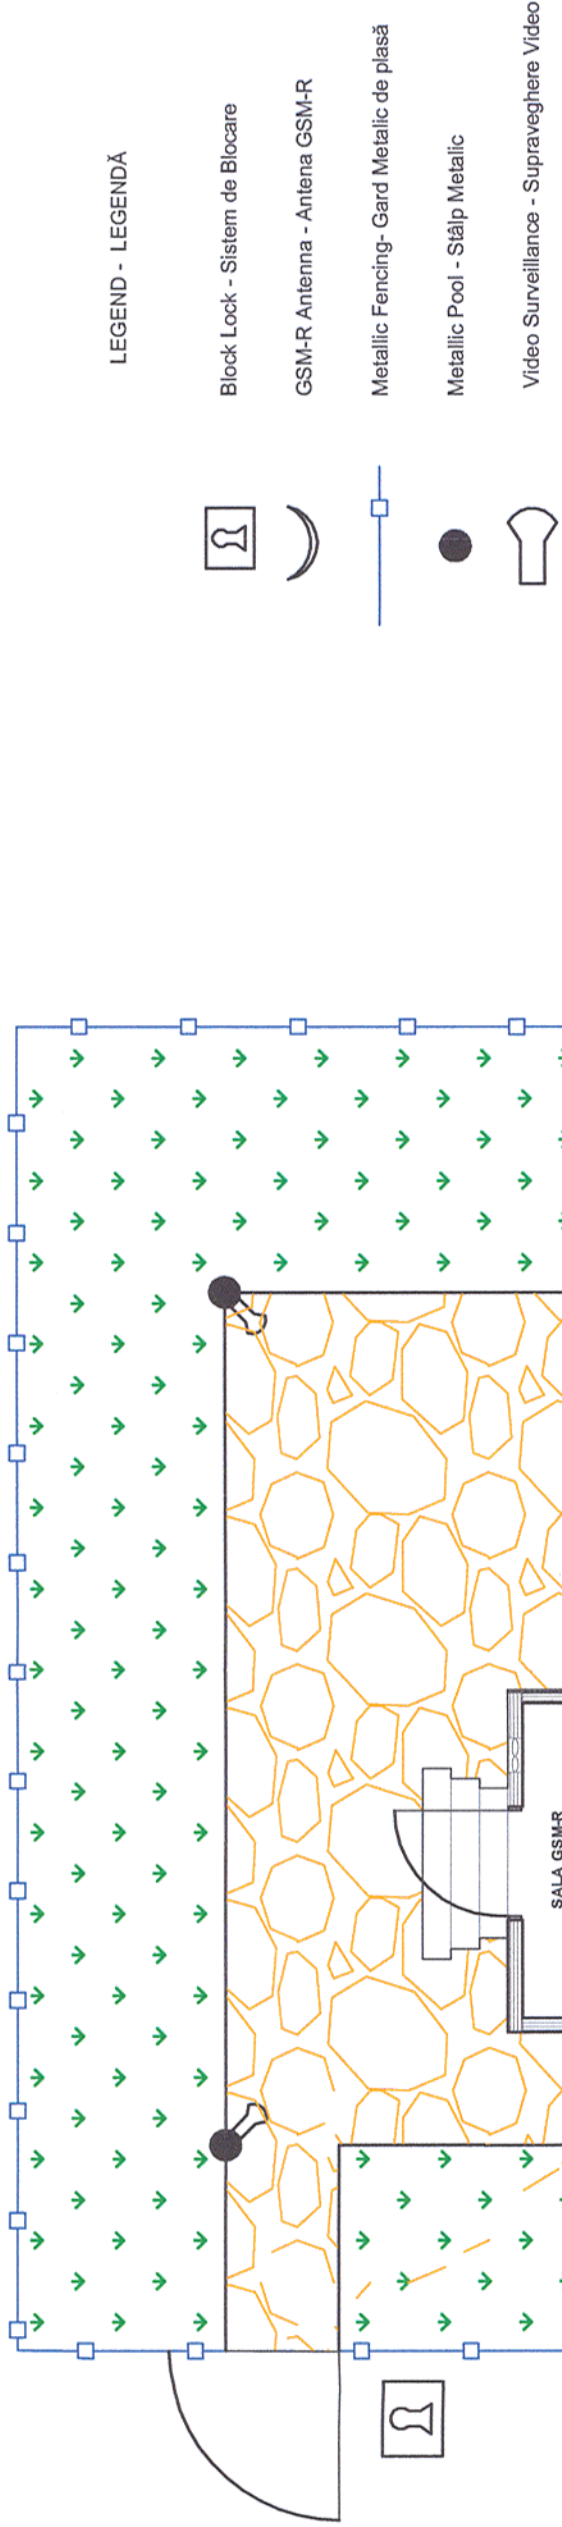
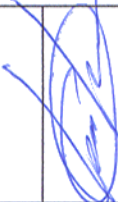


Clădire-Container GSM-R
GSM-R Shelter

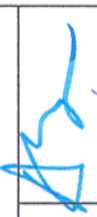

Indice Index	Data Date	Descriere Description	Semnatura Signature	Semnatura Signature	Semnatura Signature	Semnatura Signature
Modificare / Revision	E					
	D					
	C					
	B					
	A					
 European Investment Bank			 MINISTERUL TRANSPORTURILOR			
			BENEFICIAR / BENEFICIARY : 			
			COMPANIA NAȚIONALĂ DE CĂI FERATE "CFR" SA			
PROIECTANT / DESIGNER:  PÖYRY						
Aprobat Approved		Sef de echipa Team leader	C. Teodorescu	01.2013		
Verificat Checked		Expert Cheile Key Expert	R. Trommer	01.2013		
Subcontractant / Subcontractor 						
Aprobat Approved		Adjunct Sef de echipa Deputy Team leader	A.M. Baicu	01.2013		
Proiectat Designed		Inginer Engineer	A. Sopov	01.2013		
"Reabilitarea liniei c.f. Frontieră - Curtici - Simeria, parte componentă a coridorului IV Pan - European pentru circulația trenurilor cu viteză maximă de 160 km/h"				Project 9i 35311.1		
"Rehabilitation of the Railway Line Border - Curtici - Simeria , component Part of the IV Pan - European Corridor for the Trains Circulation with maximum speed of 160 km/h"				Faza / Phase: PTh +CS / TD + TS		
Section 2-C : end Y Ilteu - end Y Gurasada						
Denumire desen / Drawing Title : Plan CLĂDIREA-CONTAINER Instalații GSM-R-EXTERIOR 524+870 (tunel) 524+870(tunnel) Lay-out GSM-R SHELTER-EXTERNAL						
Scara / Scale -		Revizia / Revision 1/16.05.2013	Cod desen / Drawing Code PT.02.05.16.SM.075		Nr / No 01/01	