
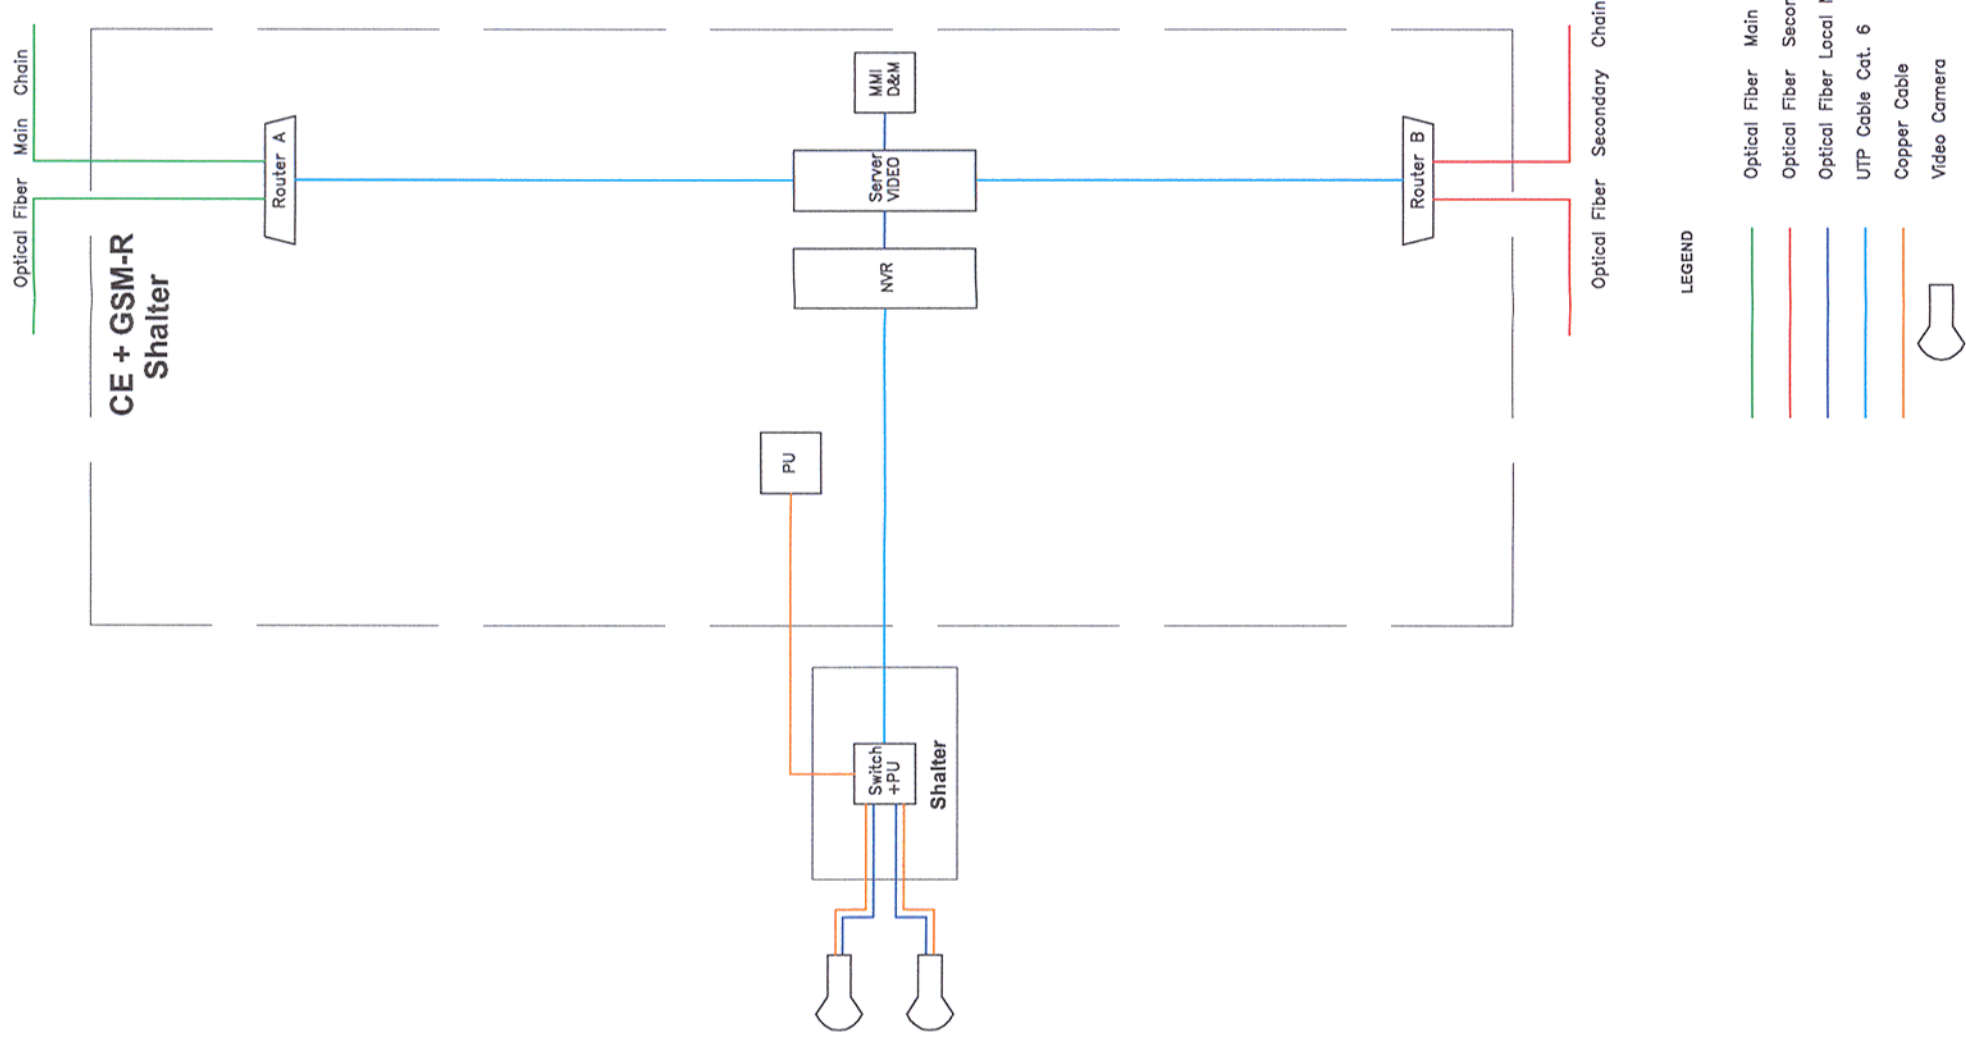
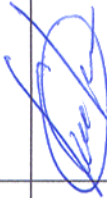


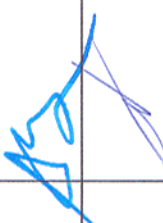

|   |                                          |                                                |   |                                     |                                                                                    |                                                                                   |
|---|------------------------------------------|------------------------------------------------|---|-------------------------------------|------------------------------------------------------------------------------------|-----------------------------------------------------------------------------------|
| Indice Index   | Data Date                                | Descriere Description                          | Semnatura Signature   | Semnatura Signature                 | Semnatura Signature                                                                | Semnatura Signature                                                               |
| Modificare / Revision   | E                                        |                                                |   |                                     |                                                                                    |                                                                                   |
|   | D                                        |                                                |   |                                     |                                                                                    |                                                                                   |
|   | C                                        |                                                |   |                                     |                                                                                    |                                                                                   |
|   | B                                        |                                                |   |                                     |                                                                                    |                                                                                   |
|   | A                                        |                                                |   |                                     |                                                                                    |                                                                                   |
| <div><br/><b>European Investment Bank</b></div>                                                                                        |                                          |                                                | <div><div><br/><b>MINISTERUL TRANSPORTURILOR</b></div><div><b>BENEFICIAR / BENEFICIARY :</b><br/><br/><b>COMPANIA NAȚIONALĂ DE CĂI FERATE "CFR" SA</b></div></div> |                                     |                                                                                    |  |
| <b>PROIECTANT / DESIGNER:</b> <div><div></div></div>  |                                          |                                                |   |                                     |                                                                                    | <b>Semnatura Signature</b>                                                        |
| Aprobat Approved   | Sef de echipa Team leader                | C. Teodorescu                                  | 01.2013   |                                     |  |                                                                                   |
| Verificat Checked   | Expert Cheie Key Expert                  | R. Trommer                                     | 01.2013   |                                     |  |                                                                                   |
| <b>Subcontractant / Subcontractor</b><br>                                                                                              |                                          |                                                |   |                                     |                                                                                    |                                                                                   |
| Aprobat Approved   | Adjunct Sef de echipa Deputy Team leader | A.M. Baicu                                     | 01.2013   |                                     |  |                                                                                   |
| Proiectat Designed   | Inginer Engineer                         | A. Sopov                                       | 01.2013   |                                     |                                                                                    |                                                                                   |
| "Reabilitarea liniei c.f. Frontieră - Curtici - Simeria, parte componentă a coridorului IV Pan - European pentru circulația trenurilor cu viteză maximă de 160 km/h"<br>Tronsonul 2-C : cap Y Ilteu - cap Y Gurasada      |                                          |                                                |   | <b>Project 9i</b><br><b>35311.1</b> |                                                                                    |                                                                                   |
| "Rehabilitation of the Railway Line Border - Curtici - Simeria, component Part of the IV Pan - European Corridor for the Trains Circulation with maximum speed of 160 km/h"<br>Section 2-C : end Y Ilteu - end Y Gurasada |                                          |                                                |   | Faza / Phase:<br>PTh +CS / TD + TS  |                                                                                    |                                                                                   |
| <b>Denumire desen / Drawing Title :</b><br><br>Schema video generală - Zona GSM-R km 524+870 / km 524+870 GSM-R zone - General video sketch                                                                               |                                          |                                                |   |                                     |                                                                                    |                                                                                   |
| Scara / Scale   | Revizia / Revision<br>1/16.05.2013       | Cod desen / Drawing Code<br>PT.02.05.16.SM.063 | Nr / No<br>01/01   |                                     |                                                                                    |                                                                                   |