


JURNAL DE CABLURI
CABLE LIST

Nr. No	De la From	La To	Tip Type	ID	Lungime Length [m]	Descriere Description
1	TIE	1,3	CYABY 2x35 mm ²	WX1	900	alimentare iluminat macazuri 1,3 / lighting power-supply for 1,3 switches
2	TIE	2,4	CYABY 2x16 mm ²	WY1	300	alimentare iluminat macazuri 2,4 / lighting power-supply for 2,4 switches

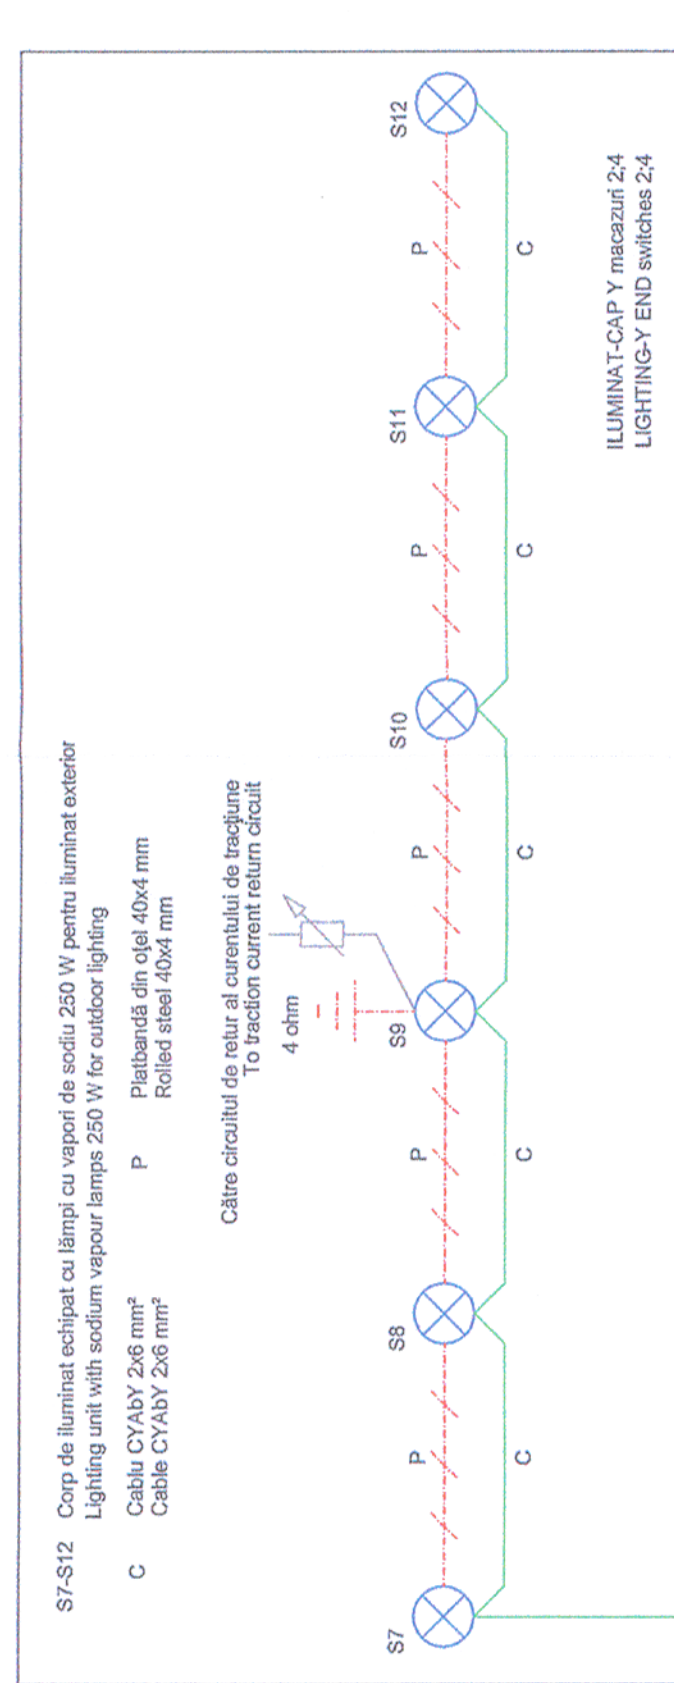

LEGENDĂ:
LEGENDA:

- Priză de pământ 4 ohm
Earth plate 4 ohm
- Interstițiu de scânteiere
Sparking gap

NOTĂ:
NOTE:

Interstiții de scânteiere și legăturile aferente la circuitul de retur al curentului de tracțiune sunt prevăzute în proiectul de protecție
Sparking gap and its connections at traction current return circuit are shown in protection design

European Investment Bank

MINISTERUL TRANSPORTURILOR

BENEFICIAR / BENEFICIARY :

COMPANIA NAȚIONALĂ DE CĂI FERATE "CFR" SA

PROIECTANT / DESIGNER:

Aprobat Approved	Sef de echipa Team leader	C. Teodorescu	Data Date	04.2013	Semnatura Signature
Verificat Checked	Expert Cheile Key Expert	/d. Stanescu		04.2013	

Subcontractant / Subcontractor

Aprobat Approved	Adjunct Sef de echipa Deputy Team leader	A.M. Baicu	Data Date	04.2013	Semnatura Signature
Proiectat Designed	Inginer Engineer	M. Golea		04.2013	

"Reabilitarea liniei c.f. Frontieră - Curtici - Simeria, parte componentă a coridorului IV Pan - European pentru circulația trenurilor cu viteză maximă de 160 km/h"
Tronsoanel 2 : km 614 - Gurasada

"Rehabilitation of the Railway Line Border - Curtici - Simeria, component Part of the IV Pan - European Corridor for the Trains Circulation with maximum speed of 160 km/h"
Section 2 : km 614 - Gurasada

Project 9i
35311.1
Faza / Phase:
PTH+CS / TD+TS

Denumire desen / Drawing name:
ILTEU - CAMPURI SURDUC - Schema bloc iluminat exterior / Outdoor lighting block diagram

Scara / Scale	Revizia / Revision	Cod desen / Drawing Code	Nr / No
	1/16.05.2013	PT.02.06.17.IC.002	01/01