


PROFIL TRANSVERSAL TIP 1

Panouri fonoabsorbante
Aplicabil între km 471+620,00 - km 471+705,00, L=85,00m

Sound-absorbent panels
Applicable between km 471+620,00 - km 471+705,00, L=85,00m
scarra/scale 1:100

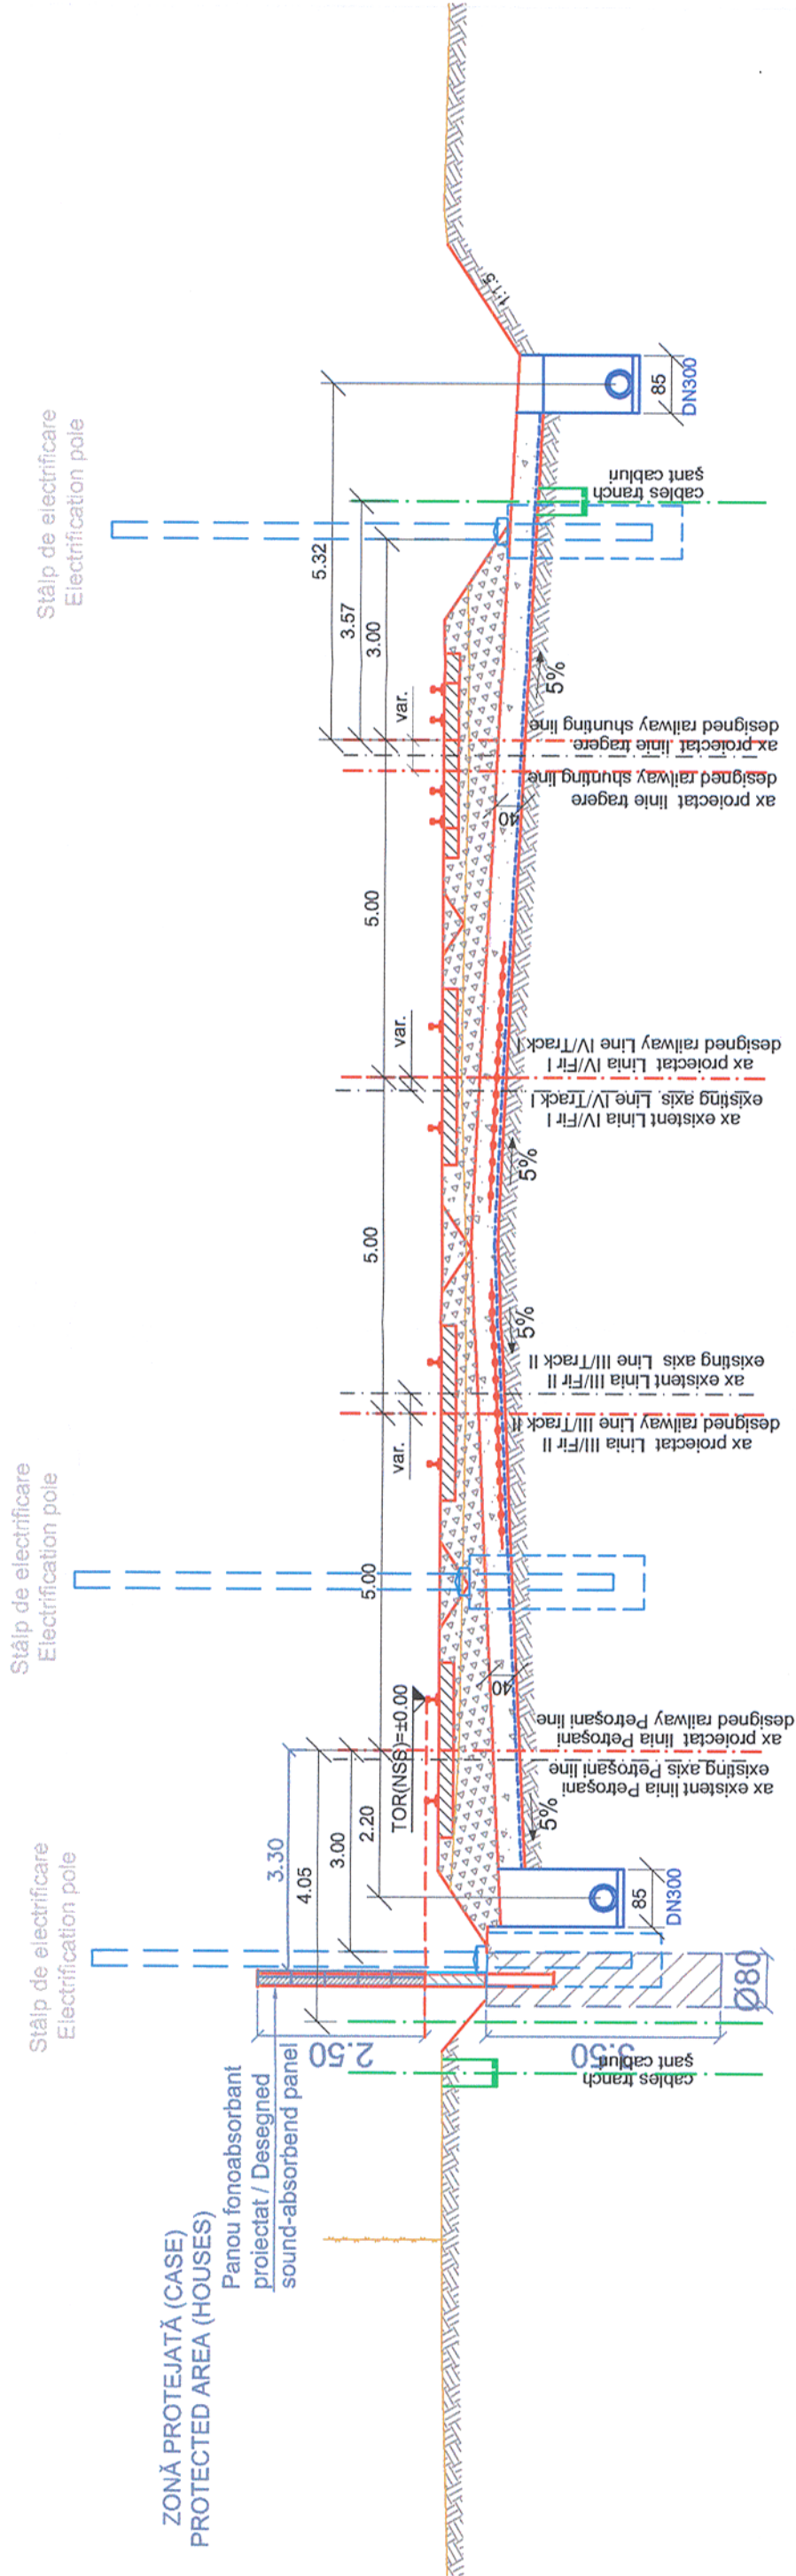

LEGENDA / LEGEND

- DN**
- geogrila/geogrid
 - geotextil/geotextile
 - diametru nominal tub de dren
 - nominal diameter of collecting pipeline
 - cables trench
 - șant cabluri
 - panou fonoabsorbant proiectat
 - designed sound-absorbent panel
 - stâlp de electrificare
 - electrification pole


NOTA:

1. Profilul transversal tip nr. 1 se aplică între km 471+620,00-km 471+705,00, L=85m.
2. Panourile foncoabsorbante sunt amplasate pe partea stângă la distanța de 3,30m față de axul c.f.
3. Profilul transversal tip nr. 1 se citește împreună cu planul de situație nr. PT.03.01.28.PM.200 și planul general nr. PT.03.01.28.PM.100.
4. Pozitionarea stâlpilor de electrificare va respecta proiectul de specialitate al LINIEI DE CONTACT.
5. Poziția șantului de cabluri va respecta proiectul de specialitate de la SEMNALIZĂRI.

NOTE:

1. The transversal profile type no. 1 is applied between the km 471+620.00 - km 471+705.00, L=85m.
2. The sound-absorbent panels are located in the left side at the distance of 3.30m as compared to the railway line axis.
3. The transversal profile type no. 1 is read along with the layout plan no. PT.03.01.28.PM.200 and generally layout no. PT.03.01.28.PM.100.
4. The location of electrification poles will respect the CONTACT LINE speciality design.
5. The location of cable ditch will respect the SIGNALLING speciality design.

Prezentul plan anulează și înlocuiește versiunea anterioară
This plan cancels and replaces previous version

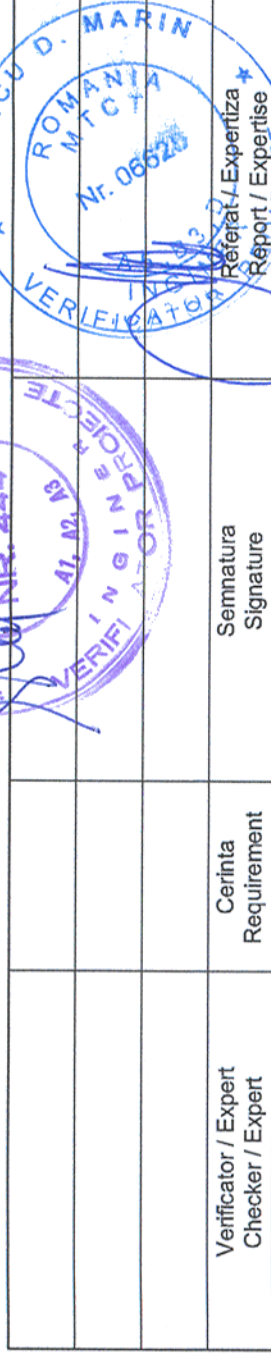

PROIECTANT / DESIGNER:



Data:

Semnatura

Aprobat	Sef de echipa
---------	---------------

01 201

③

Verificat	Expert Chei
-----------	-------------

111



Subcontractant / Subcontractor

Aprobat	Adjunct Sef de ec
---------	-------------------

3

2

Projectat	Inainer
-----------	---------

2

"Reabilitarea liniei c.f. Frontieră :

iv

project 9i

"Rehabilitation of the Railway Line"

17

11166

Denumire desen / Drawing name:

Stația Simeria - Profil transversal tip 1 / Simeria Station - Cross sections type 1

km 471+620.00 - km 471+705.00

Scara / Scale

ura / S

Revizia / Revision

vizia / Revision

Cod desen / Drawing Code

Good desen / Drawing Co

Nr / No

Nr / No