

PROFIL TRANSVERSAL TIP 2

Panouri fonoabsorbante


Aplicabil între km 481+020,00 - km 481+100,00, L=80,00m

CROSS SECTION TYPE 2

Sound-absorbent panels

Applicable between km 481+020,00 - km 481+100,00. L=80,00m

scara/scale 1:100

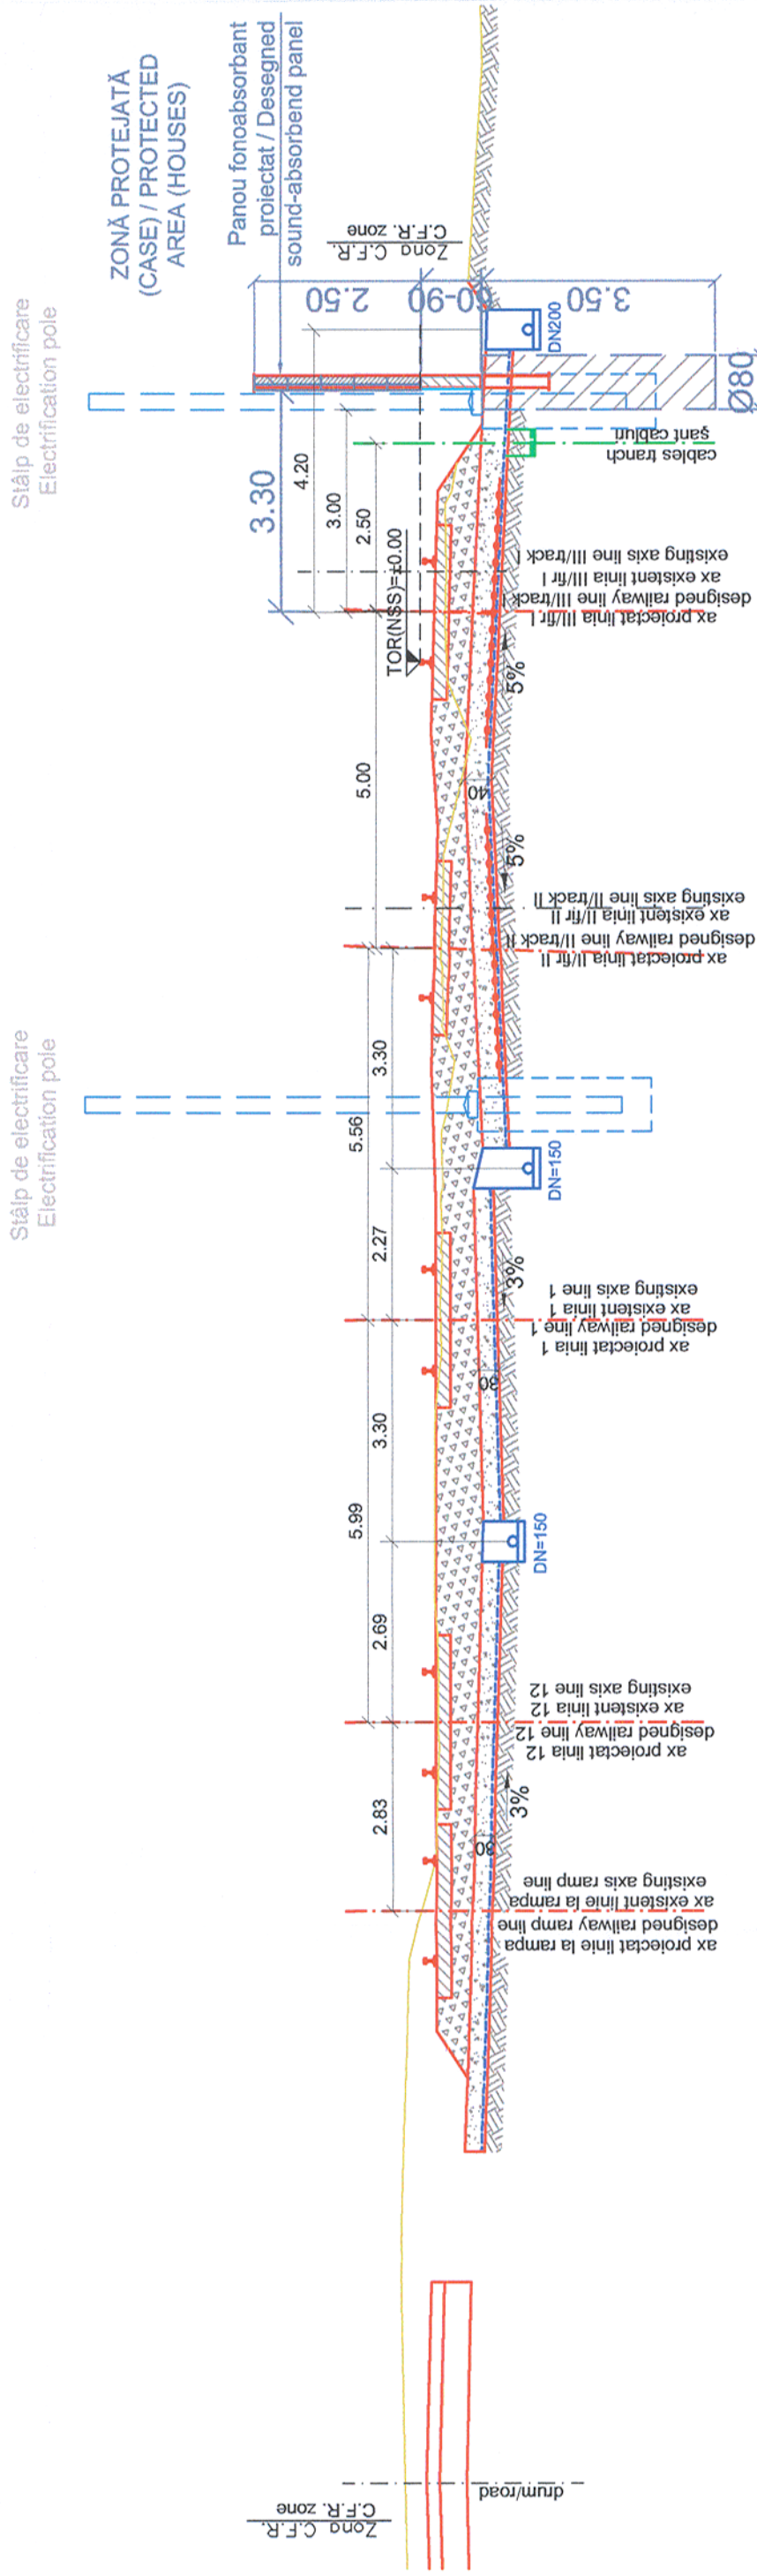

LEGENDA / LEGEND

- geogrila/geogrid
- geotextil/geotextile
- diametru nominal tub de dren
- nominal diameter of collecting pipeline
- șanț tranșă
- cables trench
- șant cabluri
- panou fonoabsorbant protectat
- designed sound-absorbent panel
- stâlp de electrificarea
- electrification pole

NOTA:

1. Profilul transversal tip nr. 2 se aplică între km 481+020,00-km 481+100,00, L=80m.
2. Panourile fonoabsorbante sunt amplasate pe partea dreaptă la distanța de 3.30m față de axul c.f. linia III/III r.l.
3. Profilul transversal tip nr. 2 se citește împreună cu planul de situație nr. PT.03.01.26.PM.200 și planul general nr. PT.03.01.26.PM.100.
4. Poziționarea stâlpilor de electrificare va respecta proiectul de specialitate al LINIEI DE CONTACT.
5. Poziția șanțului de cabluri va respecta proiectul de specialitate de la SEMNALIZĂRILOR.

NOTÉ

1. The transversal profile type no. 2 is applied between the km 481+020.00-km 481+100.00, L=80m.
2. The sound-absorbent panels are located in the right side at the distance of 3.30m as compared to the railway line axis before the line III/track I.
3. The transversal profile type no. 2 is read along with the layout plan no. PT.03.01.26.PM.200 and generally layout no. PT.03.01.26.PM.100.
4. The location of electrification poles will respect the CONTACT LINE speciality design.
5. The location of cable ditch will respect the SIGNALLING speciality design.

Prezentul plan anulează și înlocuiește versiunea anterioară

This plan cancels and replaces previous version

	</	
--	--	----	--