



Consolidarea platformei caii pe zonele adiacente podetelor
 The consolidation of the railway platform on the areas adjacent to the culverts
 Sectiune longitudinala A-A / Longitudinal section A-A
 Scara / Scale 1:100

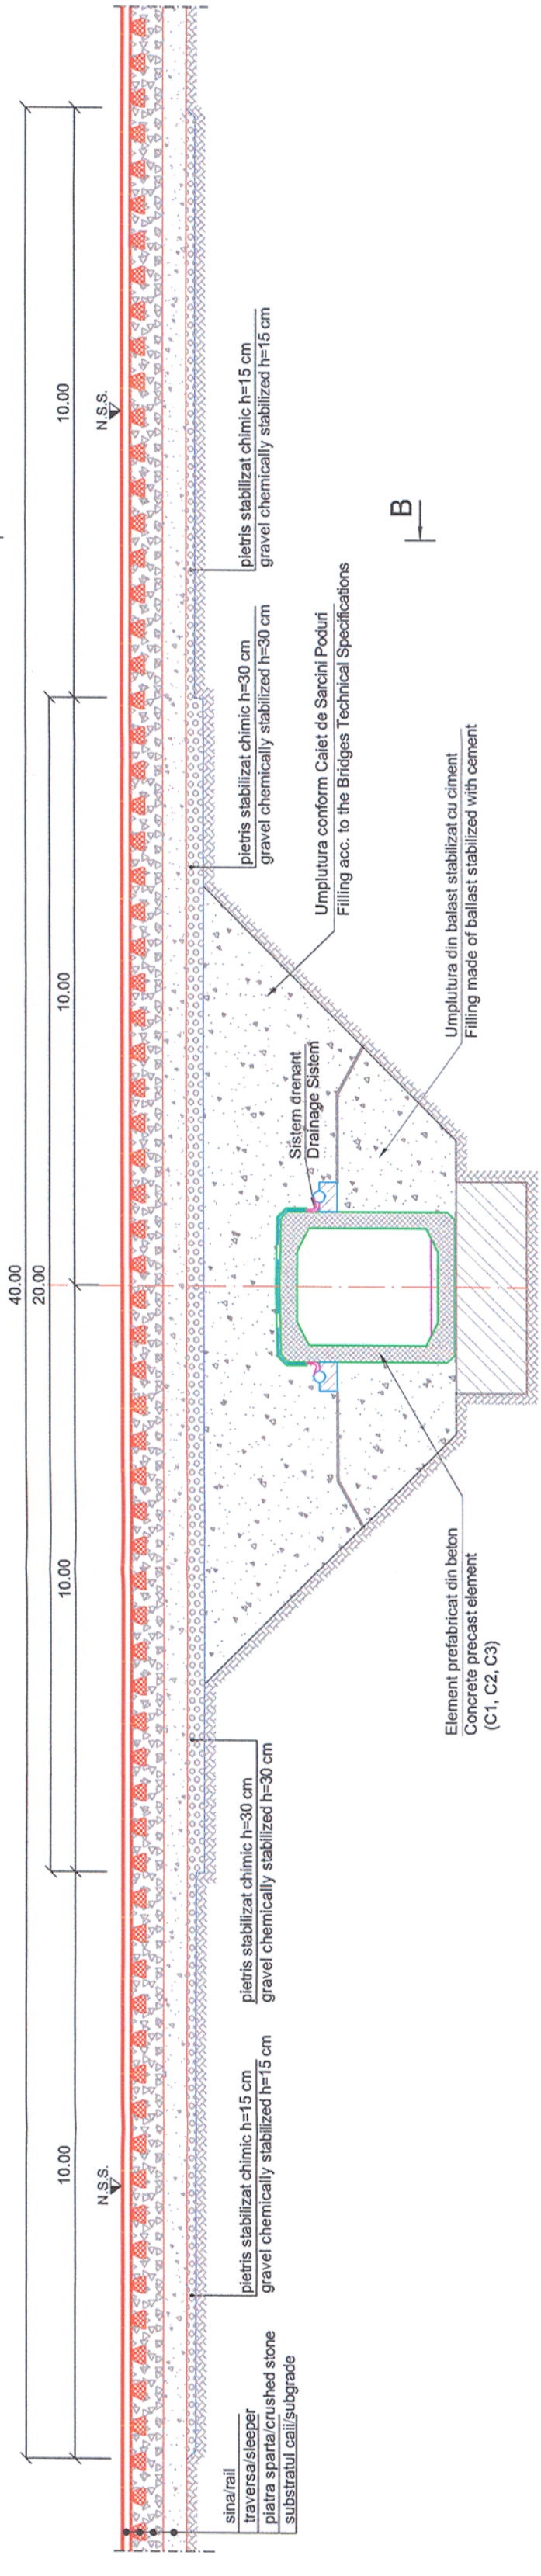

SECTIUNE TRANSVERSALA B-B
 CROSS SECTION B-B
 SCARA / SCALE 1:100

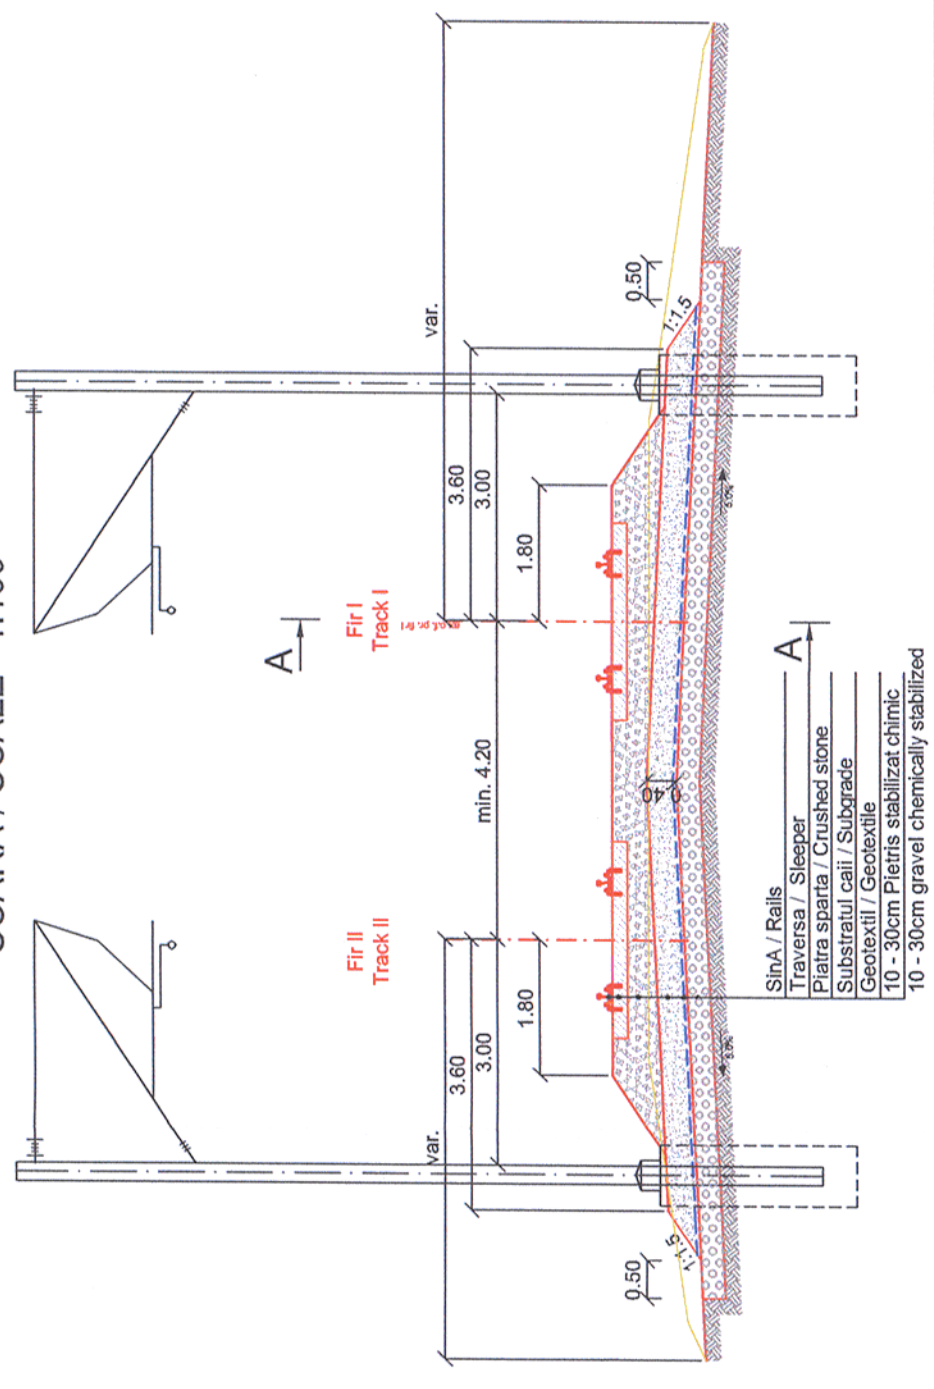

STOICESCU A. GEORGE
 ROMANIA
 VERIFICATOR PROIECTE
 Nr. 059/2013
 INGINER

CHIRICA C. ANTON
 ROMANIA
 VERIFICATOR PROIECTE
 Nr. 06528
 INGINER

BALCIU D. MARIN
 ROMANIA
 VERIFICATOR PROIECTE
 Nr. 06528
 INGINER

Verificator / Expert
 Cerința / Requirement

Semnatura / Signature

Referat / Expertise Report / Expertise

European Investment Bank

MINISTERUL TRANSPORTURILOR

BENEFICIAR / BENEFICIARY :
 CFR

COMPANIA NAȚIONALĂ DE CĂI FERATE "CFR" SA

PROIECTANT / DESIGNER:			Data / Date	Semnatura / Signature
Aprobat / Approved	Șef de echipă / Team leader	C. Teodorescu	01.2013	
Verificat / Checked	Expert Cheie / Key Expert	L. Mărculescu	01.2013	
Subcontractant / Subcontractor				
Aprobat / Approved	Adjunct Șef de echipă / Deputy Team leader	A.M. Baicu	01.2013	
Proiectat / Designed	Inginer / Engineer	P. Marcu	01.2013	
"Reabilitarea liniei c.f. Frontieră - Curtici - Simeria, parte componentă a coridorului IV Pan - European pentru circulația trenurilor cu viteză maximă de 160 km/h" Tronsoanel 3: Gurasada - Simeria			Project 9i	35311.1
"Rehabilitation of the Railway Line Border - Curtici - Simeria, component Part of the IV Pan - European Corridor for the Trains Circulation with maximum speed of 160 km/h" Section 3: Gurasada - Simeria			Fază / Phase: PTH+CS / TD+TS	
Denumire desen / Drawing name: Consolidarea platformei caii pe zonele adiacente podetelor The consolidation of the railway platform on the areas adjacent to culverts				
Scara / Scale	Revizia / Revision	Cod desen / Drawing Code	Nr. / No	
1:100	0	PT.03.01.00.TS.409	01/01	