

Acest plan anuleaza si inlocuieste planul nr. PT.03.01.20.TS.304 - 01/01 elaborat la data 01.2013 prepared on 01.2013

This layout plan canceled and replaced layout plan no. PT.03.01.20.TS.304 - 01/01 prepared on 01.2013

Verificator / Expert Checker / Expert	Cerinta / Requirement Requirement	Semnatura / Expertise Report / Expertise
<p>MINISTERUL TRANSPORTURILOR</p> <p>BENEFICIAR / BENEFICIARY :</p> <p>COMPANIA NATIONALA DE CAI FERATE "CFR" SA</p>		
<p>PROIECTANT / DESIGNER:</p> <p>PÖYRY</p>		
Aprobat / Approved	Şef de echipă / Team leader	C. Teodorescu
Verificat / Checked	Expert Cheie / Key Expert	L. Mărculescu
Subcontractant / Subcontractor		
Aprobat / Approved	Adjunct / Deputy Team leader	A.M. Baicu
Proiectat / Designed	Inginer / Engineer	I. Branciu
<p>"Reabilitarea liniei c.f. Frontieră - Curtici - Simeria, parte componentă a coridorului IV Pan - European pentru circulația trenurilor cu viteză maximă de 160 km/h"</p> <p>Tronsonul 3: Gurasada - Simeria</p> <p>"Rehabilitation of the Railway Line Border - Curtici - Simeria, component Part of the IV Pan - European Corridor for the Trains Circulation with maximum speed of 160 km/h"</p> <p>Section 3: Gurasada - Simeria</p>		
<p>Denumire desen / Drawing name:</p> <p>Profile transversale - Punct de oprire Gurasada / Stopping point Gurasada - Cross section km 510+622.656</p>		


Scara / Scale	Revizia / Revision	Cod desen / Drawing Code	Nr / No
1:100	1/05.2013	PT.03.01.20.TS.304	01/01

LEGENDA / LEGEND

- Piatra spanta curata/de la 0.20 coimataia
Clean crushed stone, from 0.20 ft is silled
- Pietris cu nisip galben umed tasat
Gravel mixed with yellow moist settled sand
- Pietris cu nisip cafeiniu foarte umed cu liant prafos
Gravel mixed with very moist brown sand with dusty binder
- Umplutura din praf nisipos cafeiniu, plastic consistent, cu miroas de balta
Filling made of brown plastic consistent sandy dust with smell of marsh
- Praf nisipos cafeiniu moale spre consistent/de la -2.30 plastic consistent; de la -4.50 plastic moale
Brown soft to consistent sandy dust, from -2.30 plastic consistent; from -4.50 plastic soft
- Pietris cu nisip mare galben, saturat indeasat
Gravel mixed with big-size yellow saturated compacted sand
- geogrida / geogrid
- geotextil / geotextile
- pamant vegetal 40 cm grosime consolidat cu georetea / 40 cm thick vegetable soil consolidated with geo-nets
- diametru nominal tub de dren / nominal diameter of collecting pipeline
- coia fund tub dren / pipe bottom of collecting pipeline
- anrocamente / riprap

Profil transversal aplicabil între km 510+300 si km 510+905
Cross section applicable between km 510+300 and km 510+905
scara / scale 1:100

km 510+622.656

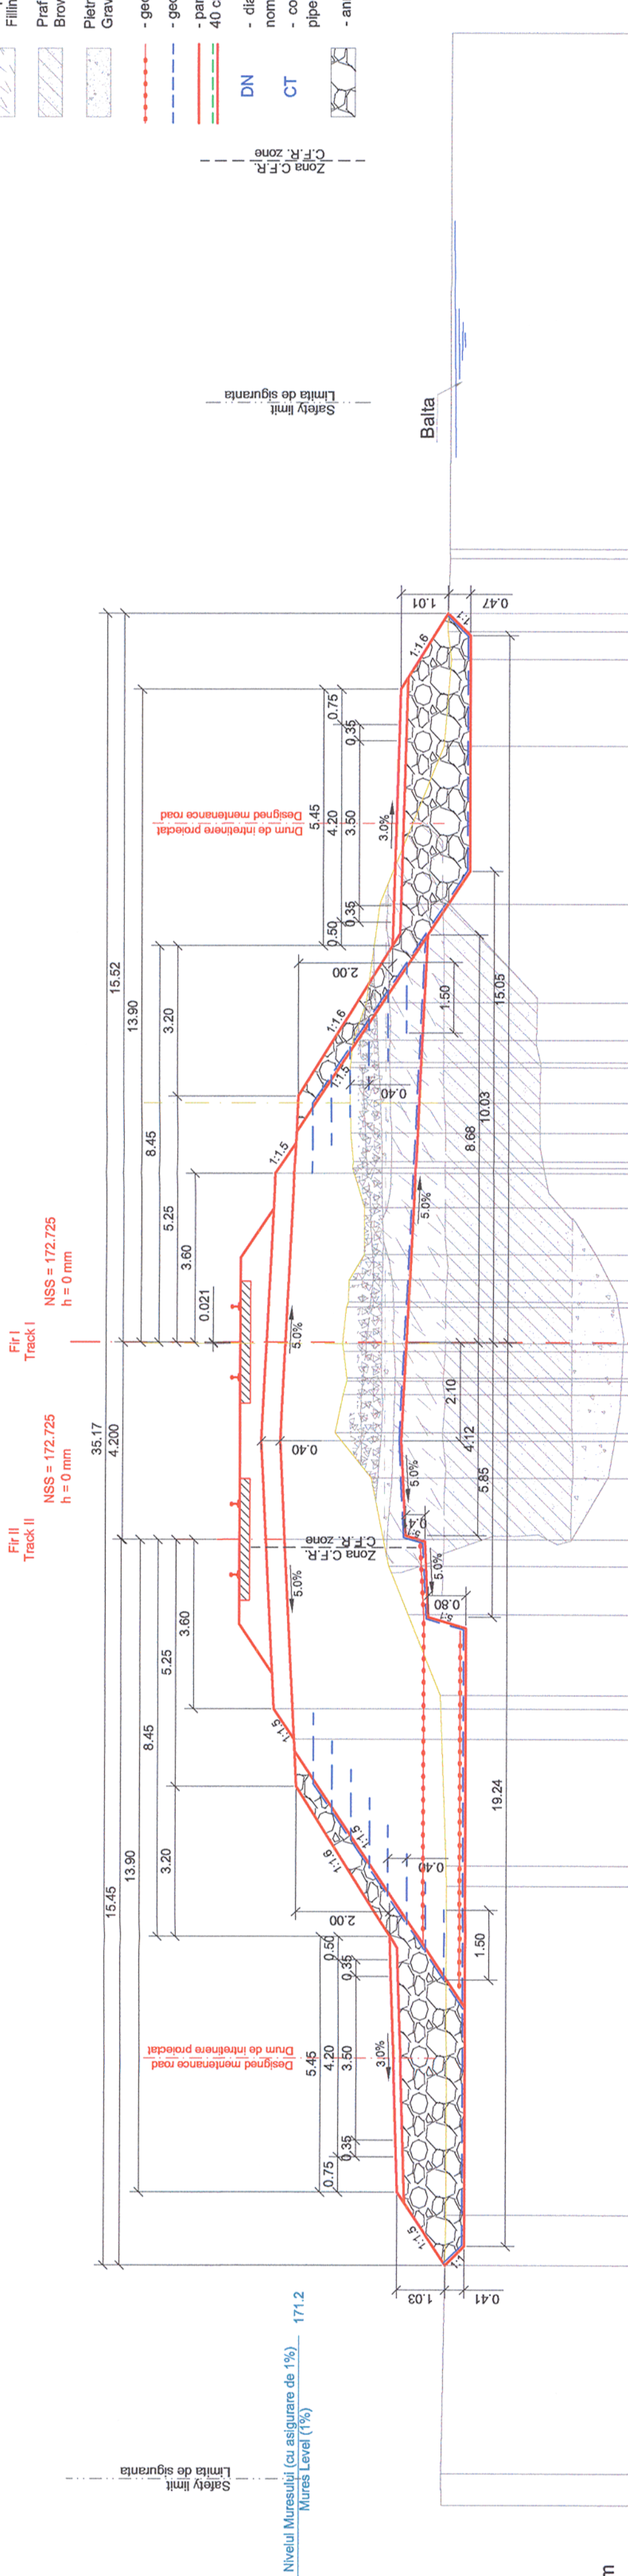

Cote proiect / Project levels	Cote existente / Existing levels	Distanțe / Distance
168.075	168.075	27.856
168.105	168.105	16.879
168.095	168.095	16.867
168.150	168.150	15.520
168.067	168.067	14.534
168.225	168.225	12.693
169.594	169.594	9.327
169.876	169.876	7.236
170.156	170.156	6.447
170.199	170.199	5.969
170.209	170.209	5.863
170.209	170.209	5.110
170.201	170.201	4.461
170.155	170.155	3.715
170.148	170.148	3.854
171.795	171.795	3.600
169.905	169.905	2.863
169.907	169.907	1.868
170.233	170.233	1.324
170.242	170.242	0.859
170.279	170.279	0.743
171.975	171.975	0.000
170.356	170.356	0.021
170.336	170.336	0.196
170.287	170.287	0.764
170.287	170.287	0.829
170.338	170.338	1.116
170.507	170.507	1.928
169.742	169.742	2.100
169.742	169.742	2.881
171.975	171.975	4.200
169.361	169.361	4.788
168.944	168.944	5.795
168.249	168.249	7.519
171.362	171.362	8.450
168.110	168.110	11.139
168.107	168.107	11.570
168.096	168.096	18.578
168.114	168.114	19.654
168.192	168.192	24.092
168.184	168.184	24.761

164.0 m