


Realizarea caii pe zonele adiacente podurilor (30m de o parte si de alta a podurilor) /  
 Railway track on the adjacent areas of bridges ( 30m on both sides of bridges)

Scara / Scale 1:50

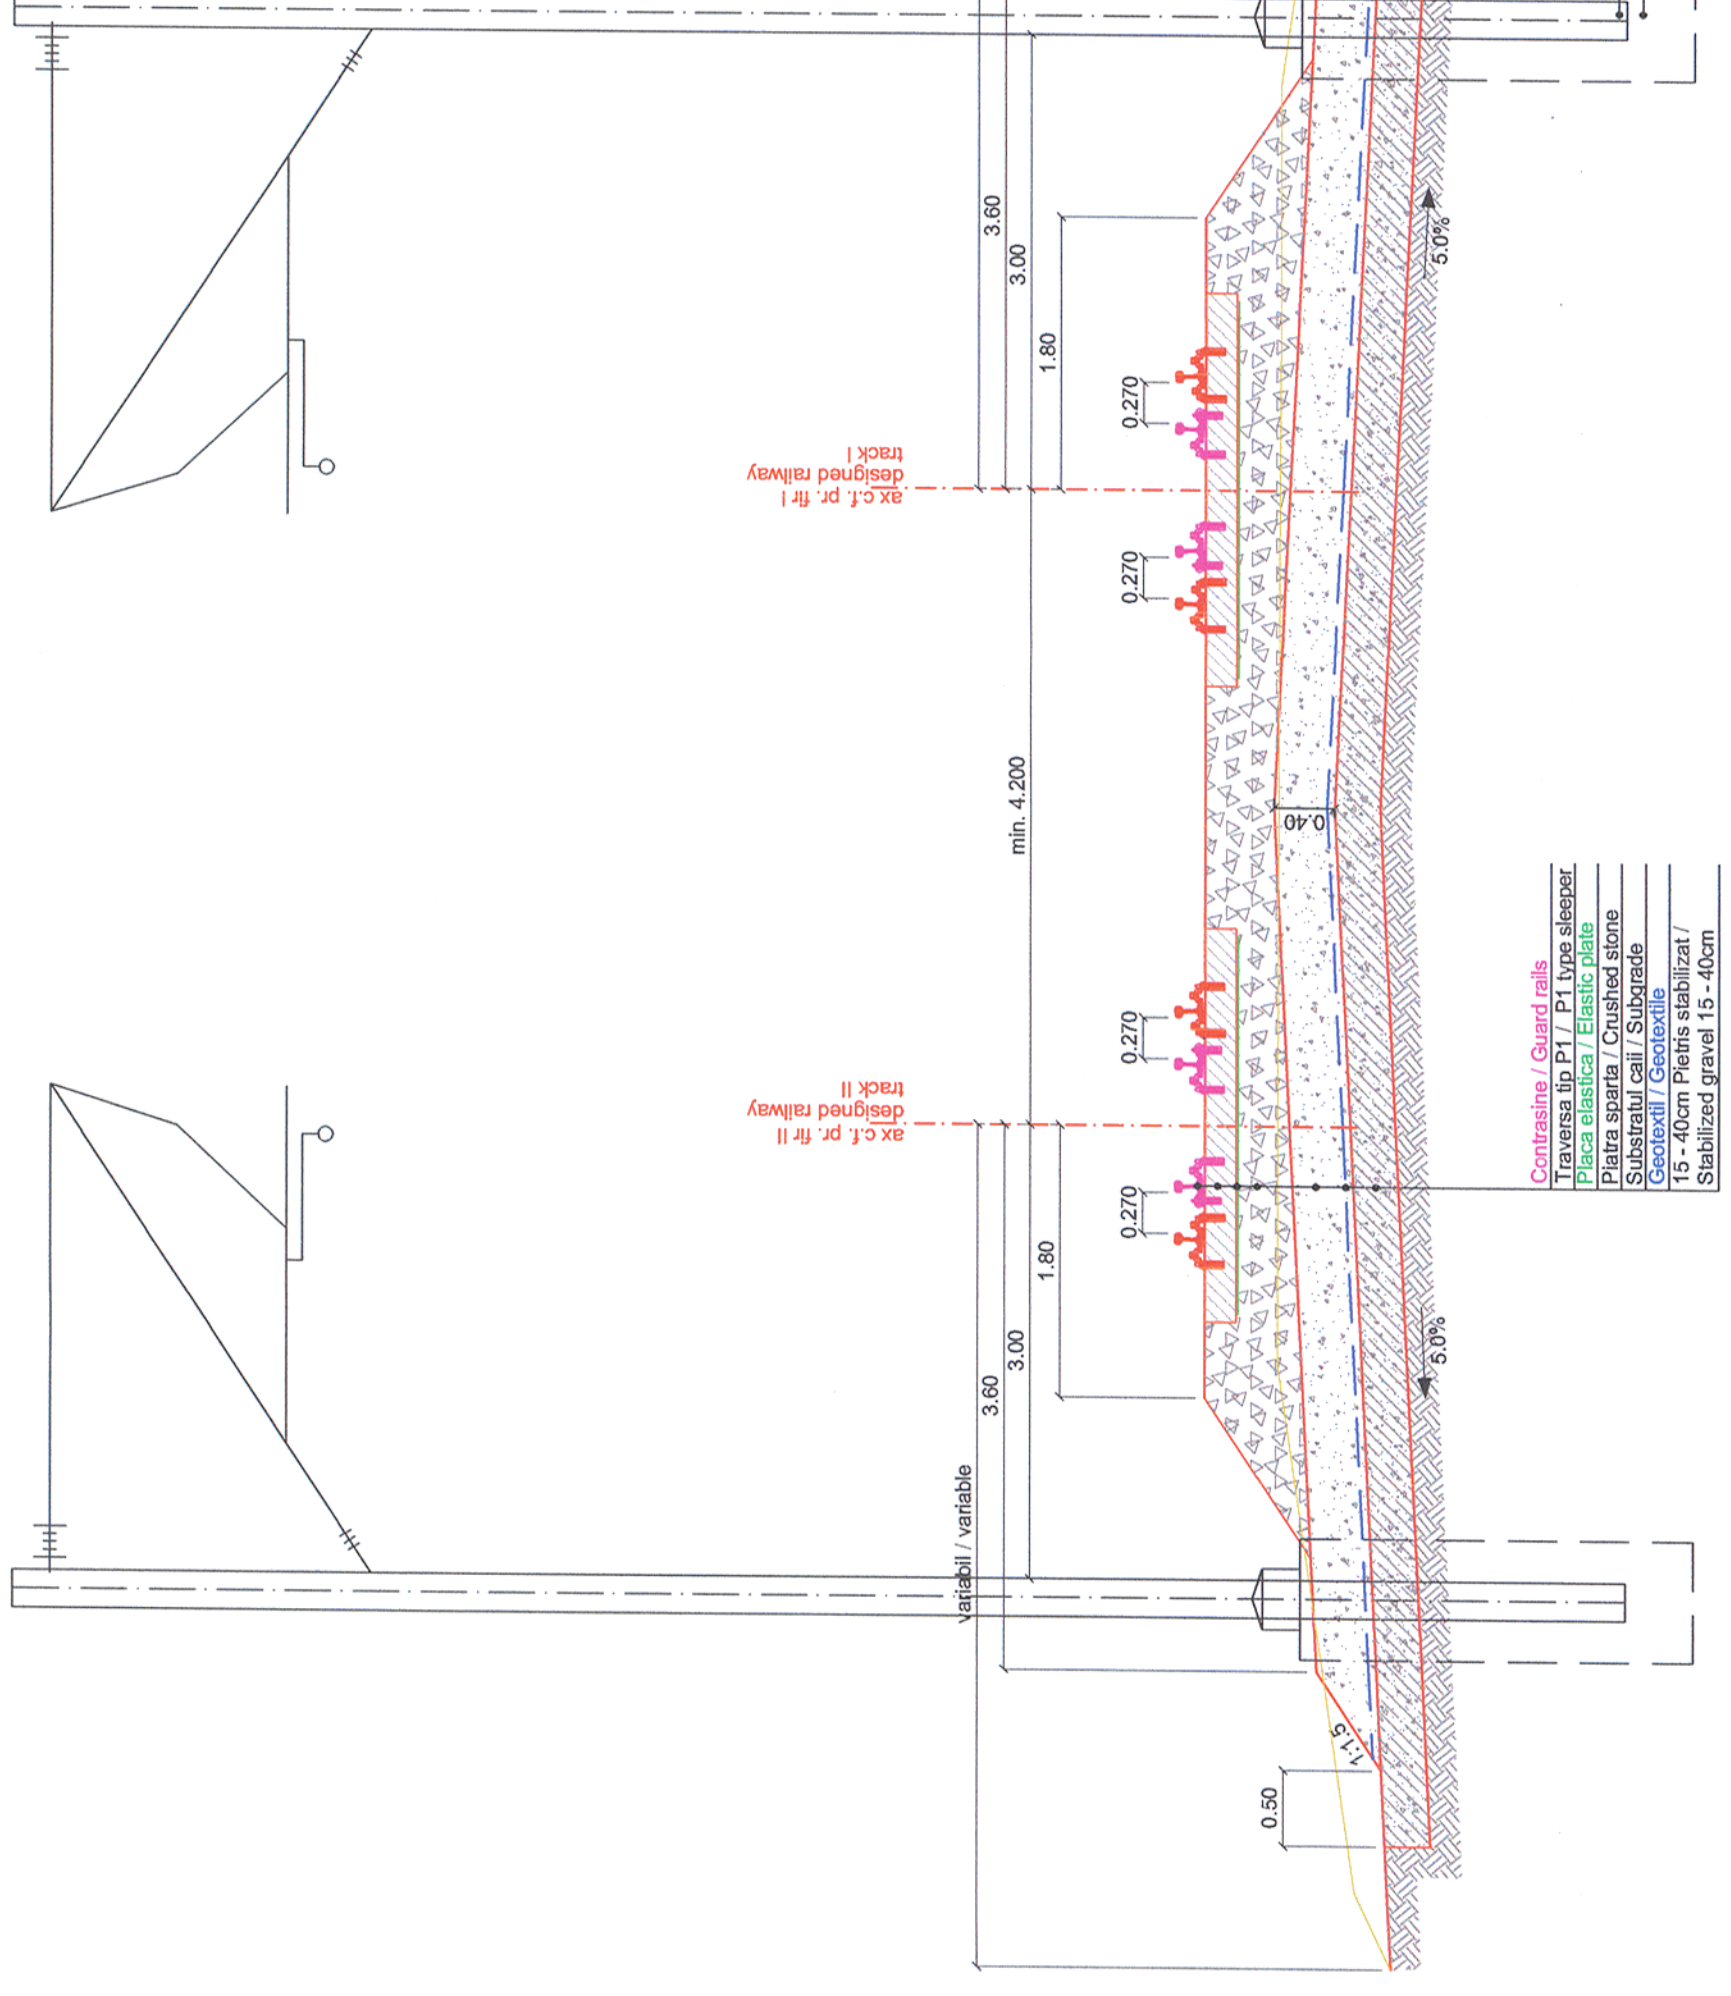

**Nota / Note:**  
 Contrasiinele se monteaza in interiorul caii, pe toata lungimea podului si pe terasamentele de la capetele podului, pe o lungime de 30m.  
 The guardrails are mounted inside the rail, on the bridge entire length and on the embankments from the bridge end on the length of 30 m  
 Placile elastice de sub bielele traverselor vor fi prevazute pe toata lungimea podului, dar si pe 30m de o parte si de alta a podului.  
 The elastic plates under the transversal flanges will be provided on the bridge entire length and on 30 m one side and another side of bridge.

Verificator / Expert / Checker / Expert: **STOICESCU A. GEORGE** (Stamp: Nr. 066828)

Cerinta / Requirement: **VERIFICATOR PROIECTIE** (Stamp: Nr. 1588)

Semnatura / Signature: **CHIRICA C. ANTON** (Stamp: Nr. 1588)

Referat / Expertiza / Report / Expertise: **VERIFICATOR PROIECTIE** (Stamp: Nr. 066828)

Verificator / Expert / Checker / Expert: **PRIVIMERLUC** (Stamp: Nr. 066828)

Cerinta / Requirement: **MINISTERUL TRANSPORTURILOR**

Semnatura / Signature: **BENEFICIAR / BENEFICIARY :**

Logo: **European Investment Bank**

Logo: **CFR**

Logo: **COMPANIA NATIONALA DE CAI FERATE "CFR" SA**



PROIECTANT / DESIGNER: **PÖYRY**

Aprobat / Approved: **Sef de echipa / Team leader** C. Teodorescu (Date: 01.2013)

Verificat / Checked: **Expert Cheie / Key Expert** L. Mărculescu (Date: 01.2013)

Subcontractant / Subcontractor: **VIOTOP**

Aprobat / Approved: **Adjunct Șef de echipa / Deputy Team leader** A.M. Baicu (Date: 01.2013)

Proiectat / Designed: **Inginer / Engineer** I. Branciu (Date: 01.2013)

"Reabilitarea liniei c.f. Frontieră - Curtici - Simeria, parte componentă a coridorului IV Pan - European pentru circulația trenurilor cu viteză maximă de 160 km/h"

Tronsonul 3: Gurasada - Simeria

Project 35311.17

"Reabilitarea de la Railway Line Border - Curtici - Simeria, componentă Part of the IV Pan - European Corridor for the Trains Circulation with maximum speed of 160 km/h"

Section 3: Gurasada - Simeria

Faza / Phase: **PTH+CS / TD+TS**

Denumire desen / Drawing name: **Realizarea caii pe pod / Railway track on bridge**

Scara / Scale: 1:50	Revizia / Revision: 0	Cod desen / Drawing Code: PT.03.01.00.TS.411	Nr. / No: 01/01
---------------------	-----------------------	--	-----------------