


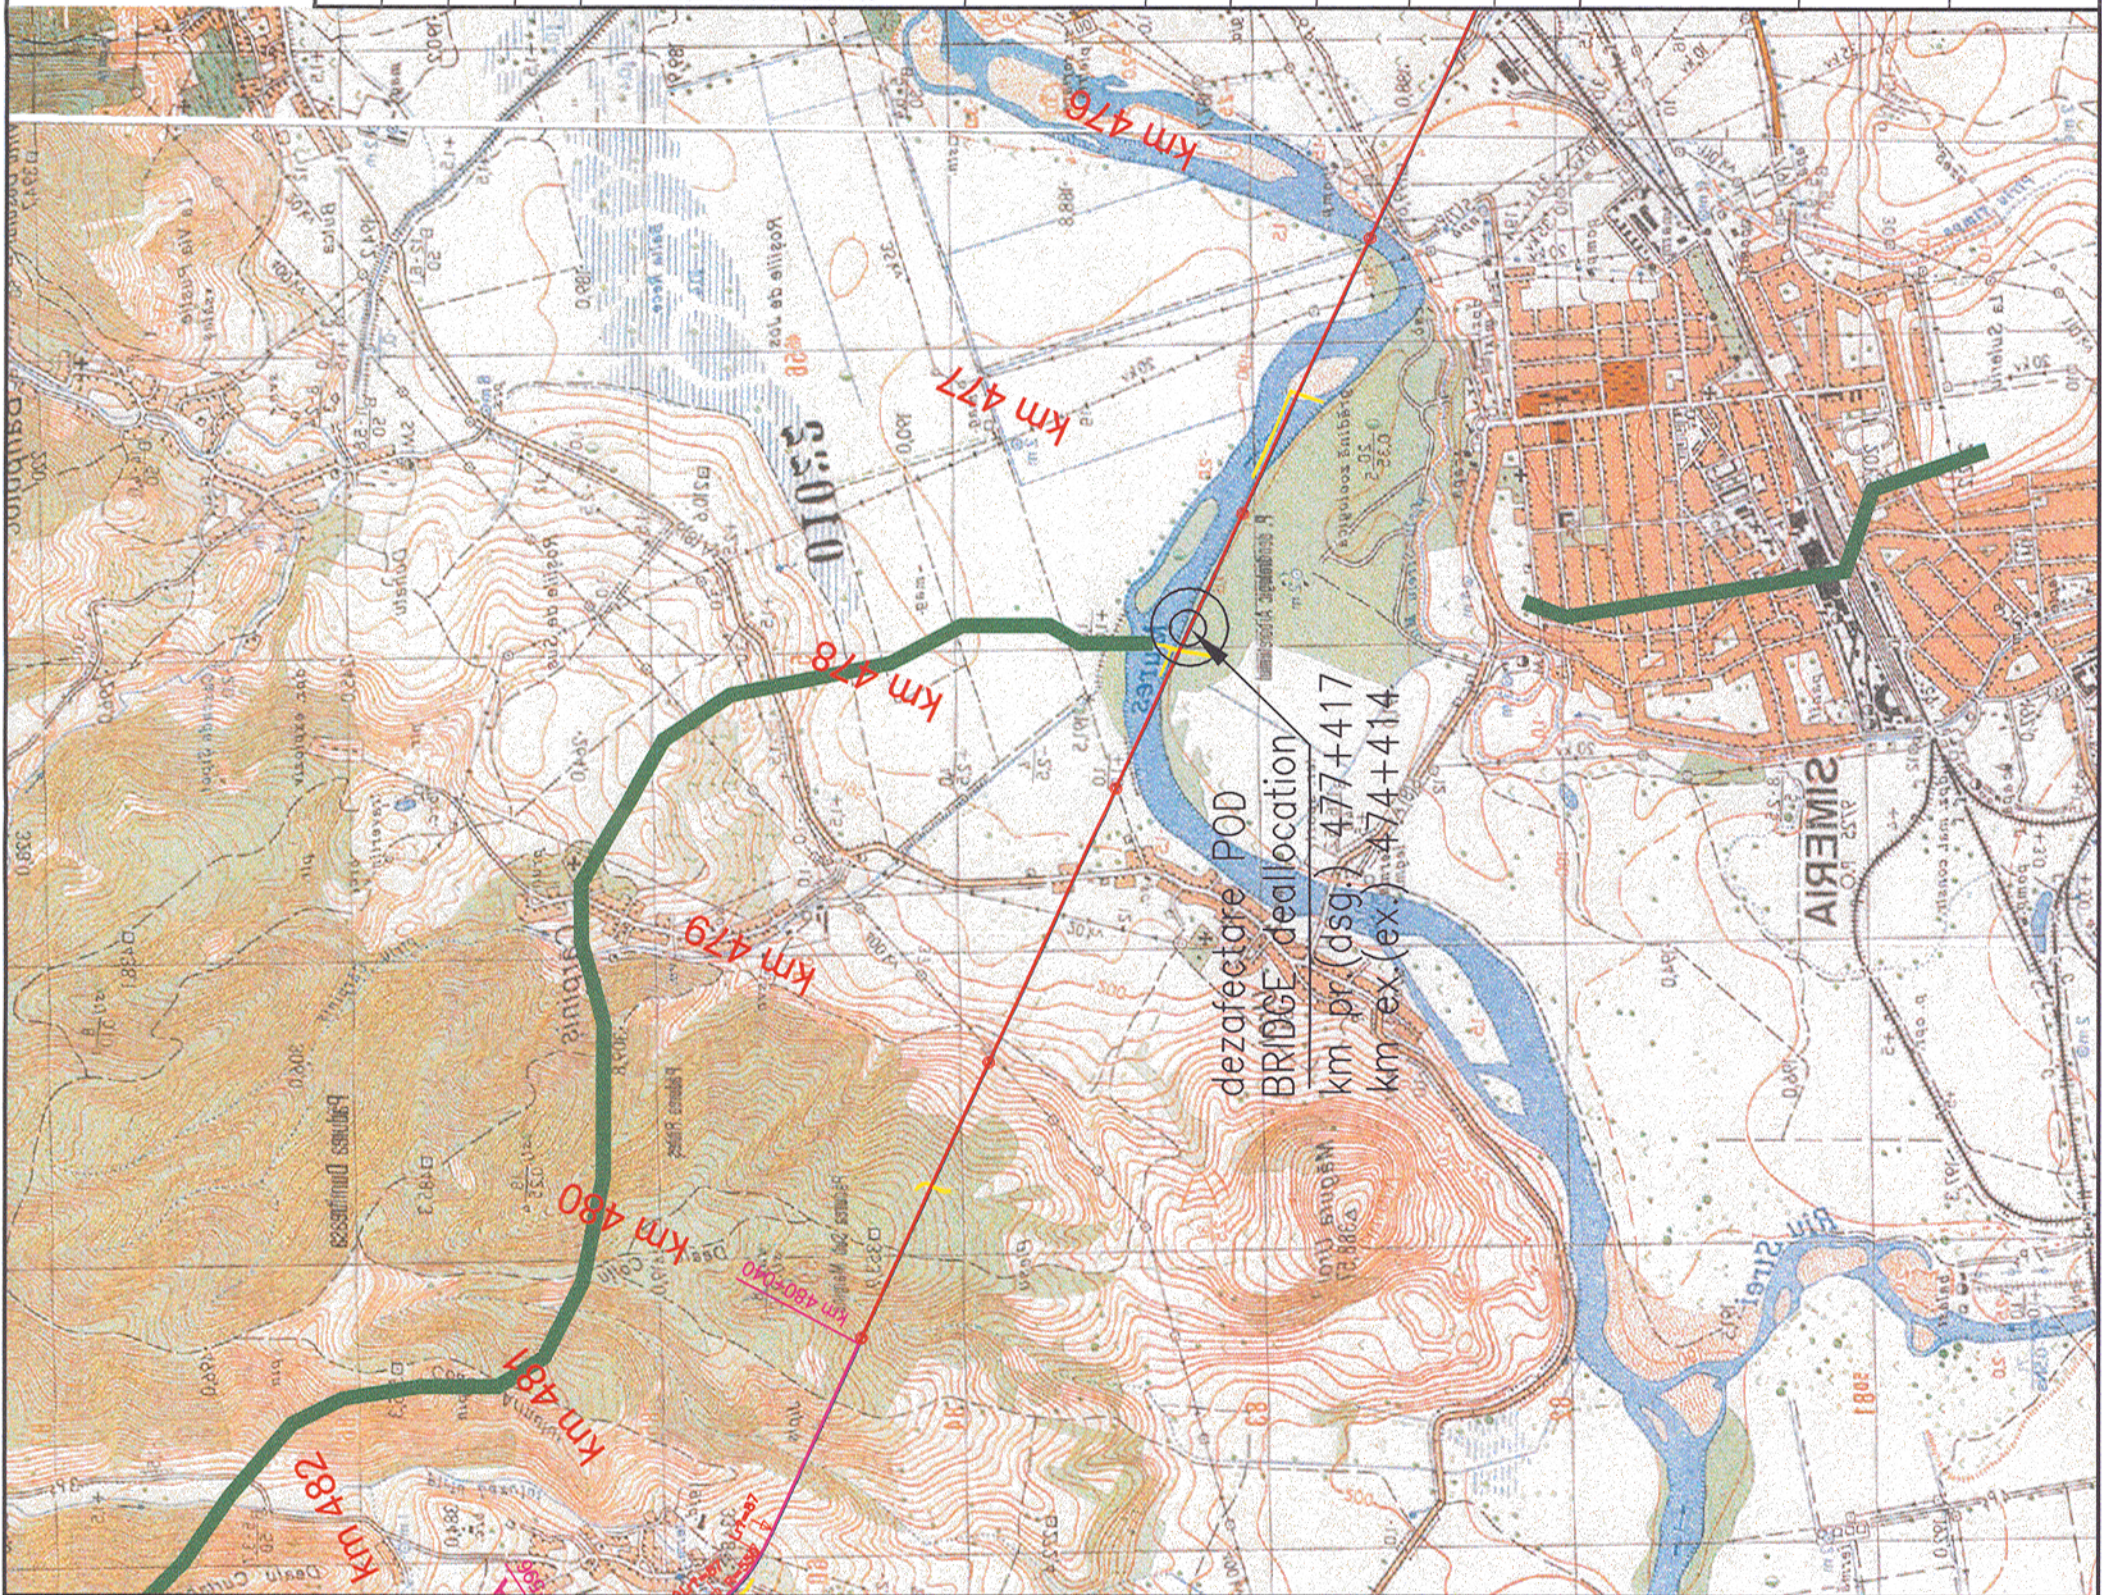

Prezentul plan anuleaza si inlocuieste versiunea anterioara  
This plan cancels and replaces previous version

|   |                                             |                                                  |                                           |
|---|---------------------------------------------|--------------------------------------------------|-------------------------------------------|
| Verificator / Expert<br>Checker / Expert   | Cerinta<br>Requirement                      | Semnatura<br>Signature                           | Referat / Expertiza<br>Report / Expertise |
|   |                                             | <br>MINISTERUL<br>TRANSPORTURILOR                |                                           |
| BENEFICIAR / BENEFICIARY :   |                                             | <br>COMPANIA NAȚIONALĂ DE CĂI FERATE "CFR" SA    |                                           |
| PROIECTANT / DESIGNER:   |                                             |                                                  |                                           |
|   |                                             | Data<br>Date                                     | Semnatura<br>Signature                    |
| Aprobat<br>Approved   | Sef de echipa<br>Team leader                | 01.2013                                          |                                           |
| Verificat<br>Checked   | Expert Cheie<br>Key Expert                  | 01.2013                                          |                                           |
| Subcontractant / Subcontractor   |                                             |                                                  |                                           |
| Aprobat<br>Approved   | Adjunct Sef de echipa<br>Deputy Team leader | 01.2013                                          |                                           |
| Proiectat<br>Designed   | Inginer<br>Engineer                         | 01.2013                                          |                                           |
| "Reabilitarea liniei c.f. Frontiera - Simeria, parte componentă a Coridorului IV<br>Pan - European pentru circulația trenurilor cu viteză maximă de 160 km/h"<br>Tronsonul 3: Gurasada - Simeria                |                                             | Project 9i<br>35311.1                            |                                           |
| "Rehabilitation of the Railway Line Border - Curtici - Simeria, component Part of the IV<br>Pan - European Corridor for the Trains Circulation with maximum speed of 160 km/h"<br>Section 3: Gurasada - Simeria |                                             | Faza / Phase:<br>PTH+CS / TD+TS                  |                                           |
| Denumire desen / Drawing name:<br>PLAN DE INCADRARE IN ZONA / BORDERING PLAN<br>dezafeclare POD / BRIDGE deallocation<br>KM.PR.(DSG.) 477+417.00 / KM.EX.(EX.) 477+414.00                                       |                                             |                                                  |                                           |
| Scara / Scale<br>1:25000   | Revizia / Revision<br>1 / 04.2013           | Cod desen / Drawing Code<br>PT.03.02.27.PO.08.01 | Nr / No<br>01                             |