
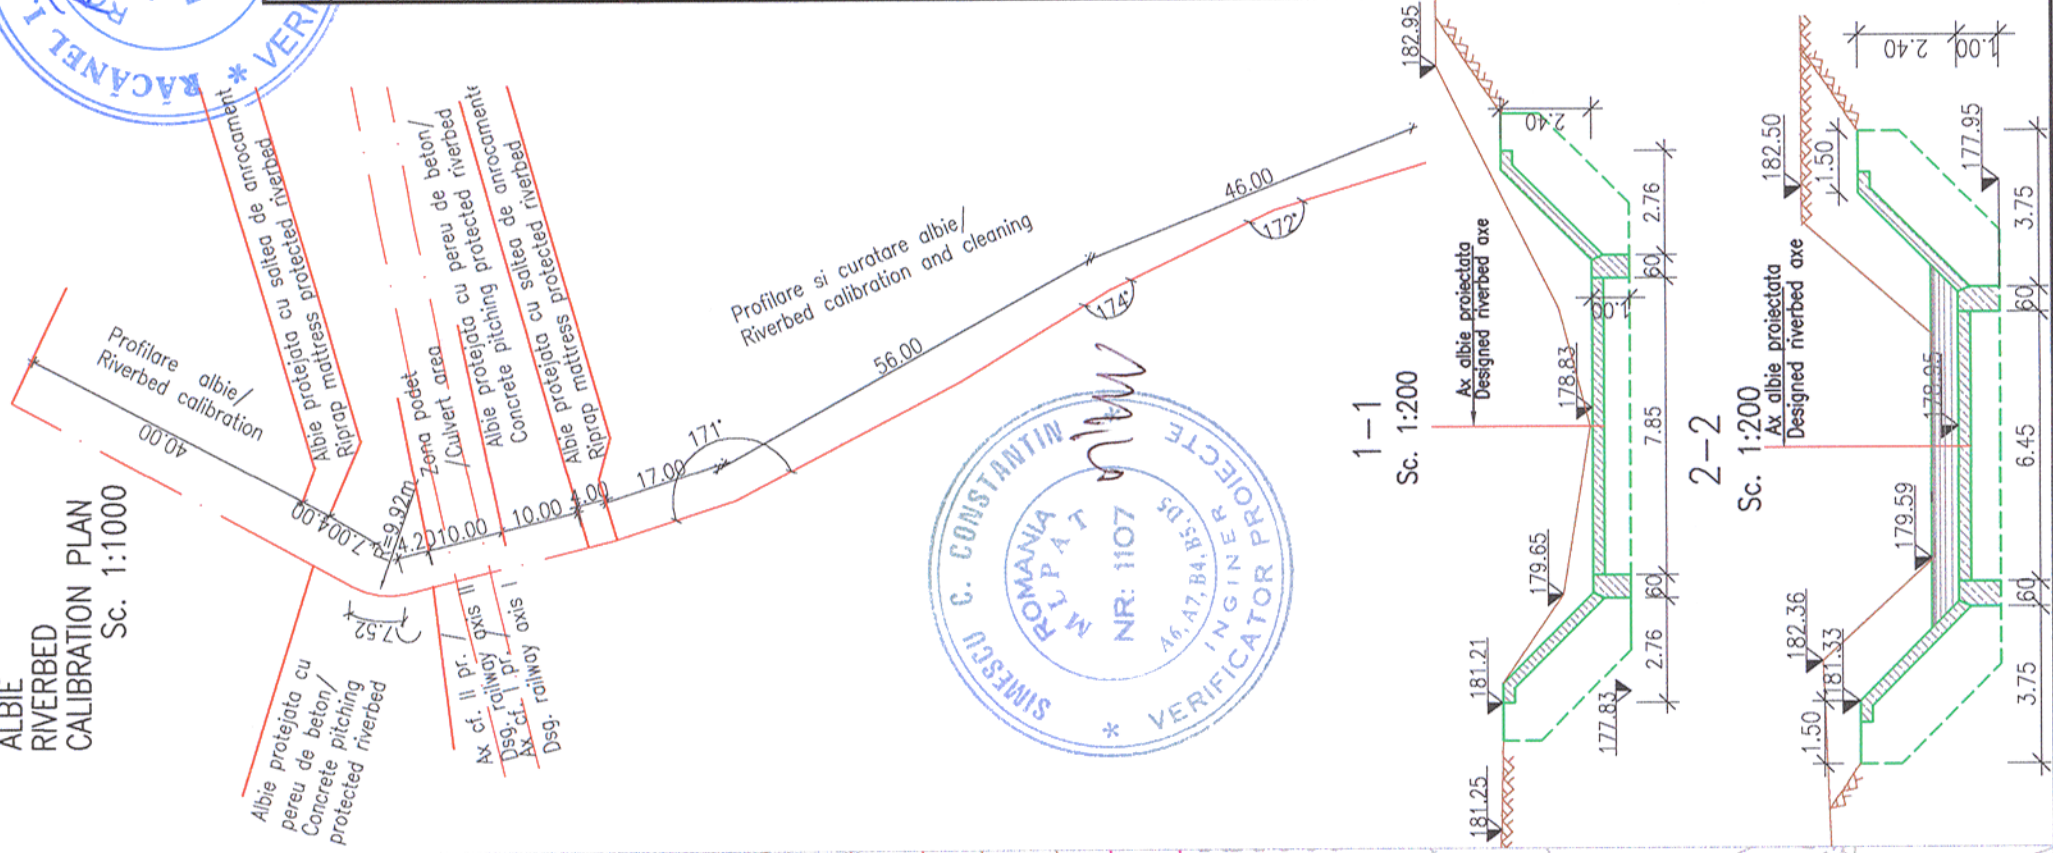
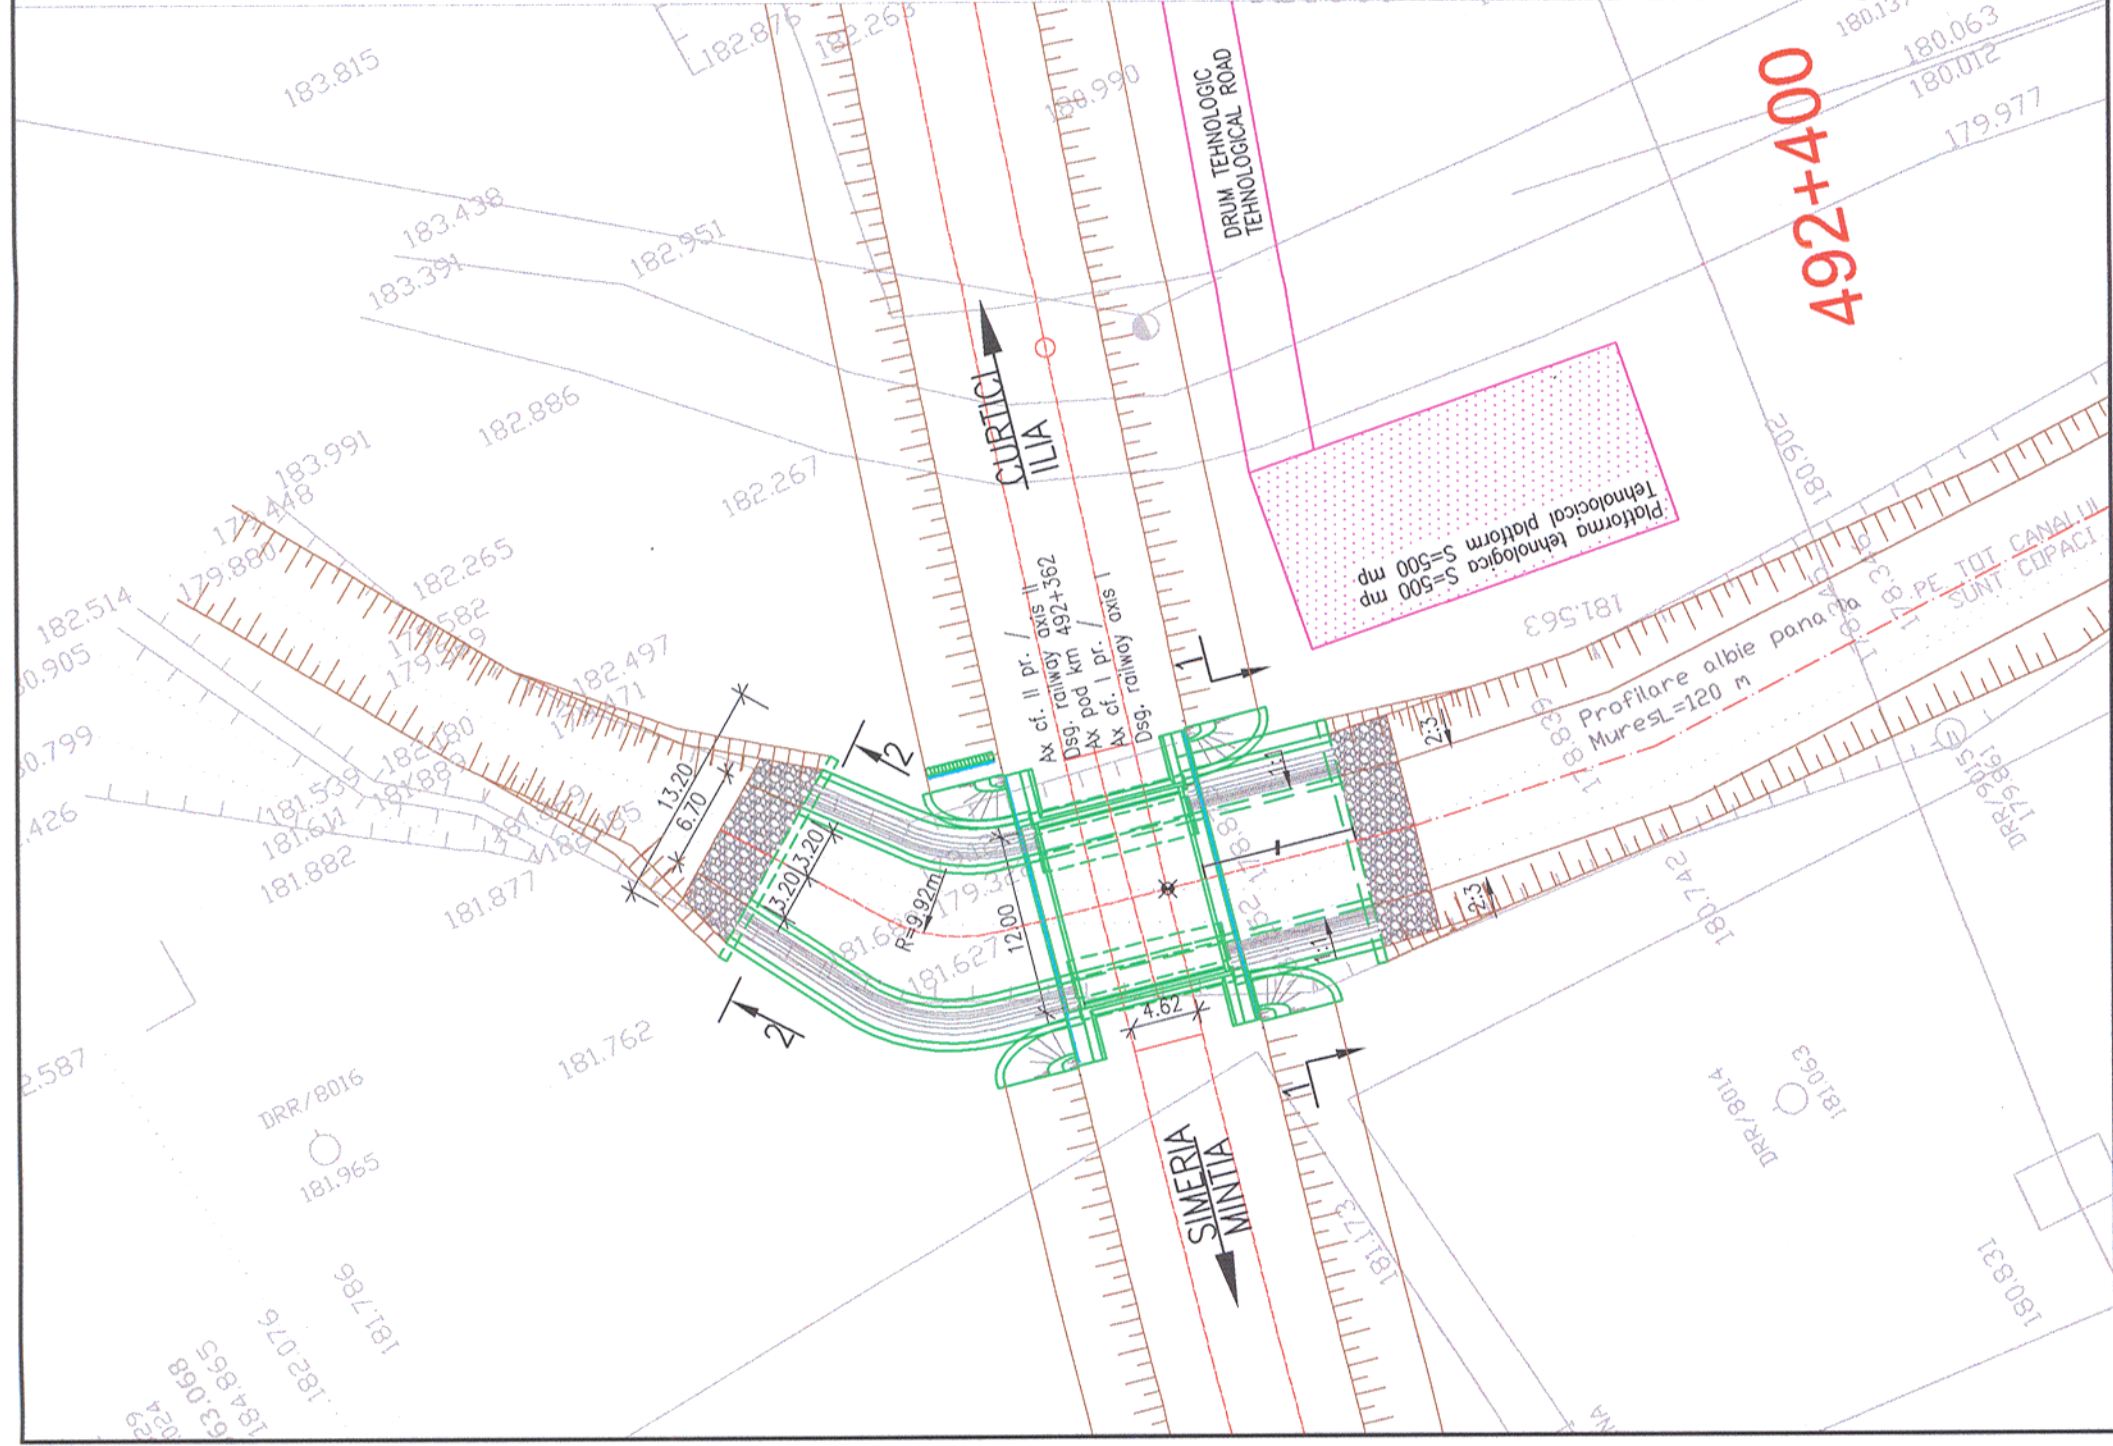


PLAN TRASARE
ALBIE
RIVERBED
CALIBRATION PLAN
Sc. 1:1000

Prezentul plan anuleaza si inlocuieste versiunea anterioara
This plan cancels and replaces previous version

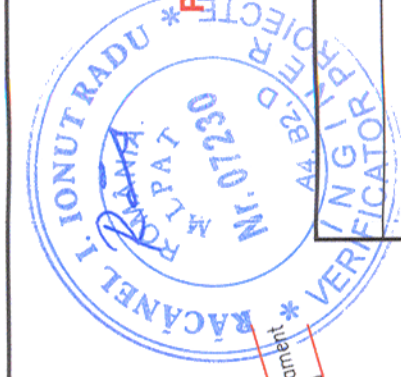

							
European Investment Bank		MINISTERUL TRANSPORTURILOR		BENEFICIAR / BENEFICIARY :		COMPANIA NAȚIONALĂ DE CĂI FERATE "CFR" SA	
Verificator / Expert Checker / Expert		Cerinta Requirement		Semnatura Signature		Referat / Expertiza Report / Expertise	
PROIECTANT / DESIGNER:				Data Date		Semnatura Signature	
Aprobat Approved		Sef de echipa Team leader		C. Teodorescu		01.2013	
Verificat Checked		Expert Cheie Key Expert		R. Tudorascu		01.2013	
Subcontractant / Subcontractor							
Aprobat Approved		Adjunct Sef de echipa Deputy Team leader		A.M. Baicu		01.2013	
Proiectat Designed		Inginer Engineer		S. Amăricăi		01.2013	
"Reabilitarea liniei c.f. Frontieră - Curtici - Simeria, parte componentă a Coridorului IV Pan - European pentru circulația trenurilor cu viteză maximă de 160 km/h" Tronsonul 3: Gurasada - Simeria							
"Rehabilitation of the Railway Line Border - Curtici - Simeria, component Part of the IV Pan - European Corridor for the Trains Circulation with maximum speed of 160 km/h" Section 3: Gurasada - Simeria							
Denumire desen / Drawing name:							
PLAN DE SITUAȚIE / LAYOUT PLAN							
POD KM pr. 492+362/ BRIDGE KM dsq. 492+362/ KM ex. 492+463							
Scara / Scale 1:500; 1:200; 1:1000		Revizia / Revision 1 / 04.2013		Cod desen / Drawing Code PT.03.02.23.PO.09.02		Nr / No 02	