


PLANURI DETALII GENERALE / GENERAL DRAWING DETAILS												
ACOPERIRE ROSTURI ELEMENTE PREFABRICATE	P	T	0	3	0	2	0	0	P	0	0	1
JOINTS COVERING PRECAST ELEMENTS	P	T	0	3	0	2	0	0	P	0	0	2
HIIDROIZOLATIE SI SISTEM DE DRENARE PODETE	P	T	0	3	0	2	0	0	P	0	0	2
WATERPROOFING AND DRAINAGE SYSTEM CULVERTS	P	T	0	3	0	2	0	0	P	0	0	3
PARAPET METALIC PODETE	P	T	0	3	0	2	0	0	P	0	0	3
METALLIC HANDRAIL CULVERTS	P	T	0	3	0	2	0	0	P	0	0	1
PLAN COFRAJ CADRU TIP C3EN_m	P	T	0	3	0	2	0	0	P	0	0	1
SHUTTERING PLAN FRAME TYPE C3EN_m	P	T	0	3	0	2	0	0	P	0	0	1
PLAN COFRAJ CADRU TIP C3EN_c	P	T	0	3	0	2	0	0	P	0	0	1
SHUTTERING PLAN FRAME TYPE C3EN_c	P	T	0	3	0	2	0	0	P	0	0	1
PLAN COFRAJ ARIPA TIP A3EN	P	T	0	3	0	2	0	0	P	0	0	1
SHUTTERING PLAN WING A3EN TYPE	P	T	0	3	0	2	0	0	P	0	0	1
SCARA DE ACCES SI BALUSTRA DA METALICA	P	T	0	3	0	2	0	0	P	0	0	2
ACCESS STAIRS AND METALLIC BALUS TRAE	P	T	0	3	0	2	0	0	P	0	0	2
FUNDA TIE PREFABRICATA PENTRU PODURI PROVIZORII SI DETALII												
DE BEZELIARE PODURI PROVIZORII	P	T	0	3	0	2	0	0	P	0	0	2
PREFABRICATED FOUNDATION FOR TEMPORARY BRIDGES AND	P	T	0	3	0	2	0	0	P	0	0	2
PROPPING-UP DETAILS FOR TEMPORARY BRIDGES												


SECTIUNE LONGITUDINALA A-A /
LONGITUDINAL SECTION A-A

Sc. 1:100

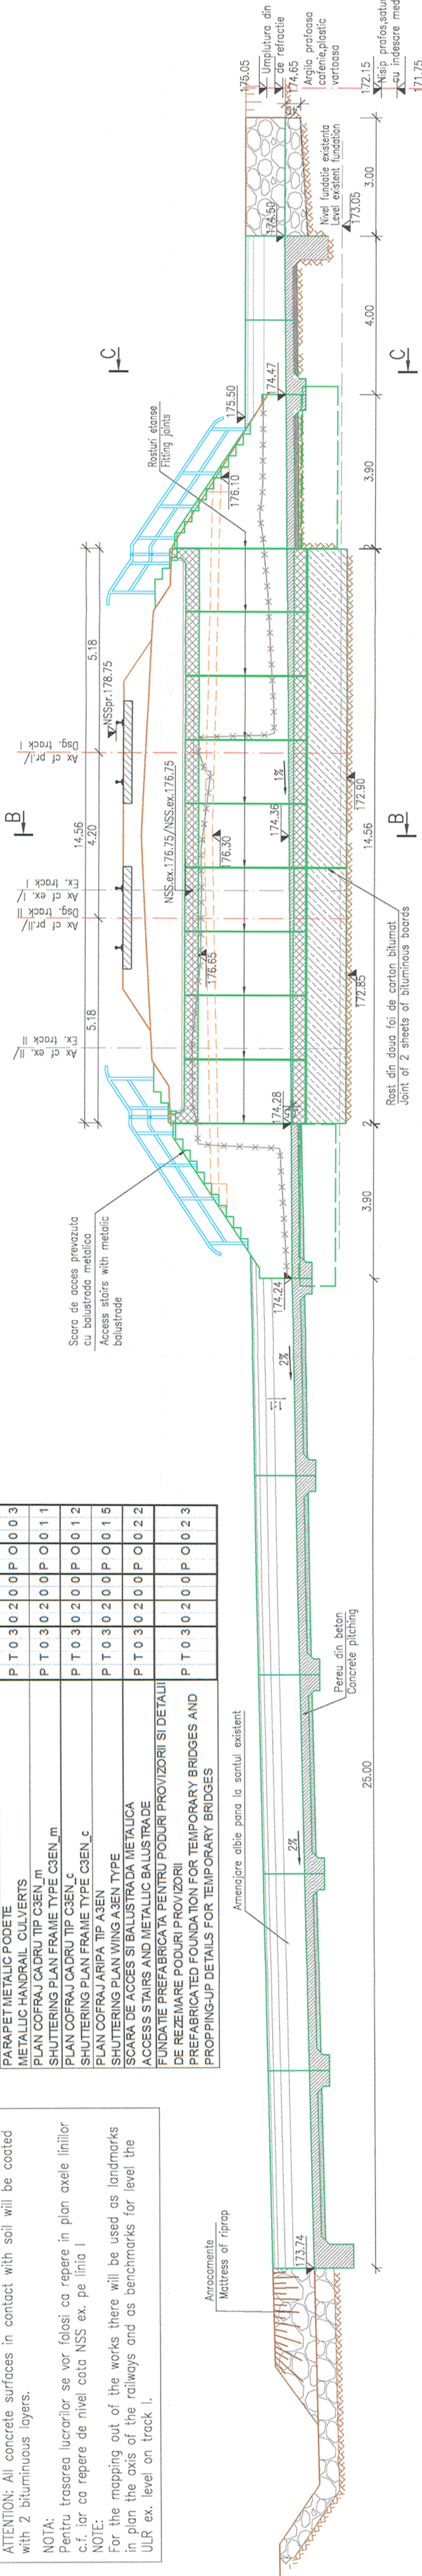

VEDERE PLANA / PLAN VIEW


Sc. 1:100

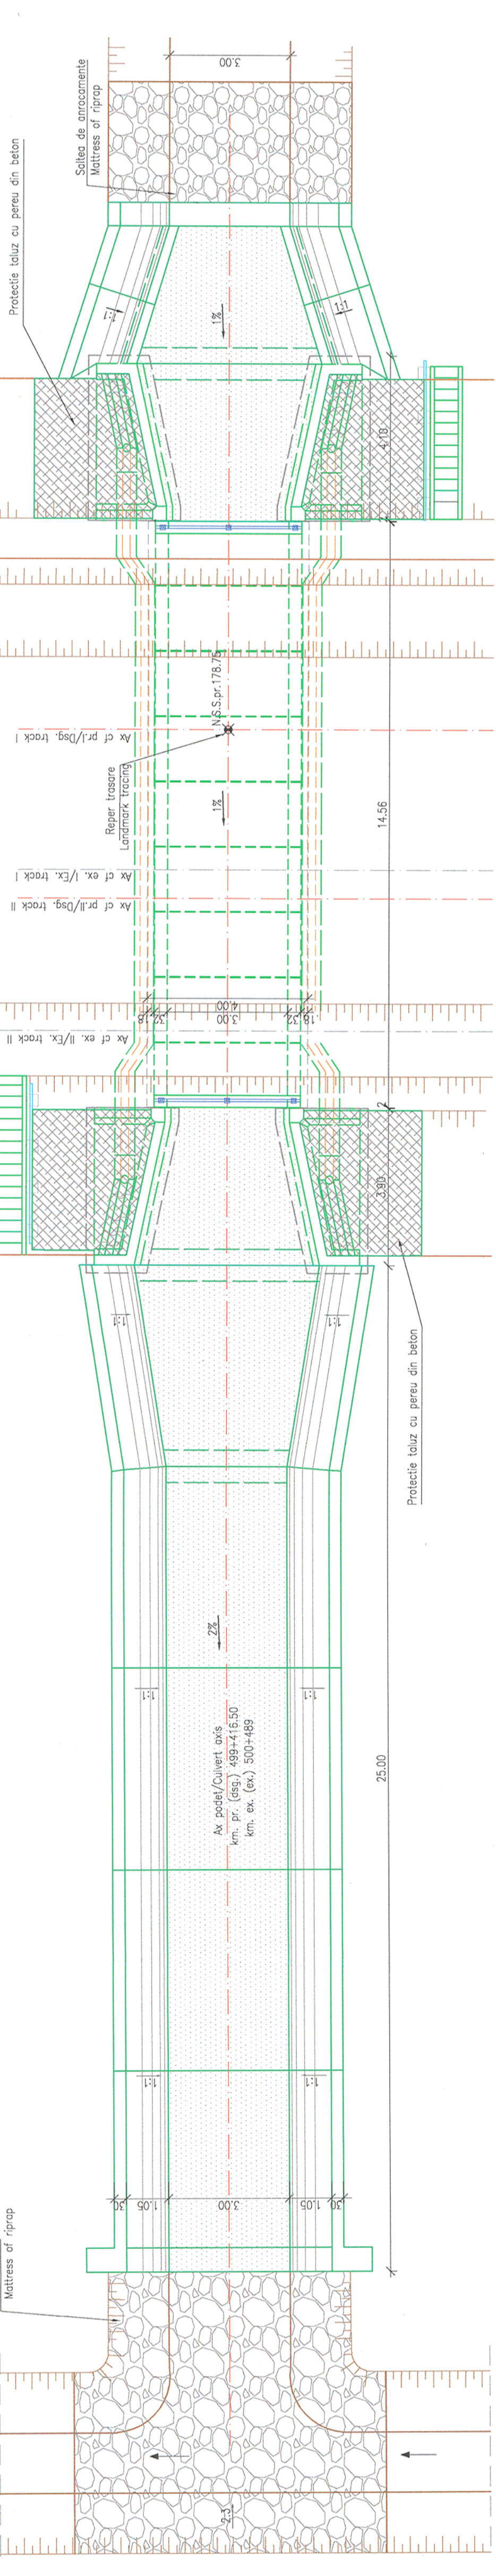

CONVOI DE CALCUL LM71
CALCULATION CONVOY LM71


SECTIUNE B-B / SECTION B-B

Sc. 1:100

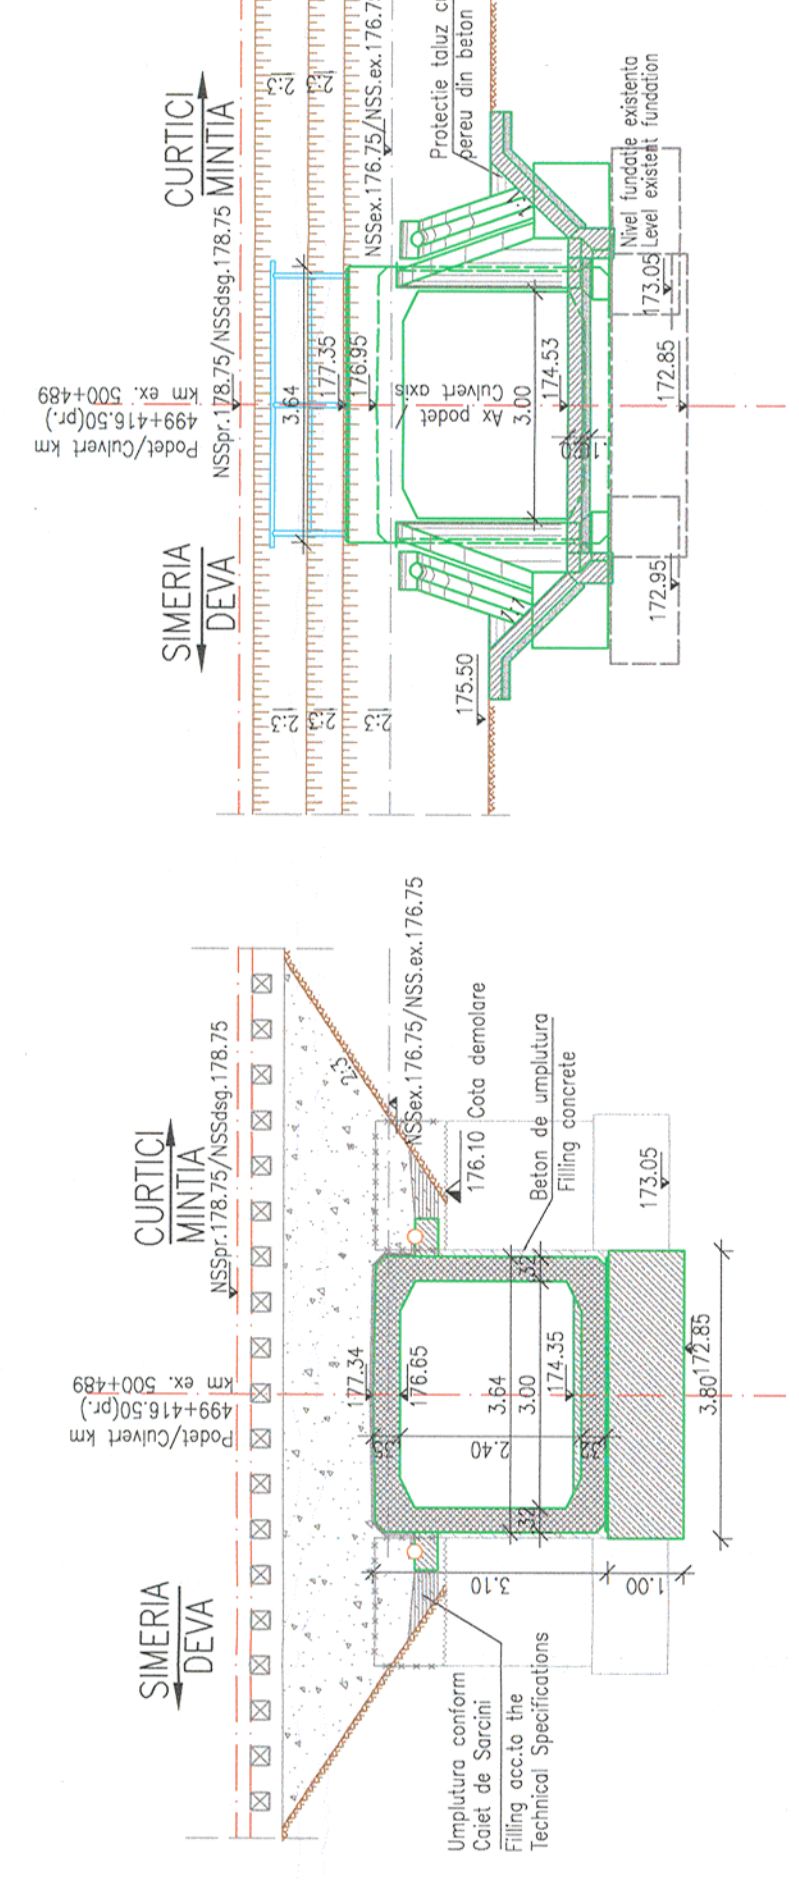


PLAN FUNDATIE / FOUNDATION PLAN

Sc. 1:100

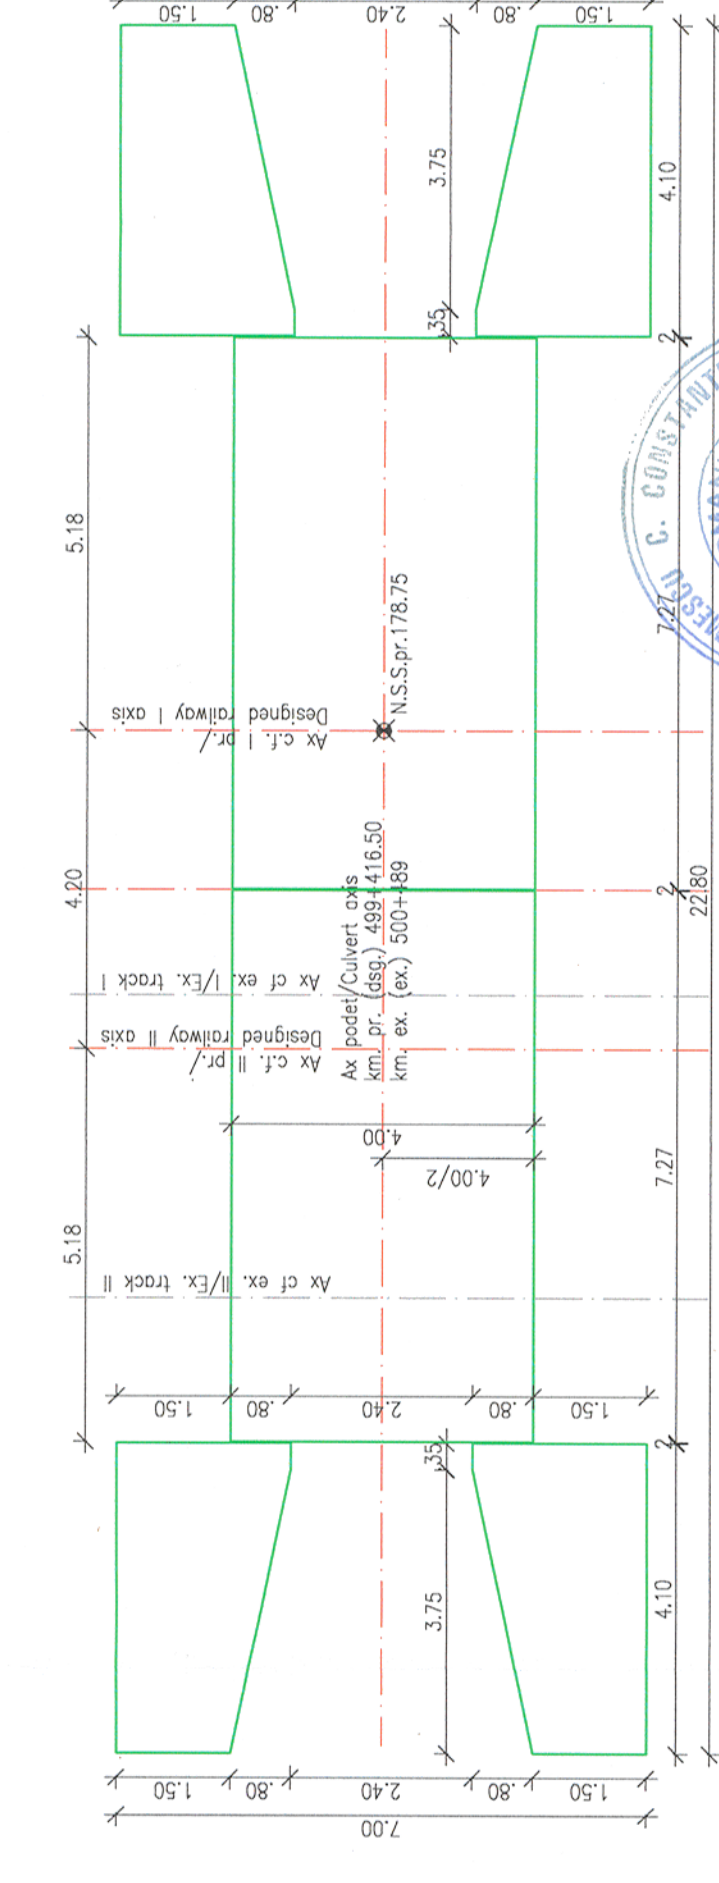


VEDERE C-C / VIEW C-C

Sc. 1:100

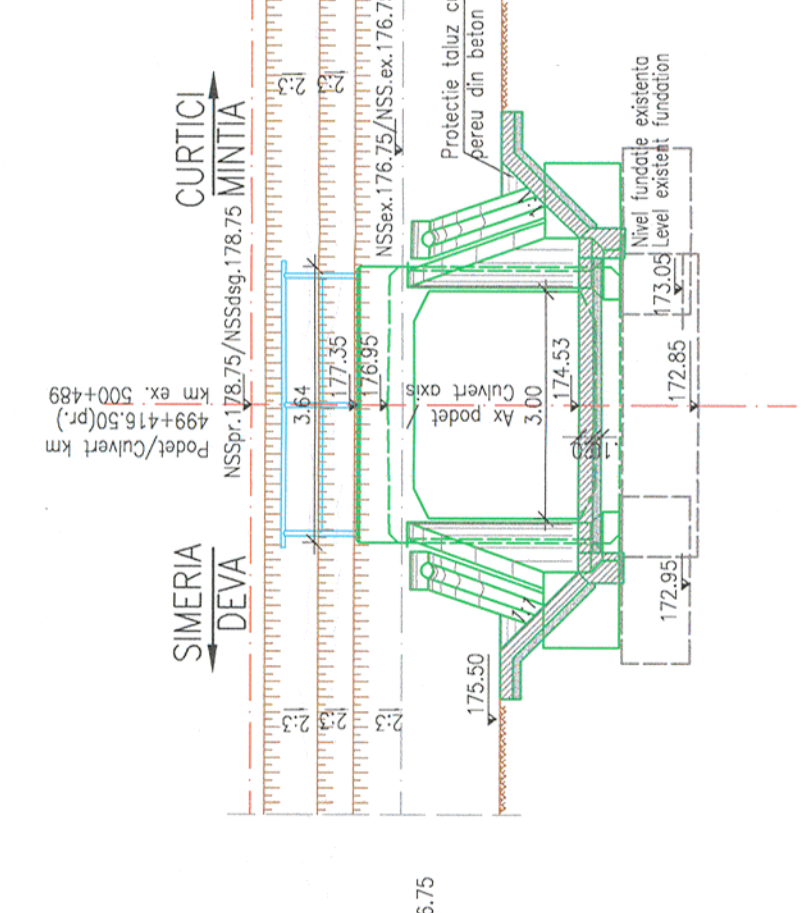

PLAN FUNDATIE / FOUNDATION PLAN

Sc. 1:100

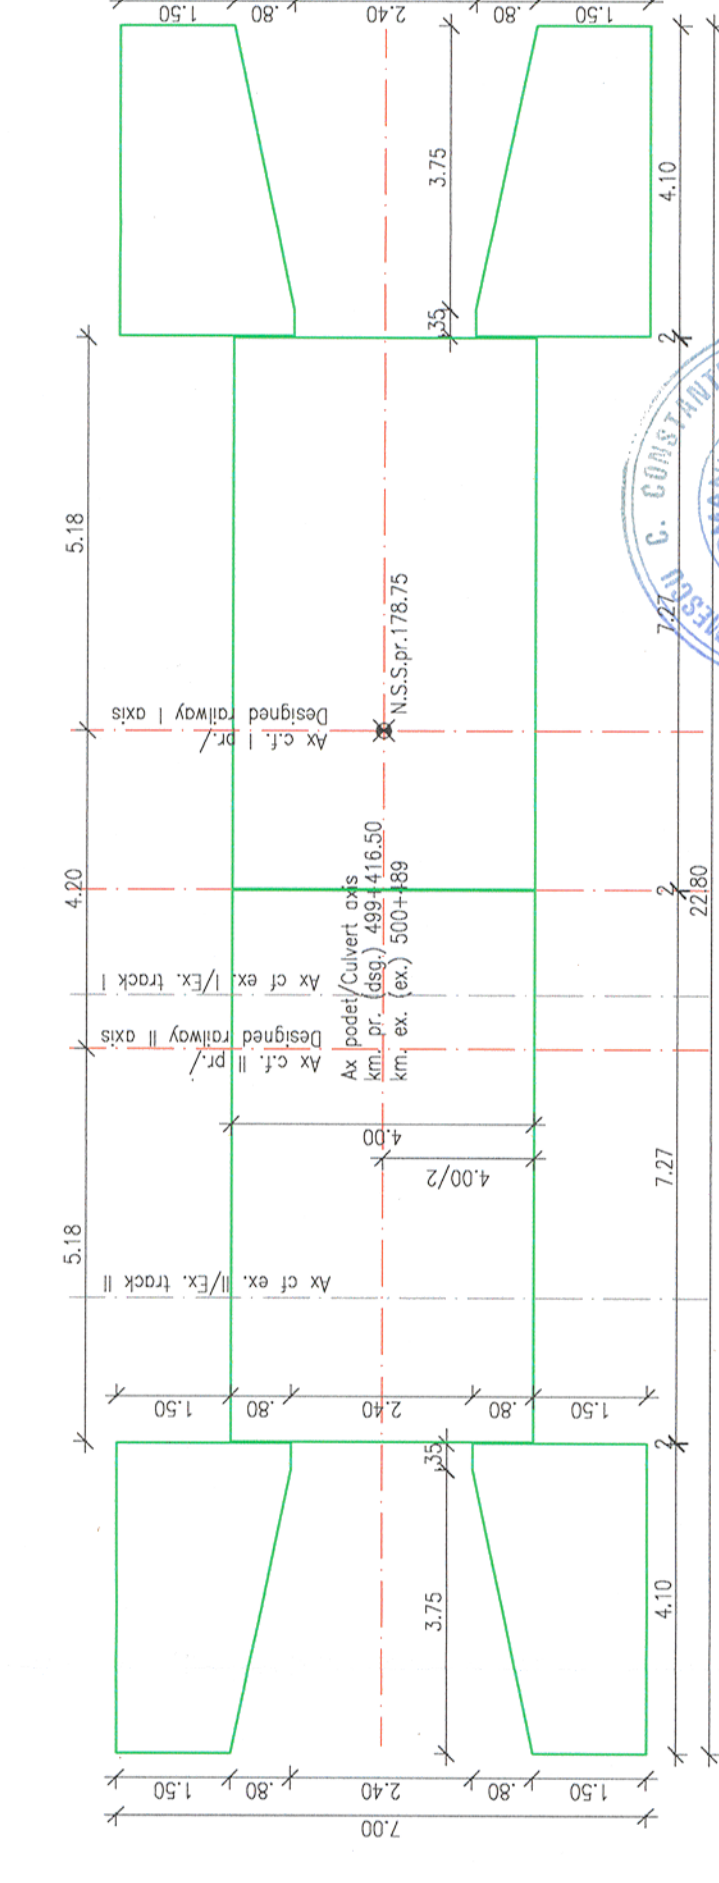

LEGENDA BETOANELOR/CONCRETE LEGEND	
conform NE 012-1:2007/SR EN 206-1	
	BETON C35/45 – Clasa de expunere XC4+XD1+XF3, agregate Dmax 22
	ELEMENTE PREFABRICATE/PREFABRICATED ELEMENTS
	BETON C25/30 – Clasa de expunere XC2+XF1+XM1, agregate Dmax 22
	FUNDATI DIRECTE / DIRECT FOUNDATIONS
	SKAPA DE PROTECTIE A HIDROIZOLATIEI / WATERPROOFING PROTECTION
	BETON C25/30 – Clasa de expunere XC4+XF1+XM1, agregate Dmax 16
	PEREII SI SCARI DE ACCES / PITCHING, ACCESS AND STAIRS
	BETON C25/30 – Clasa de expunere XC4+XF3+XM1, agregate Dmax 22
	PEREII SI SCARI DE ACCES / PITCHING, ACCESS AND STAIRS
	BETON C16/20 – Clasa de expunere X0+XF3, agregate Dmax 16
	DREN, BETON DE PATA SI DE EGALIZARE DRAINAGE, SLOPE AND LEAN CONCRETE

ACOPERIRE ROSTURI ELEMENTE PREFABRICATE		P	T	0	3	0	2	0	0	P	0	0	1
JOINTS COVERING PRECAST ELEMENTS													
HIIDROIZOLATIE SI SISTEM DE DRENARE PODETE		P	T	0	3	0	2	0	0	P	0	0	2
WATERPROOFING AND DRAINAGE SYSTEM CULVERTS		P	T	0	3	0	2	0	0	P	0	0	3
PARAPET METALIC PODETE		P	T	0	3	0	2	0	0	P	0	0	3
METALLIC HANDRAIL CULVERTS		P	T	0	3	0	2	0	0	P	0	0	1
PLAN COFRAJ CADRU TIP C3EN m		P	T	0	3	0	2	0	0	P	0	0	1
SHUTTERING PLAN FRAME TYPE C3EN m		P	T	0	3	0	2	0	0	P	0	0	1
PLAN COFRAJ CADRU TIP C3EN c		P	T	0	3	0	2	0	0	P	0	0	1
SHUTTERING PLAN FRAME TYPE C3EN c		P	T	0	3	0	2	0	0	P	0	0	1
PLAN COFRAJ ARIPA TIP A3EN		P	T	0	3	0	2	0	0	P	0	0	1
SHUTTERING PLAN WING A3EN TYPE		P	T	0	3	0	2	0	0	P	0	0	1
SCARA DE ACCES SI BALUSTRA DA METALICA		P	T	0	3	0	2	0	0	P	0	0	2
ACCESS STAIRS AND METALLIC BALUSTRA DE		P	T	0	3	0	2	0	0	P	0	0	2
FUNDA TIE PREFABRICATA PENTRU PODURI PROVIZORII SI DETALII		P	T	0	3	0	2	0	0	P	0	0	2
DE BEZELIARE PODURI PROVIZORII		P	T	0	3	0	2	0	0	P	0	0	2
PREFABRICATED FOUNDATION FOR TEMPORARY BRIDGES AND		P	T	0	3	0	2	0	0	P	0	0	2
PROPPING-UP DETAILS FOR TEMPORARY BRIDGES		P	T	0	3	0	2	0	0	P	0	0	3

ROMANIA ROMANIA --	--	---	--