


Prezentul plan anuleaza si inlocuieste versiunea anterioara
This plan cancels and replaces previous version

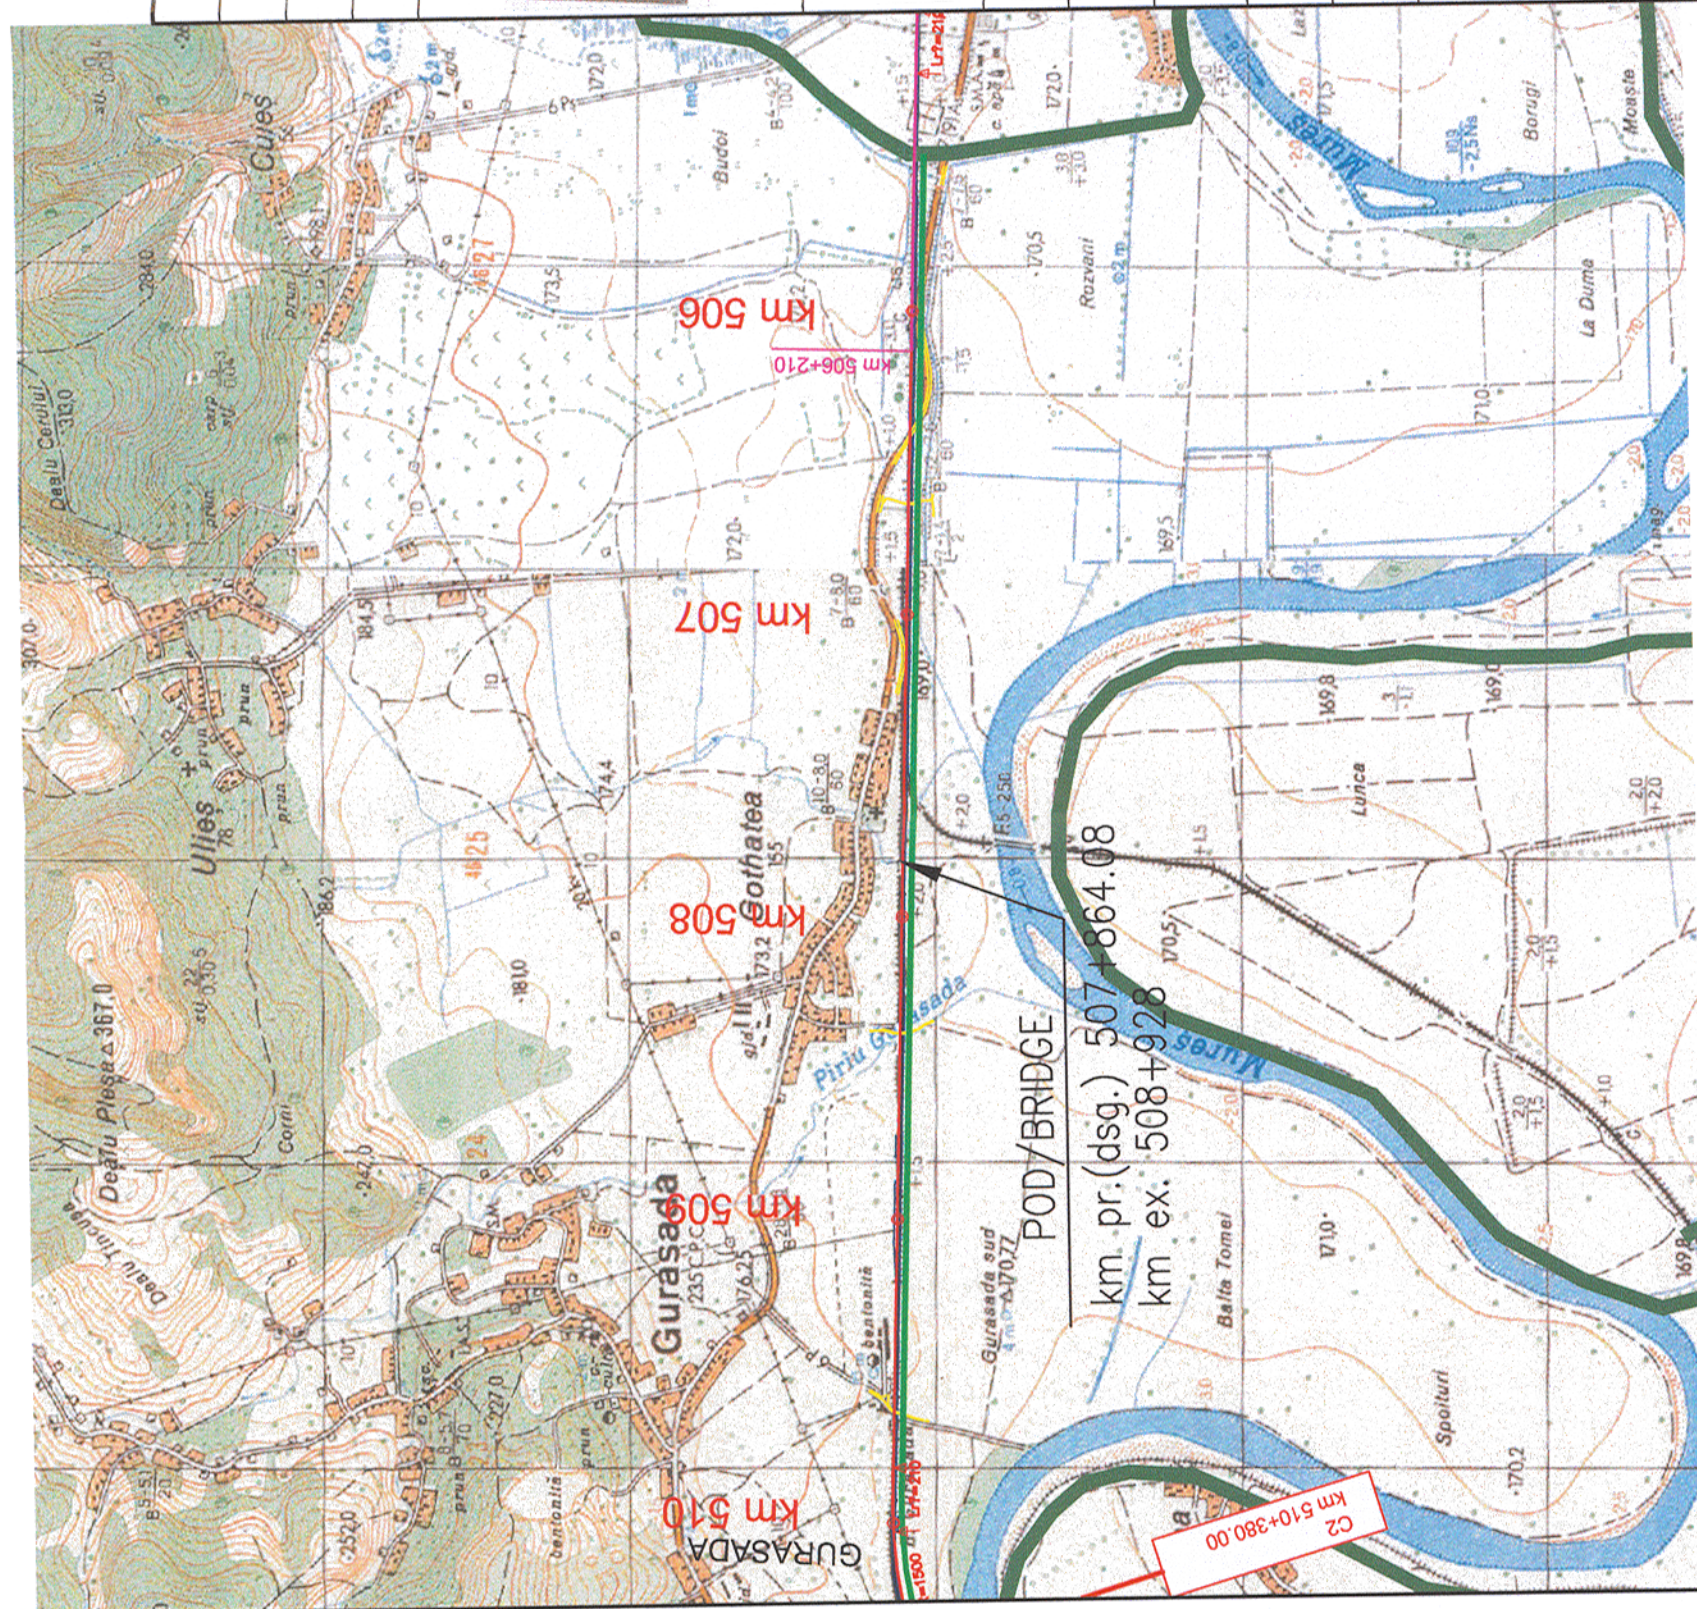

Verificator / Expert Checker / Expert		Cerinta Requirement	Semnatura Signature	Referat / Expertiza Report / Expertise
			MINISTERUL TRANSPORTURILOR	
BENEFICIAR / BENEFICIARY :		COMPANIA NAȚIONALĂ DE CĂI FERATE "CFR" SA		
PROIECTANT / DESIGNER:				
Aprobat Approved	Sef de echipa Team leader	C. Teodorescu		
Verificat Checked	Expert Cheie Key Expert	R. Tudorascu		
Subcontractant / Subcontractor				
Aprobat Approved	Adjunct Sef de echipa Deputy Team leader	A.M. Baicu		
Proiectat Designed	Inginer Engineer	T. Nicolaescu		
"Reabilitarea liniei c.f. Frontieră - Curtici - Simeria, parte componentă a Coridorului IV Pan - European pentru circulația trenurilor cu viteză maximă de 160 km/h" Tronsonul 3: Gurasada - Simeria		Project 9i 35311.1		
"Rehabilitation of the Railway Line Border - Curtici - Simeria, component Part of the IV Pan - European Corridor for the Trains Circulation with maximum speed of 160 km/h" Section 3: Gurasada - Simeria		Faza / Phase: PTH+CS / TD+TS		
Denumire desen / Drawing name: PLAN DE INCADRARE IN ZONA / BORDERING PLAN POD/ BRIDGE KM.PR.(DSG.) 507+864.08 KM.EX. 508+928				
Scara / Scale 1:25000	Revizia / Revision 1 / 04.2013	Cod desen / Drawing Code PT.03.02.21.PO.03.01	Nr. / No 01	