
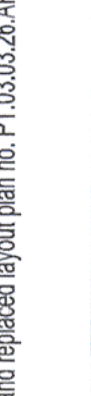




Acest plan anulează și înlocuiește planul nr. PT.03.03.26.AR.06.009 elaborat la data de 01.2013
 This layout plan canceled and replaced layout plan no. PT.03.03.26.AR.06.009 prepared on 01.2013

European Investment Bank
MINISTERUL TRANSPORTURILOR
COMPANIA NAȚIONALĂ DE CĂI FERATE "CFR" SA


Beneficiar / Beneficiary :


Verificator / Expert
 Checker / Expert


Cerința
 Requirement

Semnatura
 Signature

Referat / Expertiza
 Report / Expertise

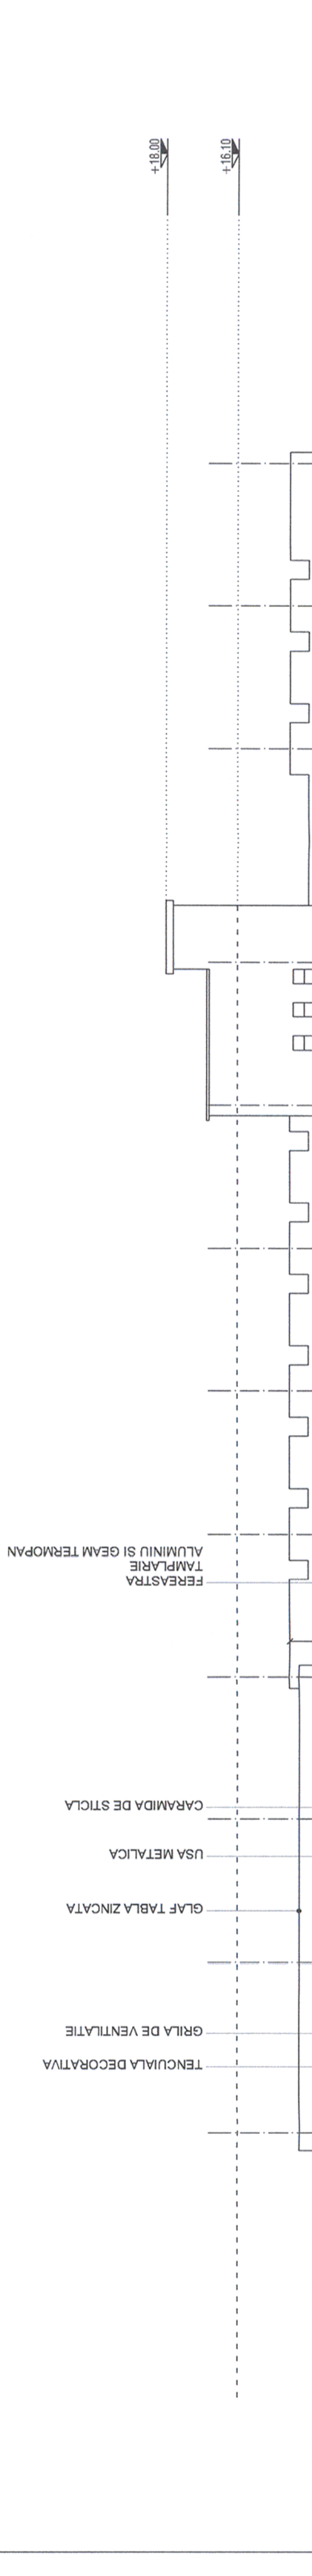

ORDINUL ARHITECTILOR
 DIN ROMANIA
 4065
 Margareta
 FOTACHE
 Arhitect cu drept de semnătură

PROIECTANT / DESIGNER:


Șef de echipă
 Team leader
 C. Teodorescu

Verificat
 Checked
 Expert Cheie
 Key Expert
 B. Gössler

Subcontractant / Subcontractor
MIOTOP

Aprobat
 Approved
 Adjunct Șef de echipă
 Deputy Team leader
 A. M. Baicu

Verificat
 Checked
 Arhitect
 Architect
 M. Fotache

Proiectat
 Designed
 Arhitect
 Architect
 L. G. Baicu

"Reabilitarea liniei c.f. Frontieră - Curtici - Simeria, parte componentă a coridorului IV
 Pan - European pentru circulația trenurilor cu viteză maximă de 160 km/h"
 Tronsoanel 3: Gurasada - Simeria

"Rehabilitation of the Railway Line Border - Curtici - Simeria, component Part of the IV
 Pan - European Corridor for the Trains Circulation with maximum speed of 160 km/h"
 Section 3: Gurasada - Simeria

Denumire desen / Drawing name:
 Stația Deva - Regulator de circulație - Fațada secundară
 Deva Station - Traffic Operation Center - Secondary Facade

Scara / Scale:
 1:100

Revizia / Revision
 1/05.2013

Cod desen / Drawing Code
 PT.03.03.26.AR.06.009

Nr. / No
 09/14