








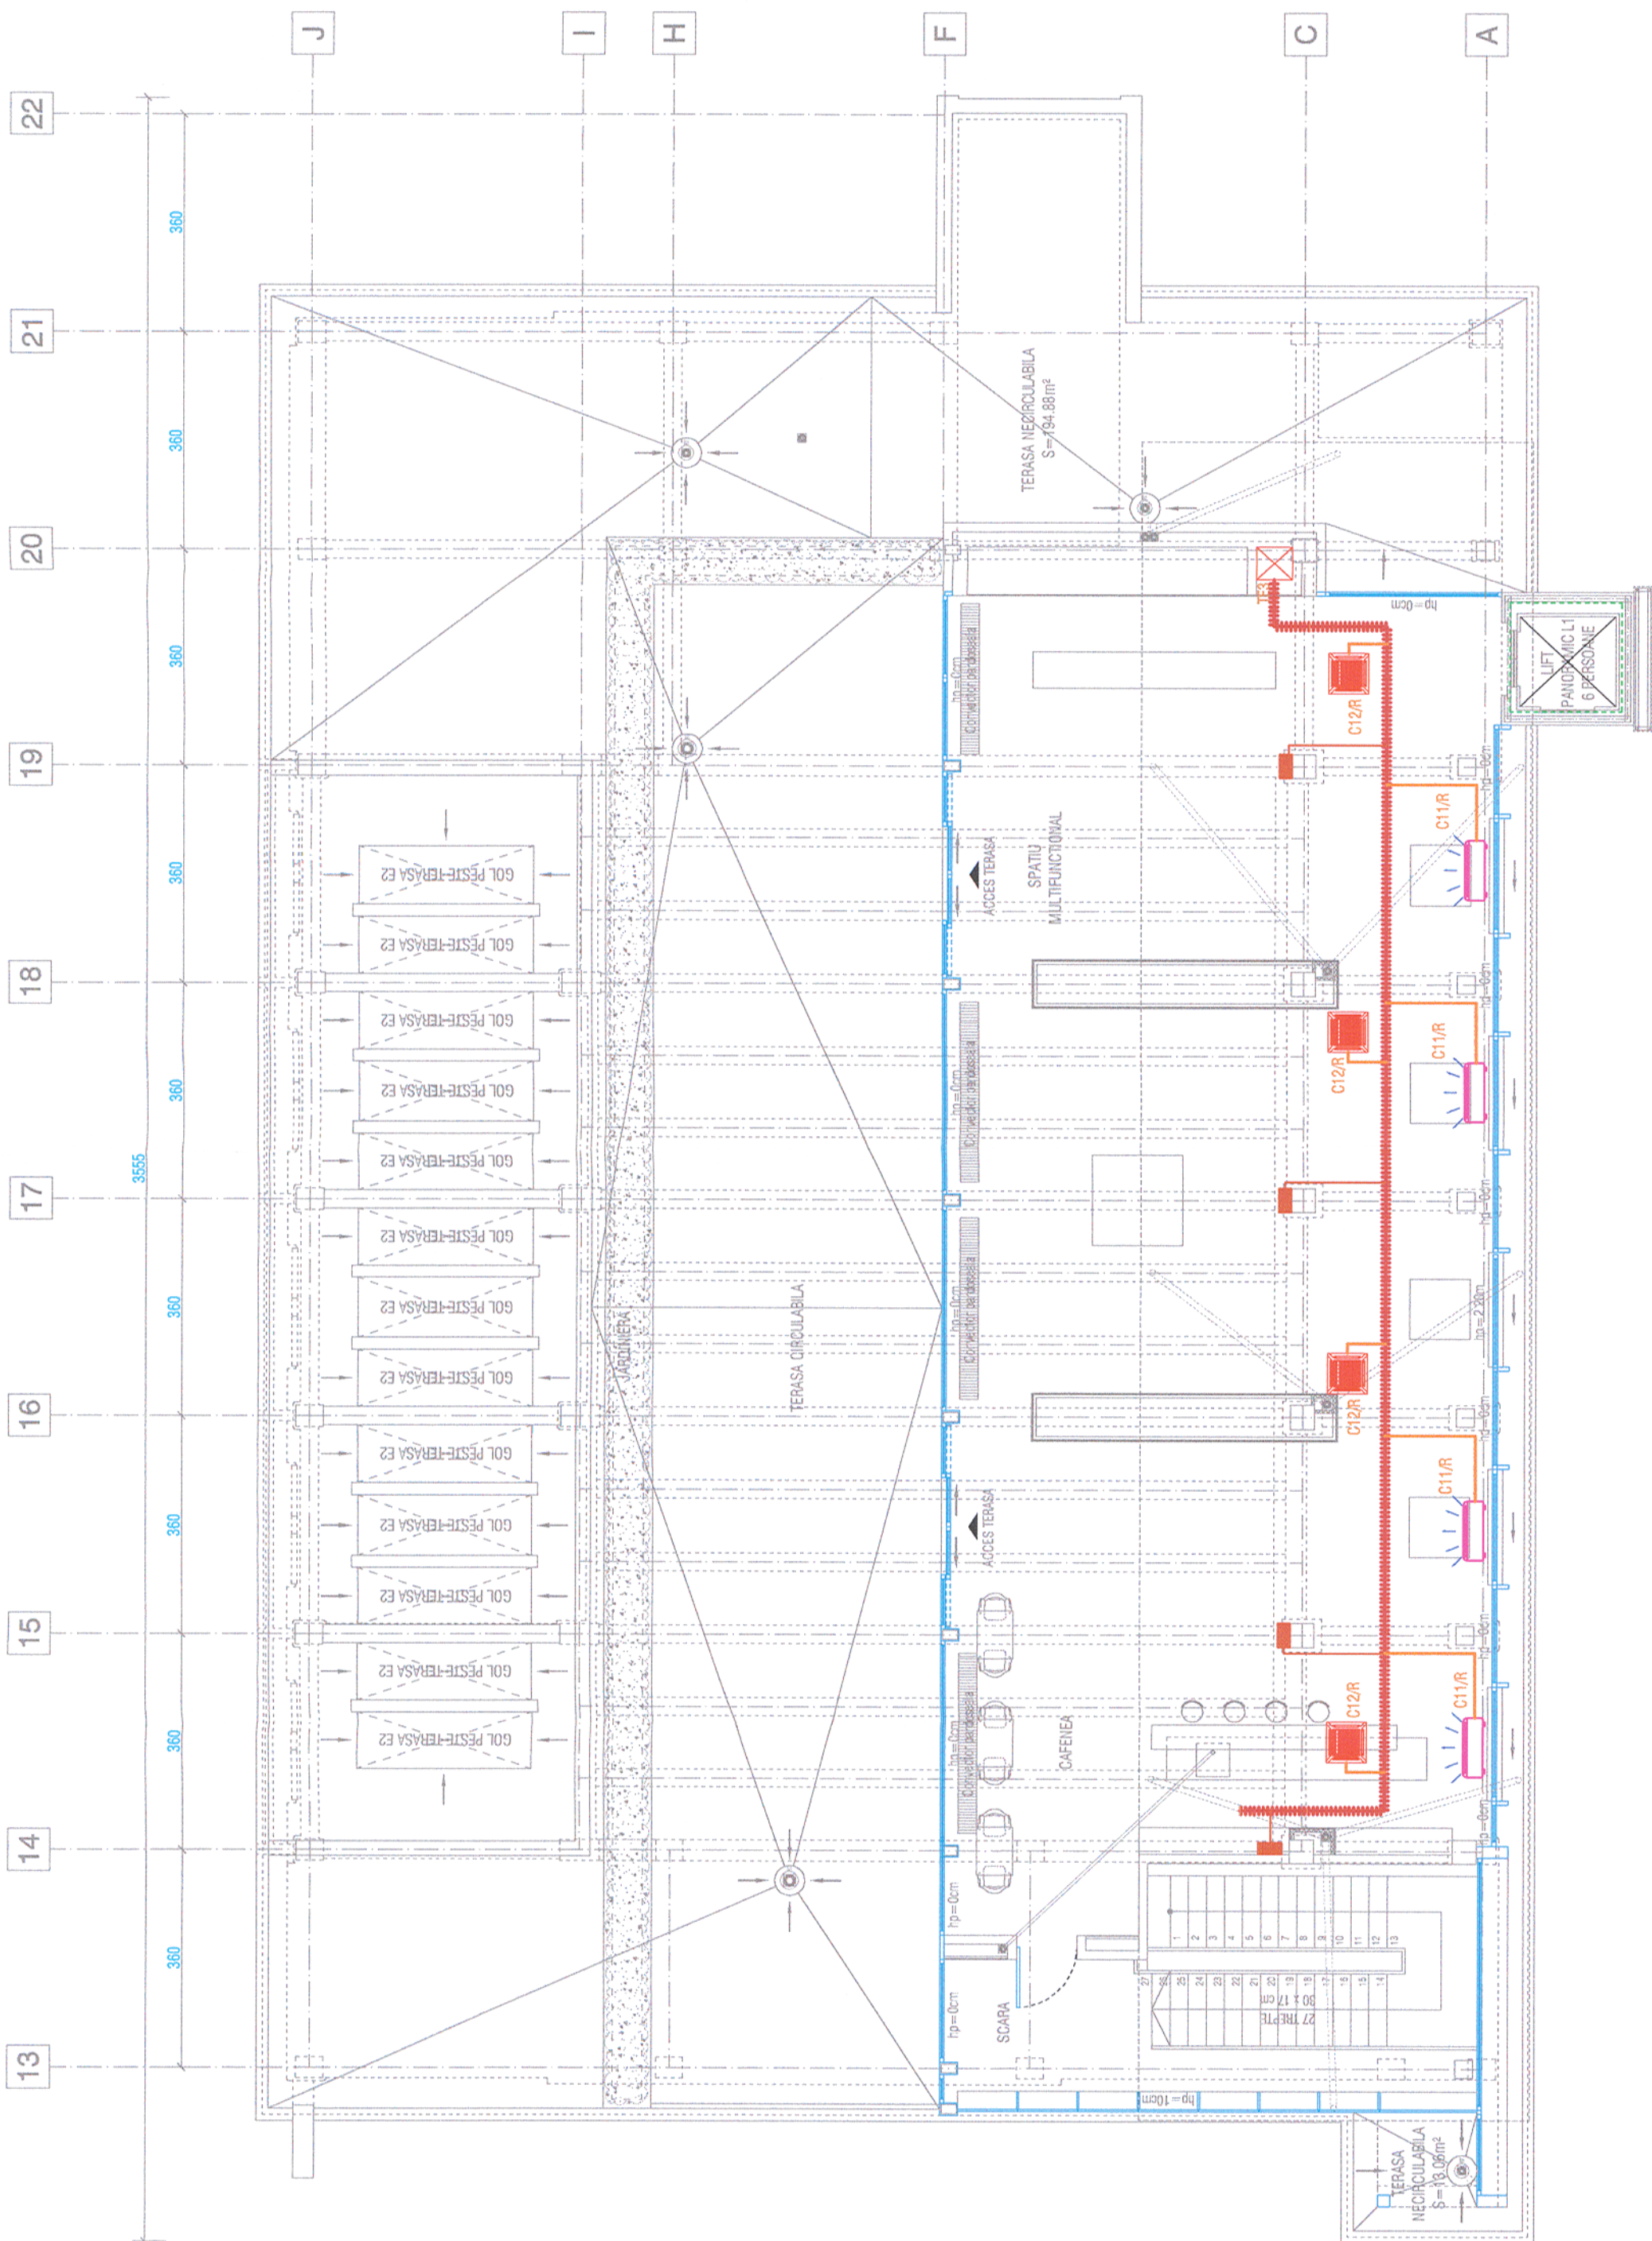


Legendă / Legend:

-  Traseu alimentare tablouri electrice și doze electrice;
Route power supply for electric panels and electric junction boxes;
-  Traseu pat de cablu;
Route of cable bed
-  Traseu circuit forță
Route of high-capacity power supply circuit
-  Unități interioare încastrate în plafonul fals, P_I=200W, U_n=230V, f=50Hz
Ceiling recessed indoor units, P_I=200W, U_n=230V, f=50Hz
-  Unități interioare -de perete, P_I=200W, U_n=230V, f=50Hz
Wall mounted indoor units, P_I=200W, U_n=230V, f=50Hz
-  Doze electrice;
Electric junction box
-  Tablouri electrice.
Electric panel
-  Piesă de separație;
Separation piece;
-  Plăbandă OL-Zn 25x4 mm;
OL-Zn 25x4 mm plaitband;

Acest plan anulează și înlocuiește planul nr. PT.03.03.26.IE.05.012 elaborat la data 01.2013.
This layout plan canceled and replaced layout plan no. PT.03.03.26.IE.05.012 prepared on 01.2013.



855/24.06.2013
Referat / Expertiză
Report / Expertise



BENEFICIAR / BENEFICIARY :
COMPANIA NATIONALA DE CAI FERATE "CFR" SA



Semnătura
Signature

Data
Date

PROIECTANT / DESIGNER:
Sef de echipă
Team leader
Expert Cheie
Key Expert

Aprobat
Approved
Verificat
Checked

Subcontractant / Subcontractor

Aprobat
Approved
Proiectat
Designed

Adjunct
Deputy Team leader
Inginer
Engineer

01.2013

C. Teodorescu

A.M. Baicu

01.2013

D.A. Stănescu

M. Ciocirlan

01.2013

Project 91
35311.1

Faza / Phase:
PTh+CS / TD+TS

"Reabilitarea liniei c.f. Frontiera - Curtici - Simeria, parte componentă a coridorului IV Pan - European pentru circulația trenurilor cu viteză maximă de 160 km/h"

"Rehabilitation of the Railway Line Border - Curtici - Simeria, component Part of the IV Pan - European Corridor for the Trains Circulation with maximum speed of 160 km/h"

Section 3: Gurasada - Simeria

Denumire desen / Drawing name:
Plan forță etaj 3 - Statia Deva
Deva Station - High capacity supply plan for third floor

Scara / Scale
1:100

Revizia / Revision
1/05.2013

Cod desen / Drawing Code
PT.03.03.26.IE.05.012

Nr / No
12/38