


Profil longitudinal Longitudinal profile

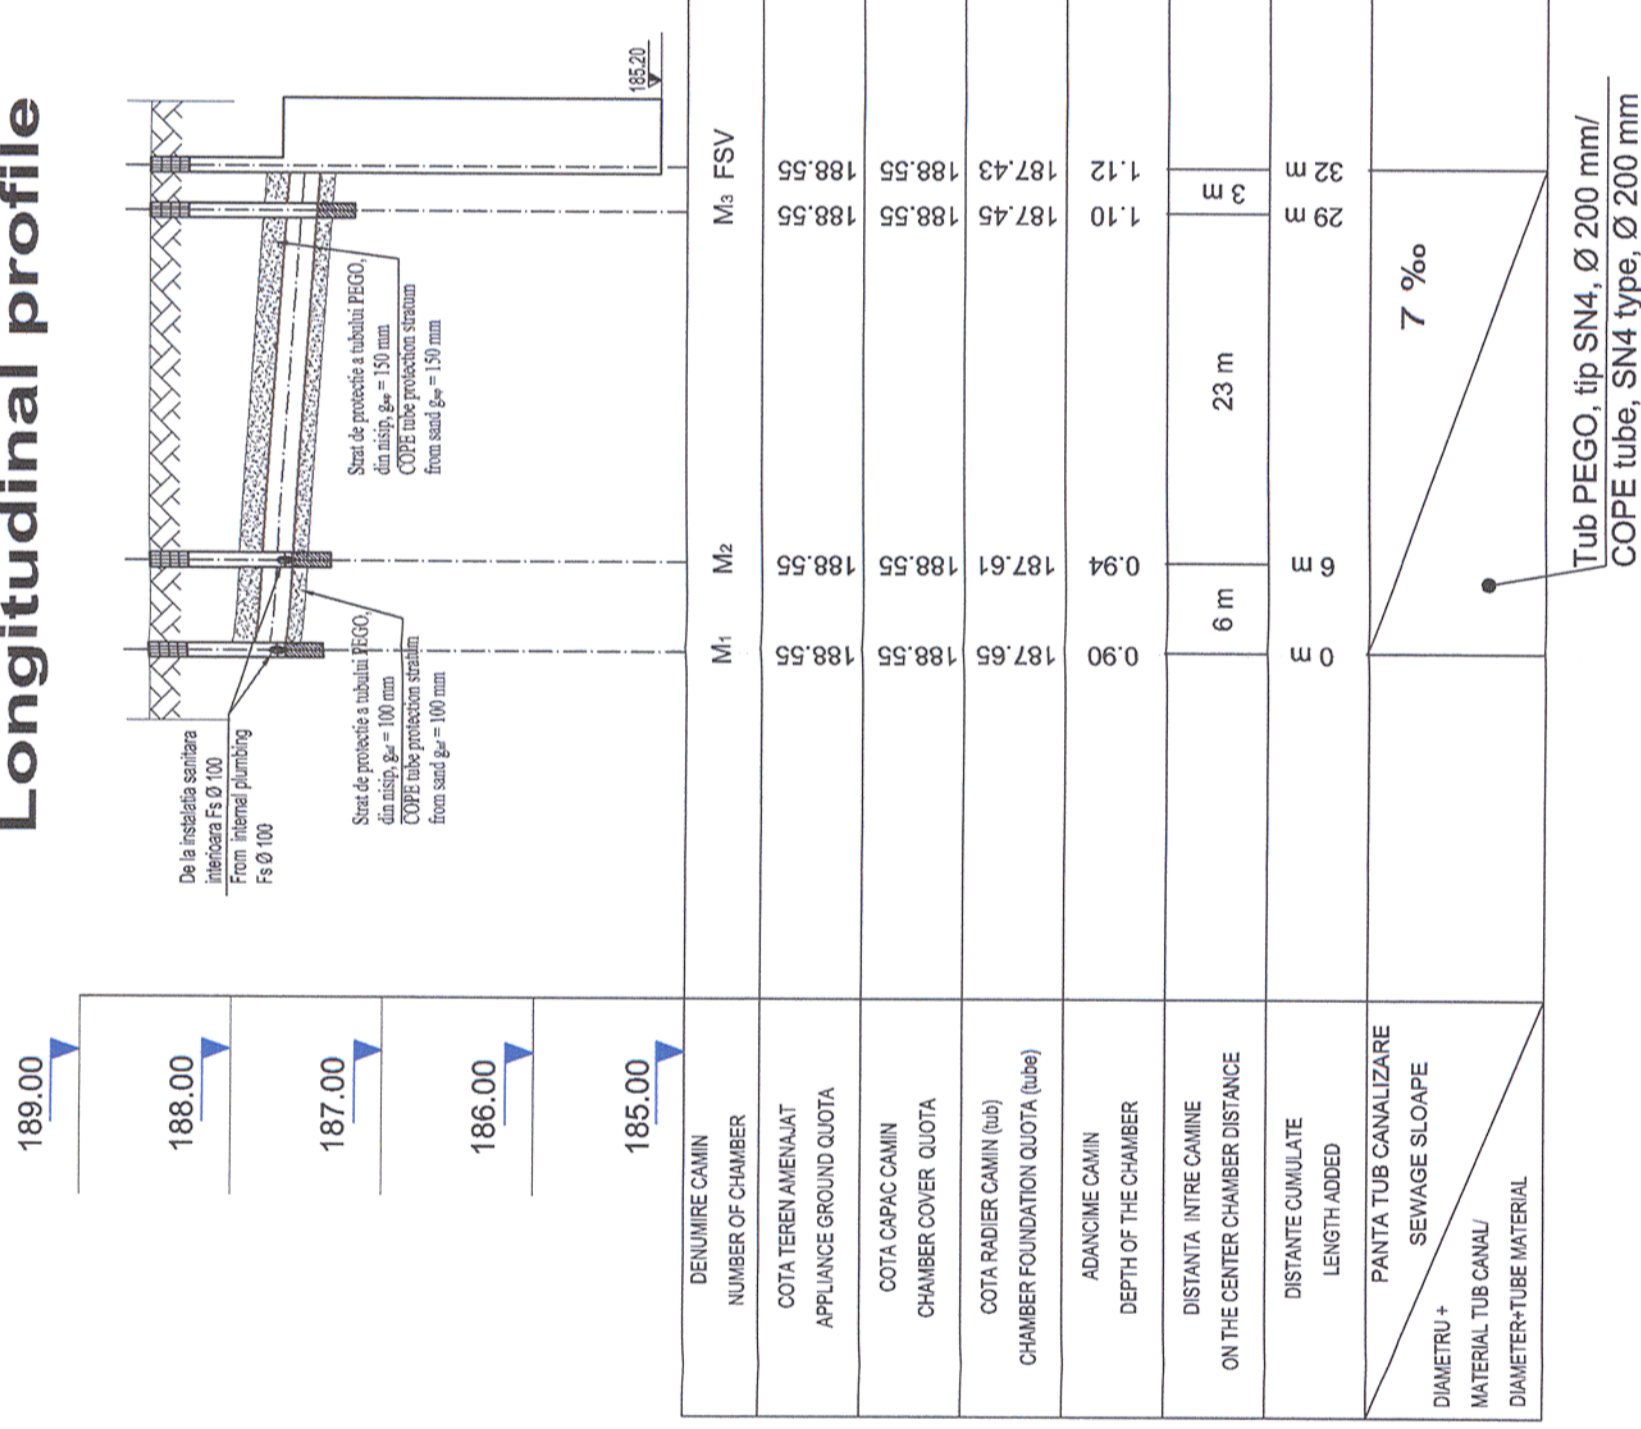

EXECUTAREA LUCRARILOR DE MONTAJ A RETELELOR DE ALIMENTARE CU APA SI CANALIZARE SE VA FACE CU RESPECTAREA PRESCRIPTIILOR DIN CAIETELE DE SARCINI SPECIFICE ACESTOR TIPURI DE LUCRARI.

THE EXECUTION OF THE FIXING WORKS FOR WATER SUPPLY AND SEWERAGE NETWORK WILL BE CARRIED OUT ACCORDING TO THE PROVISIONS OF THE TECHNICAL SPECIFICATIONS THAT ARE INTENDED FOR THIS TYPES OF WORKS.

- * Cerinta de calitate minima corespunzator nivelului de performanta este Is - in conformitate cu prevederile H.G. 925 - 1995.
- * Categoria de importanta a lucrarilor hidrotehnice este "C" (normala) - in conformitate cu prevederile STAS 2473 - 1983.
- * Minimum quality requirement adequate performance level are Is - in correspondance with G.R. 925 - 1995.
- * Importance class for hydrotechnical works is "C" (normal) - in correspondance with STAS 2473 - 1983 forecast.

NOTA /NOTE:

- * Prezentul plan se va consulta impreuna cu planurile: PT.03.03.24.IS.05.001, PT.03.03.24.IS.05.003, PT.03.03.24.IS.14.001, PT.03.03.24.IS.14.002, si PT.03.03.24.IS.14.003.
- * Legenda se va citi in planul: PT.03.03.24.IS.14.001.
- * The present design will be consult with the following drawings: PT.03.03.24.IS.05.001; PT.03.03.24.IS.05.003; PT.03.03.24.IS.14.001, PT.03.03.24.IS.14.002 and PT.03.03.24.IS.14.003.
- * The cartouche will be consult in the drawing no: PT.03.03.28.IS.14.001.



Verificator/ Expert Checker/ Expert	Cerinta/ Requirement	Semnatura/ Signature	Referat/ Expertiză Report/ Expertise

European Investment Bank

MINISTERUL TRANSPORTURILOR

BENEFICIAR / BENEFICIARY :

CFR

COMPANIA NAȚIONALĂ DE CĂI FERATE "CFR" SA

PROIECTANT / DESIGNER:		Data / Date	Semnatura Signature
Aprobat Approved	Sef de echipa Team leader	01.2013	
Verificat Checked	Expert Cheie Key Expert	01.2013	

Subcontractant / Subcontractor		VIOTOP	
Aprobat Approved	Adjunct Sef de echipa Deputy Team leader	01.2013	
Proiectat Designed	Proiectant Designer	01.2013	

"Reabilitarea liniei c.f. Frontieră - Curtici - Simeria, parte componentă a Coridorului IV Pan - European pentru circulația trenurilor cu viteză maximă de 160 km/h"
Tronsonul 3: Gurasada - Simeria/ LOT 3

"Rehabilitation of the Railway Line Border - Curtici - Simeria, component Part of the IV Pan - European Corridor for the Trains Circulation with maximum speed of 160 km/h"
Section 3: Gurasada - Simeria/ LOT 3

Project 9j
35311.1

Faza / Phase:
PTh +CS / TD + TS

Denumire desen / Drawing Title :		Statia CFR MINTIA. Retea exterioara de canalizare apa uzata menajera. Profil longitudinal prin canalizare.	
MINTIA Railway Station. Wastewater sewerage network. Longitudinal profile.			
Scara / Scale	Revizia/Revision	Cod desen / Drawing Code	Nr / No
Oriz - 1: 500; Vert. - 1: 50		PT.03.03.24.IS.14.004	