



## Profil longitudinal 1 Longitudinal profile no. 1

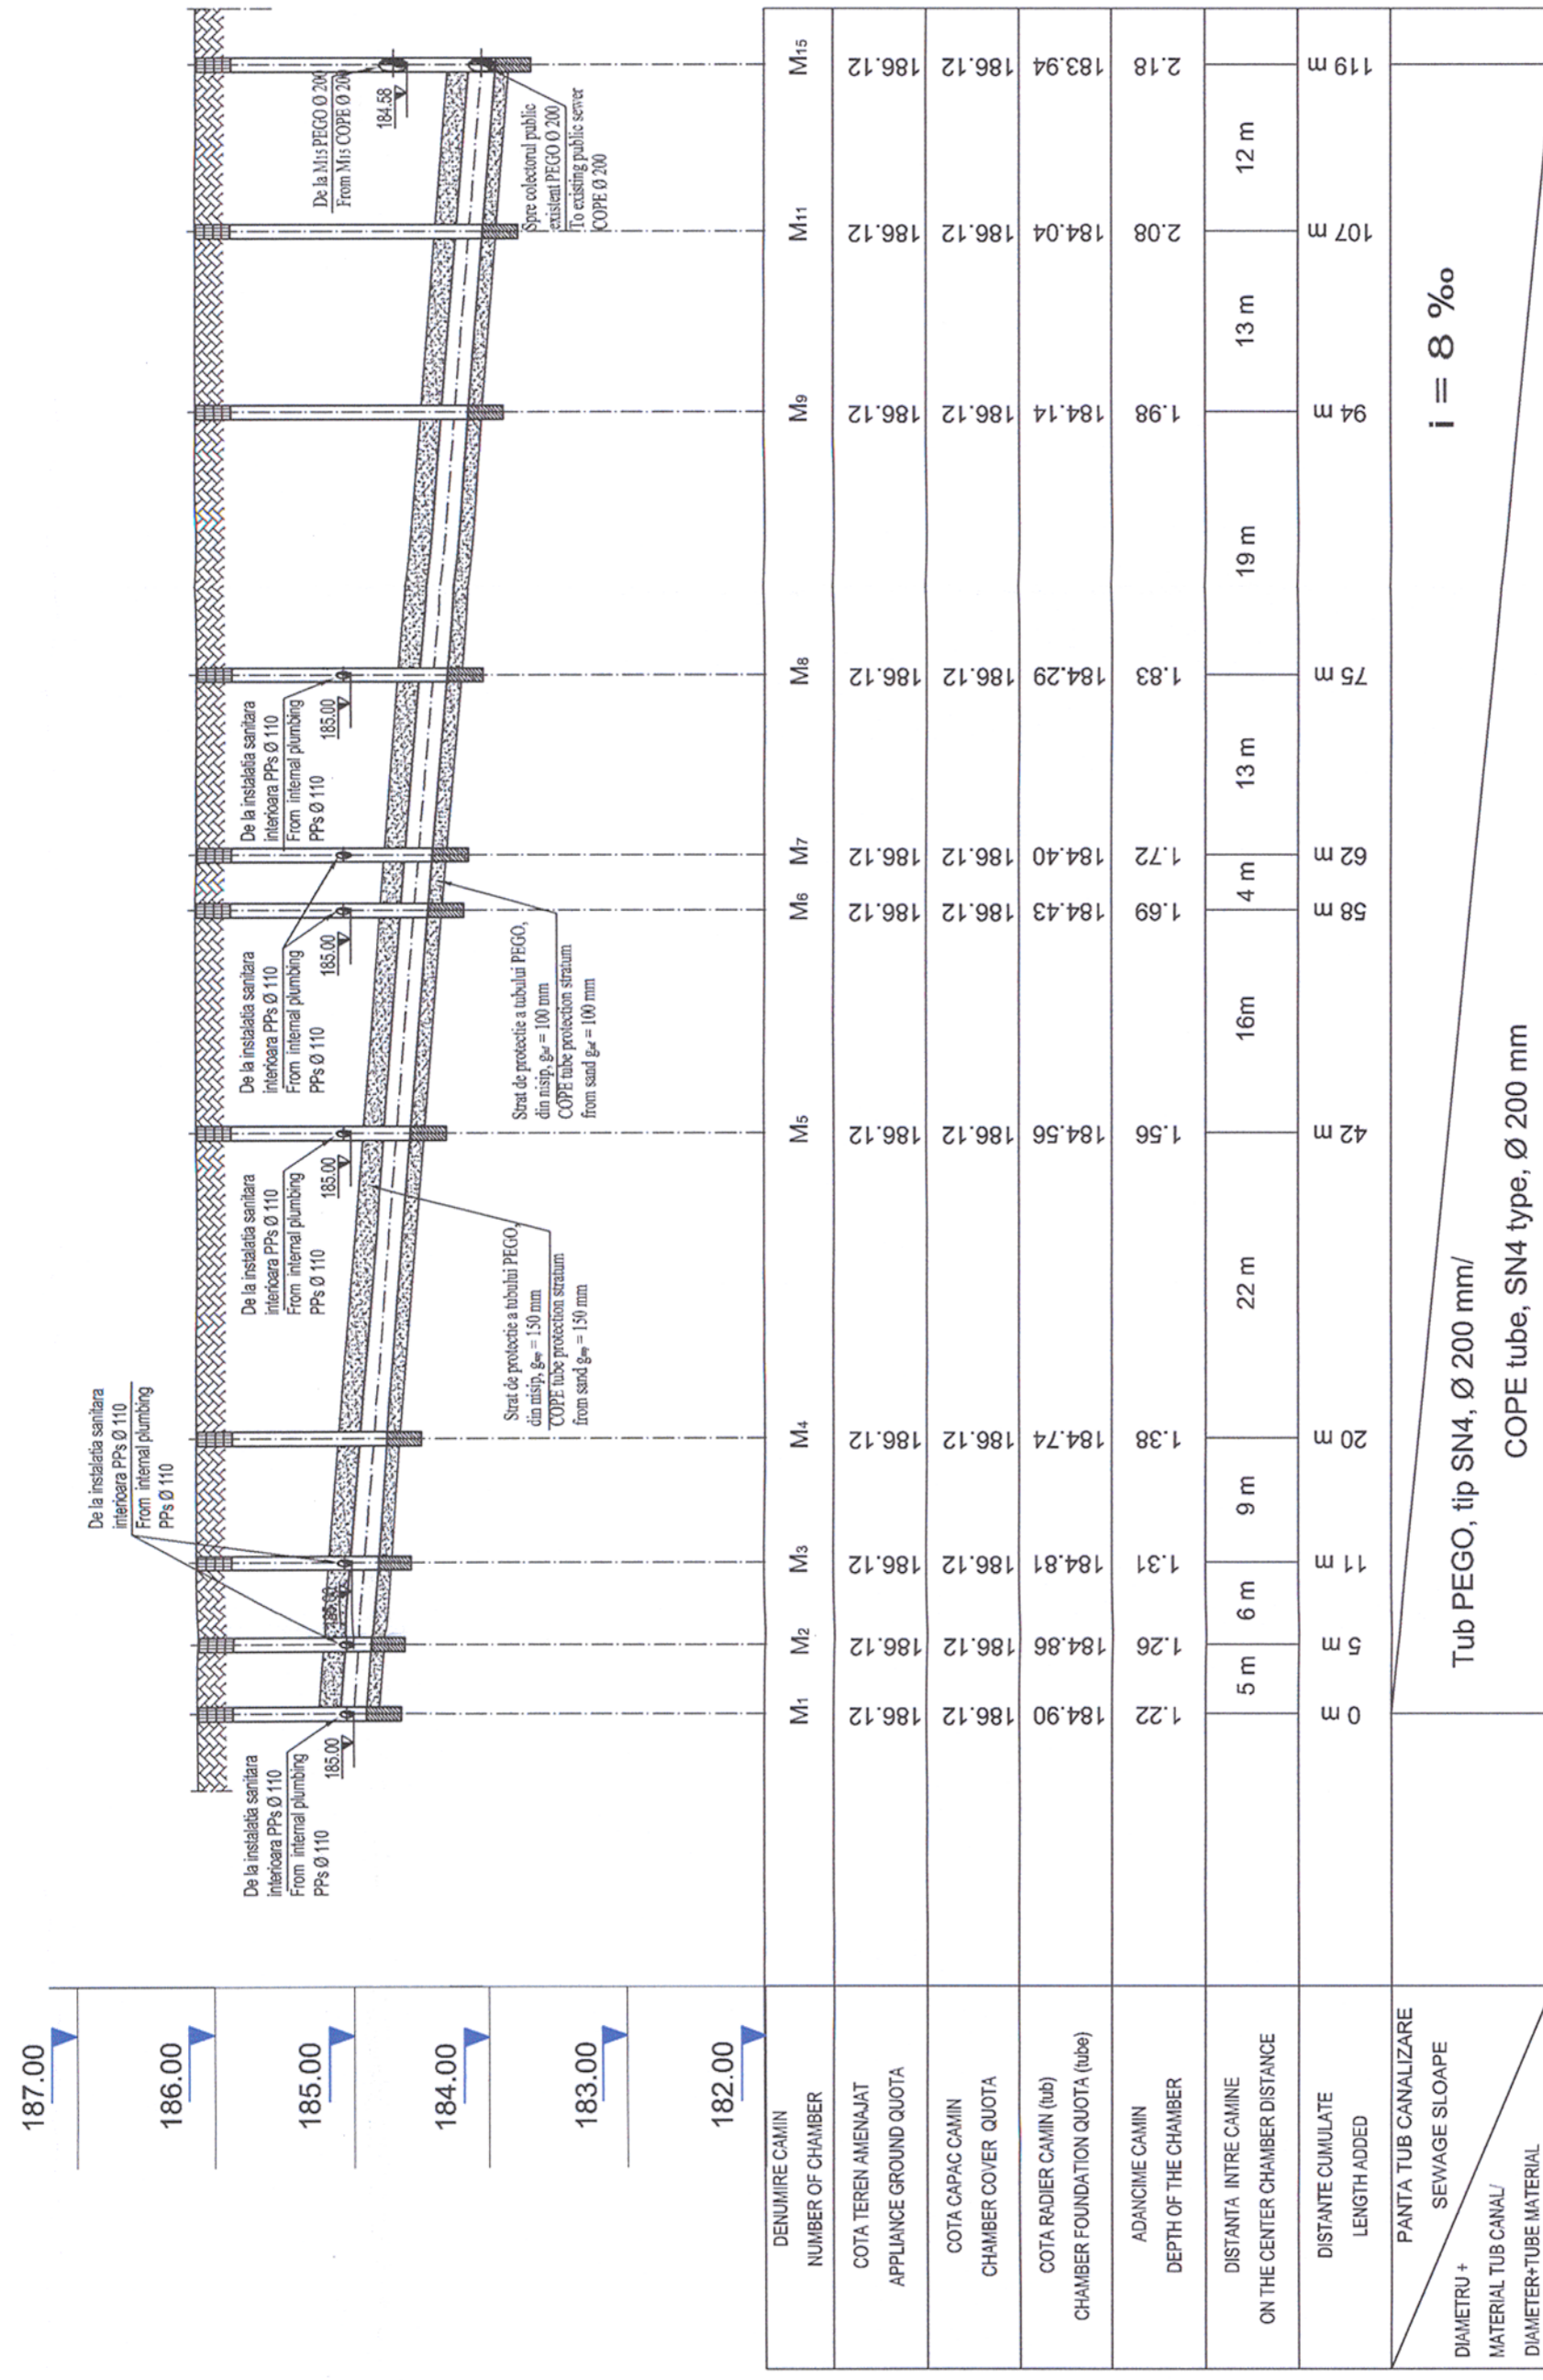

EXECUTAREA LUCRARILOR DE MONTAJ A RETELOR DE ALIMENTARE CU APA SI CANALIZARE SE VA FACE CU RESPECTAREA PRESCRIPTIILOR DIN CAIETELE DE SARCINI SPECIFICE ACESTOR TIPURI DE LUCRARI.

THE EXECUTION OF THE FIXING WORKS FOR WATER SUPPLY AND SEWERAGE NETWORK WILL BE CARRIED OUT ACCORDING TO THE PROVISIONS OF THE TECHNICAL SPECIFICATIONS THAT ARE INTENDED FOR THIS TYPES OF WORKS.

## Profil longitudinal 2 Longitudinal profile no. 2

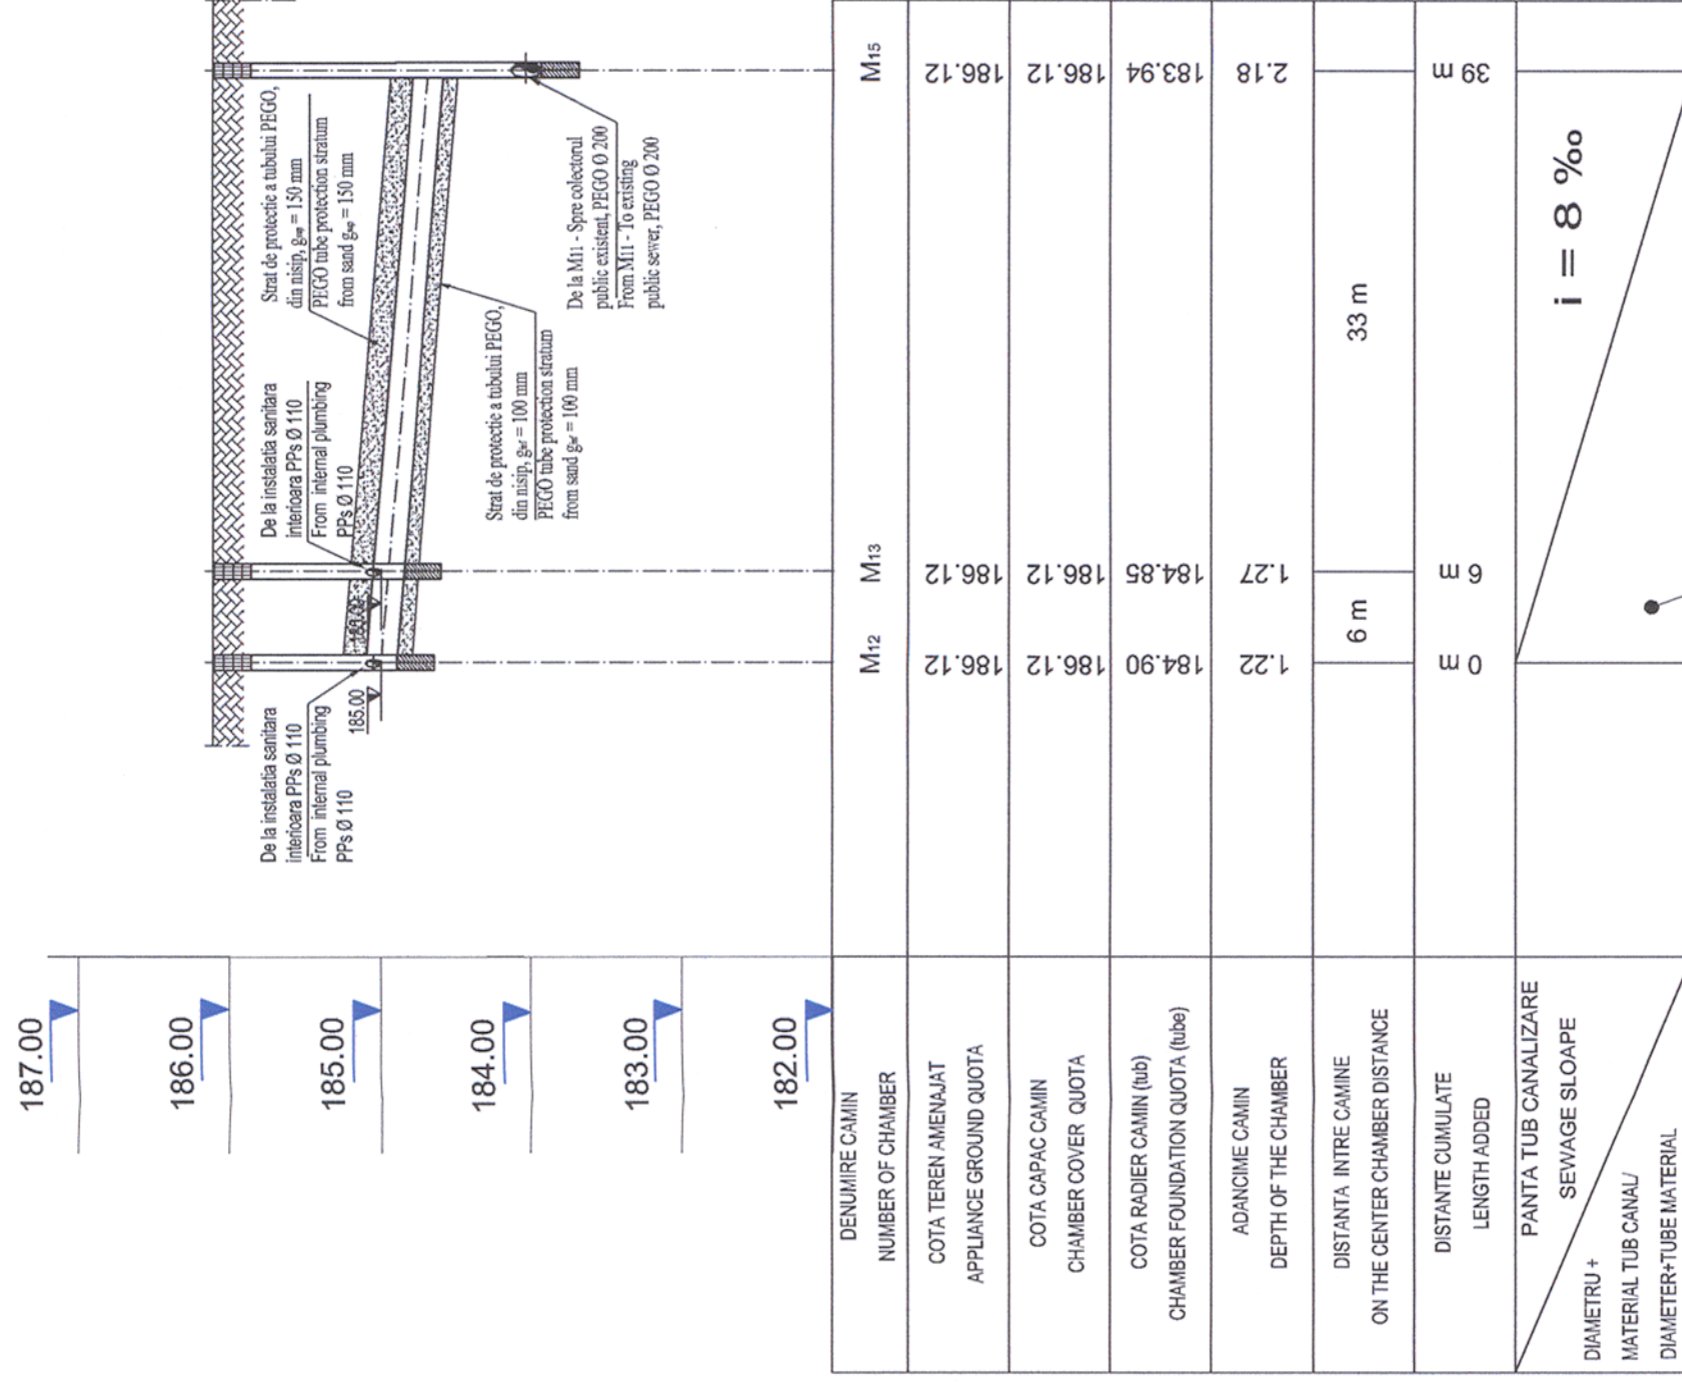

\* Cerinta de calitate minima corespunzator nivelului de performanta este Is - in conformitate cu prevederile H.G. 925 - 1995.  
\* Categoria de importanta a lucrarilor hidrotehnice este "C" (normala) - in conformitate cu prevederile STAS 2473 - 1983.  
\* Minimum quality requirement adequate performance level are Is - in correspondance with G.R. 925 - 1995.  
\* Importance class for hydrotechnical works is "C" (normal) - in correspondance with STAS 2473 - 1983 forecast.

NOTA /NOTE:

- \* Prezentul plan se va consulta impreuna cu planurile: PT.03.03.26.IS.05.001 si PT.03.03.26.IS.14.001.
- \* Legenda se va citi in planul: PT.03.03.26.IS.14.001.

\*The present design will be consult with the following drawings:

PT.03.03.26.IS.05.001 and PT.03.03.26.IS.14.001.

\* The cartouche will be consult in the drawing no: PT.03.03.26.IS.14.001.



Verificator / Expert Checker / Expert	Cerinta Requirement	Semnatura Signature	Referat / Expertiza Report / Expertise
European Investment Bank	MINISTERUL TRANSPORTURILOR		
PROIECTANT / DESIGNER:	BENEFICIAR / BENEFICIARY:	Data Date	Semnatura Signature
Aprobat Approved	Sef de echipa Team leader	01.2013	
Verificat Checked	Expert Cheile Key Expert	01.2013	
Subcontractant / Subcontractor			
Adjunct Sef de echipa Deputy Team leader	A.M. Baicu	01.2013	
Proiectat Designed	Inginer Engineer	01.2013	
"Reabilitarea liniei c.f. Frontiera - Curtici - Simeria, parte componenta a Coridorului IV Pan - European pentru circulatia trenurilor cu viteza maxima de 160 km/h" Tronsoanel 3: Gurasada - Simeria/ LOT 3			Project 9i 35311.1
"Rehabilitation of the Railway Line Border - Curtici - Simeria, component Part of the IV Pan - European Corridor for the Trains Circulation with maximum speed of 160 km/h" Section 3: Gurasada - Simeria/ LOT 3			
Denumire desen / Drawing name: Statia CFR DEVA. Retea exterioara de canalizare menajera. Profil longitudinal pe canalizare 1 - 2. DEVA Railway Station. Wastewater sewerage network. Longitudinal profiles no. 1 - 2.			
Scara / Scale	Revizia / Revision	Cod desen / Drawing Code	Nr / No
Oriz - 1: 500; Vert. - 1:50		PT.03.03.26.IS.14.007	01/01