


Profil longitudinal 10 Profil longitudinal 11 Longitudinal profile no. 10 Longitudinal profile no. 11

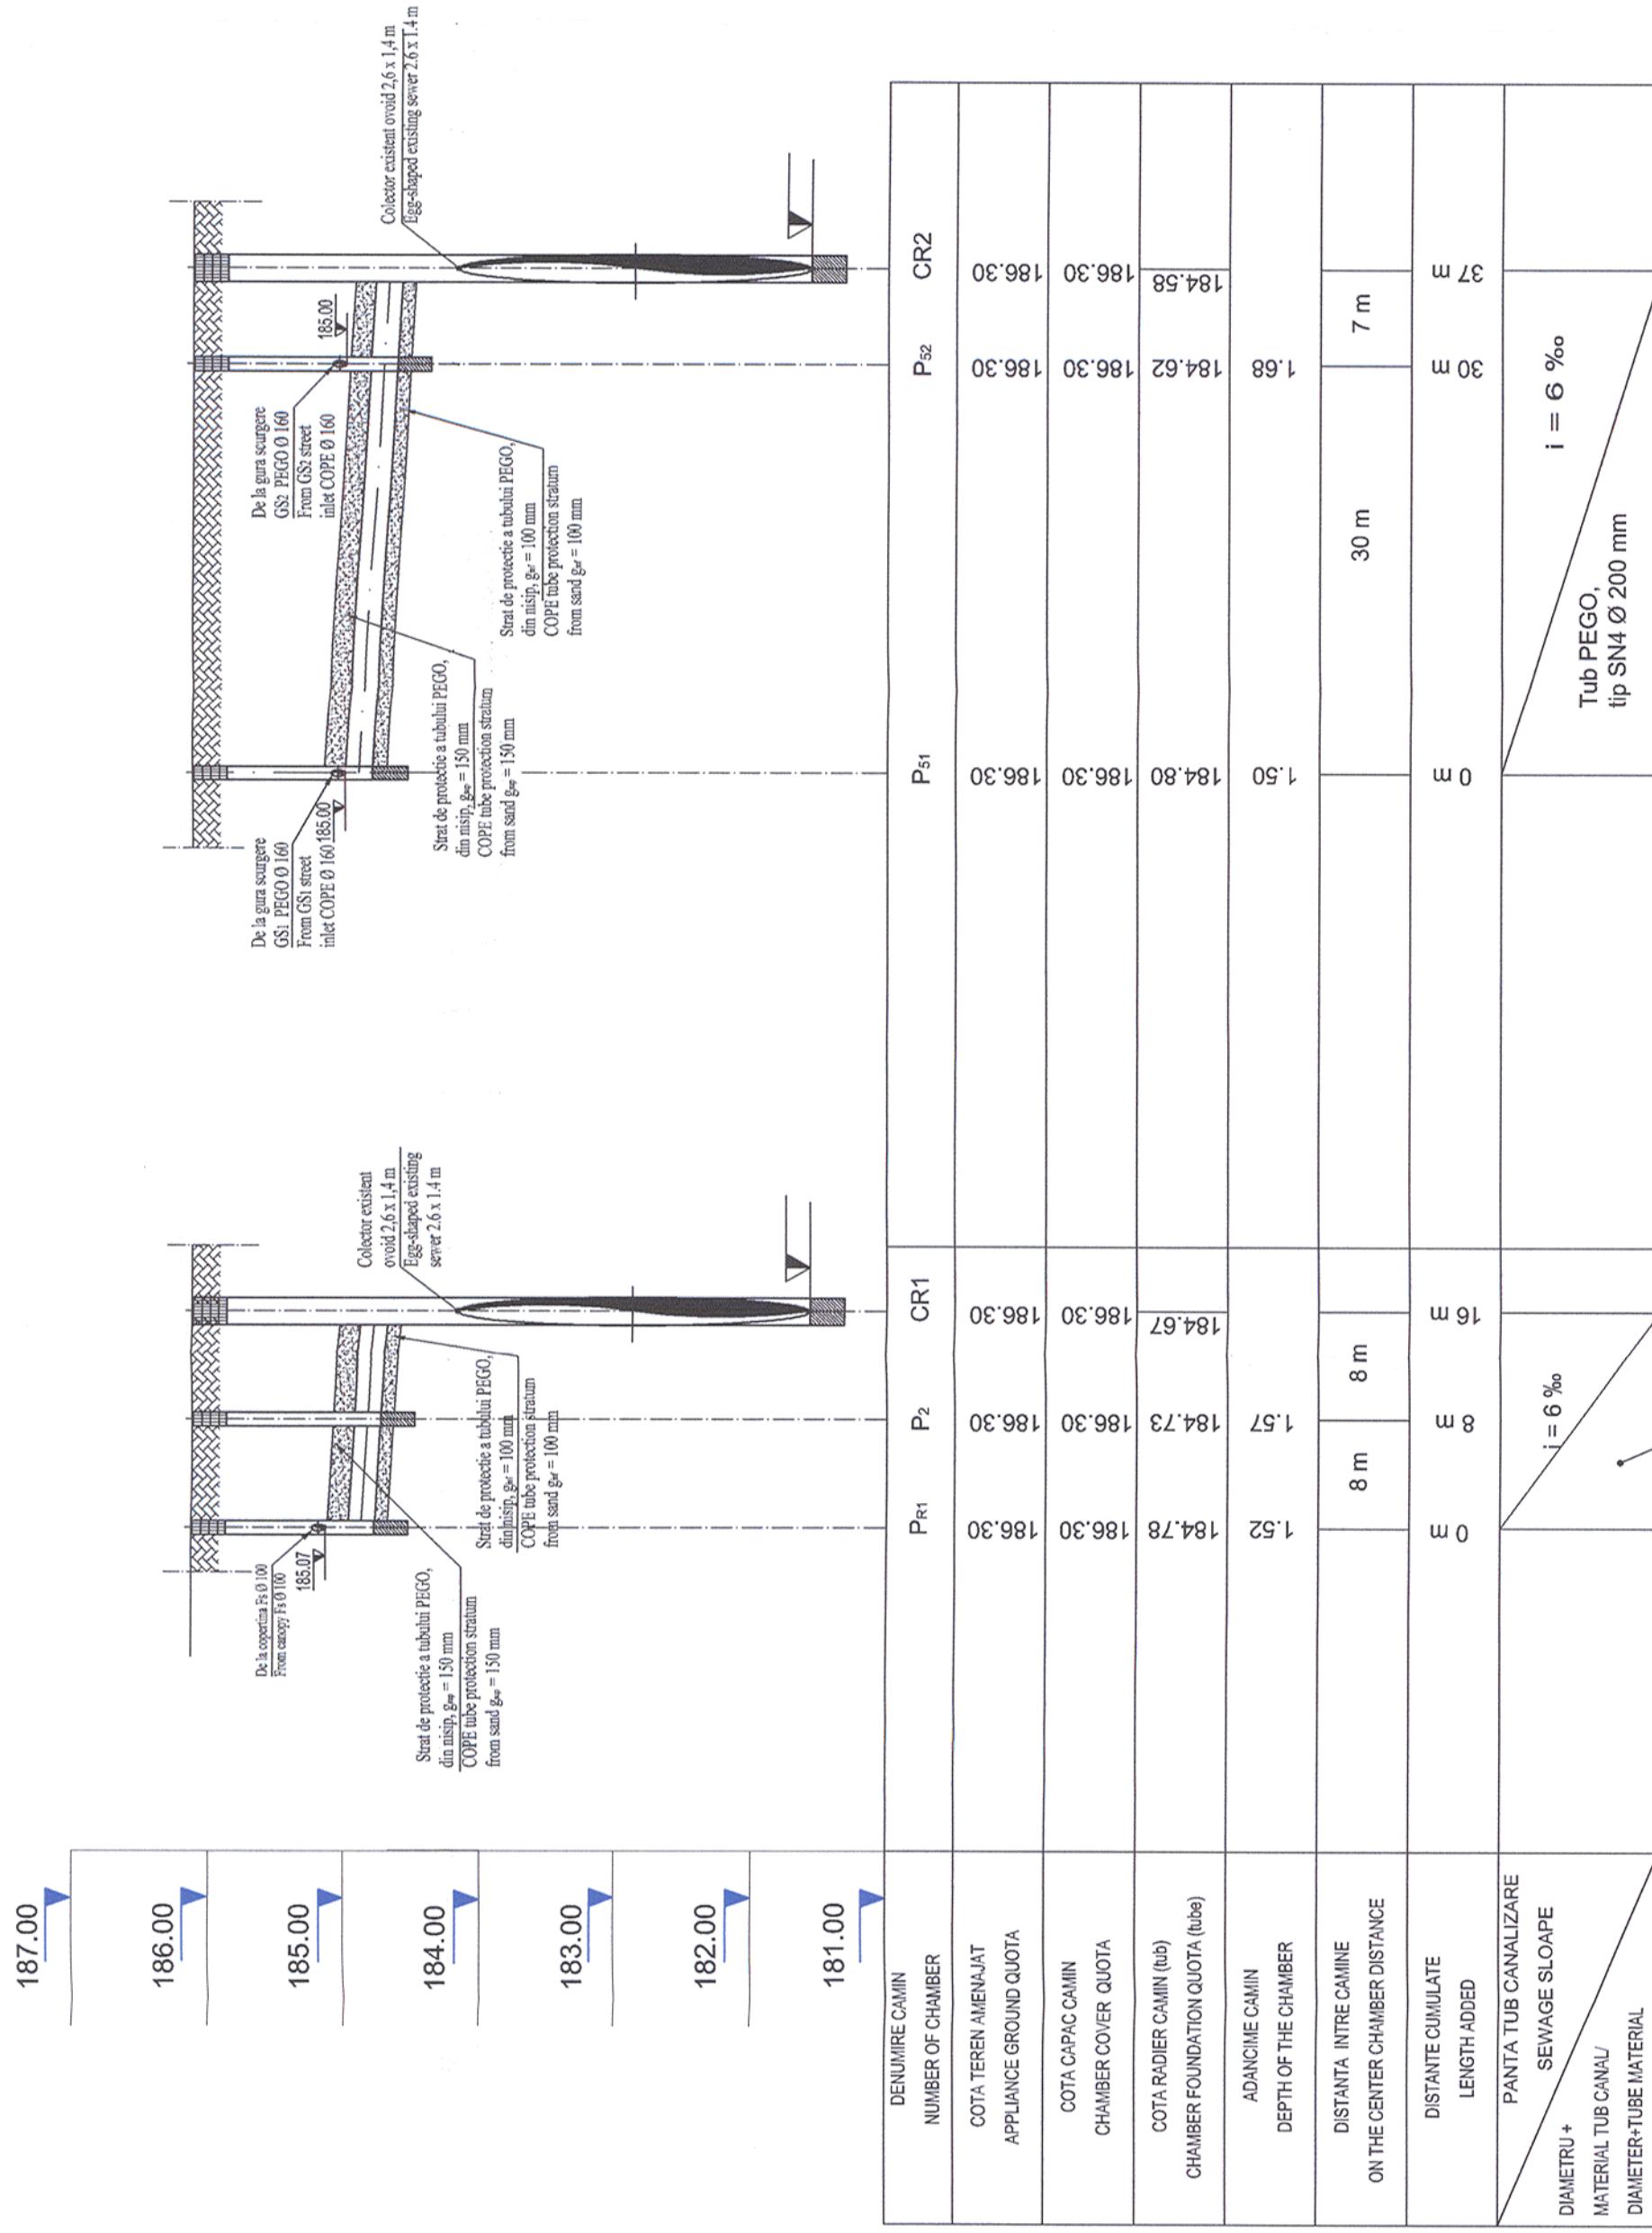

EXECUTAREA LUCRARILOR DE MONTAJ A RETELELOR DE ALIMENTARE CU APA SI CANALIZARE SE VA FACE CU RESPECTAREA PRESCRIPTIILOR DIN CAIETELE DE SARCINI SPECIFICE ACESTOR TIPURI DE LUCRARI.

THE EXECUTION OF THE FIXING WORKS FOR WATER SUPPLY AND SEWERAGE NETWORK WILL BE CARRIED OUT ACCORDING TO THE PROVISIONS OF THE TECHNICAL SPECIFICATIONS THAT ARE INTENDED FOR THIS TYPES OF WORKS.

* Cerinta de calitate minima corespunzator nivelului de performanta este **Is** - in conformitate cu prevederile H.G. 925 - 1995.
 * Categoria de importanta a lucrarilor hidrotehnice este "**C**" (normala) - in conformitate cu prevederile STAS 2473 - 1983.
 * Minimum quality requirement adequate performance level are **Is** - in correspondance with G.R. 925 - 1995.
 * Importance class for hydrotechnical works is "**C**" (normal) - in correspondance with STAS 2473 - 1983 forecast.

NOTA /NOTE:

- * Prezentul plan se va consulta impreuna cu planurile: PT.03.03.26.IS.05.001, PT.03.03.26.IS.14.001, PT.03.03.26.IS.14.002, PT.03.03.26.IS.14.003, PT.03.03.26.IS.14.004 si PT.03.03.26.IS.14.005.
- * Legenda se va citi in planul: PT.03.03.26.IS.14.001.
- * The present design will be consult with the following drawings: PT.03.03.26.IS.05.001, PT.03.03.26.IS.14.001, PT.03.03.26.IS.14.002, PT.03.03.26.IS.14.003, PT.03.03.26.IS.14.004 and PT.03.03.26.IS.14.005.
- * The cartouche will be consult in the drawing no: PT.03.03.26.IS.14.001.



| | | | | | |
|---|------------------------|---|------------------------|---|--|
| | | | | | |
| Verificator / Expert Checker / Expert | Cerinta Requirement | | Semnatura Signature | Referat / Expertiza Report / Expertise | |
| | | | | | |
| PROIECTANT / DESIGNER: | | BENEFICIAR / BENEFICIARY: | | | |
| | | | | | |
| Aprobat Approved | | Sef de echipa Team leader | | Data Date | |
| Verificat Checked | | Expert Cheie Key Expert | | 01.2013 | |
| Subcontractant / Subcontractor | | C. Teodorescu | | 01.2013 | |
| Aprobat Approved | | Adjunct Sef de echipa Deputy Team leader | | 01.2013 | |
| Proiectat Designed | | Inginer Engineer | | 01.2013 | |
| "Reabilitarea liniei c.f. Frontiera - Curtici - Simeria, parte componentă a Coridorului IV Pan - European pentru circulația trenurilor cu viteză maximă de 160 km/h" Tronsoanel 3: Gurasada - Simeria/ LOT 3 | | Fl. Duta | | Proiect 9i 35311.1 | |
| "Reabilitarea liniei de Railway Line Border - Curtici - Simeria, component Part of the IV Pan - European Corridor for the Trains Circulation with maximum speed of 160 km/h" Section 3: Gurasada - Simeria/ LOT 3 | | A.M. Baicu | | Fața / Phase: PTH+CS / TD+TS | |
| Denumire desen / Drawing name: Statia CFR DEVA. Retea exteriora de canalizare pluvială. Profile longitudinale prin canalizare 10 - 11. DEVA Railway Station. Rainwater sewerage network. Longitudinal profiles no. 10 - 11. | | | | | |
| Scara / Scale | Revizia / Revision | Cod desen / Drawing Code | | Nr / No | |
| Oriz - 1: 500; Vert. - 1:50 | | PT.03.03.26.IS.14.006 | | 01/01 | |