



Profil longitudinal 1

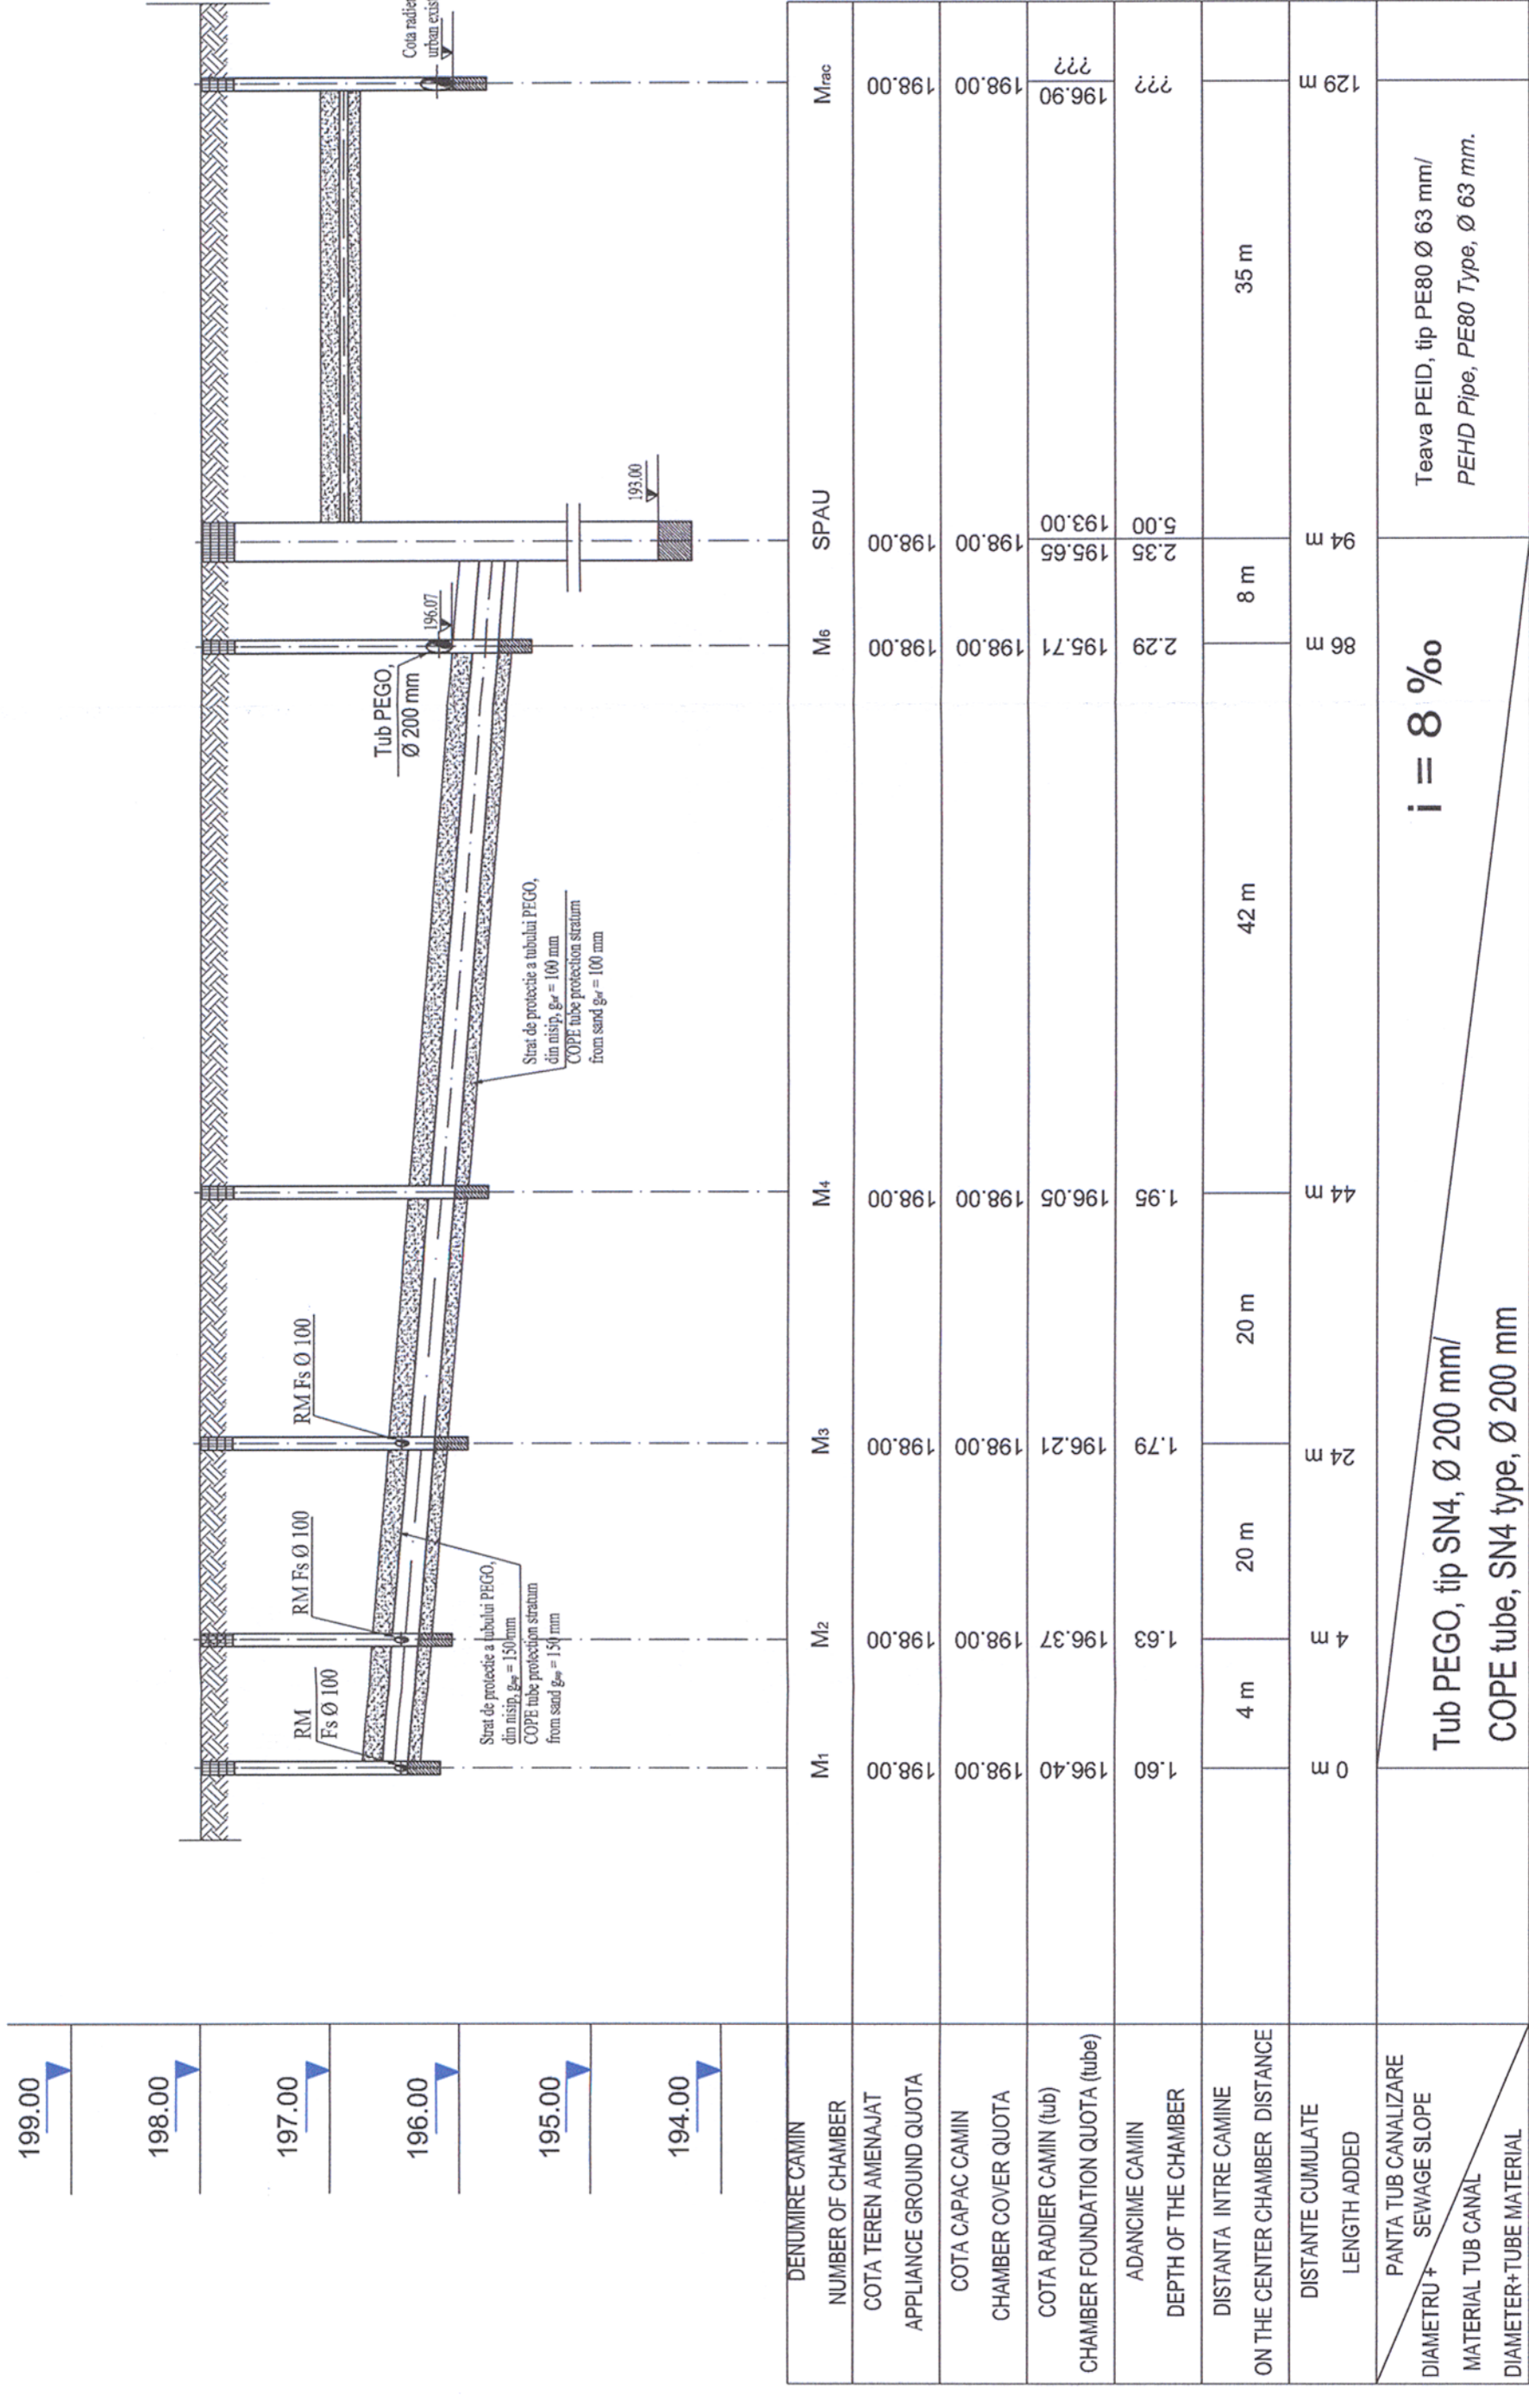

EXECUTAREA LUCRARILOR DE MONTAJ A RETELOR DE ALIMENTARE CU APA SI CANALIZARE SE VA FACE CU RESPECTAREA PRESCRIPTIILOR DIN CAIETELE DE SARCINI SPECIFICE ACESTOR TIPURI DE LUCRARI.

THE EXECUTION OF THE FIXING WORKS FOR WATER SUPPLY AND SEWERAGE NETWORK WILL BE CARRIED OUT ACCORDING TO THE PROVISIONS OF THE TECHNICAL SPECIFICATIONS THAT ARE INTENDED FOR THIS TYPES OF WORKS.

Profil longitudinal 2

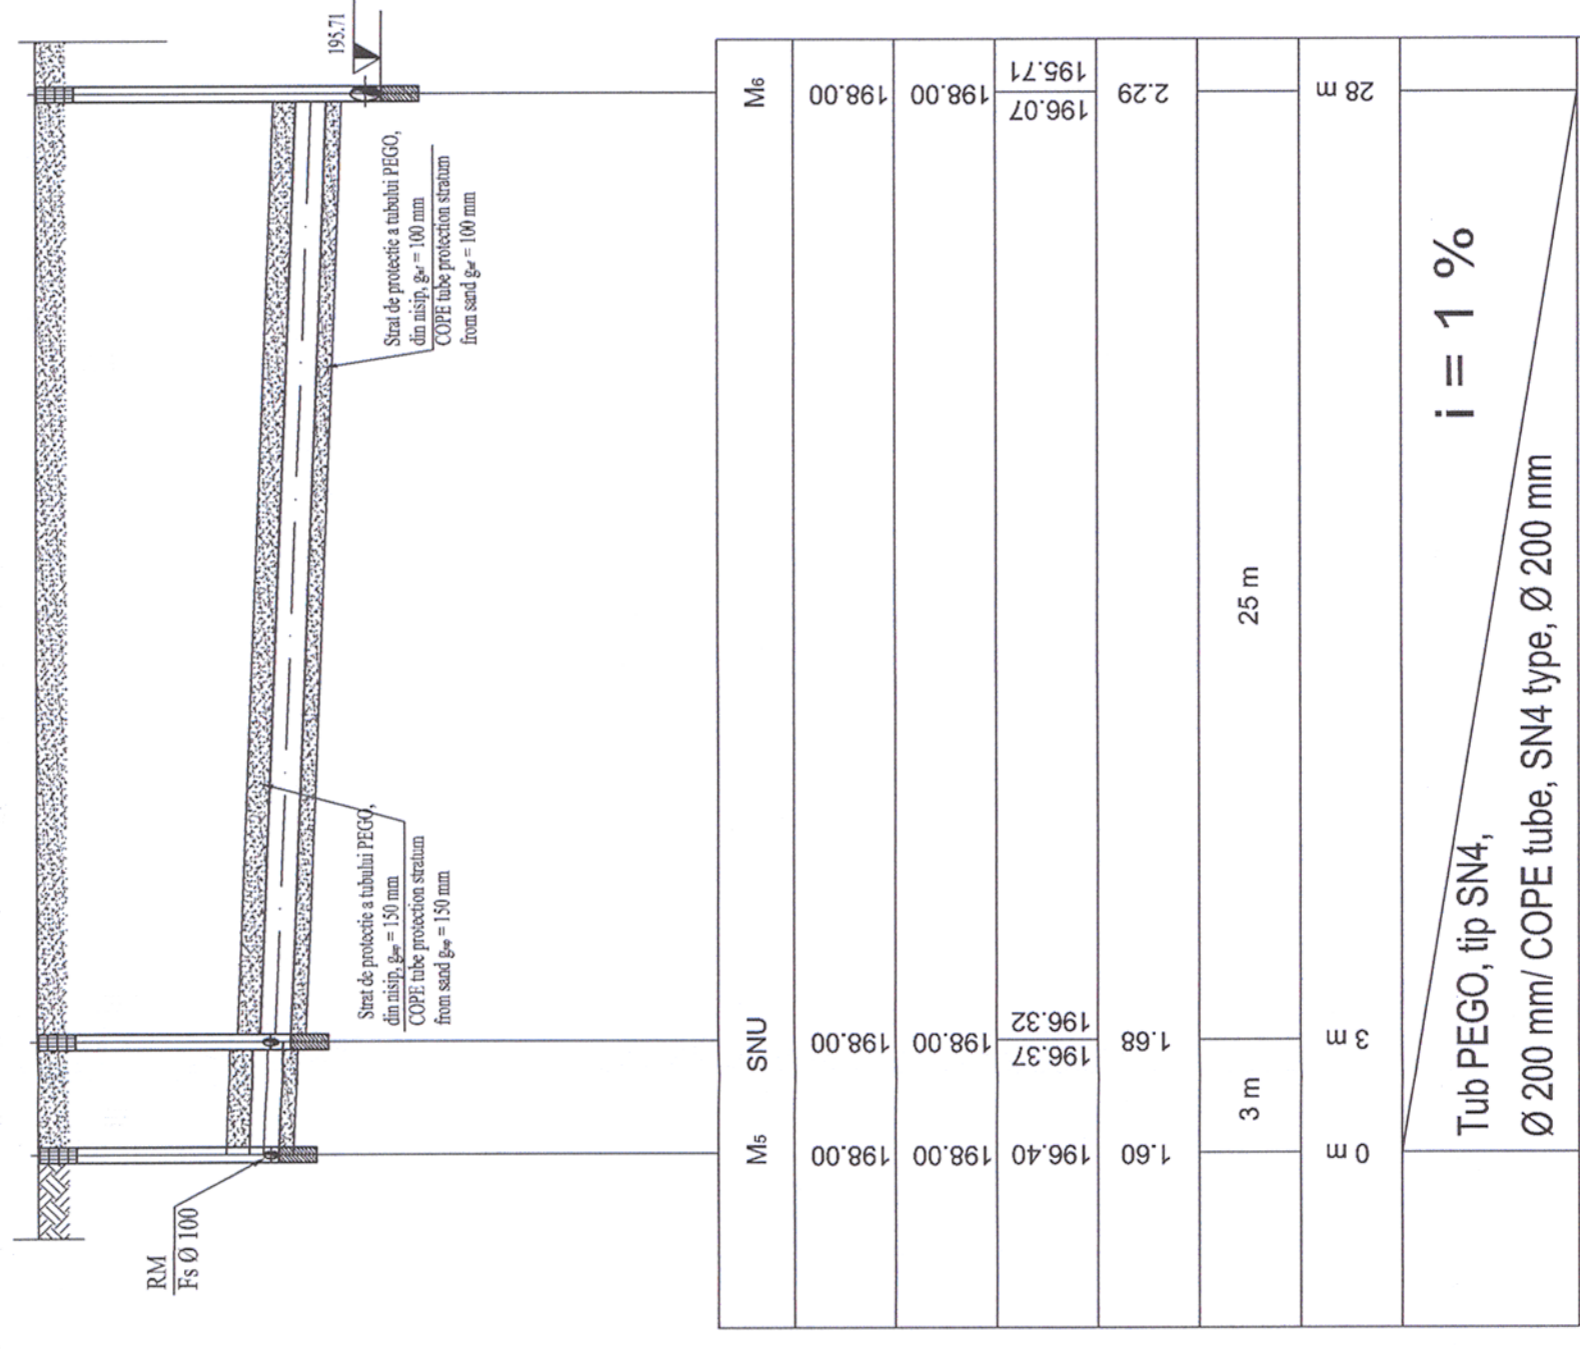

EXECUTAREA LUCRARILOR DE MONTAJ A RETELOR DE ALIMENTARE CU APA SI CANALIZARE SE VA FACE CU RESPECTAREA PRESCRIPTIILOR DIN CAIETELE DE SARCINI SPECIFICE ACESTOR TIPURI DE LUCRARI.

THE EXECUTION OF THE FIXING WORKS FOR WATER SUPPLY AND SEWERAGE NETWORK WILL BE CARRIED OUT ACCORDING TO THE PROVISIONS OF THE TECHNICAL SPECIFICATIONS THAT ARE INTENDED FOR THIS TYPES OF WORKS.

NOTA /NOTE:

* Prezentul plan se va consulta impreuna cu planurile: PT.03.03.28.IS.07.001, PT.03.03.28.IS.07.002, PT.03.03.28.IS.14.00 7 si PT.03.03.28.IS.14.008.

* Legenda se va citi in planul: PT.03.03.28.IS.14.00 7.

*The present design will be consult with the following drawings: PT.03.03.28.IS.07.001, PT.03.03.28.IS.07.002, PT.03.03.28.IS.14.00 7 and PT.03.03.28.IS.14.008.

* The cartouche will be consult in the drawing no: PT.03.03.28.IS.14.00 7.



Verificator/ Expert European Investment Bank	Cerinta/ Requirement MINISTERUL TRANSPORTURILOR BENEFICIAR / BENEFICIARY : COMPANIA NATIONALA DE CALFERATE "CFR" SA	Semnatura/ Signature A.M. Baicu	Referat/ Expertiza Report/ Expertise
Approbat Approved Sef de echipa Team leader C. Teodorescu			
Verificat Checked Expert Cheie Key Expert B. Goessler			
Subcontractant / Subcontractor VIOTOP			
Approbat Approved Adjunct Sef de echipa Deputy Team leader A.M. Baicu			
Proiectat Designed Proiectant Designer Fi. Duta			
"Reabilitarea liniei c.f. Frontiera - Curtici - Simeria, parte componenta a Coridorului IV Pan - European pentru circulea trenurilor cu viteza maxima de 160 km/h"			
"Reabilitarea liniei c.f. Frontiera - Curtici - Simeria, parte componenta a Coridorului IV Pan - European pentru circulea trenurilor cu viteza maxima de 160 km/h"			
Denumire desen / Drawing Title : Ciadire mentenanta SIMERIA. Retea exteriora de canalizare apa uzata menajera. Profile longitudinale prin canalizare./ SIMERIA Maintenance Bay. Wastewater sewerage network. Longitudinal profiles.			
Scara / Scale Oniz - 1: 200; Vert. - 1: 50	Revizia/Revision Cod desen / Drawing Code PT.03.03.28.IS.14.009	Nr / No	

* Cerinta de calitate minima corespunzator nivelului de performanta este Is - in conformitate cu prevederile H.G. 925 - 1995.
* Categoria de importanta a lucrarilor hidrotehnice este "C" (normala) - in conformitate cu prevederile STAS 2473 - 1983.
* Minimum quality requirement adequate performance level are Is - in conformitate with G.R. 925 - 1995.
* Important class for hydrotechnical works is "C" (normal) - in conformitate with STAS 2473 - 1983 forecast.