



Profil longitudinal 7 Longitudinal profile no. 7

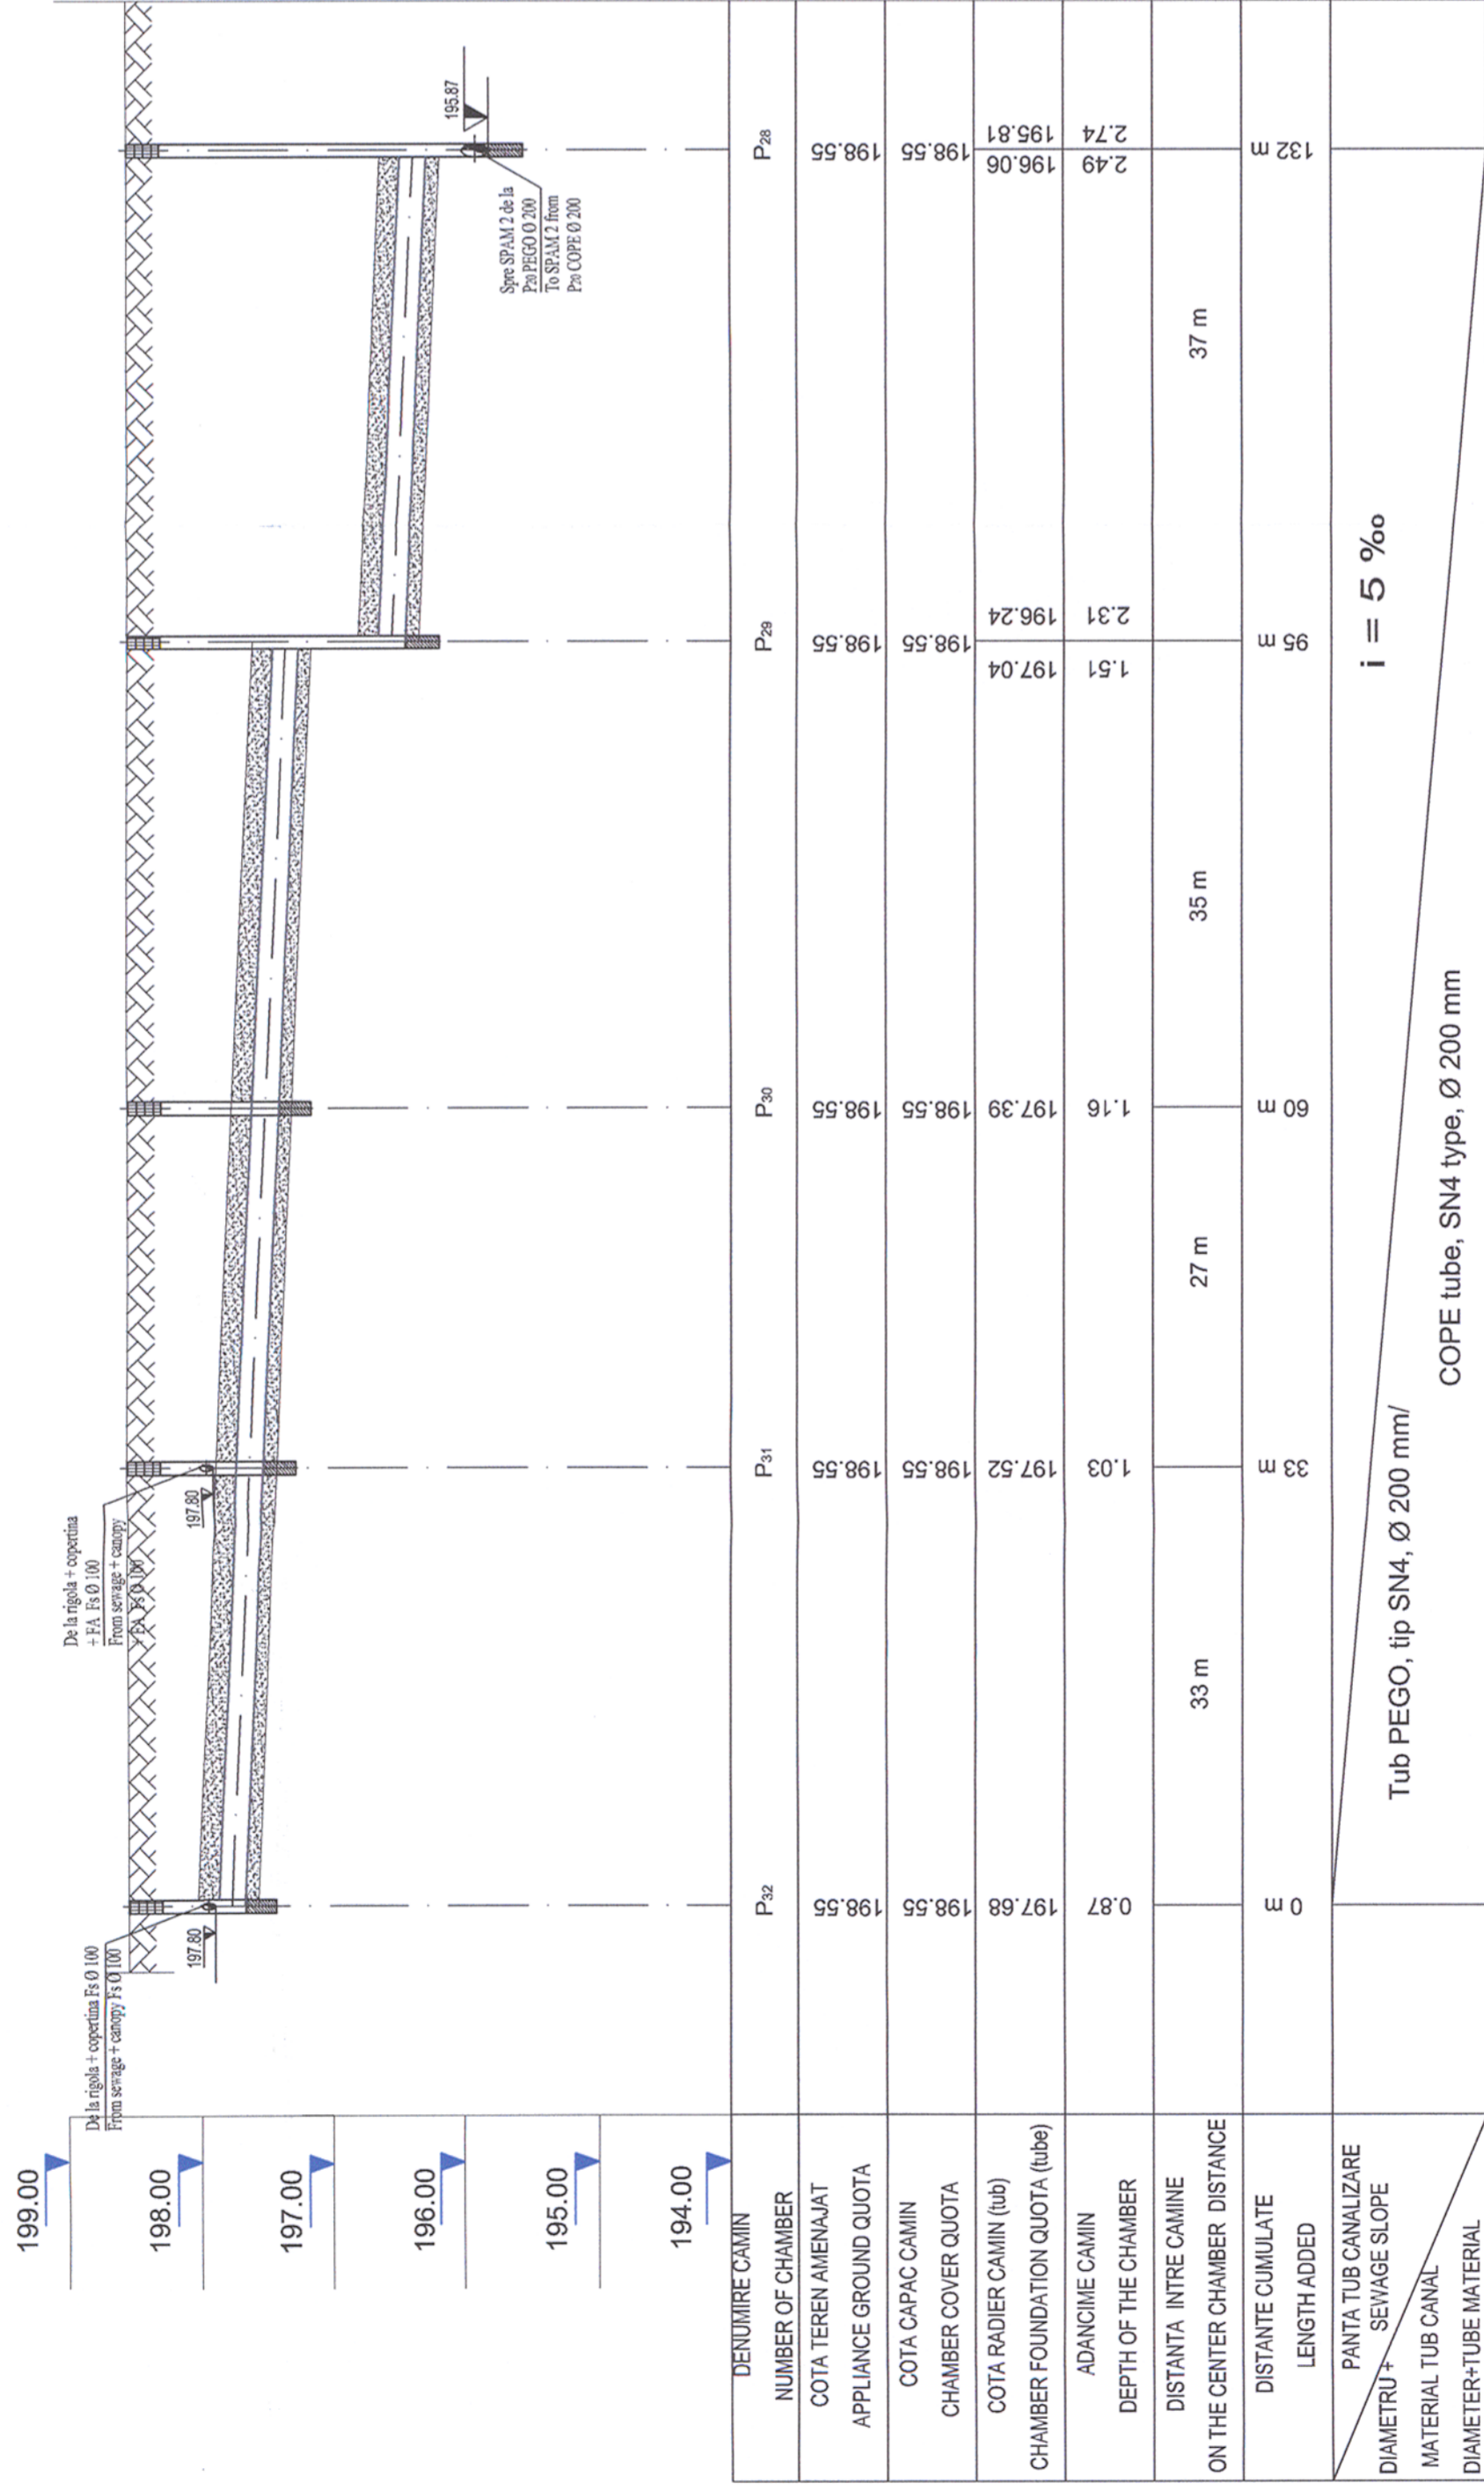


EXECUTAREA LUCRARILOR DE MONTAJ A RETELELOR DE ALIMENTARE CU APA SI CANALIZARE SE VA FACE CU RESPECTAREA PRESCRIPTIILOR DIN CAIETELE DE SARCINI SPECIFICE ACESTOR TIPURI DE LUCRARI.

Profil longitudinal 8 Longitudinal profile no. 8

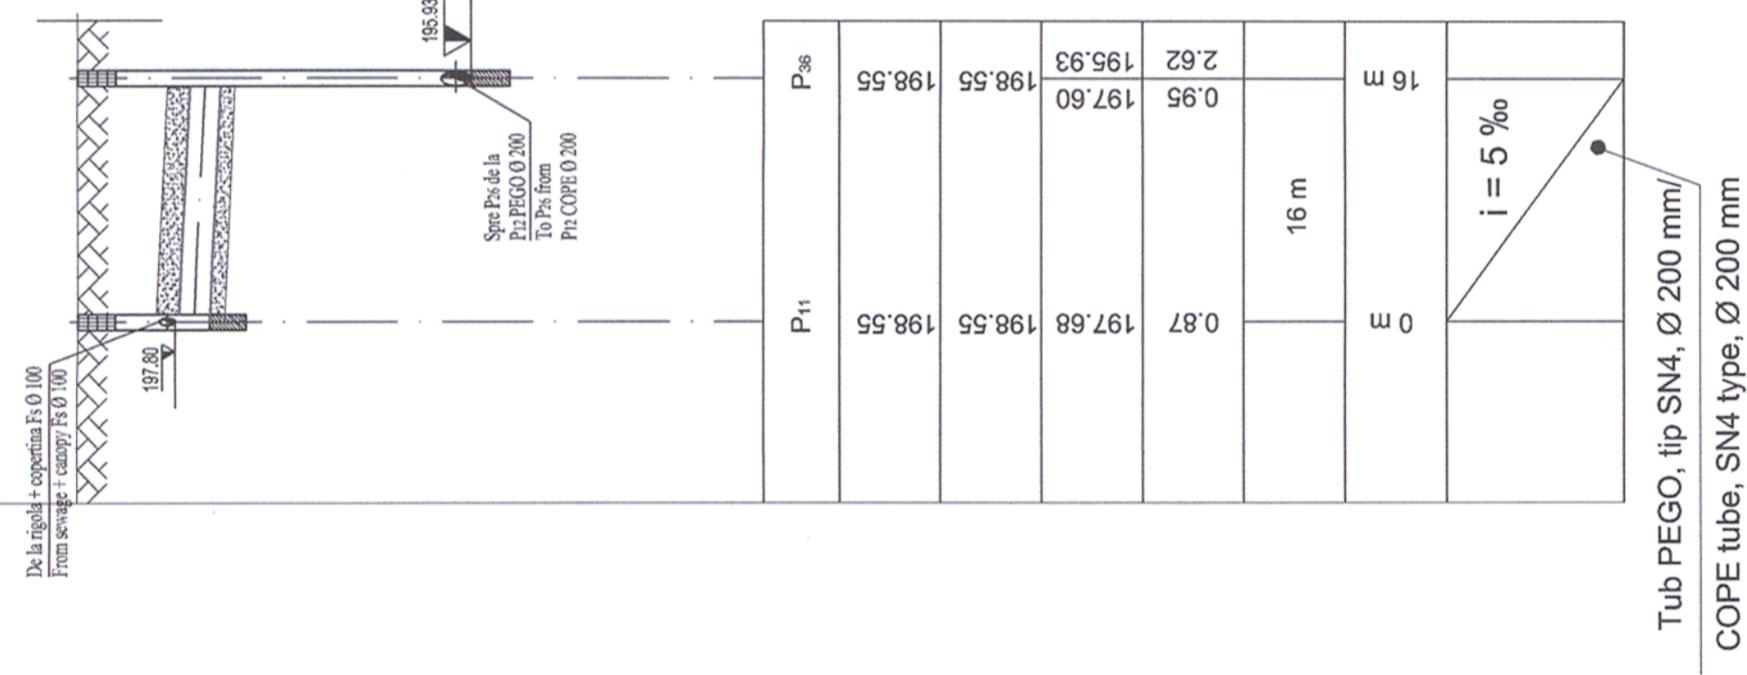

Profil longitudinal 9 Longitudinal profile no. 9

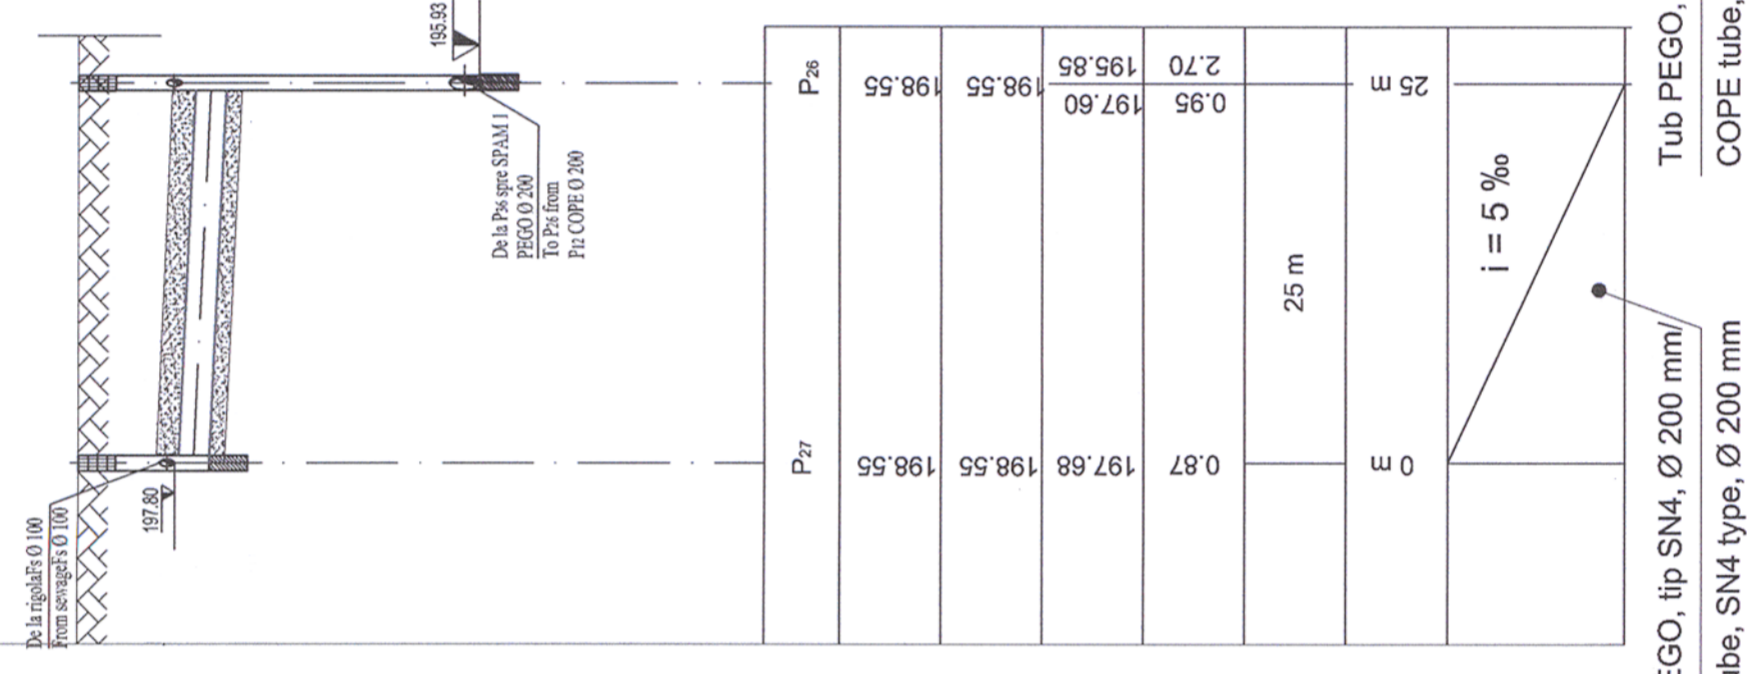

Profil longitudinal 10 Longitudinal profile no. 10



THE EXECUTION OF THE FIXING WORKS FOR WATER SUPPLY AND SEWERAGE NETWORK WILL BE CARRIED OUT ACCORDING TO THE PROVISIONS OF THE TECHNICAL SPECIFICATIONS THAT ARE INTENDED FOR THIS TYPES OF WORKS.

NOTA /NOTE:

- * Prezentul plan se va consulta impreuna cu planurile: PT.03.03.28.IS.05.001, PT.03.03.28.IS.14.001, PT.03.03.28.IS.14.002, PT.03.03.28.IS.14.003, PT.03.03.28.IS.14.004 si PT.03.03.28.IS.14.006.
- * Legenda se va citi in planul: PT.03.03.28.IS.14.001.

- *The present design will be consult with the following drawings:
PT.03.03.28.IS.07.001, PT.03.03.28.IS.14.001, PT.03.03.28.IS.14.002,
PT.03.03.28.IS.14.003, PT.03.03.28.IS.14.004 and PT.03.03.28.IS.14.006.
- * The cartouche will be consult in the drawing no: PT.03.03.28.IS.14.001.



Verificator/ Expert Checker/ Expert	Cerinta/ Requirement	Semnatura/ Signature	Referat/ Expertiza Report/ Expertise
BENEFICIAR / BENEFICIARY : COMPANIA NATIONALA DE CALFERATE "CFR SA"		MINISTERUL TRANSPORTURILOR	
PROIECTANT / DESIGNER: 			
Approbat Approved	Sef de echipa Team leader	C. Teodorescu	Data / Date 01.2013
Verificat Checked	Expert Cheile Key Expert	B. Goessler	01.2013
Subcontractant / Subcontractor 			
Approbat Approved	Adjunct Sef de echipa Deputy Team leader	A.M. Baicu	01.2013
Proiectat Designed	Proiectant Designer	Fl. Duta	01.2013
"Reabilitarea liniei c.f. Frontiera - Curtici - Simeria, parte componenta a Coridorului IV Pan - European Corridor for the Transilvania - Simeria/ LOT 3"		Project 9i 35371.1	
"Reabilitarea liniei c.f. Frontiera - Curtici - Simeria, parte componenta a Coridorului IV Pan - European Corridor for the Transilvania - Simeria/ LOT 3"		Faza / Phase: PT+CS / TD + TS	
Denumire desen / Drawing Title : Statiia CFR SIMERIA. Retea exteriora de canalizare pluviala. Profil longitudinal prin canalizare 7 - 8 - 9 - 10. SIMERIA Railway Station. Rainwater sewerage network. Longitudinal profiles no. 7 - 8 - 9 - 10.			
Scara / Scale Oriz - 1: 500; Vert. - 1: 50	Revizii/Revision	Cod desen / Drawing Code PT.03.03.28.IS.14.005	Nr / No

- * Cerinta de calitate minima corespunzator nivelului de performanta este Is - in conformitate cu prevederile H.G. 925 - 1995.
- * Categoria de importanta a lucrarilor hidrotehnice este "C" (normala) - in conformitate cu prevederile STAS 2473 - 1983.
- * Minimum quality requirement adequate performance level are Is - in correspondance with G.R. 925 - 1995.
- * Importance class for hydrotechnical works is "C" (normal) - in correspondance with STAS 2473 - 1983 forecast.