

Acest plan anuleaza si inlocuieste planul nr. PT.03.03.28.RE.10.001 elaborat la data 01.2013.
 This layout plan canceled and replaced layout plan no. PT.03.03.28.RE.10.001 prepared on 01.2013.

Verificator / Expert Checker / Expert

Ceștia Requirement

Semnătura Signature

Referat / Expertiza Report / Expertise

European Investment Bank

MINISTERUL TRANSPORTURILOR

BENEFICIAR / BENEFICIARY:

CFR

COMPANIA NAȚIONALĂ DE CĂI FERATE CFR SA

PROIECTANT / DESIGNER: PÖYRY

Șef de echipă Team leader: C. Teodorescu

Expert Cheie Key Expert: R. Wilan

Data Date: 01.2013

Semnătura Signature: [Signature]

Subcontractant / Subcontractor: MIOTOP

Adjunct Șef de echipă Deputy Team leader: A.M. Baicu

Proiectat Designed: D. Oprea

Data Date: 01.2013

Semnătura Signature: [Signature]

Proiect 9i 35311.1

Faza / Phase: P+Th+CS / TD+TS


Denumire desen / Drawing name: Plan amplasare prefabricate - Rampa militara - Stetia Simeria / Prefabricated disposal plan - Military Ramp - Simeria Station

Scara / Scale: 1:50

Revizia / Revision: 1/05.2013

Cod desen / Drawing Code: PT.03.03.28.RE.10.001


Nr / NO: 01/01

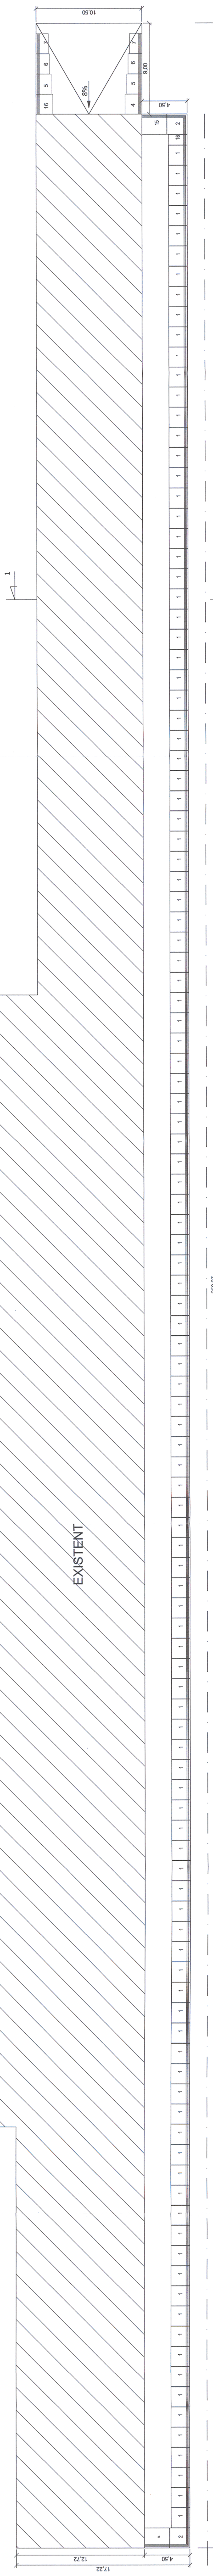

TABEL ELEMENTE PREFABRICATE / LIST OF PRECAST CONCRETE UNITS

Element prefabricat / Precast concrete unit TIP I	118
Element prefabricat / Precast concrete unit TIP II	2
Element prefabricat / Precast concrete unit TIP III	2
Element prefabricat / Precast concrete unit TIP IV	1
Element prefabricat / Precast concrete unit TIP IVa	2
Element prefabricat / Precast concrete unit TIP IVb	2
Element prefabricat / Precast concrete unit TIP IVc	2

SECTIUNEA 1-1 / SECTION 1-1
 scara 1:50 / scale 1:50

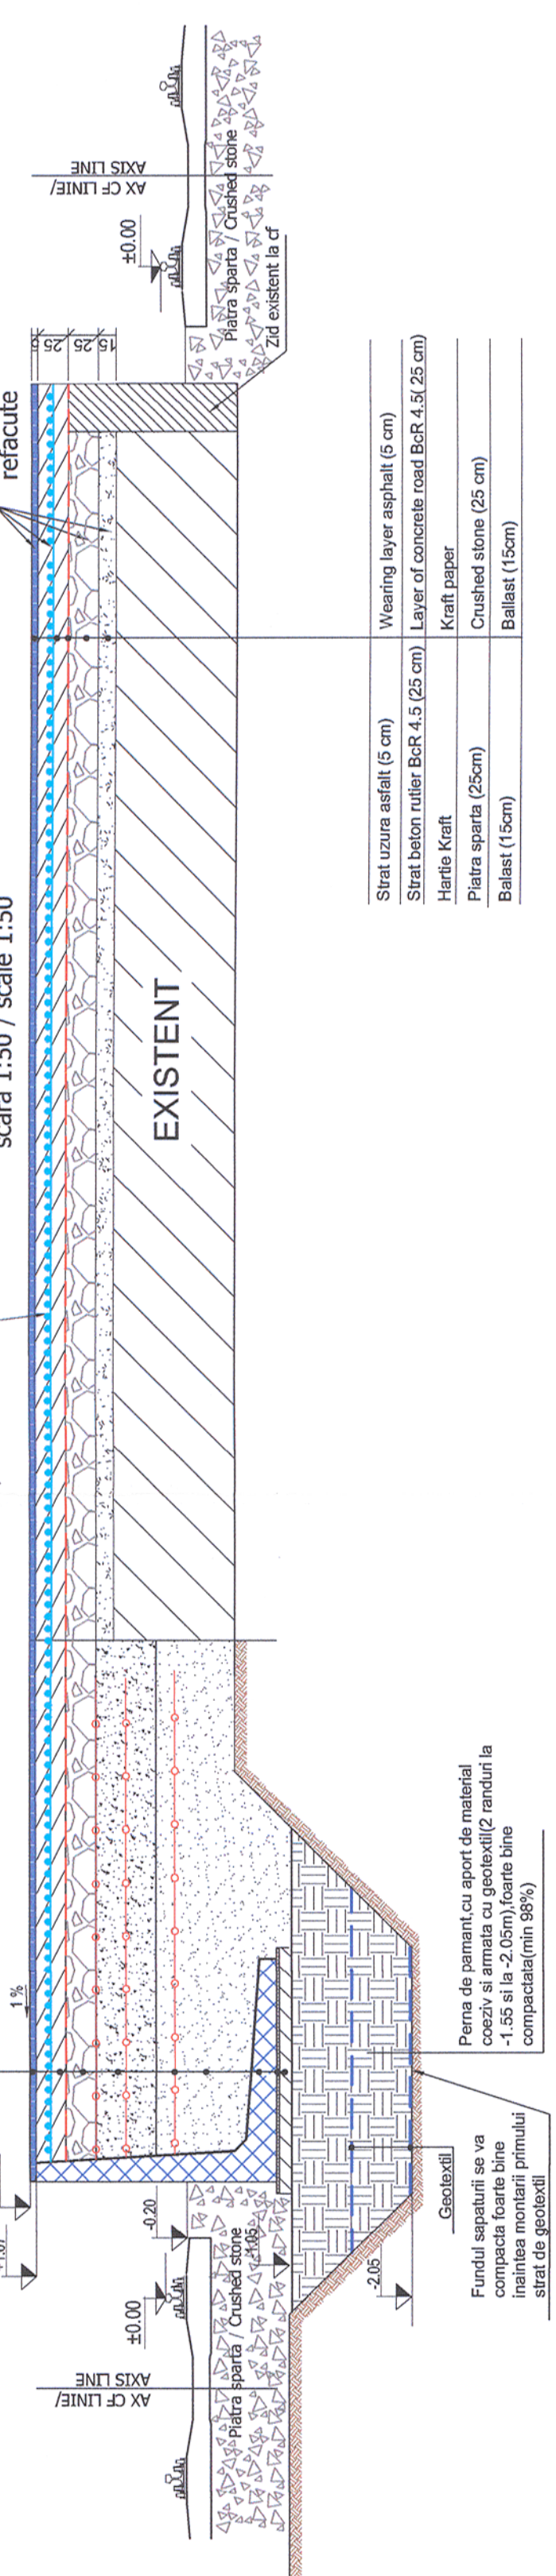

- Strat uzura asfalt (5 cm) - Wearing layer asphalt (5 cm)
- Strat beton rutier BCR 4.5 (25 cm) - Layer of concrete road BCR 4.5 (25 cm)
- Heretic KRAFT - Kraft paper
- Piatra sparta (25cm) - Crushed stone (25 cm)
- Balast (15cm) - Ballast (15cm)

- Piera de pamant cu aport de material coeziu si armata cu geotextil (2 randuri la -1.56 si la -2.05m) - Coate bine compactate (min 98%)
- Fundul separat si va inaltarea montata primului strat de geotextil
- Geotextil