



ARMARE FUNDATII PENTRU STALPII Ø90CM
scara 1:50
REINFORCEMENT FOUNDATION FOR COMLUMNS Ø90
scale 1:50

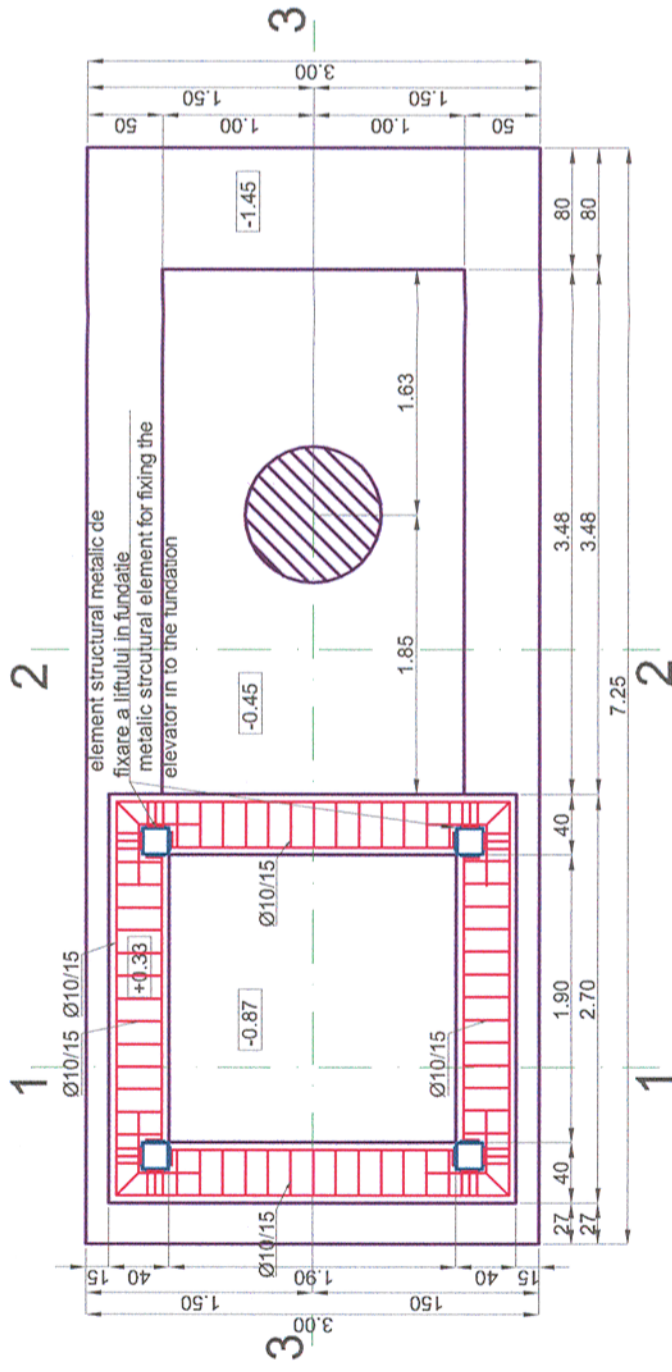

Sectiunea 1-1
 scara 1:50
 Section 1-1
 scale 1:50

Sectiunea 2-2
 scara 1:50
 Section 2-2
 scale 1:50

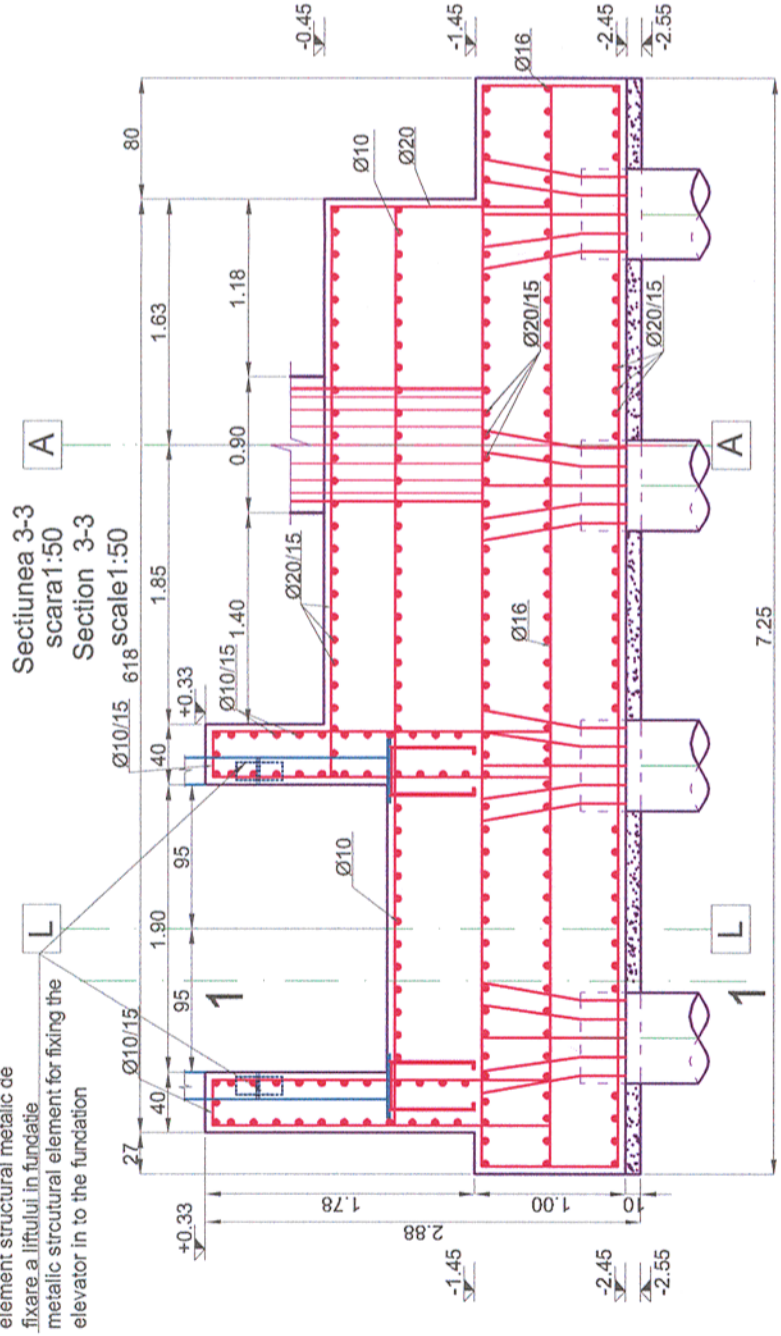

Sectiunea 3-3
 scara 1:50
 Section 3-3
 scale 1:50

Sectiunea 1-1
 scara 1:50
 Section 1-1
 scale 1:50

Materiale / Materials:
 Beton armat/Reinforced concrete: C30/37
 Beton simplu/Plain concrete: C16/20
 Otel beton/Reinforcement: Bst 500

CLASA DE IMPORTANTA A CONSTRUCTIEI CONFORM P100/1-2006 ESTE (II)
 CATEGORIA DE IMPORTANTA CONFORM HG nr. 766/97 este (C)
 THE CONSTRUCTION IMPORTANCE CLASS, ACCORDING TO P 100/1-2006, IS (II)
 THE IMPORTANCE CATEGORY, ACCORDING TO HG 766/97 IS "C"

Nota generala valabila pentru intregul proiect
 Executantul este obligat sa verifice informatiile din planuri si din extrasele de laminate inainte de comandarea oricaror materiale si sa comunice orice neconcordanta proiectantului. In caz contrar proiectantul nu isi va asuma responsabilitatea pentru nici o eroare din planuri sau din extrasele de materiale.
 Universal remark valid for the entire project.
 The executants is bound to verify all the information from the plans and from the material lists before ordering any materials and to communicate any disparity to the designer. Other way the designer will not assume the responsibility about the errors in the plans or in the material lists.

Toate tipurile de oțel (în special Bst 500) vor avea obligatoriu clasa de ductilitate C.
 All types of steel (especially Bst 500) will mandatory have the ductility class C.
 Acest plan anuleaza si inlocuieste planul nr. PT.03.03.23.1.RE.03.005 elaborat la data 01.2013.

This layout plan canceled and replaced layout plan no. PT.03.03.23.1.RE.03.005 prepared on 01.2013.

Verificator / Expert Checker / Expert	Cerința Requirement	Referat / Expertiză Report / Expertise



European Investment Bank



MINISTERUL TRANSPORTURILOR

BENEFICIAR / BENEFICIARY:



COMPANIA NAȚIONALĂ DE CĂI FERATE "CFR" SA



PROIECTANT / DESIGNER:



Aprobat Approved	Șef de echipă Team leader	C. Teodorescu	Data Date	Semnătura Signature
Verificat Checked	Expert Cheie Key Expert	R. Witan	01.2013	

Subcontractant / Subcontractor



Aprobat Approved	Adjunct Șef de echipă Deputy Team leader	A.M. Baicu	01.2013	
Proiectat Designed	Inginer Engineer	S. Petrea	01.2013	

"Reabilitarea liniei c.f. Frontieră - Curtici - Simeria, parte componentă a coridorului IV Pan - European pentru circulația trenurilor cu viteză maximă de 160 km/h"
 Tronsonul 3: Gurasada - Simeria

"Rehabilitation of the Railway Line Border - Curtici - Simeria, component Part of the IV Pan - European Corridor for the Trains Circulation with maximum speed of 160 km/h"
 Section 3: Gurasada - Simeria

Denumire desen / Drawing name:

Armare fundație pasarelă tip I - Stația Bretea Mureșeană / Bretea Mureșeană Station reinforcement foundation footbridge-type I

Scara / Scale 1:50	Revizia / Revision 1/05.2013	Cod desen / Drawing Code PT.03.03.23.1.RE.03.005	Nr / No 05/08
-----------------------	---------------------------------	---	------------------