


Toate tipurile de oțel (în special Bst 500) vor avea obligatoriu clasa de ductilitate C.  
 All types of steel (especially Bst 500) will mandatory have the ductility class C.  
 Acest plan anuleaza si inlocuieste planul nr. PT.03.03.23.2.RE.03.006 elaborat la data 01.2013.

This layout plan canceled and replaced layout plan no. PT.03.03.23.2.RE.03.006 prepared on 01.2013.

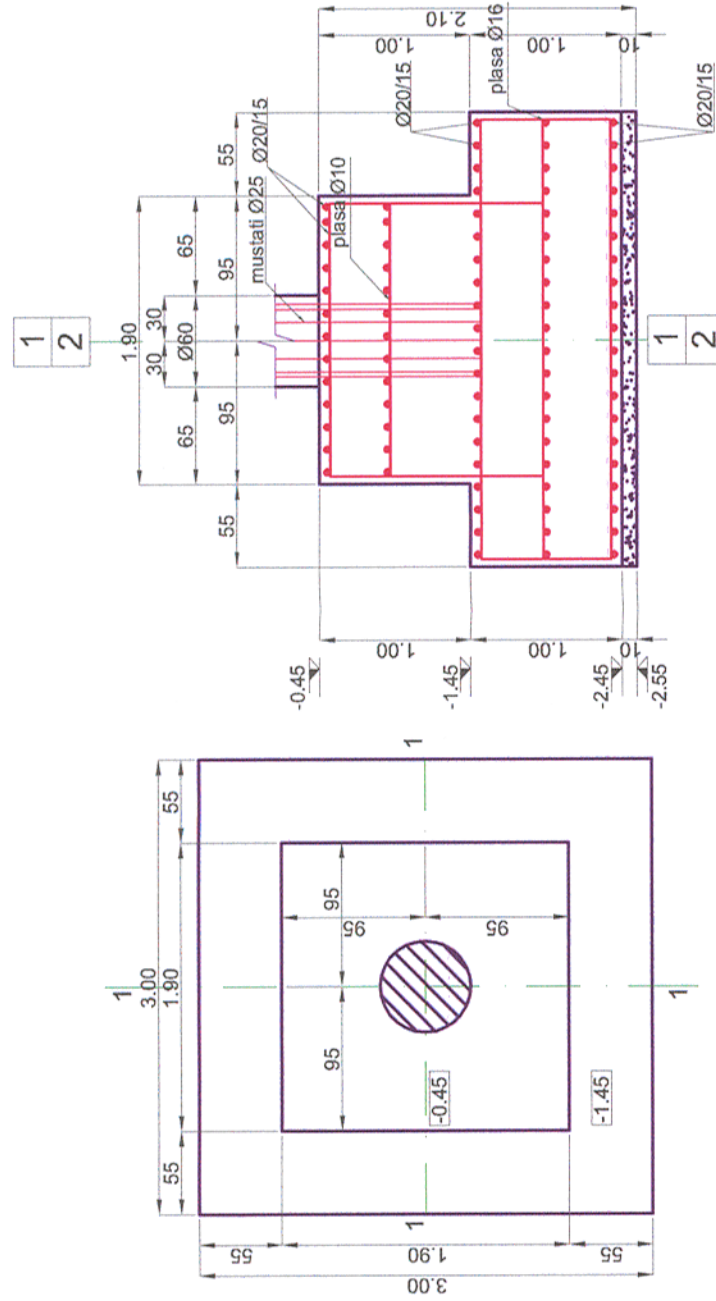

**ARMARE FUNDATII PENTRU STALPII Ø60**  
 scara 1:50  
**REINFORCEMENT FOUNDATION FOR COLUMNS Ø60**  
 scale 1:50



**Materiale / Materials:**  
 Beton armat/Reinforced concrete: C30/37  
 Beton simplu/Plain concrete: C16/20  
 Otel beton/Reinforcement: Bst 500

Note generala valabila pentru intregul proiect.  
 Executantul este obligat sa verifice informatiile din planuri si din extrasele de laminare inalte de comandarea oricaror materiale si sa comunice orice neconcordanță proiectantului. In caz contrar proiectantul nu isi va asuma responsabilitatea pentru nici o eroare din planuri sau din extrasele de materiale.  
 Universal remark valid for the entire project.  
 The executants is bound to verify all the information from the plans and from the material lists before ordering any materials and to communicate any disparity to the designer. Other way the designer will not assume the responsibility about the errors in the plans or in the material lists.

CLASA DE IMPORTANTA A CONSTRUCTIEI CONFORM P100/1-2006 ESTE (II)  
 CATEGORIA DE IMPORTANTA CONFORM HG nr. 766/97 este (C)  
 THE CONSTRUCTION IMPORTANCE CLASS, ACCORDING TO P 100/1-2006, IS (II)  
 THE IMPORTANCE CATEGORY, ACCORDING TO HG 766/97 IS "C"

Verificator / Expert Checker / Expert	Cerința Requirement	Semnătura Signature	Referat / Expertiză Report / Expertise
 MINISTERUL TRANSPORTURILOR BENEFICIAR / BENEFICIARY:  COMPANIA NAȚIONALĂ DE CĂI FERATE "CFR" SA		 Data Date 01.2013 01.2013 Semnătura Signature 	
PROIECTANT / DESIGNER:  Șef de echipă Team leader C. Teodorescu Verificat Checked Expert Cheie Key Expert R. Witan Subcontractant / Subcontractor 			
Aprobat Approved	Adjunct Șef de echipă Deputy Team leader	A.M. Baicu	01.2013
Proiectat Designed	Inginer Engineer	S. Petrea	01.2013
"Reabilitarea liniei c.f. Frontieră - Curtici - Simeria, parte componentă a coridorului IV Pan - European pentru circulația trenurilor cu viteză maximă de 160 km/h" Tronsoanel 3: Gurasada - Simeria "Rehabilitation of the Railway Line Border - Curtici - Simeria, component Part of the IV Pan - European Corridor for the Trains Circulation with maximum speed of 160 km/h" Section 3: Gurasada - Simeria		Proiect 9i 35311.1 Faza / Phase: PTh+CS / TD+TS	
Denumire desen / Drawing name: Armare fundație pasarele tip II - Stația Branișcă / Branișcă Station reinforcement foundation footbridge type II			
Scara / Scale 1:50	Revizia / Revision 1/05.2013	Cod desen / Drawing Code PT.03.03.23.2.RE.03.006	Nr / No 06/08