
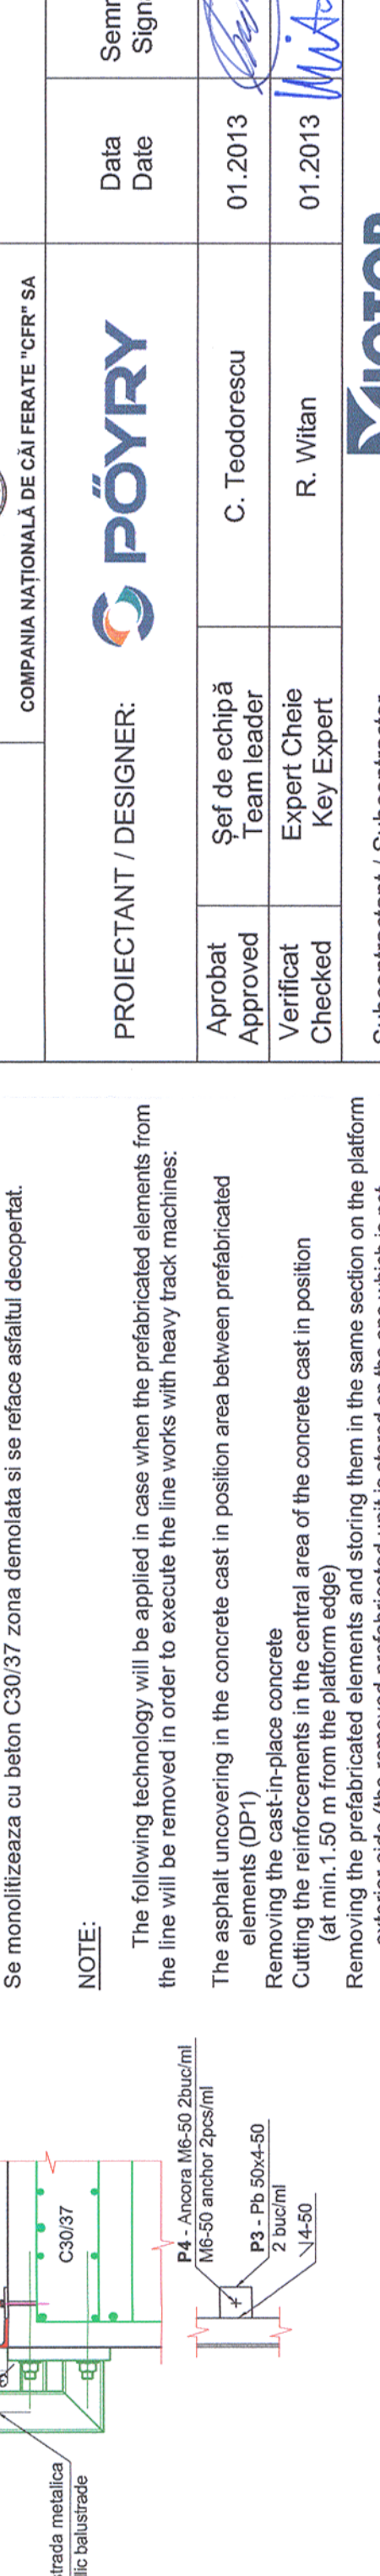
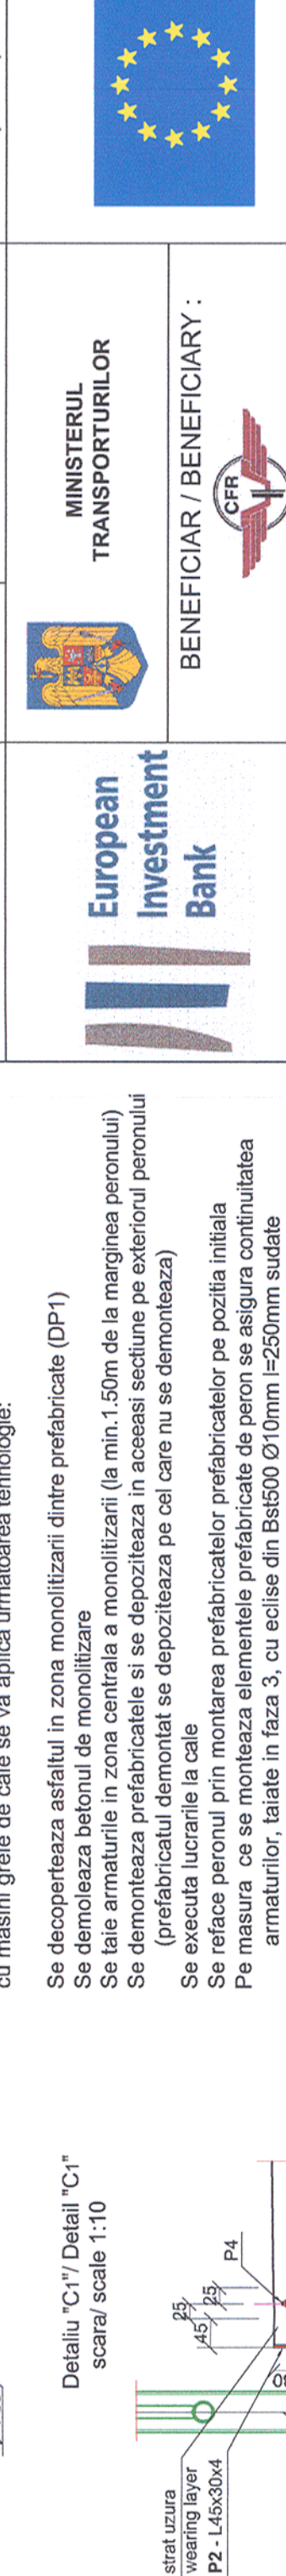
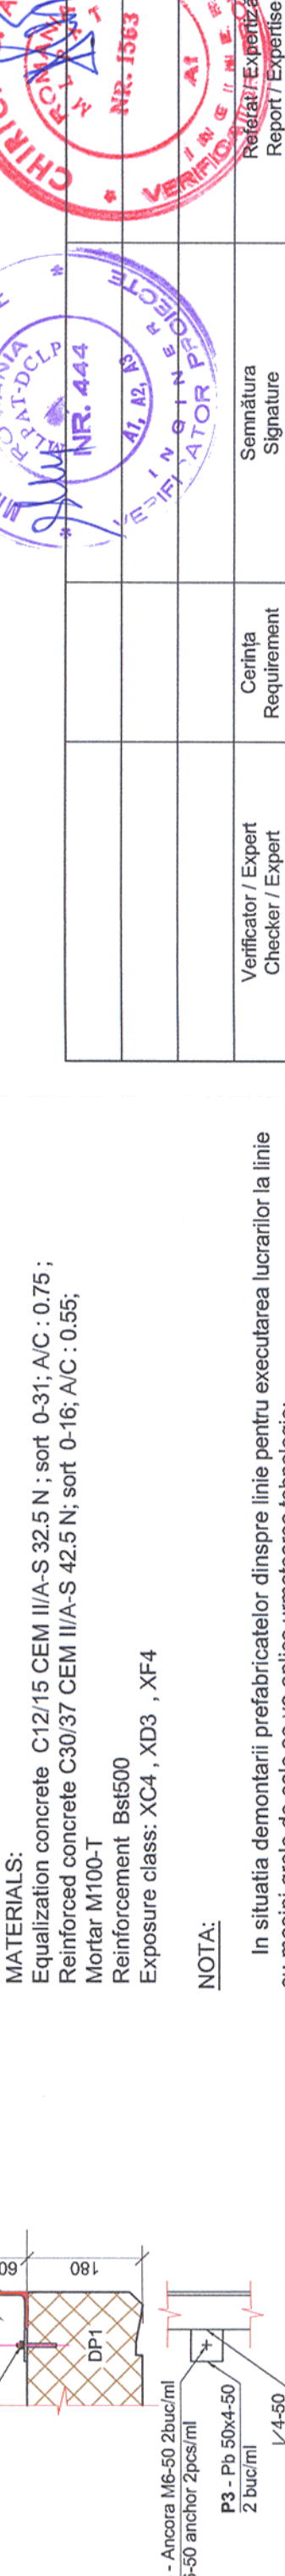


Extrase de armatura (pe ml peron) - Sectione A-A / Reinfocement extract (by ml platform) - Section A-A	Marca / Mark	Diametru / Diameter (mm)	Nr. Buc. / No. of pieces	Lungime / Length (m)	Bst500 (S500) $\phi 8$ $\phi 10$ $\phi 16$
	1	8	82	1.00	82.00
	2	10	10	4.35	43.50
	3	10	5	4.15	20.75
	4	10	16	1.00	16.00
	5	16	6	1.00	6.00
	6	8	5	1.10	5.50
Lungime totala pe diametre / Total length on diameter (m)					87.50
Masa pe metru / Mass on meter (kg/m)					0.395
Masa pe diametre / Mass on diameter					34.56
Masa totala pe tip de otel / Total mass on steel type (kg)					94.00

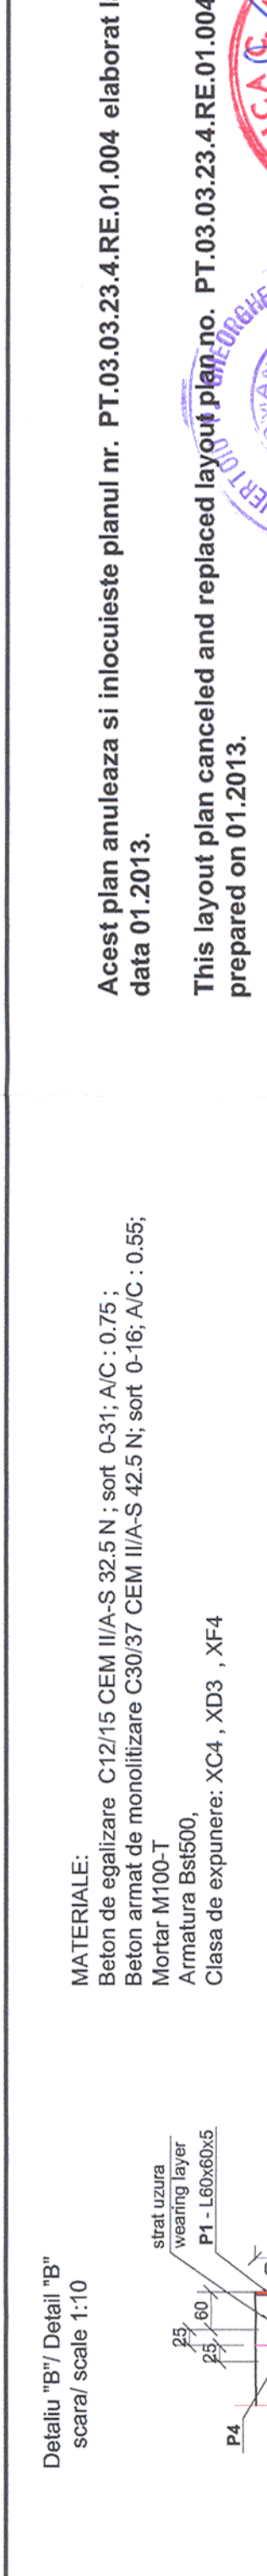

Extrase de laminate (pe ml de peron) / Rolled steel extract (by ml platform)	Element / Element	Lungime / Length (m)	Bucati / Pieces	Greutate / Weight (kg)	Calitate / Quality
	P1	L60x60x5	1.00	4.57	S255JR
	P2	L45x30x4	1.00	2.25	S255JR
	P3	Pb 50x4-50	0.05	1.57	S255JR
	P4	M6-50	4	0.03	0.12
Total / Total (kg)				7.2540	
Sudural / Welding (%)				0.2176	
Greutate totala / Total weight (kg)				7.4716	

**MATERIALE:**  
Beton de egalizare C12/15 CEM III/A-S 32.5 N ; sort 0-31; A.C. : 0.75 ;  
Mortar M100 - T grosime 2cm  
M100 - T mortar 2cm thickness  
C30/37 CEM III/A-S 42.5 N ; sort 0-16; A.C. : 0.55;  
Clasa de expansiune: XC4 , XD3 , XF4

**MATERIALS:**  
Equalizing concrete C12/15 CEM III/A-S 32.5 N ; sort 0-31; A.C. : 0.75 ;  
Mortar M100 - T  
M100 - T mortar 2cm thickness  
Reinforcement Bst500  
Exposure class: XC4 , XD3 , XF4

**NOTA:**  
In situatia demontarii prefabricatelor dinspre linie pentru executarea lucrarilor la linie cu masini grele de cale se va aplica urmatoarea tehnologie:  
Se deconectaza asfaltul in zona monolitizarii dintre prefabricate (DP1)  
Se face demontarea asfaltului de pe suprafata de montaj  
Se face armaturile in zona centrata a monolitizarii (la min. 1.50m de la exteriorul peronului)  
Se demontaza prefabricatul si se monolitizaza in aceiasi sectiune pe exteriorul peronului (prefabricatul demontat se depoziteaza pe cel care nu se demontaza)  
Se executa lucrurile la cale  
Se refaca peronul prin montarea prefabricatelor prefabricator pe pozitia initiala  
Pe masura ce se monteaza elementele prefabricate de peron se asigura continuutatea armaturilor, latiate in faza 3, cu eclise din Bst500 Ø10mm 1250mm sudate  
Se armatureaza cu beton C30/37 zona demolata si se refaca asfaltul decopertat.

**NOTE:**  
The following technology will be applied in case when the prefabricated elements from the line will be removed in order to execute the line works with heavy track machines:  
The asphalt uncovering in the concrete cast in position area between prefabricated elements (DP1)  
Removing the cast-in-place concrete  
Cutting the concrete (at min. 1.50 m from the platform edge)  
Removing the prefabricated elements and storing them in the same section on the platform exterior side (the removed prefabricated unit is stored on the one which is not removed)  
Track works execution  
Renewing the platform by mounting prefabricated elements on the initial position  
While mounting the prefabricated elements on the platform it is ensured the continuity of reinforcement that were cut at point 3, by help of Bst500 welded irspitates having Ø 10mm and l = 250 mm  
The removed area is casted-in-place with concrete C 30/37 and the uncovered asphalt is renewed.

**NOTA GENERALA VALABILA PENTRU INTREGUL PROIECT:**  
Executantul este obligat sa verifice informatiile din planuri si din extrasele de materiale inainte de comandarea oricaror materiale si sa comunice orice neconcordante proiectantului in caz contrar proiectantul nu isi va asuma responsabilitatea pentru nici o eroare din planuri sau din extrasele de materiale.  
**UNIVERSAL REMARK VALID FOR THE ENTIRE PROJECT:**  
The executants is bound to verify all the information from the plans and from the material lists before ordering any materials and to communicate any disparity to the designer. Other way the designer will not assume the responsibility about the errors in the plans or in the material lists.

**PROIECTANT / DESIGNER:**  
C. Teodorescu  
R. Witan

**APROBAT / APPROVED:**  
Şef de echipă / Team leader  
Verificat / Checked  
Key Expert

**Subcontractant / Subcontractor:**  
A.M. Baicu  
D. Opreacu

**PROIECTANT / DESIGNER:**  
C. Teodorescu  
R. Witan

**PROIECTANT / DESIGNER:**  
C. Teodorescu  
R. Witan

**PROIECTANT / DESIGNER:**  
C. Teodorescu  
R. Witan

**APROBAT / APPROVED:**  
Şef de echipă / Team leader  
Verificat / Checked  
Key Expert

**Subcontractant / Subcontractor:**  
A