


Cablul principal FO(subteran) rețeaua principală

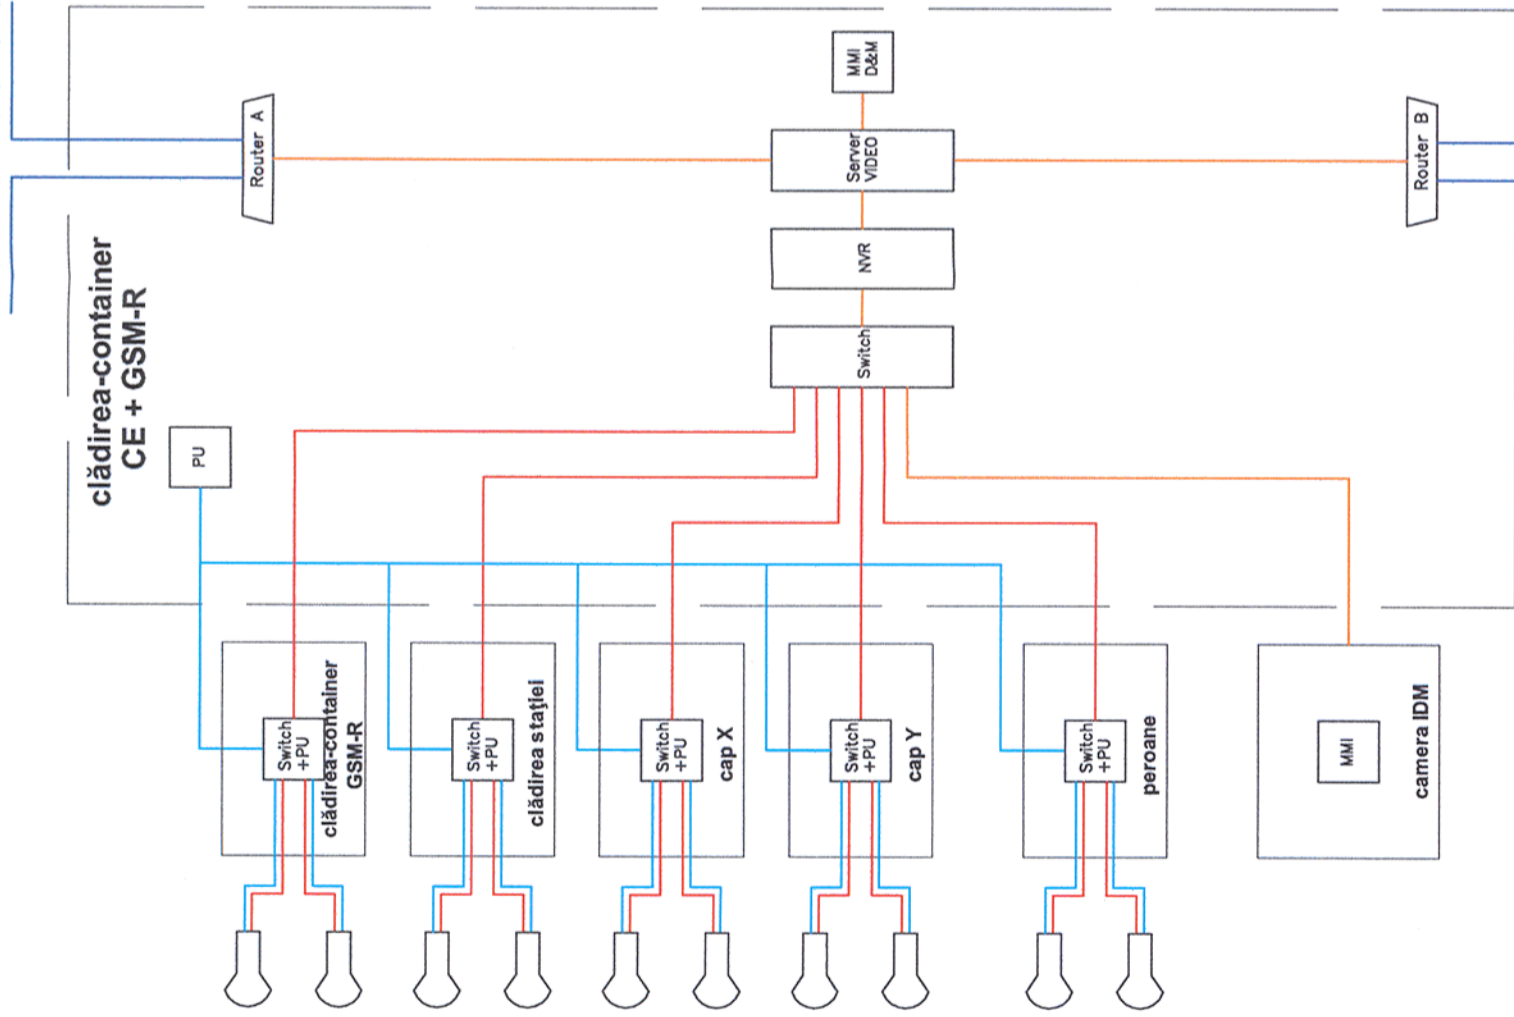

LEGENDĂ

- Cablul principal FO(subteran) rețeaua principală
- (S/FTP) Cable Cat. 6
- Cablu de Cu
- Cablu FO local cu 4 fibre
- Camera Video

Indice Index	Data Date	Descriere Description	Semnatura Signature	Semnatura Signature	Semnatura Signature	Semnatura Signature
Modificare / Revision	E					
	D					
	C					
	B					
	A					
			MINISTERUL TRANSPORTURILOR BENEFICIAR / BENEFICIARY : COMPANIA NAȚIONALĂ DE CĂI FERATE "CFR" SA			
			PROIECTANT / DESIGNER:		Semnatura Signature	
Aprobat Approved		Sef de echipa Team leader	C. Teodorescu		01.2013	
Verificat Checked		Expert Cheie Key Expert	R. Trommer		01.2013	
Aprobat Approved		Adjunct Sef de echipa Deputy Team leader	A.M. Baicu		01.2013	
Proiectat Designed		Inginer Engineer	A. Sopov		01.2013	
		"Reabilitarea liniei c.f. Frontieră - Curtici - Simeria, parte componentă a coridorului IV Pan - European pentru circulația trenurilor cu viteză maximă de 160 km/h" Tronsonul 3 : Gurasada - Simeria "Rehabilitation of the Railway Line Border - Curtici - Simeria, component Part of the IV Pan - European Corridor for the Trains Circulation with maximum speed of 160 km/h" Section 3 : Gurasada - Simeria		Project 9j 35311.1 Faza / Phase: PTh +CS / TD + TS		
		Denumire desen / Drawing Title : Schema video generală - Stația ILIA ILIA station - General video sketch				
Scara / Scale		Revizia / Revision		Cod desen / Drawing Code		Nr / No
-		1/16.05.2013		PT.03.04.22.SM.030		01/01