






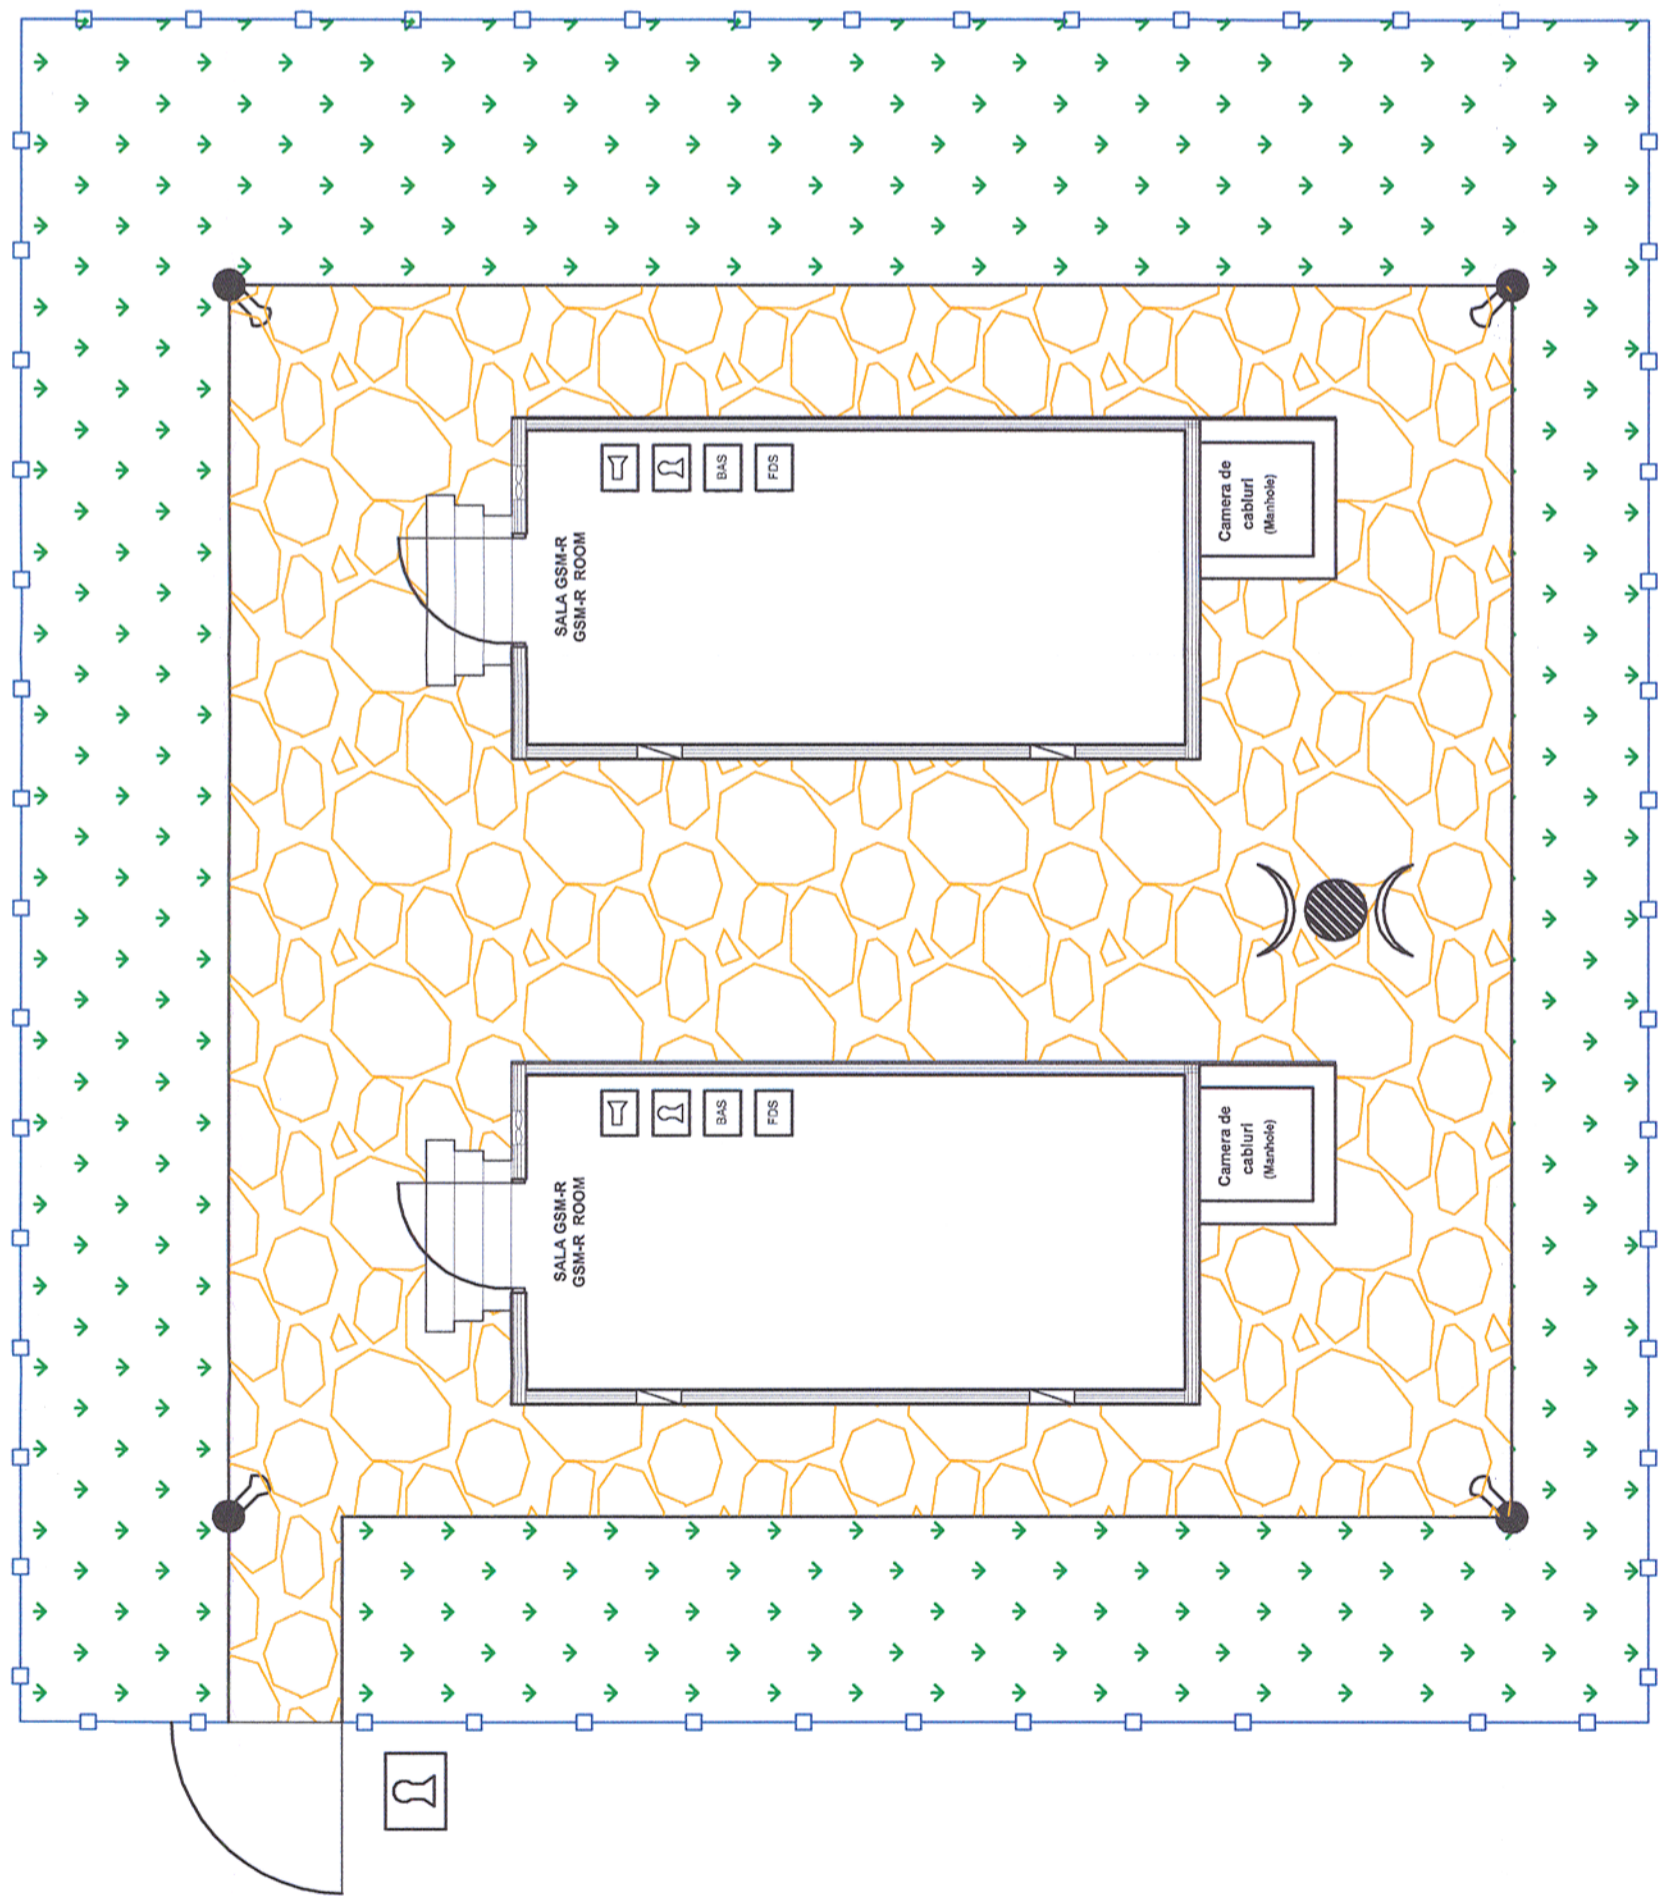


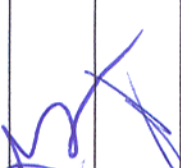
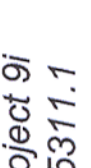


Clădire-Container GSM-R
GSM-R Shelter



LEGEND - LEGENDA

-  Blok Lock - Sistem de Blocare
-  GSM-R Antenna - Antena GSM-R
-  Metalic Fencing - Gard Metalic de plasa
-  Metalic Pool - Stalp Metalic
-  Video Surveillance - Supraveghere Video

Indice Index	Data Date	Descriere Description	Semnatura Signature	Semnatura Signature	Semnatura Signature	Semnatura Signature	
Modificare / Revision	E						
	D						
	C						
	B						
	A						
		  MINISTERUL TRANSPORTURILOR					
		European Investment Bank	BENEFICIAR / BENEFICIARY :  COMPANIA NAȚIONALĂ DE CĂI FERATE "CFR" SA				
		PROIECTANT / DESIGNER: 			Semnatura Signature		
Aprobat Approved		Sef de echipa Team leader	C. Teodorescu		01.2013		
Verificat Checked		Expert Cheie Key Expert	R. Trommer		01.2013		
		Subcontractant / Subcontractor 					
Aprobat Approved		Adjunct Sef de echipa Deputy Team leader	A.M. Baicu		01.2013		
Proiectat Designed		Inginer Engineer	A. Sopov		01.2013		
		"Reabilitarea liniei c.f. Frontieră - Curtici - Simeria, parte componentă a coridorului IV Pan - European pentru circulația trenurilor cu viteză maximă de 160 km/h"		Project 9i 35311.1			
		"Rehabilitation of the Railway Line Border - Curtici - Simeria, component Part of the IV Pan - European Corridor for the Trains Circulation with maximum speed of 160 km/h"		Faza / Phase: PTh +CS / TD + TS			
		Section 3 : Gurasada - Simeria					
		Denumire desen / Drawing Title :					
		Plan clădire - container GSM-R - exterior P.O. BRETEA MUREȘEANĂ / BRETEA MUREȘEANĂ S.P. - GSM-R outside shelter Layout plan					
Scara / Scale	-	Revizia / Revision	1/16.05.2013	Cod desen / Drawing Code	PT.03.04.24.SM.050	Nr / No	01/01