


Ciădire-Container CE, GSM-R și IDM IS, GSM-R and IDM Shelter

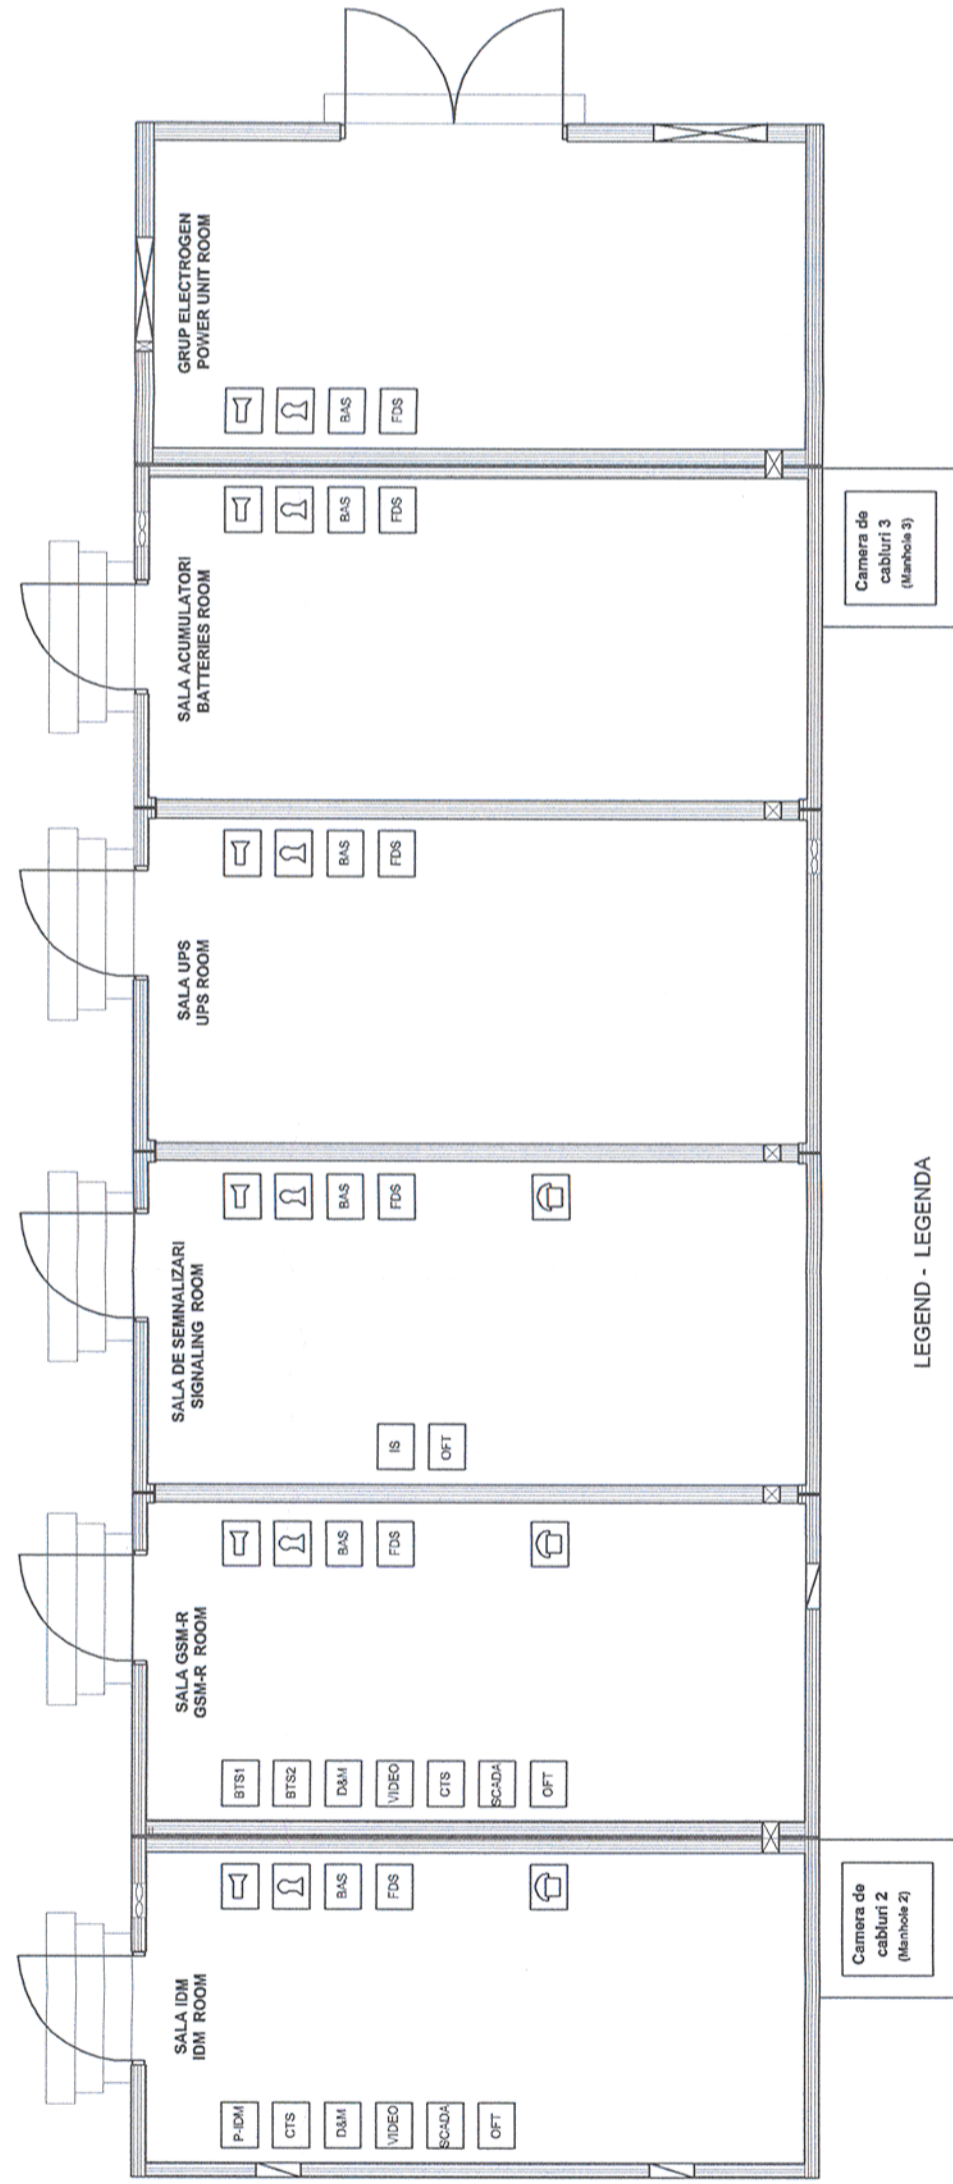

LEGENDA - LEGENDA

- Acoustic Burglar/ Fire Alarm - Alarma acustica antifurt/ incendiu
- Base Transceiver Station
- Battery Pack - Baterie Staționară
- Blok Lock - Sistem de blocare
- Burglar Alarm System- Sistem Antiefracție
- Traffic Management Center Client - Periferic al Centrului de Management al Traficului
- Controller Terminal System
- Diagnose & Maintenance System -Sistem Diagnoză și Înrețire
- Fire Detection System - Sistem de detecție incendiu
- Interlocking System Equipments - Echipamente Centralizare Electronica
- Optical Fibre Terminal - Terminal FO
- SCADA Terminal - Terminal SCADA
- Tiephone - Telefon
- Uninterrupted Power Supluy
- Video Surveillance - Supraveghere Video
- IDM Panel - Pupitru IDM

Indice Index	Data Date	Descriere Description	Semnatura Signature	Semnatura Signature	Semnatura Signature
Modificare / Revision	E				
	D				
	C				
	B				
	A				
PROIECTANT / DESIGNER:					
Aprobat Approved		Sef de echipa Team leader		C. Teodorescu	01.2013
Verificat Checked		Expert Cheie Key Expert		R. Trommer	01.2013
Subcontractant / Subcontractor					
Aprobat Approved		Adjunct Sef de echipa Deputy Team leader		A.M. Baicu	01.2013
Proiectat Designed		Inginer Engineer		A. Sopov	01.2013
"Reabilitarea liniei c.f. Frontiera - Curtici - Simeria, parte componentă a coridorului IV Pan - European pentru circulația trenurilor cu viteză maximă de 160 km/h" Tronsonul 3 : Gurasada - Simeria "Rehabilitation of the Railway Line Border - Curtici - Simeria, component Part of the IV Pan - European Corridor for the Trains Circulation with maximum speed of 160 km/h" Section 3 : Gurasada - Simeria					
Denumire desen / Drawing Title : Plan ciădire - container semnalizări și GSM-R - interior stația MINTIA / MINTIA station - Signaling & GSM-R inside shelter Layout plan					
Scara / Scale	-	Revizia / Revision	1/16.05.2013	Cod desen / Drawing Code	PT.03.04.24.SM.041
		Nr / No			01/01