


Container Mintia

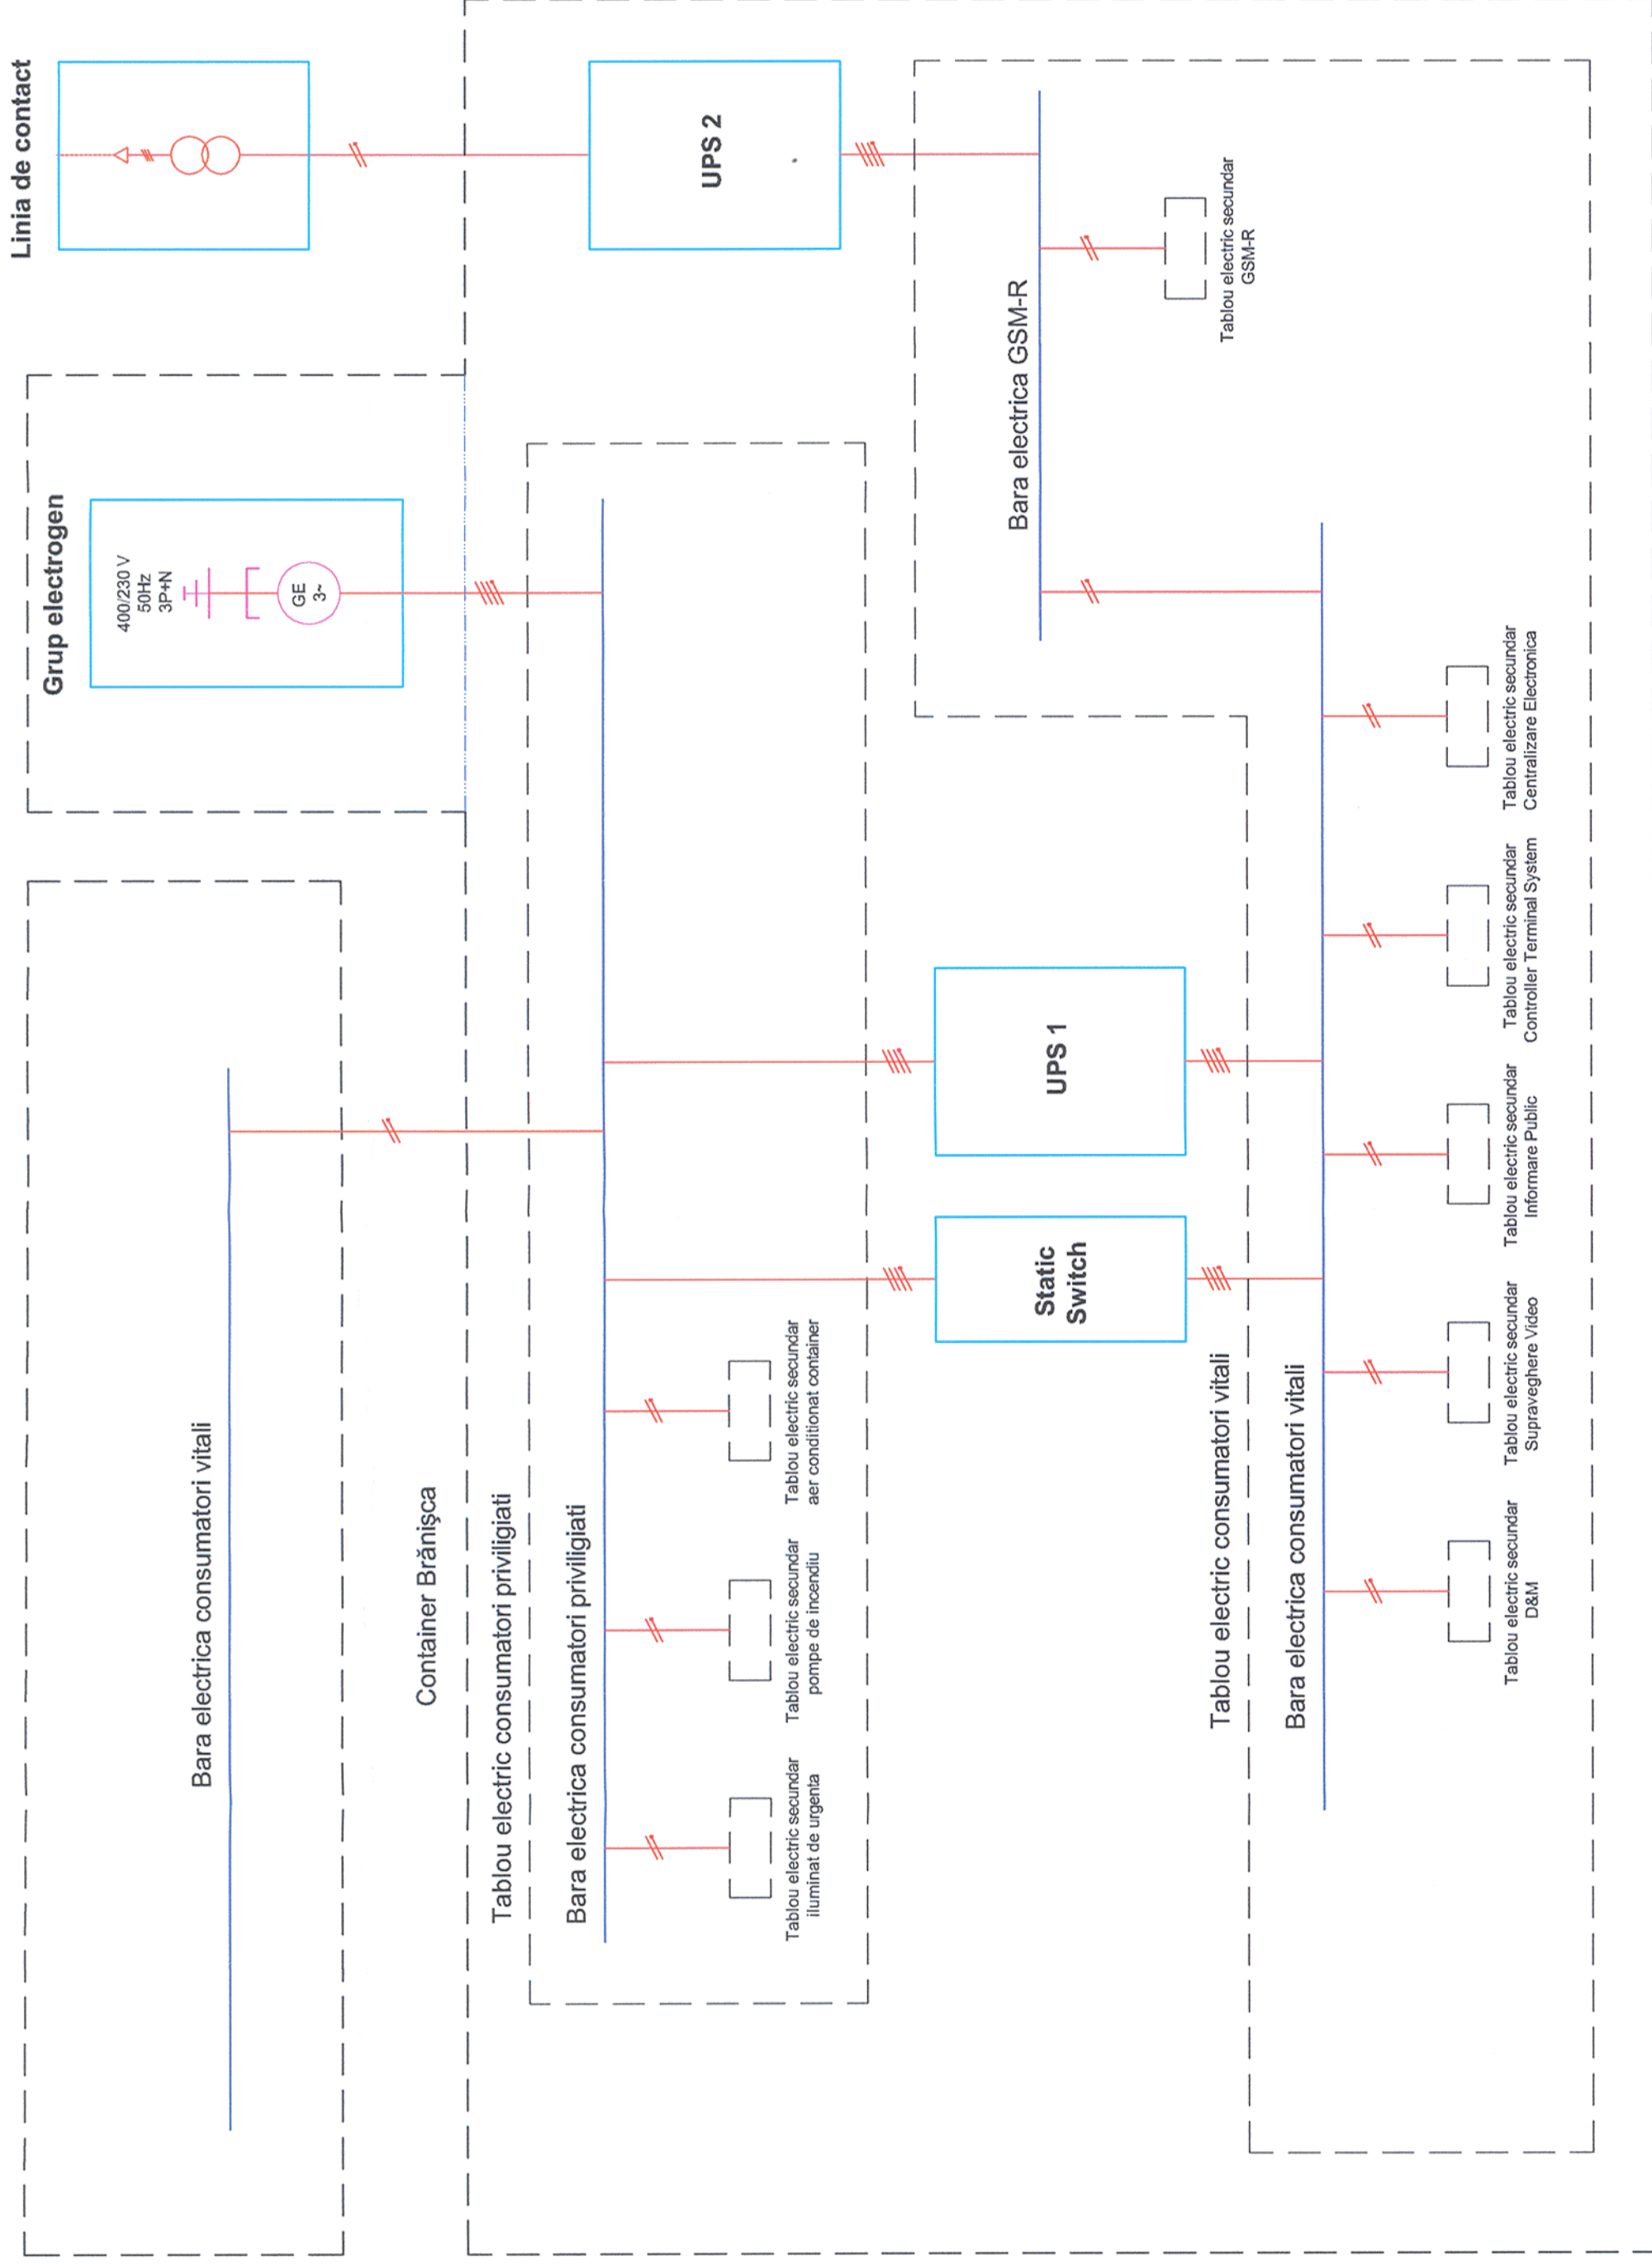

Index / Revision	Data / Date	Descriere / Description	Semnatura / Signature	Semnatura / Signature	Semnatura / Signature
Modificare / Revision	E				
	D				
	C				
	B				
	A				
		 MINISTERUL TRANSPORTURILOR			
 BENEFICIAR / BENEFICIARY :		COMPANIA NAȚIONALĂ DE CĂI FERATE "CFR" SA			
PROIECTANT / DESIGNER:					
Aprobat / Approved		Sef de echipa / Team leader	C. Teodorescu	01.2013	
Verificat / Checked		Expert Cheie / Key Expert	R. Trommer	01.2013	
Subcontractant / Subcontractor					
Aprobat / Approved		Adjunct Sef de echipa / Deputy Team leader	A.M. Baicu	01.2013	
Proiectat / Designed		Inginer / Engineer	A. Sopov	01.2013	
"Reabilitarea liniei c.f. Frontiera - Curtici - Simeria, parte componentă a coridorului IV Pan - European pentru circulația trenurilor cu viteză maximă de 160 km/h"					
"Rehabilitation of the Railway Line Border - Curtici - Simeria, component Part of the IV Pan - European Corridor for the Trains Circulation with maximum speed of 160 km/h"					
Section 3 : Gurasada - Simeria					
Denumire desen / Drawing Title :					
Schema electrică generală a containerului de semnalizare P.O. BRĂNIȘCA / BRANISCA S.P. - General electric sketch signaling container					
Scara / Scale		Revizia / Revision		Cod desen / Drawing Code	
		1/16.05.2013		PT.03.04.24.SM.044	
				Nr / No	
				01/01	